
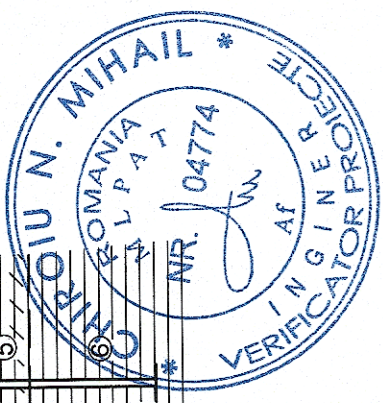


km 2+300 km 2+787 km 3+300 km 3+760 km 4+300 km 4+800 km 5+325 km 5+830 km 6+350 km 6+730

1f/3m 2f/3m 3f/3m 4f/3m 5f/3m 6f/3m 7f/3m 8f/3m 9f/3m 10f/3m

0.00 NSS

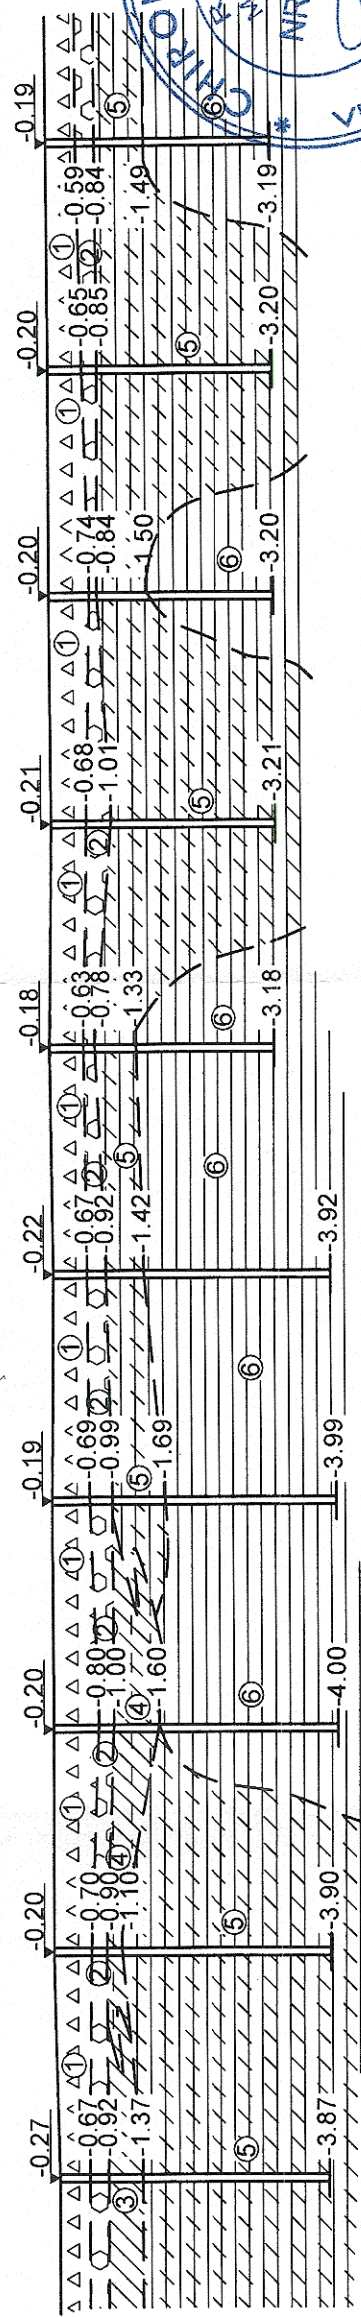

- LEGENDA:**
- ① piatra sparta
 - ② balast
 - ③ praf
 - ④ praf argilos
 - ⑤ argila prafoasa
 - ⑥ argila

 PROIECT FINANȚAT DE UNIUNEA EUROPEANĂ EUROPEAN UNION FINANCED PROJECT		 GUVERNUL ROMÂNIEI ROMANIAN GOVERNMENT		 MINISTERUL TRANSPORTURILOR	
BENEFICIAR: BENEFICIARY:		 CFR		ROMANIAN NATIONAL RAILWAY COMPANY - TIMISOARA RAILWAY REGIONAL BRANCH	
PROIECTANT/DESIGNER: BAICONS IMPEX S.R.L.: J40/9877/2001		 B		DENUMIRE INVESTITIE/ INVESTMENT NAME "REALIZARE CONEXIUNE FEROVIARĂ CU AEROPORTUL INTERNAȚIONAL TRAIAN VUJA TIMIȘOARA" "ESTABLISHING A RAILWAY CONNECTION WITH TIMISOARA TRAIAN VUJA INTERNATIONAL AIRPORT"	
SUBCONTRACTANT/ (GEO-SERV S.R.L.) SUBCONTRACTOR: J/40/12943/1994		 G		OBIECT/ OBJECT INTERVAL TIMIȘOARA EST - PO VIILE GIARMATA TIMIȘOARA EST - PO VIILE GIARMATA SECTION	
PROIECTAT/ DESIGNED teh. A. Poporogu		NUME/NOME SEMNĂTURĂ/ SIGNATURE		SPECIALITATE/ SPECIALITY STUDII GEOTEHNICE / GEOTECHNICAL STUDIES	
VERIFICAT/ VERIFIED ing. O. Ionescu		DATA/DATE: 11.2020		DENUMIRE PLAN/ DRAWING TITLE Profil longitudinal/Longitudinal profile	
AVIZAT/ ADVISED ing. Gh. Neata		SCARĂ/SCALE: 1:100		COD PLAN/ CODIFICATION SYSTEM:	
				SF 485 SG 01 SG 02 00	