


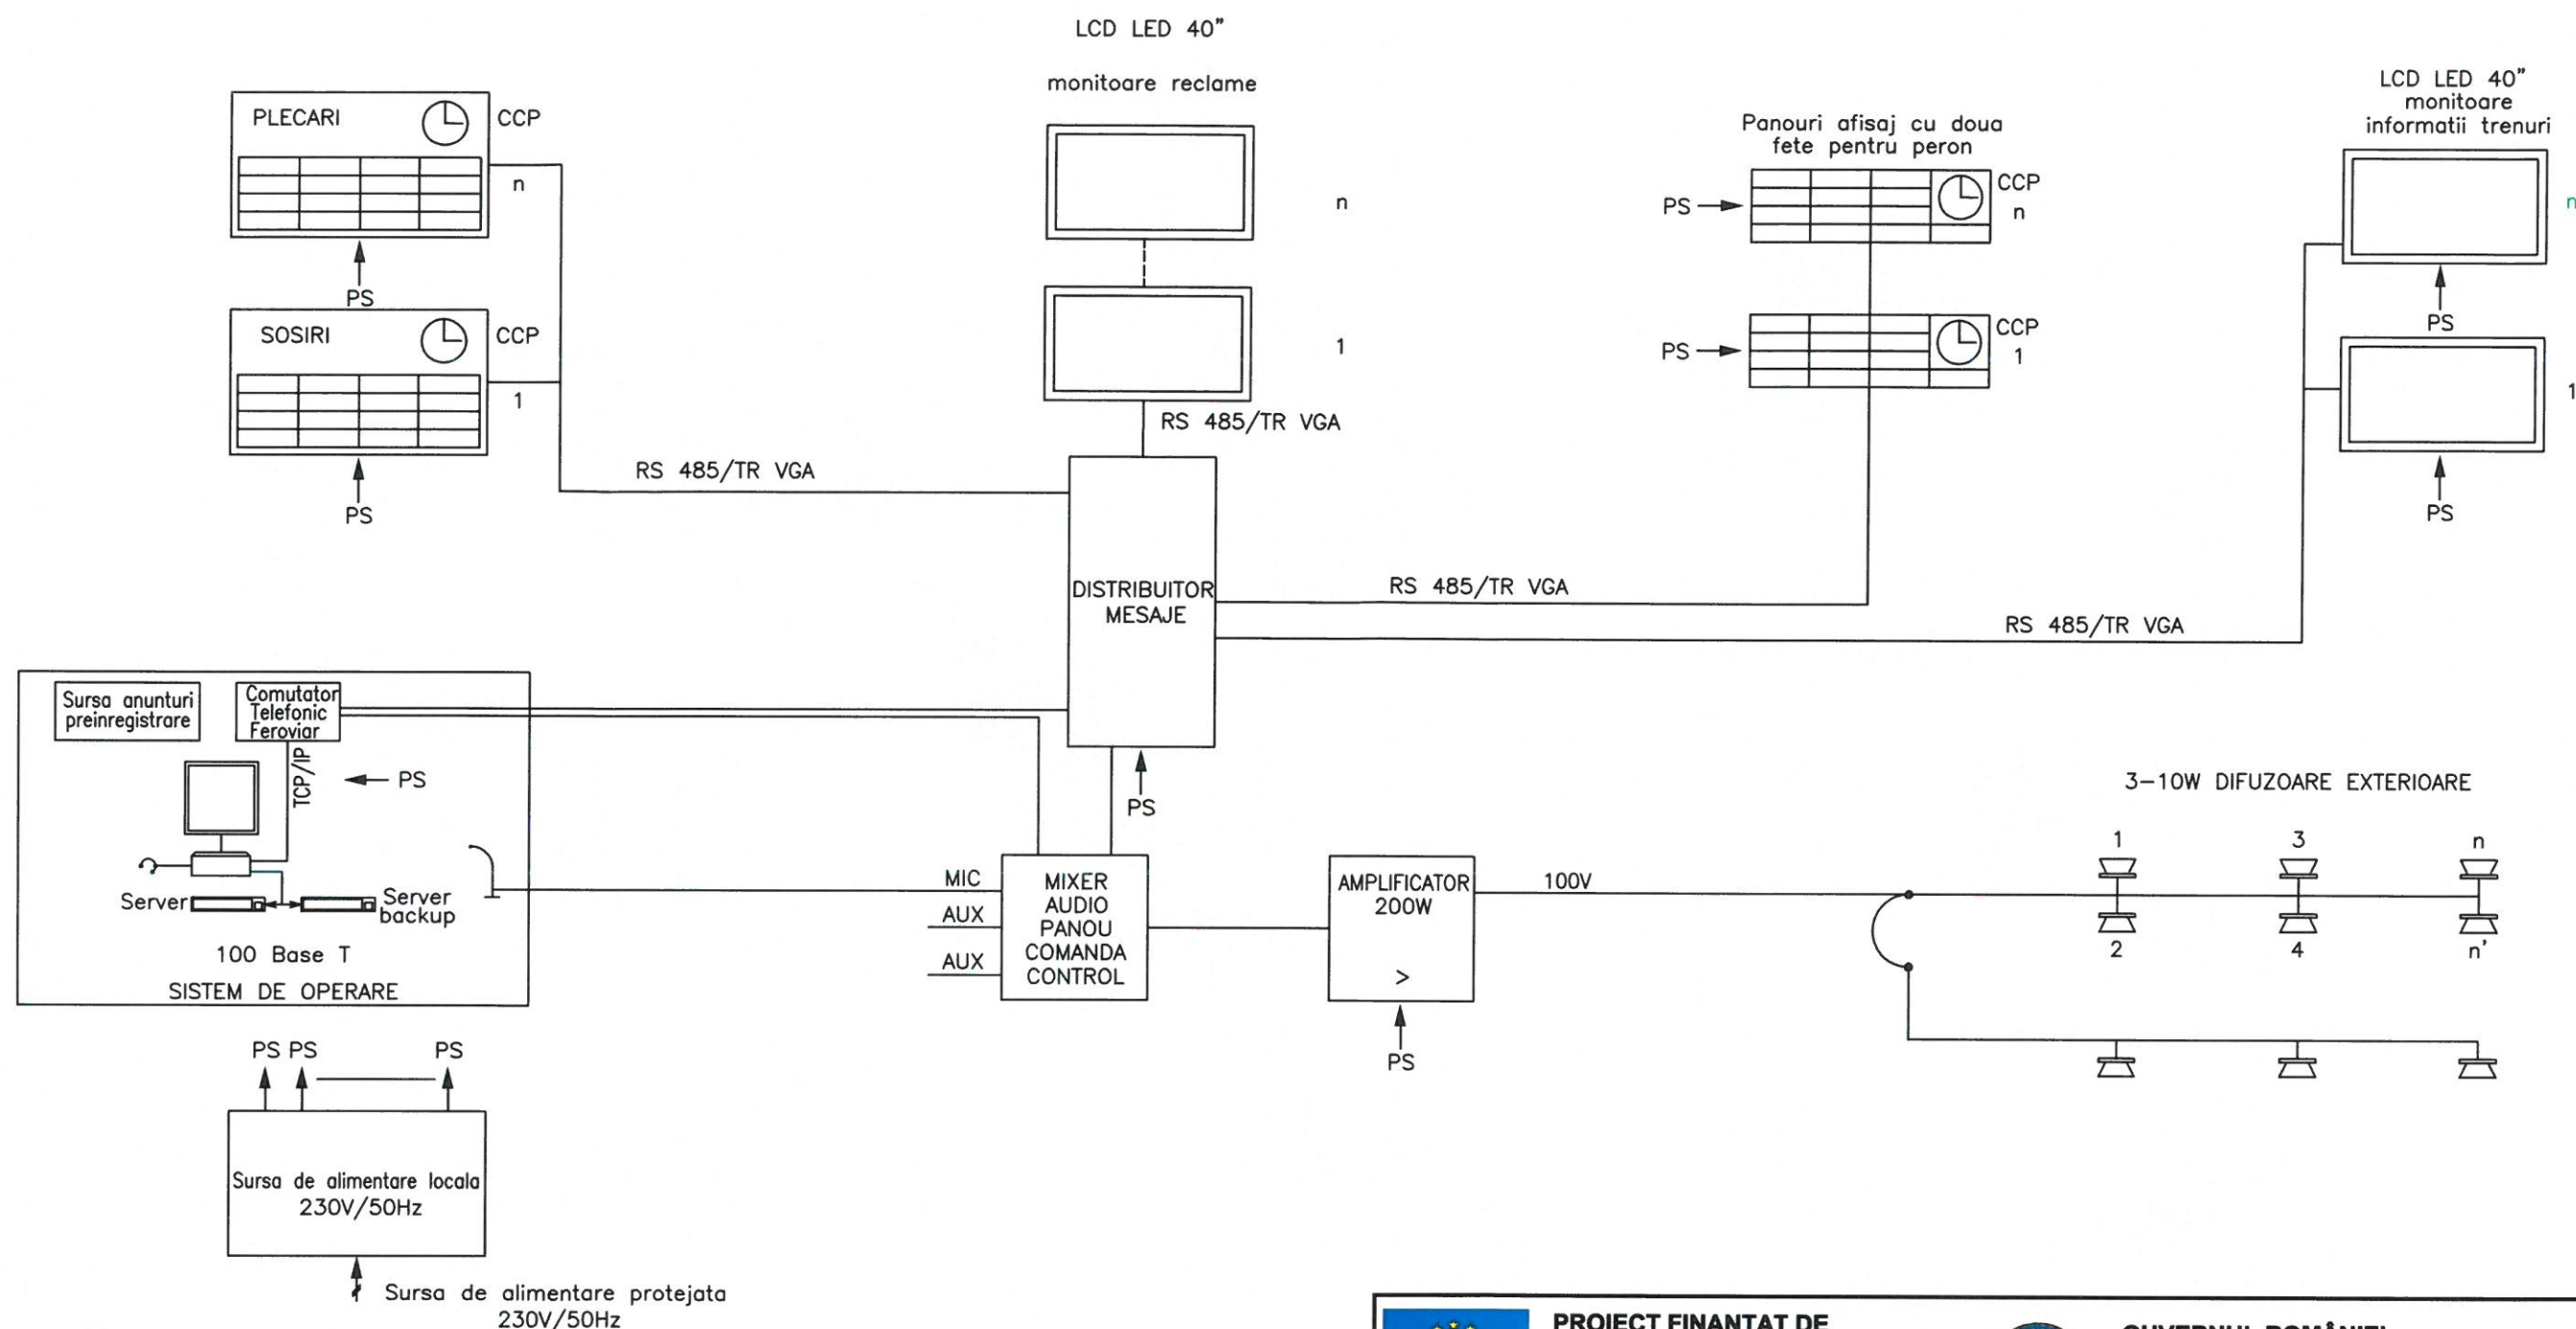

PROIECT FINANȚAT DE UNIUNEA EUROPEANĂ EUROPEAN UNION FINANCED PROJECT		GUVERNUL ROMÂNIEI ROMANIAN GOVERNMENT		COMPANIA NAȚIONALĂ DE CĂI FERATE "C.F.R." S.A. SUCURSALA REGIONALĂ DE CĂI FERATE TIMIȘOARA ROMANIAN NATIONAL RAILWAY COMPANY- TIMISOARA RAILWAY REGIONAL BRANCH	
BENEFICIAR/BENEFICIARY:		"REALIZARE CONEXIUNE FERROVIARĂ CU AEROPORTUL INTERNAȚIONAL TRAIAN VUIA TIMIȘOARA" "ESTABLISHING A RAILWAY CONNECTION WITH TIMISOARA TRAIAN VUIA INTERNATIONAL AIRPORT"			
PROIECTANT/DESIGNER: BAICONS IMPEX S.R.L.: J40/9877/2001				DENUMIRE INVESTIȚIE/INVESTMENT NAME	
SUBCONTRACTANT/SUBCONTRACTOR:		OBIECT/OBJECT		TELECOMUNICAȚII FERROVIARE RAILWAY TELECOMMUNICATION	
NUME/NAME		SEMNĂTURĂ/SIGNATURE		SPECIALITATE/SPECIALITY	
PROIECTAT/DESIGNED ing. Alexandru PAUN				DENUMIRE PLAN/DRAWING TITLE	
VERIFICAT/VERIFIED ing. Eugen DIACONU				SISTEM DE INFORMARE GLOBAL PUBLIC CALATOR - SCHIȚĂ GENERALĂ GLOBAL PASSENGER INFORMATION SYSTEM - GENERAL SKETCH	
AVIZAT/ADVISED dr.ing. Laurențiu MĂRCULESCU				COD PLAN/CODIFICATION SYSTEM:	
DATA/DATE: 07/2021		SCARĂ/SCALE:		SF 485 SF 00 Tcf 04 00	