


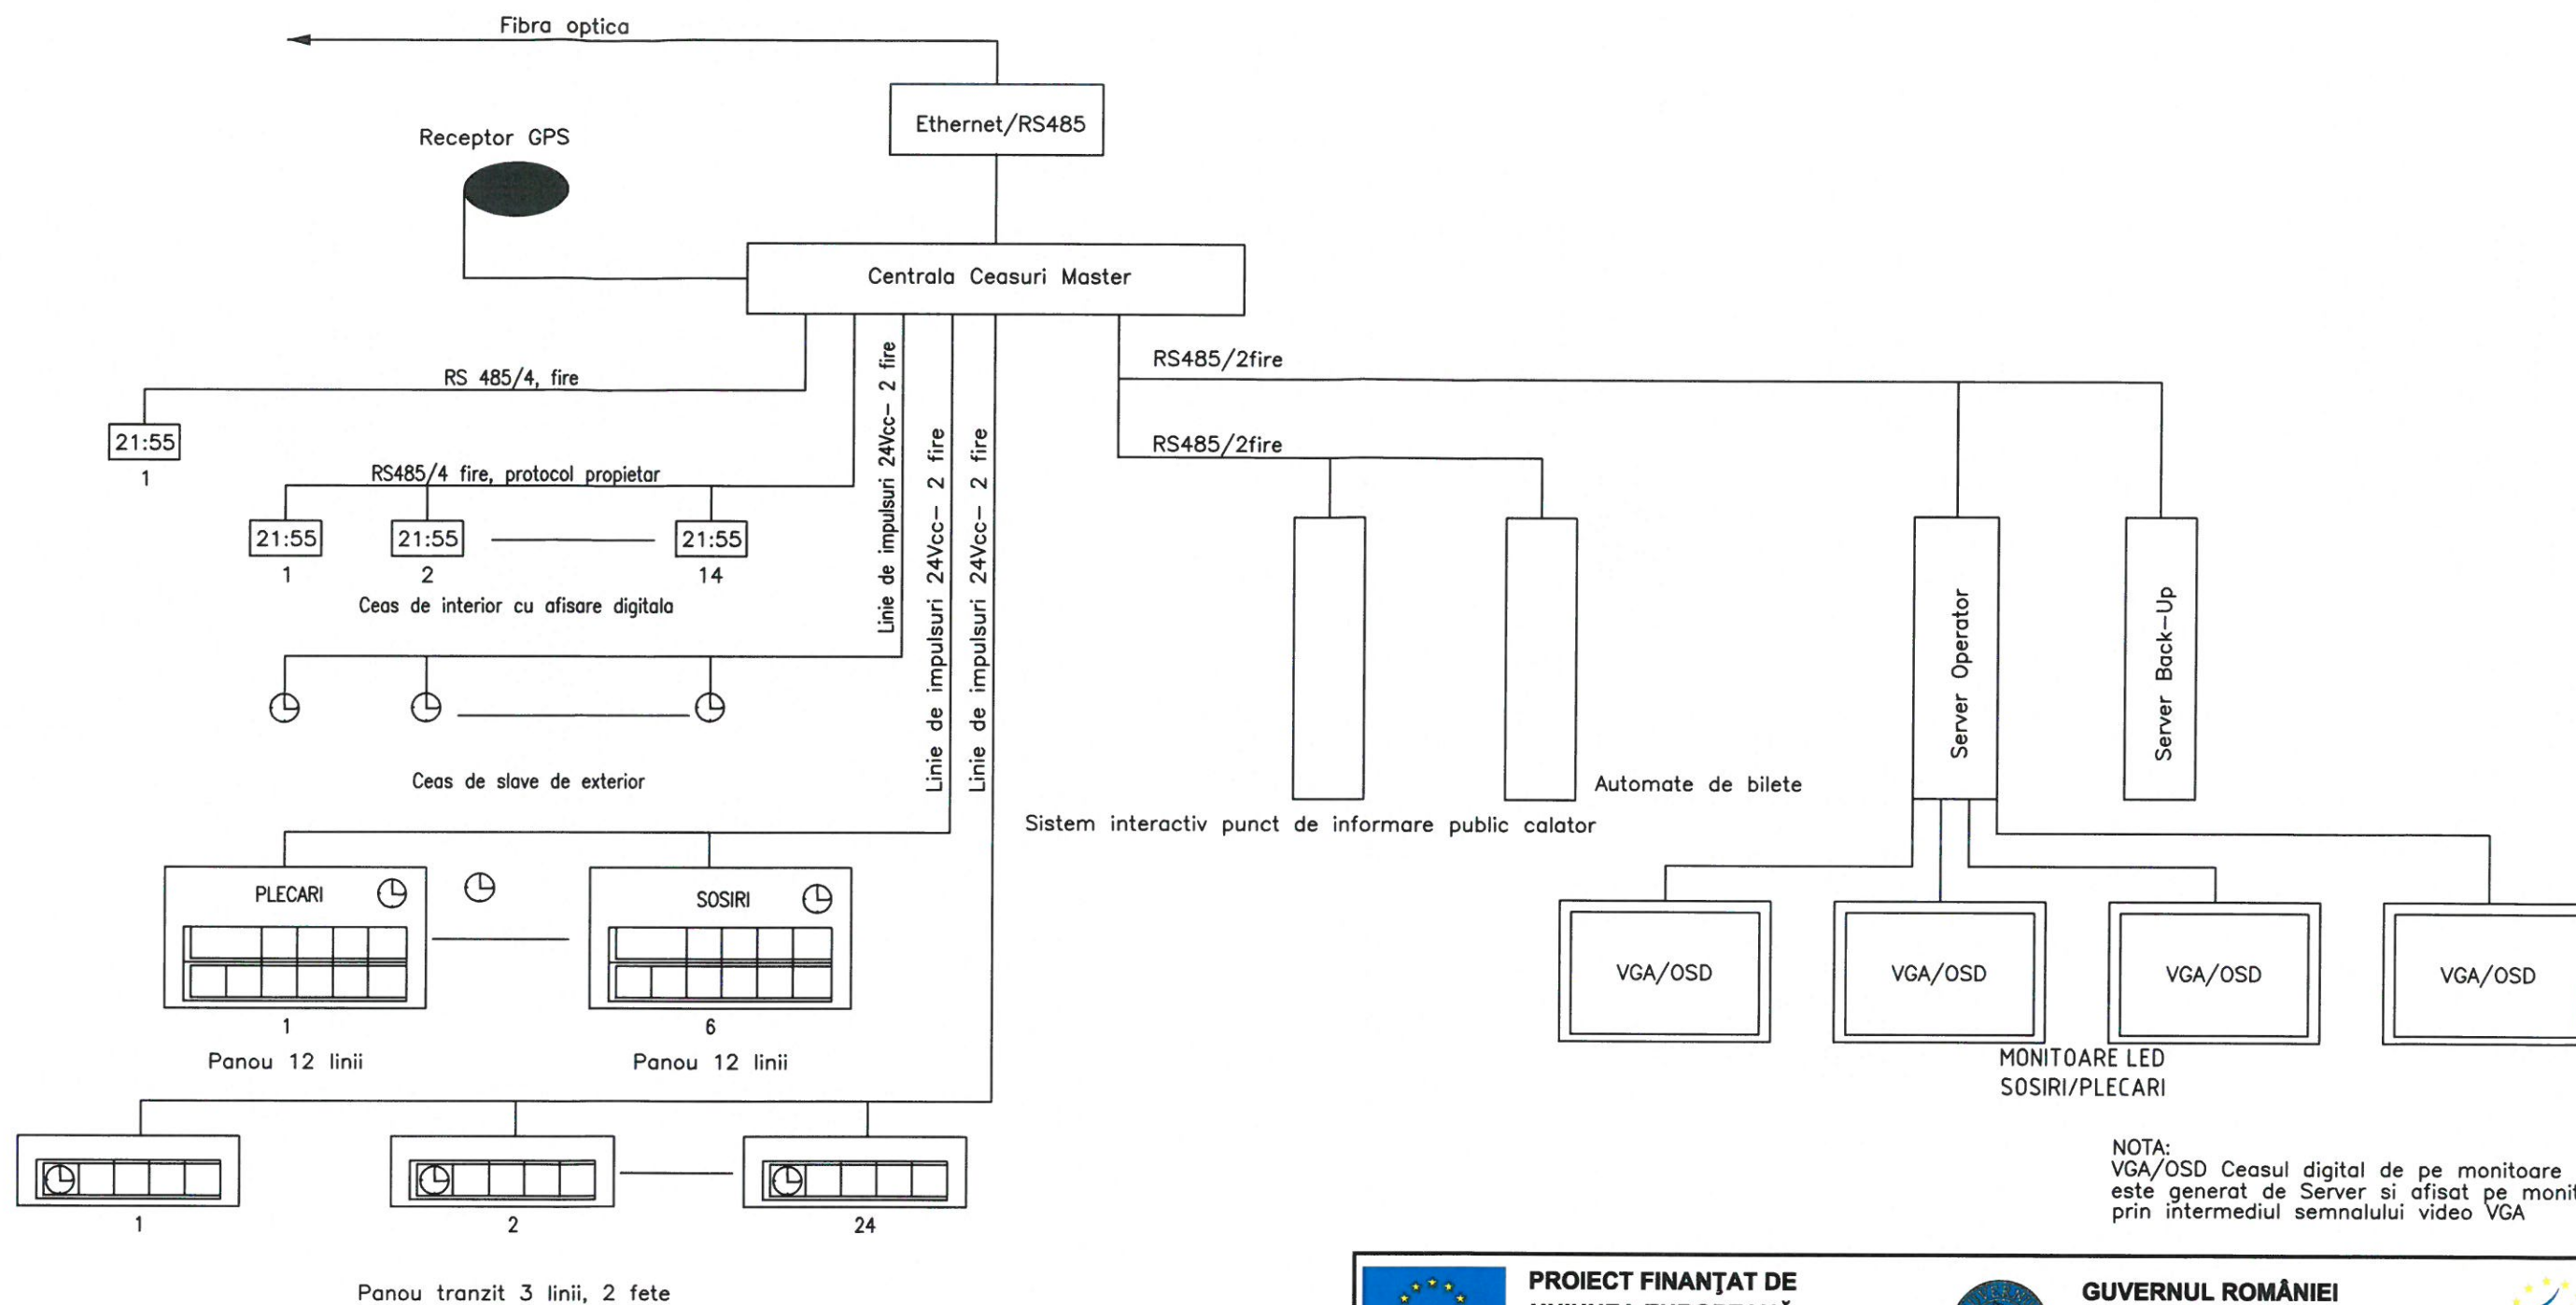

PROIECT FINANȚAT DE UNIUNEA EUROPEANĂ EUROPEAN UNION FINANCED PROJECT		GUVERNUL ROMÂNIEI ROMANIAN GOVERNMENT	
BENEFICIAR: ROMANIAN NATIONAL RAILWAY COMPANY - TIMISOARA RAILWAY REGIONAL BRANCH		COMPANIA NAȚIONALĂ DE CĂI FERATE "C.F.R." S.A. SUCURSALA REGIONALĂ DE CĂI FERATE TIMIȘOARA	
PROIECTANT/DESIGNER: BAICONS IMPEX S.R.L. J40/9877/2001		DENUMIRE INVESTIȚIE/INVESTMENT NAME "REALIZARE CONEXIUNE FERROVIARĂ CU AEROPORTUL INTERNAȚIONAL TRAIAN VUIA TIMIȘOARA" "ESTABLISHING A RAILWAY CONNECTION WITH TIMISOARA TRAIAN VUIA INTERNATIONAL AIRPORT"	
SUBCONTRACTANT/SUBCONTRACTOR:		OBIECT/OBJECT TELECOMUNICAȚII FERROVIARE RAILWAY TELECOMMUNICATION	
PROIECTAT/DESIGNED ing. Alexandru PAUN		SEMNĂTURA/SIGNATURE 	
VERIFICAT/VERIFIED ing. Eugen DIACONU		SPECIALITATE/SPECIALITY RETEAUA DE CEASIFICARE - SCHI ȚĂ GENERALA CLOCKING NETWORK- GENERAL SKETCH	
AVIZAT/ADVISED dr.ing. Laurențiu MĂRCULESCU		DENUMIRE PLAN/DRAWING TITLE RETEAUA DE CEASIFICARE - SCHI ȚĂ GENERALA CLOCKING NETWORK- GENERAL SKETCH	
DATA/DATE: 07/2021		SCARĂ/SCALE: COD PLAN/CODIFICATION SYSTEM:	
SF 485		SF 00 Tcf 06 00	