


SCHEMA ELECTROALIMENTARE
POWER SUPPLY DIAGRAM

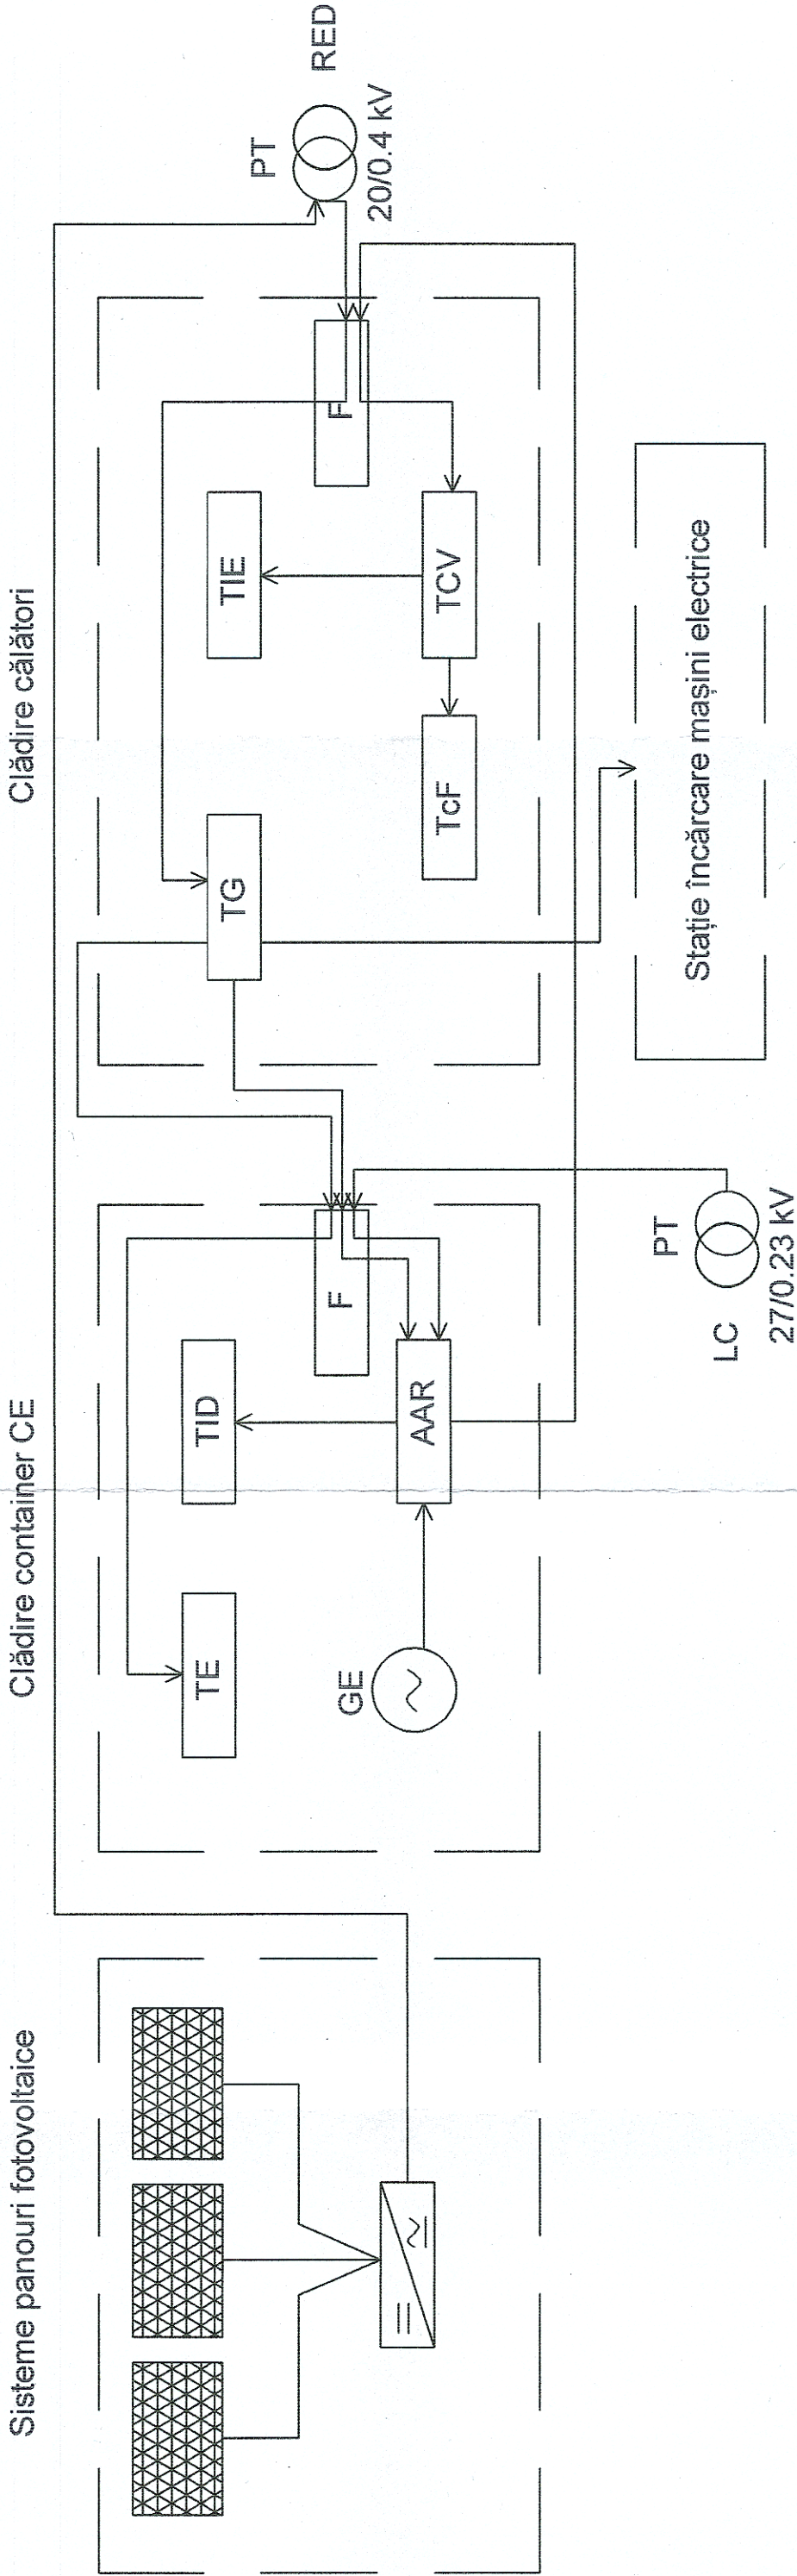

LEGENDA:

- TG - Tablou electric general
General electrical panel
- TCV - Tablou electric consumatori vitali
Electrical panel vital consumers
- TcF - Tablou electric telecomunicații feroviare
Electrical panel railway telecommunications
- TIE - Tablou electric iluminat exterior
Electrical panel exterior lighting
- TE - Tablou electric clădire
Electrical panel building
- TID - Tablou electric sala rele
Electrical panel relay room
- PT - Post de transformare
Transformation post
- RED - Rețea electrică de distribuție
Electrical distribution network
- AAR - Automat anclanșare a rezervei
Automatic transfer switch
- F - Firida cu borne izolate
Niche with isolated terminals
- GE - Grup electrogen
Generator group
- LC - Linia de contact
Contact line

ENTITATE CONTRACTANTA BENEFICIARY		CONTRACTANT/CONTRACTOR ASOCIEREAN JV		COMPANIA NAȚIONALĂ DE CĂI FERATE "C.F.R." S.A. ROMANIAN NATIONAL RAILWAY COMPANY	
DENUMIRE INVESTIȚIE/ INVESTMENT NAME		DENUMIRE INVESTIȚIE/ INVESTMENT NAME		"Studiu de Fezabilitate pentru Electricizarea și Reabilitarea liniei de cale ferată Constanța - Mangalia" "Feasibility Study for Electrification and Rehabilitation of the Constanța - Mangalia Railway Line"	
SECTIUNE/ SECTION		SECTIUNE/ SECTION		STAȚIA / STATION EFORIE NORD	
SPECIALITATE/ SPECIALITY		SPECIALITATE/ SPECIALITY		INSTALAȚII ELECTRICE ELECTRICAL INSTALLATIONS	
OBIECT/ OBJECT		OBIECT/ OBJECT		INSTALAȚII ELECTRICE - ELECTROALIMENTARE / ELECTRICAL INSTALLATIONS - POWER SUPPLY	
DENUMIRE PLAN/ NAME PLAN		DENUMIRE PLAN/ NAME PLAN		STAȚIA CF EFORIE NORD - SCENARIUL 3 - SCHEMĂ BLOC ELECTROALIMENTARE / TRAIN STATION BUILDING EFORIE NORD - SCENARIO 3 - POWER SUPPLY DIAGRAM	
DATA/DATE: 09.2023		SCARA/SCALE: 1:1		SF 6 SF 07 IE 00 02 R4	