
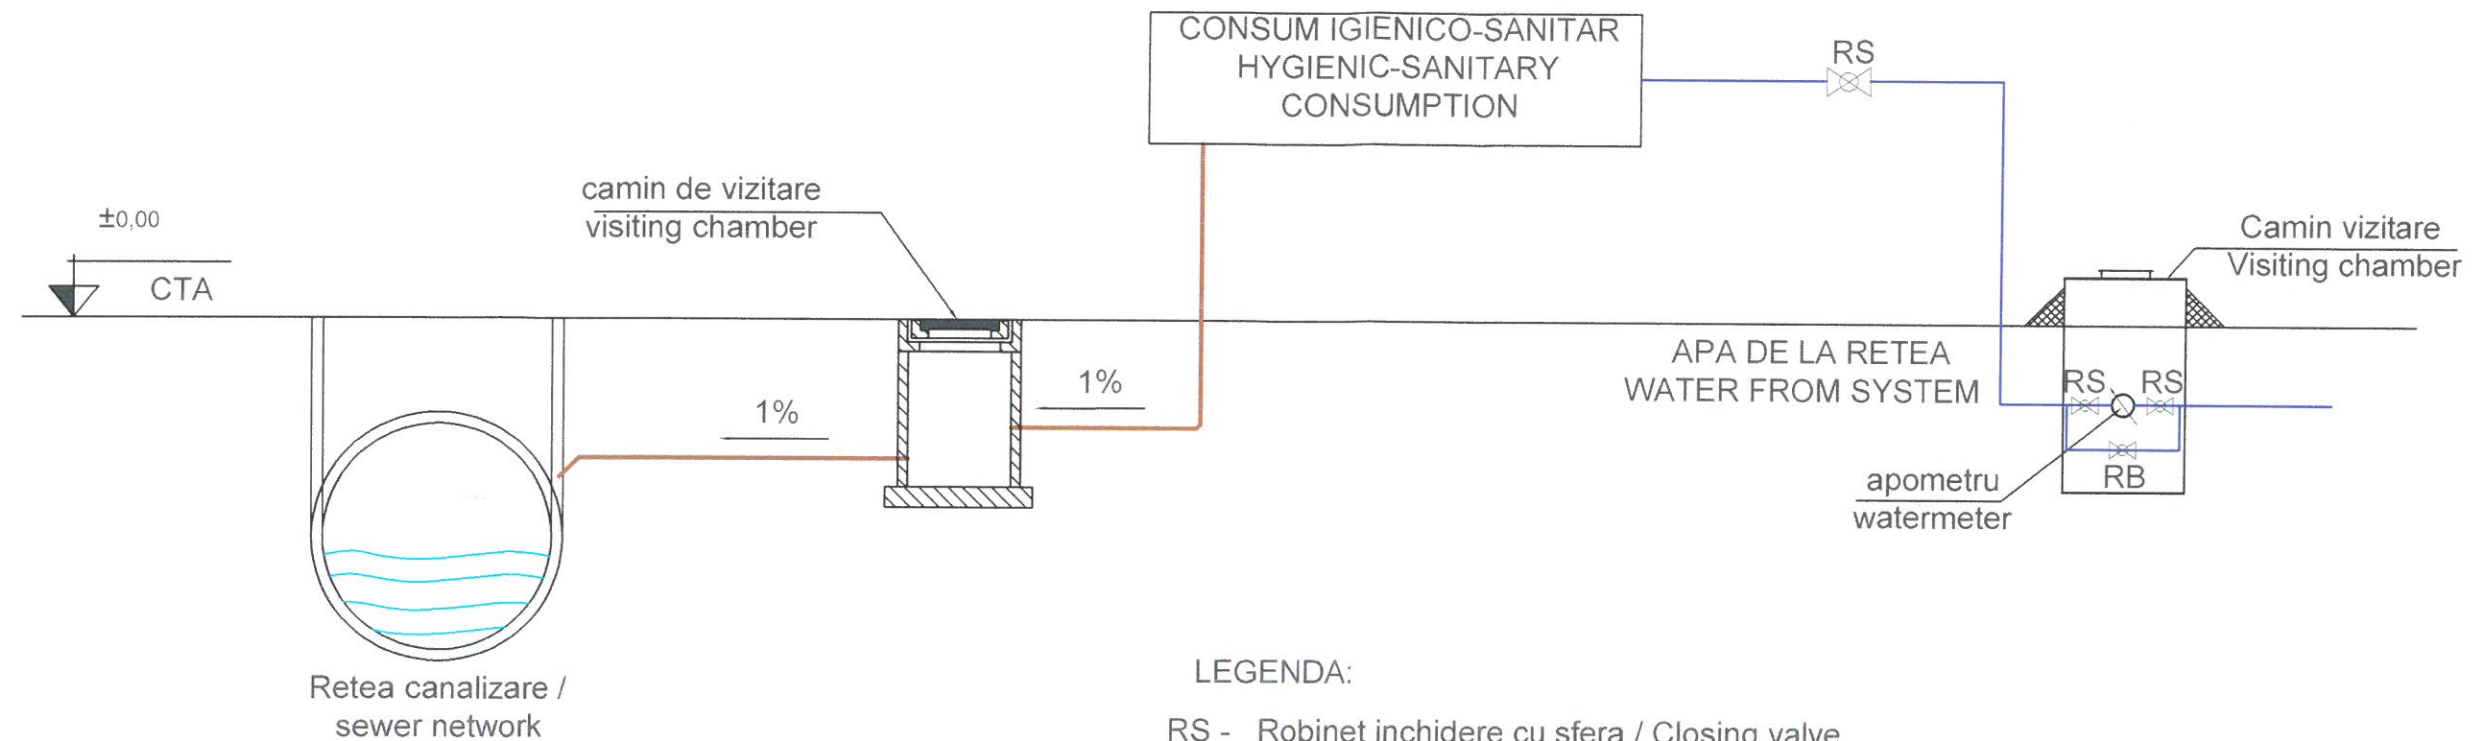
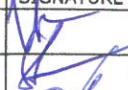
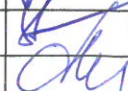


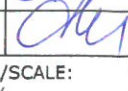

LEGENDA:

- RS - Robinet inchidere cu sfera / Closing valve
 RB - Robinet de bypass / Bypass valve
 ———— Conductă apă rece / Cold water pipe
 ———— Conductă apă uzată menajeră / Domestic wastewater pipe

 Cooperare de dezvoltare pentru Infrastructura Europei și a lumii		 GUVERNUL ROMÂNIEI		 Instrumente Structurale 2014-2020	
ENTITATE CONTRACTANTA BENEFICIARY		COMPANIA NAȚIONALĂ DE CĂI FERATE "C.F.R." S.A. ROMANIAN NATIONAL RAILWAY COMPANY			
CONTRACTANT/CONTRACTOR ASOCIEREA/JV		DENUMIRE INVESTIȚIE/ INVESTMENT NAME		"Studiu de Fezabilitate pentru Electrificarea și Reabilitarea liniei de cale ferată Constanța - Mangalia" "Feasibility Study for Electrification and Rehabilitation of the Constanța - Mangalia Railway Line"	
 BAICONS IMPEX S.R.L. 140/9677/2001		 I.S.P.C.F. S.A. 140/248/1992		SECTIUNE/ SECTION	
NUME/NAME		SEMNĂTURA/ SIGNATURE		SPECIALITATE/ SPECIALITY	
PROIECTAT/ DESIGNED: ing. Vlad PETEAN				OBIECT/ OBJECT	
VERIFICAT/ VERIFIED: ing. Sonia TIU				DENUMIRE PLAN/ NAME PLAN	
AVIZAT/ ADVISED: ing. Marin BAICU				SCHEMA INSTALAȚII SANITARE / SANITARY INSTALLATIONS LAYOUT	
DATA/DATE: 09.2023		SCARĂ/SCALE: %		COD PLAN/ PLAN CODE:	
SF		6		SF 00 Is C01 101 R4	