


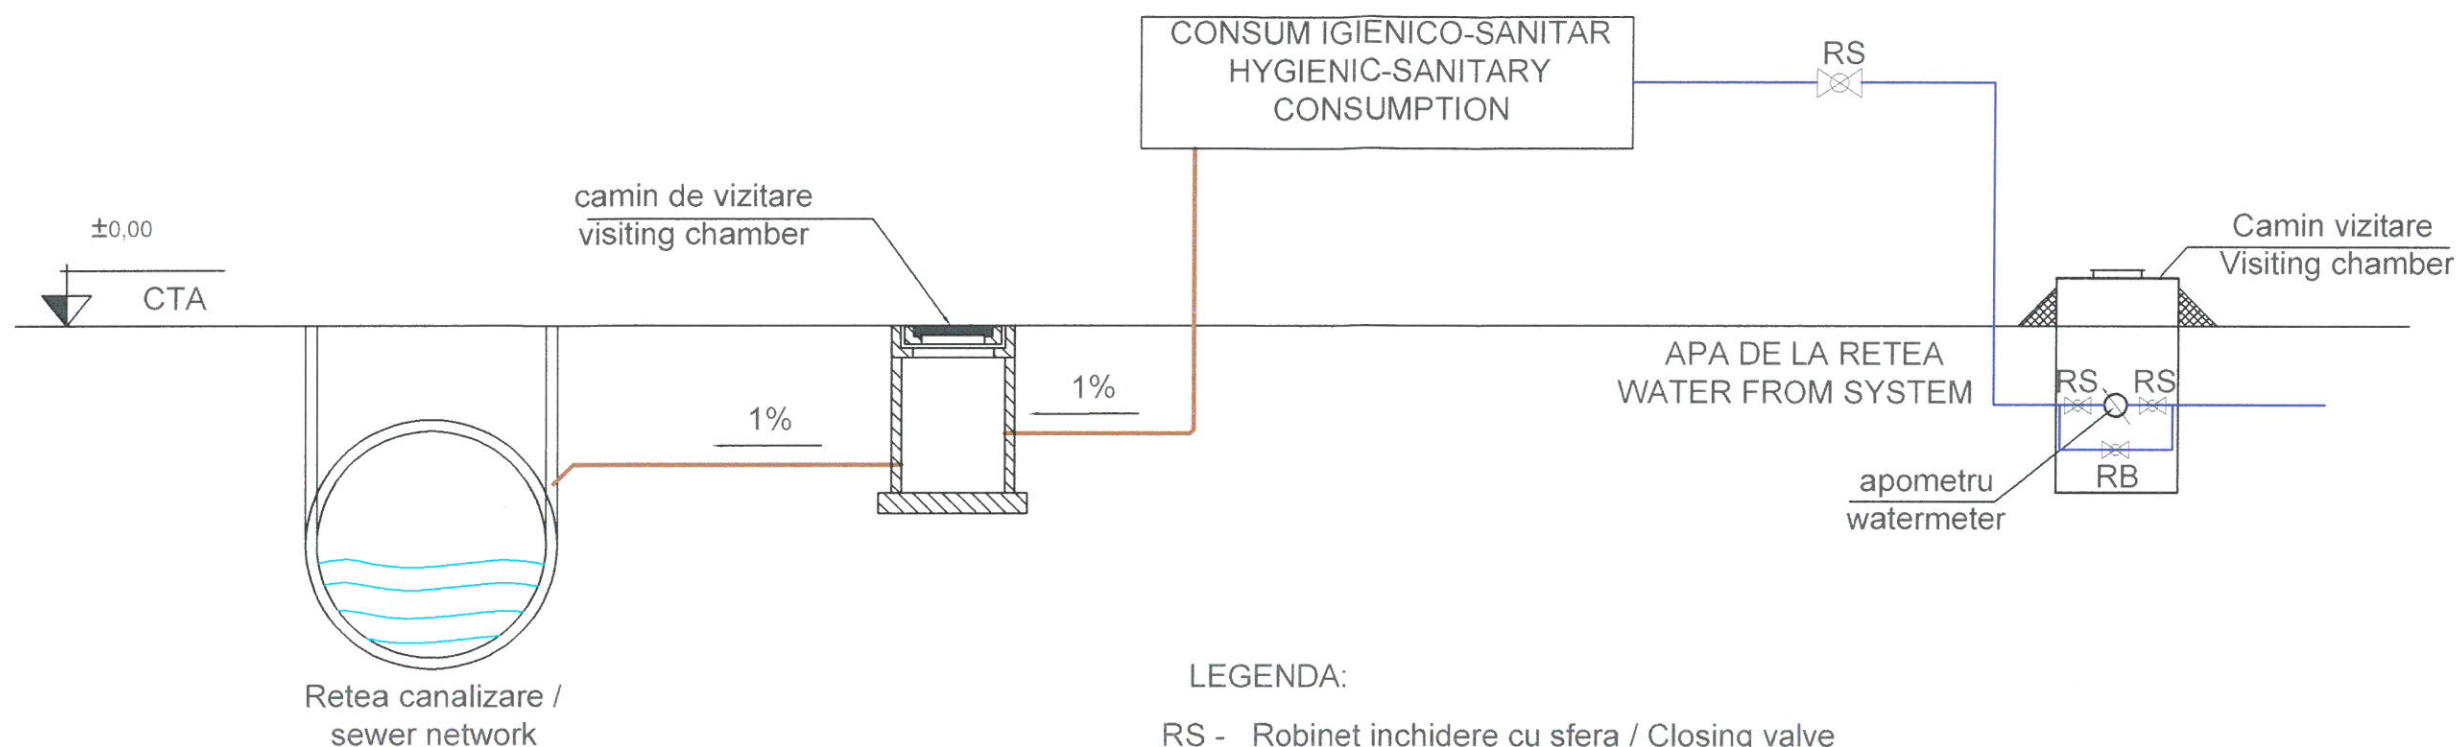

LEGENDA:

RS - Robinet inchidere cu sfera / Closing valve

RB - Robinet de bypass / Bypass valve

— Conductă apă rece / Cold water pipe

— Conductă apă uzată menajeră / Domestic wastewater pipe

					
ENTITATE CONTRACTANTA BENEFICIARY		COMPANIA NAȚIONALĂ DE CĂI FERATE "C.F.R." S.A. ROMANIAN NATIONAL RAILWAY COMPANY			
CONTRACTANT/CONTRACTOR ASOCIEREA/JV		DENUMIRE INVESTIȚIE/ INVESTMENT NAME			
 BAICONS IMPEX S.R.L. 340/9877/2001		 I.S.P.C.F. S.A. 340/248/1992		"Studiu de Fezabilitate pentru Electrificarea și Reabilitarea liniei de cale ferată Constanța - Mangalia" "Feasibility Study for Electrification and Rehabilitation of the Constanța - Mangalia Railway Line"	
SECTIUNE/ SECTION		INSTALATII SANITARE / PLUMBING INSTALLATIONS			
PROIECTAT/ DESIGNED		ing. Vlad PETEAN		CONTAINER DE PAZA / SECURITY BUILDING	
VERIFICAT/ VERIFIED		ing. Sonia TIU		SCHEMA INSTALAȚII SANITARE / SANITARY INSTALLATIONS LAYOUT	
AVIZAT/ ADVISED		ing. Marin BAICU		DENUMIRE PLAN/ NAME PLAN	
DATA/DATE: 09.2023		SCARĂ/SCALE: %		COD PLAN/ PLAN CODE:	
				SF 6 SF 00 Is C07 101 R4	