


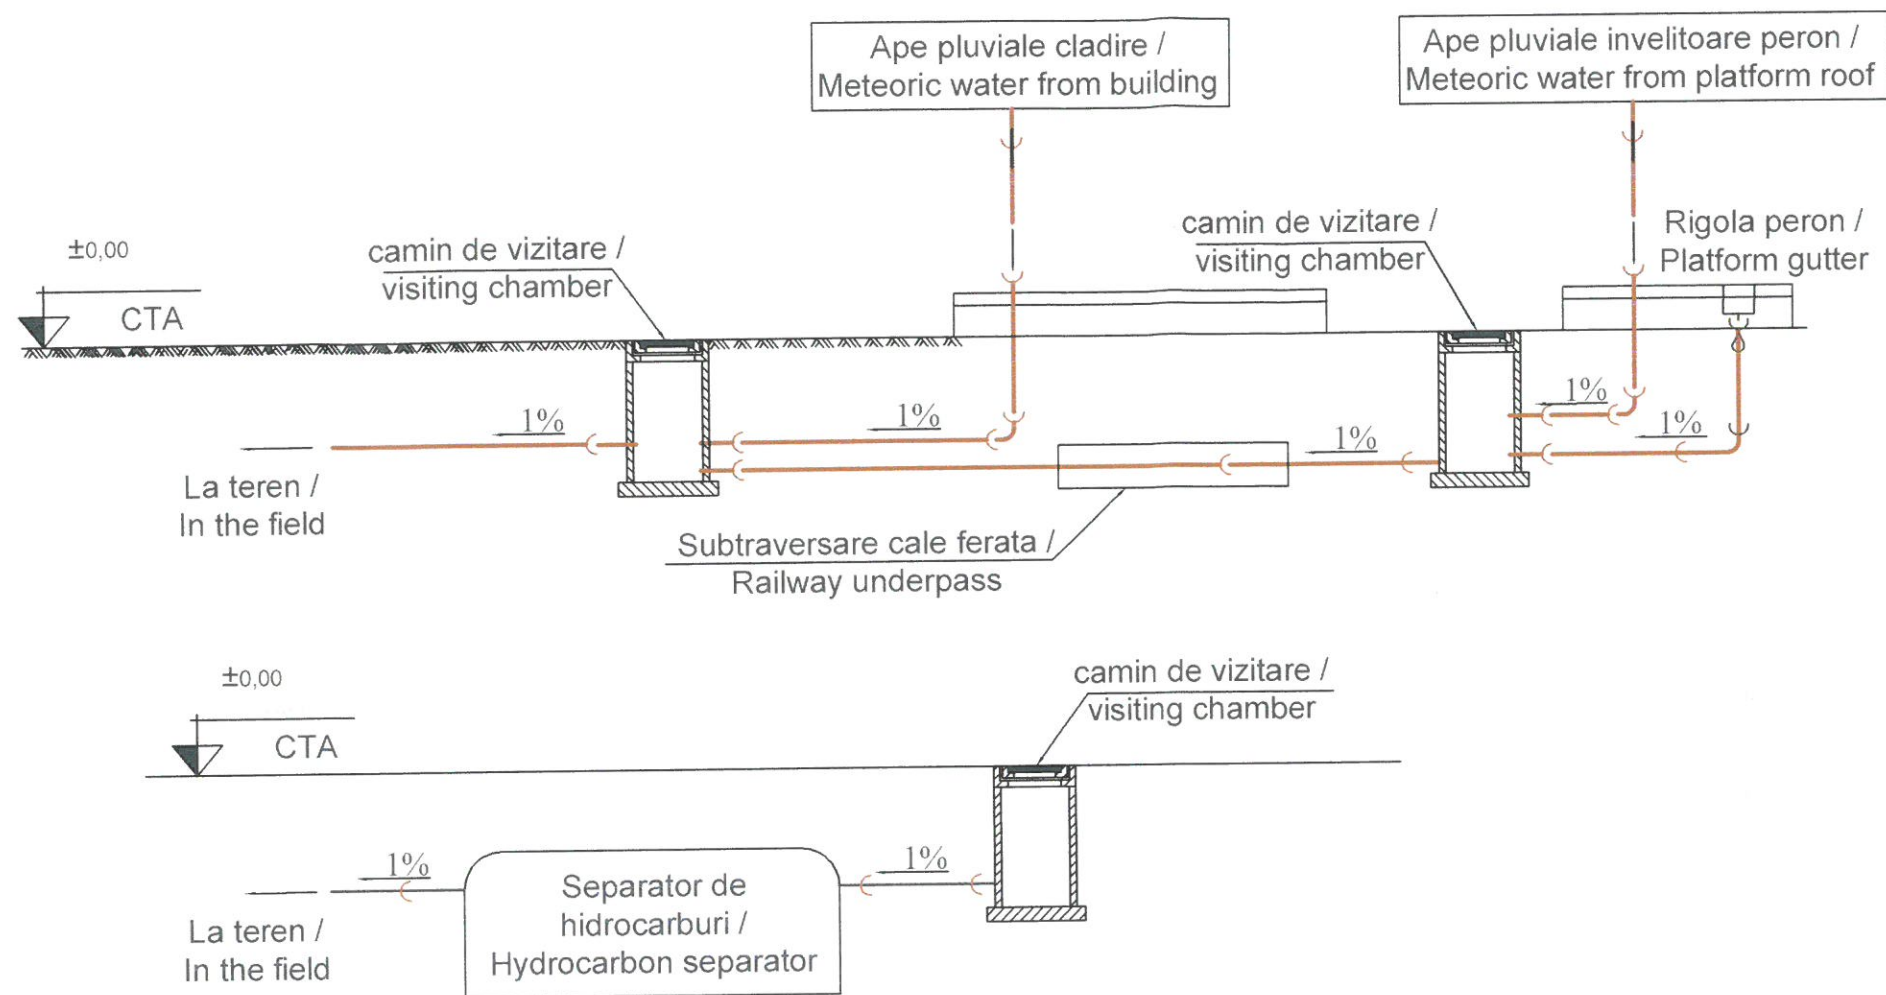

LEGENDA:

RS - Robinet inchidere cu sfera / Closing valve

RB - Robinet de bypass / Bypass valve

— Conductă apă rece / Cold water pipe

— Conductă apă uzată menajeră / Domestic wastewater pipe

 Contribuitor la Mecanismul financiar de cooperare transfrontaliară al Uniunii Europene		 Guvernul României		 Instrumente Structurale 2014-2020	
ENTITATE CONTRACTANTA BENEFICIARY		COMPANIA NAȚIONALĂ DE CĂI FERATE "C.F.R." S.A. ROMANIAN NATIONAL RAILWAY COMPANY			
CONTRACTANT/CONTRACTOR ASOCIEREA/JV  BAICONS IMPEX S.R.L. 340/9877/2001		 I.S.P.C.F. S.A. 340/248/1992		DENUMIRE INVESTIȚIE/ INVESTMENT NAME "Studiu de Fezabilitate pentru Electrificarea și Reabilitarea liniei de cale ferată Constanța - Mangalia" "Feasibility Study for Electrification and Rehabilitation of the Constanța - Mangalia Railway Line"	
		SECTIUNE/ SECTION		STAȚIA / STATION EFORIE NORD	
		SEMNĂTURĂ/ SIGNATURE		INSTALAȚII SANITARE / PLUMBING INSTALLATIONS	
PROIECTAT/ DESIGNED ing. Vlad PETEAN		OBIECT/ OBJECT CLĂDIRE CĂLĂTORI / TRAIN STATION BUILDING			
VERIFICAT/ VERIFIED ing. Sonia TIU		DENUMIRE PLAN/ NAME PLAN SCHEMĂ INSTALAȚII SANITARE / SANITARY INSTALLATIONS LAYOUT			
AVIZAT/ ADVISED ing. Marin BAICU					
DATA/DATE: 09.2023		SCARĂ/SCALE: %		COD PLAN/ PLAN CODE: SF 6 SF 07 Is C01 102 R4	