


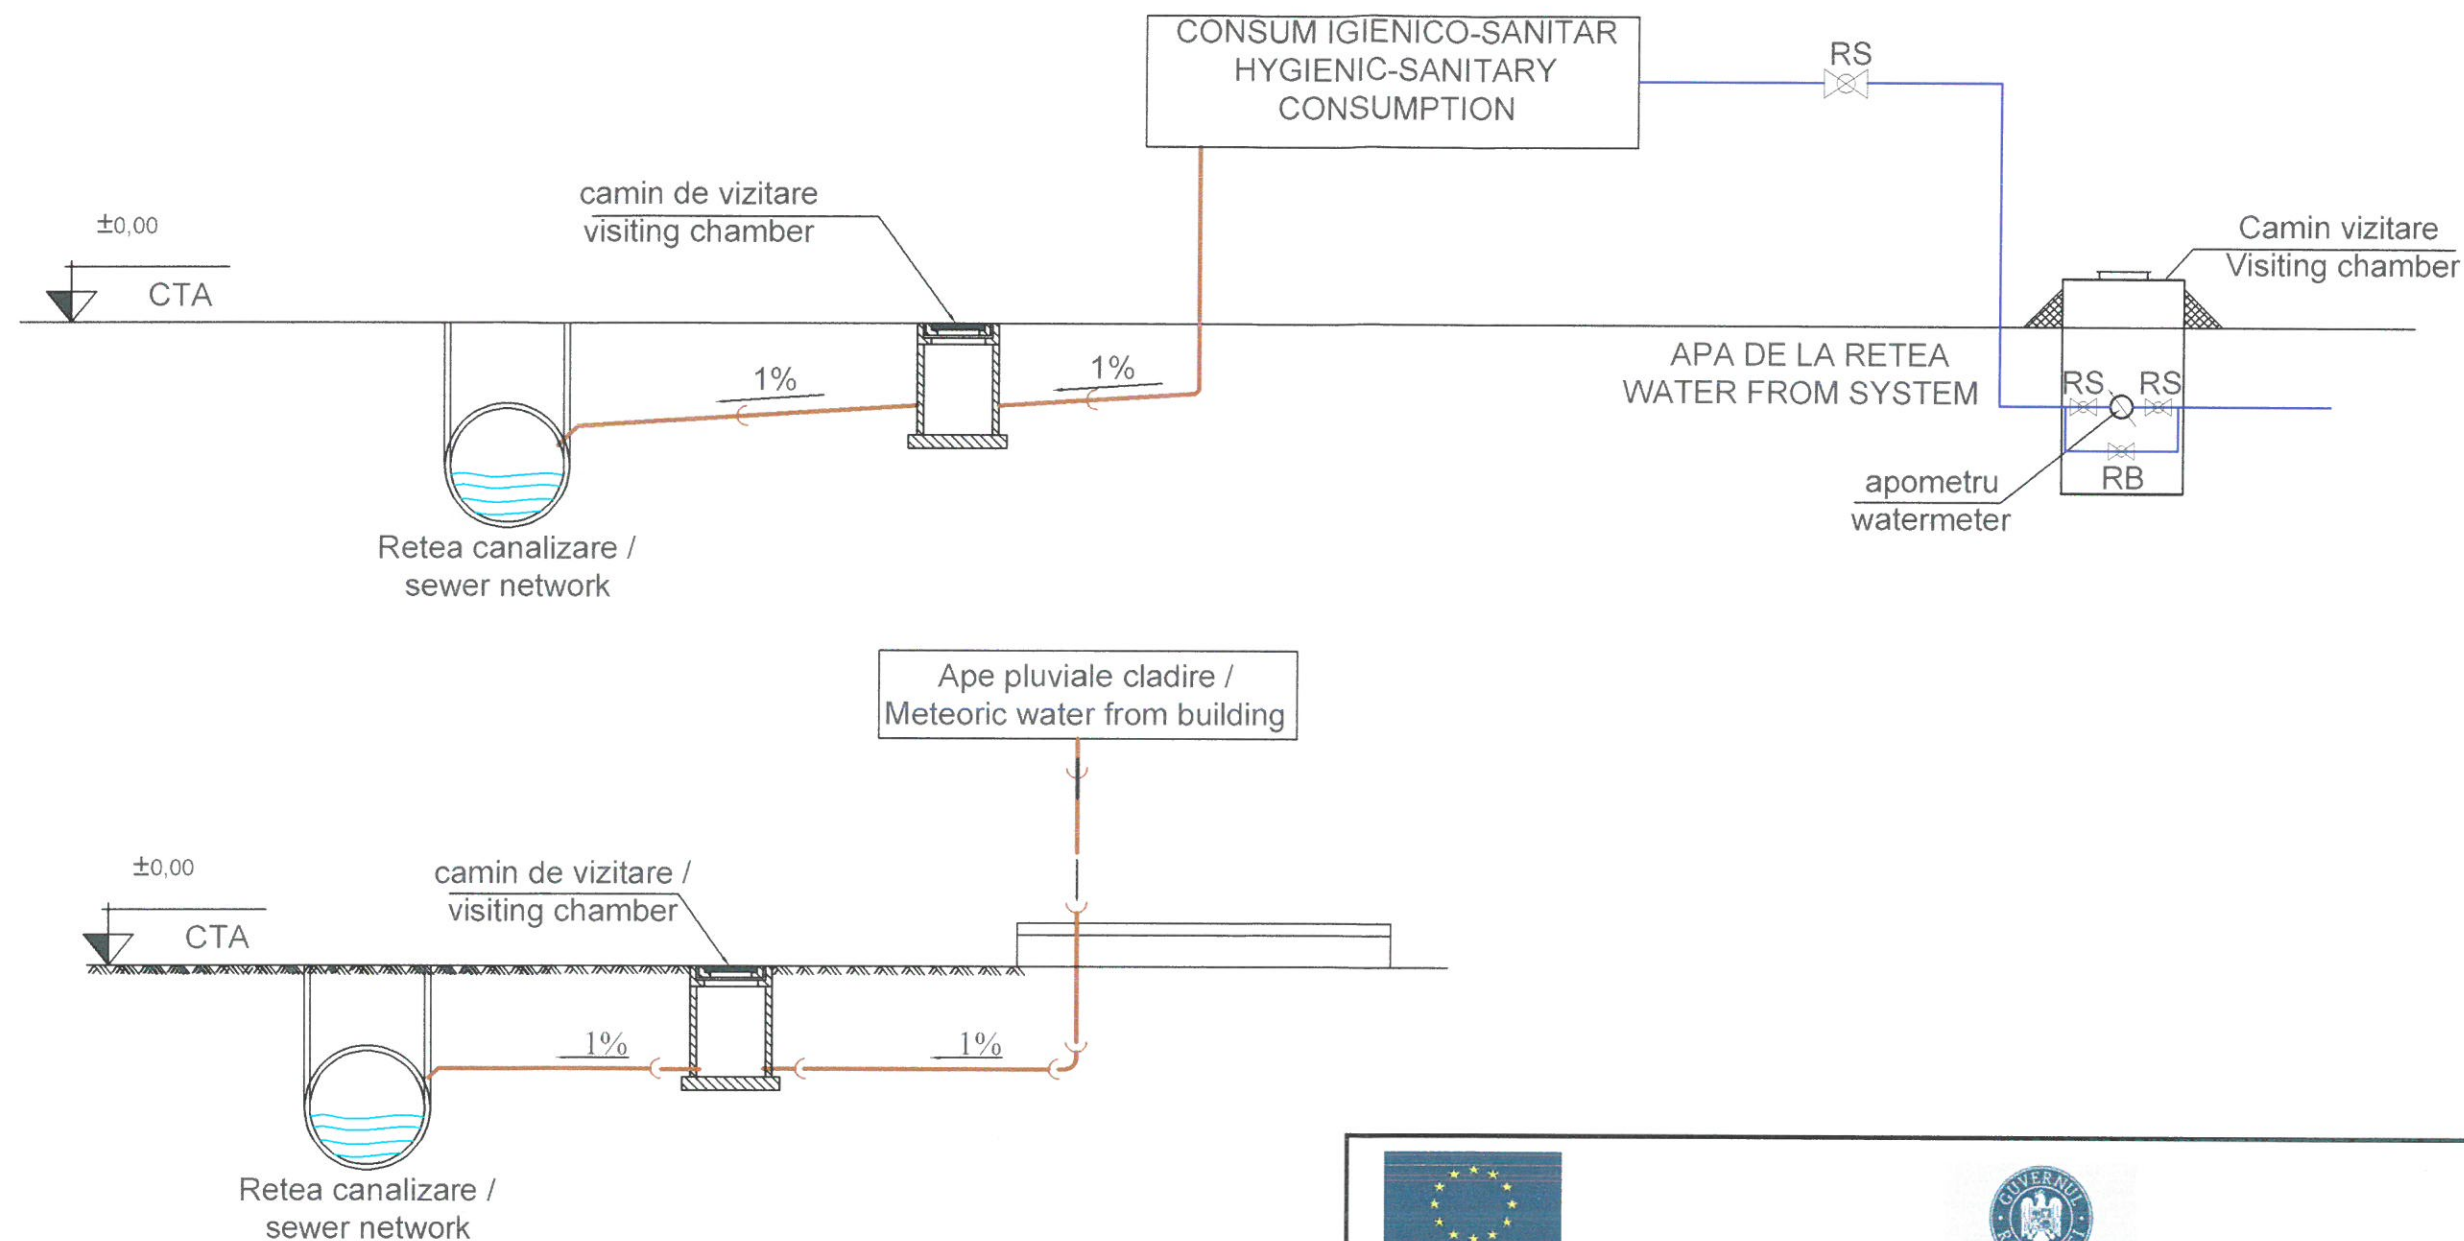

LEGENDA:

RS - Robinet inchidere cu sfera / Closing valve

RB - Robinet de bypass / Bypass valve

— Conductă apă rece / Cold water pipe

— Conductă apă uzată menajeră, apă meteorică / Domestic wastewater, meteoric water pipe

ENTITATE CONTRACTANTA BENEFICIARY		COMPANIA NAȚIONALĂ DE CĂI FERATE "C.F.R." S.A. ROMANIAN NATIONAL RAILWAY COMPANY			
CONTRACTANT/CONTRACTOR ASOCIEREA/JV BAICONS IMPEX S.R.L. 140/9877/2001		DENUMIRE INVESTIȚIE/ INVESTMENT NAME I.S.P.C.F. S.A. 140/248/1992		"Studiu de Fezabilitate pentru Electrificarea și Reabilitarea liniei de cale ferată Constanța - Mangalia" "Feasibility Study for Electrification and Rehabilitation of the Constanța - Mangalia Railway Line"	
		SECTIUNE/ SECTION		STAȚIA / STATION EFORIE NORD	
NUME/NAME		SEMNĂTURA/ SIGNATURE		INSTALAȚII SANITARE / PLUMBING INSTALLATIONS	
PROIECTAT/ DESIGNED ing. Vlad PETEAN		SPECIALITATE/ SPECIALITY		CLĂDIRE WC / WC BUILDING	
VERIFICAT/ VERIFIED ing. Sonia TIU		OBIECT/ OBJECT		SCHEMĂ INSTALAȚII SANITARE / SANITARY INSTALLATIONS LAYOUT	
AVIZAT/ ADVISED ing. Marin BAICU		DENUMIRE PLAN/ NAME PLAN		COD PLAN/ PLAN CODE:	
DATA/DATE: 09.2023		SCARĂ/SCALE: %		SF 6 SF 07 Is C02 101 R4	