


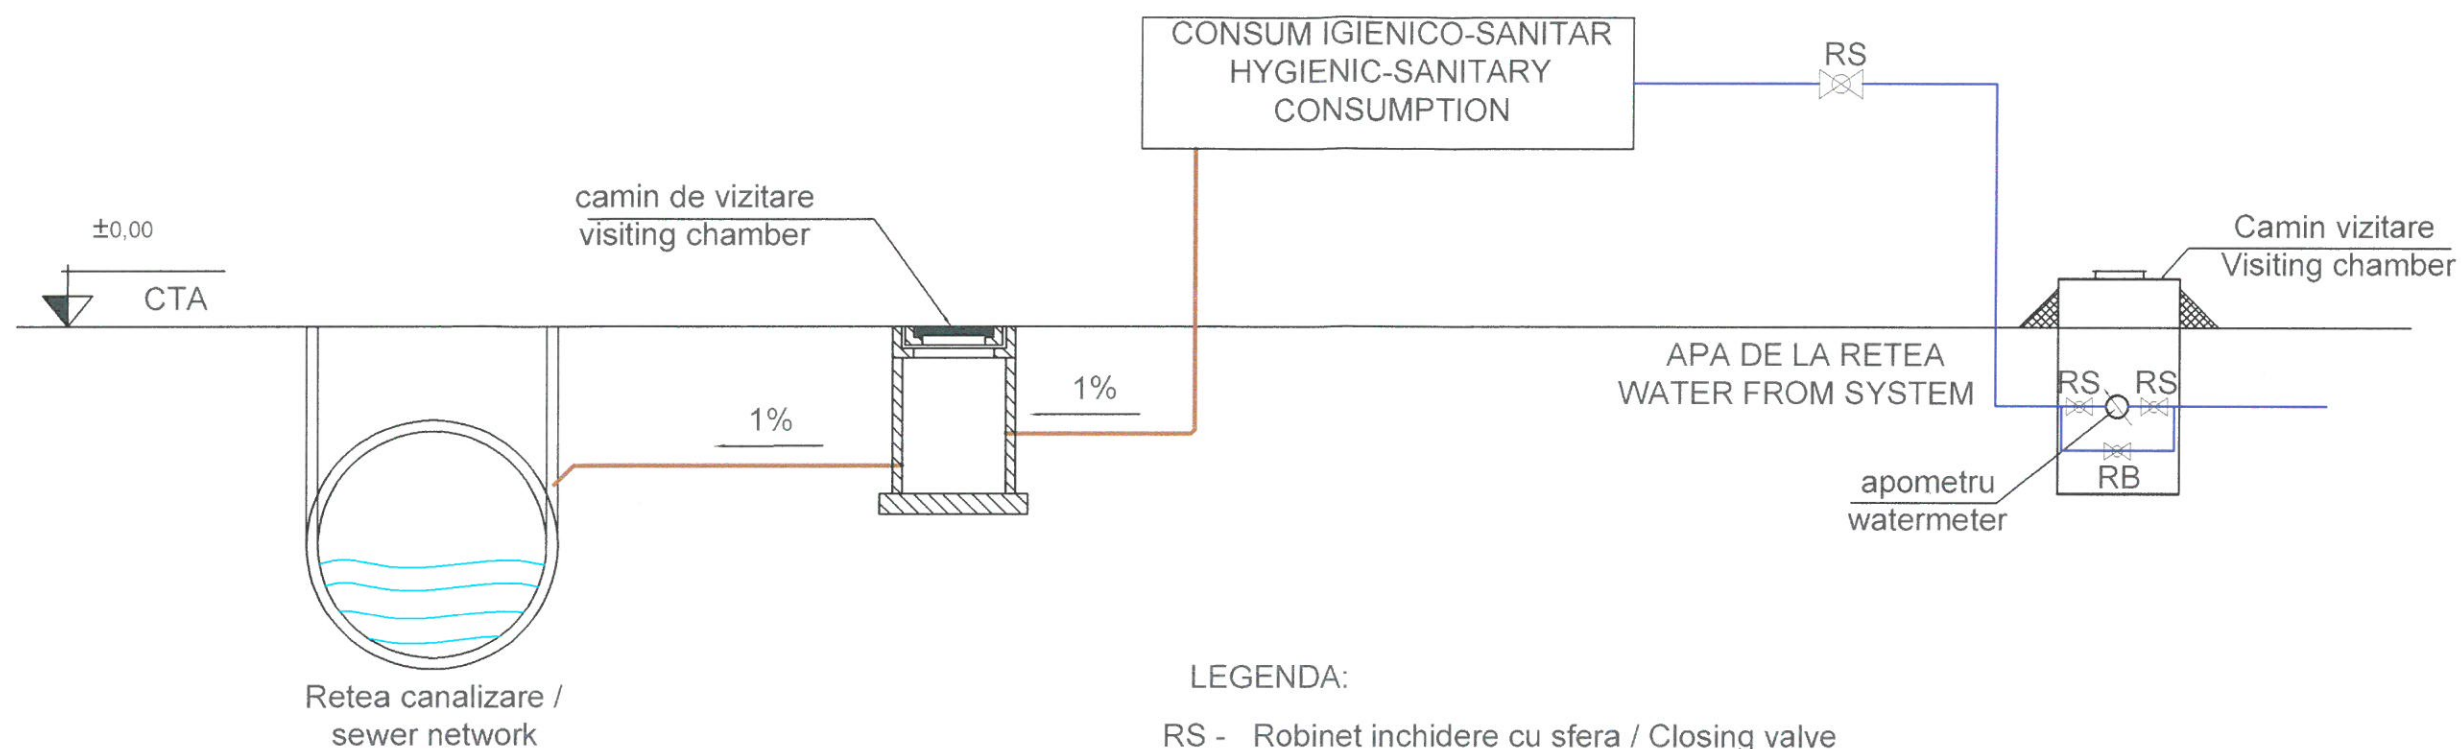

LEGENDA:

RS - Robinet inchidere cu sfera / Closing valve

RB - Robinet de bypass / Bypass valve

Conductă apă rece / Cold water pipe

Conductă apă uzată menajeră / Domestic wastewater pipe

 Contribuția de Mecanismul pentru Infrastructura Europeană și Urmări		 GUVERNUL ROMÂNIEI		 Instrumente Structurale 2014-2020	
ENTITATE CONTRACTANTA BENEFICIARY		COMPANIA NAȚIONALĂ DE CĂI FERATE "C.F.R." S.A. ROMANIAN NATIONAL RAILWAY COMPANY			
CONTRACTANT/CONTRACTOR ASOCIEREA/JV		DENUMIRE INVESTIȚIE/ INVESTMENT NAME		"Studiu de Fezabilitate pentru Electrificarea și Reabilitarea liniei de cale ferată Constanța - Mangalia" "Feasibility Study for Electrification and Rehabilitation of the Constanța - Mangalia Railway Line"	
 BAICONS IMPEX S.R.L. 340/9877/2001		 I.S.P.C.F. S.A. 340/246/1992		SECTIUNE/ SECTION	
				HM / MH EFORIE SUD	
NUME/NAME		SEMNĂTURA/ SIGNATURE		INSTALAȚII SANITARE / PLUMBING INSTALLATIONS	
PROIECTAT/ DESIGNED ing. Vlad PETEAN				OBIECT/ OBJECT	
VERIFICAT/ VERIFIED ing. Sonia TIU				CLĂDIRE WC / WC BUILDING	
AVIZAT/ ADVISED ing. Marin BAICU				SCHEMĂ INSTALAȚII SANITARE / SANITARY INSTALLATIONS LAYOUT	
DATA/DATE: 09.2023		SCARĂ/SCALE: %		COD PLAN/ PLAN CODE:	
				SF 6 SF 09 Is C03 101 R4	