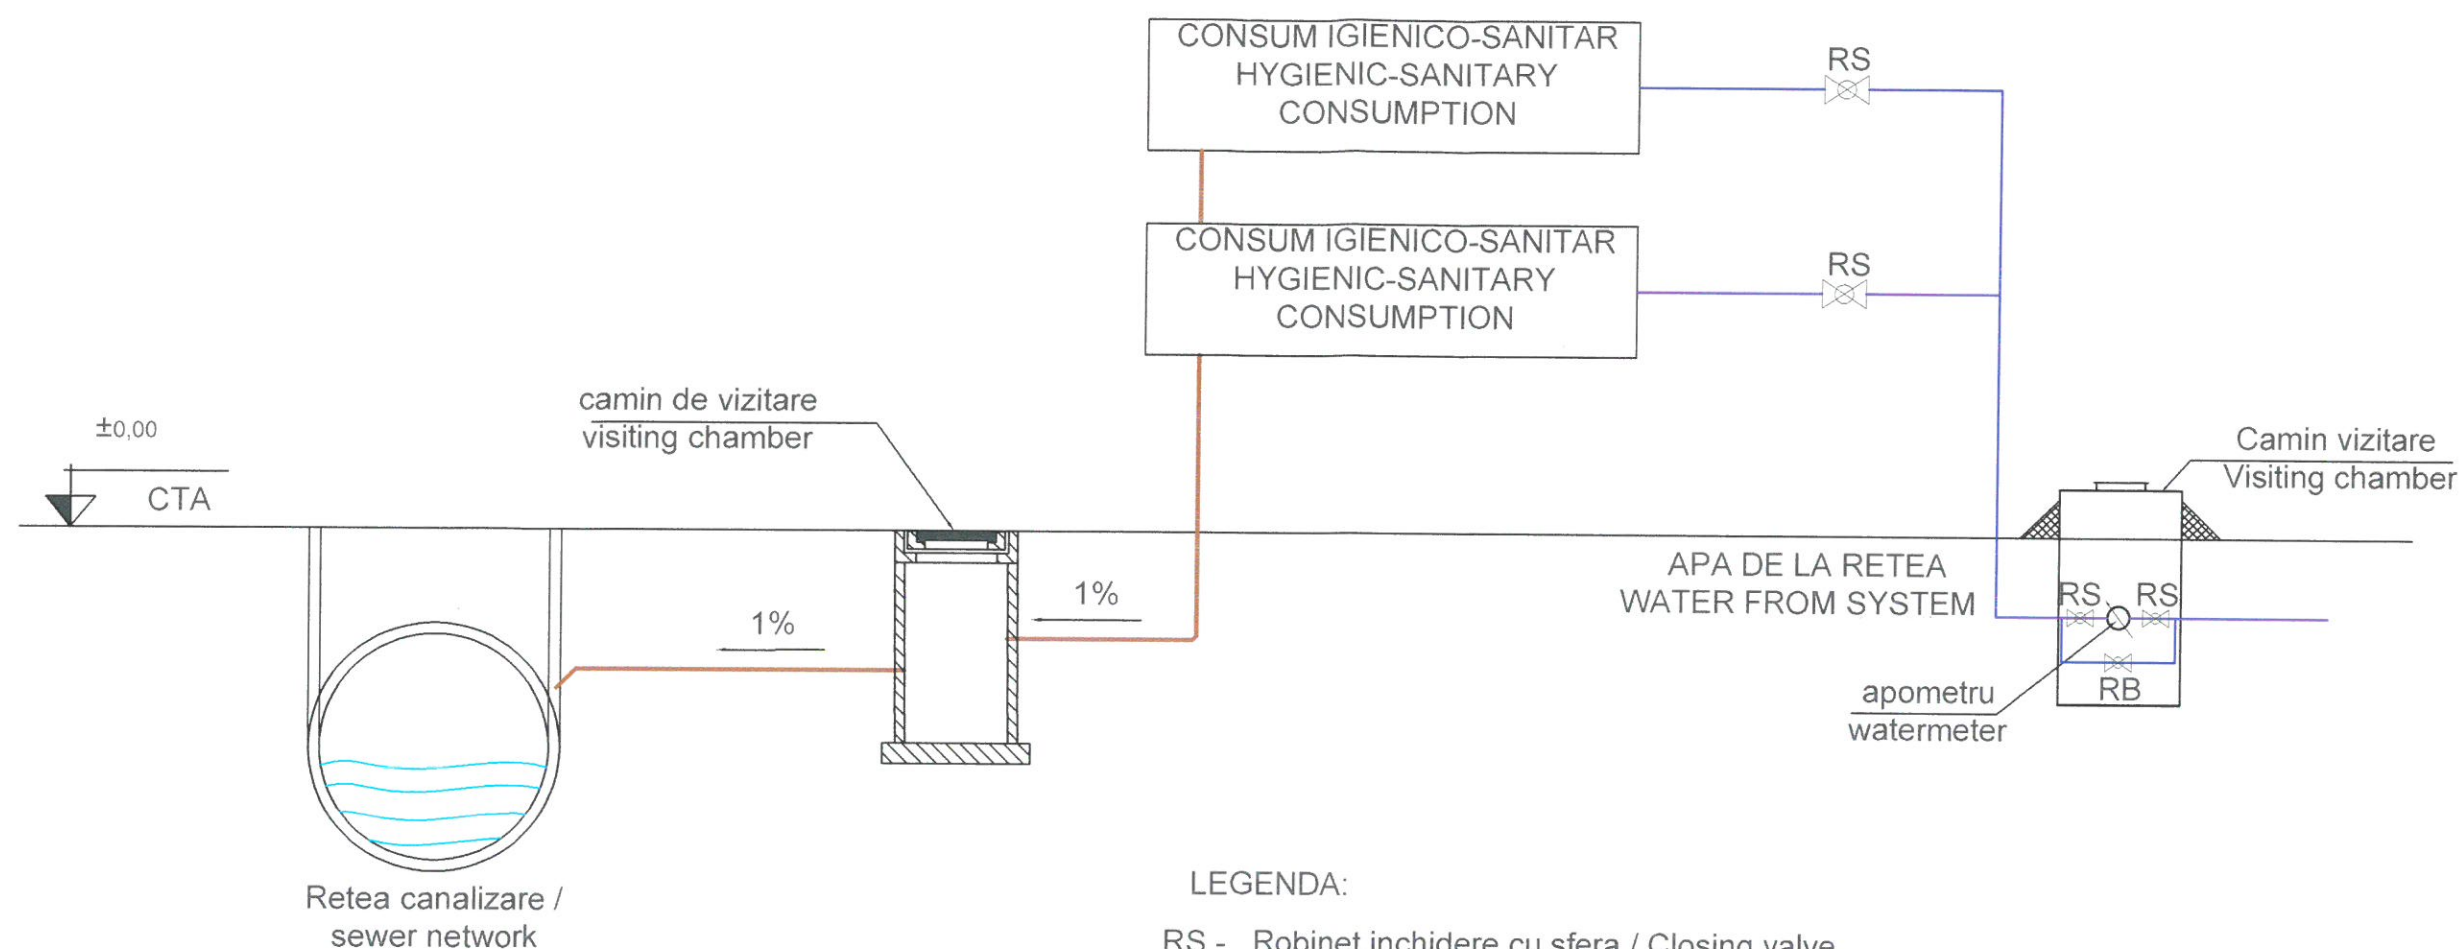




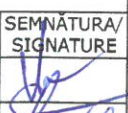
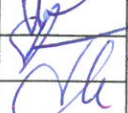
LEGENDA:

RS - Robinet inchidere cu sfera / Closing valve

RB - Robinet de bypass / Bypass valve

Conductă apă rece / Cold water pipe

Conductă apă uzată menajeră / Domestic wastewater pipe

 Contribuție de la Mecanismul de Finanțare Regională din cadrul Fondului de Dezvoltare Regională		 GUVERNUL ROMÂNIEI		 Instrumente Structurale 2014-2020	
ENTITATE CONTRACTANTA BENEFICIAR 		COMPANIA NAȚIONALĂ DE CĂI FERATE "C.F.R." S.A. ROMANIAN NATIONAL RAILWAY COMPANY			
CONTRACTANT/CONTRACTOR ASOCIEREA/JV  BAICONS IMPEX S.R.L. 240/9877/2001		 I.S.P.C.F. S.A. 240/248/1992		DENUMIRE INVESTIȚIE/ INVESTMENT NAME "Studiu de Fezabilitate pentru Electrificarea și Reabilitarea liniei de cale ferată Constanța - Mangalia" "Feasibility Study for Electrification and Rehabilitation of the Constanța - Mangalia Railway Line"	
		SECTIUNE/ SECTION STAȚIA / STATION COSTINEȘTI			
NUME/NAME ing. Vlad PETEAN		SEMNĂTURĂ/ SIGNATURE 		SPECIALITATE/ SPECIALITY INSTALAȚII SANITARE / PLUMBING INSTALLATIONS	
PROIECTAT/ DESIGNED ing. Sonia TIU		OBIECT/ OBJECT CLĂDIRE CĂLĂTORI / TRAIN STATION BUILDING			
VERIFICAT/ VERIFIED ing. Marin BAICU		DENUMIRE PLAN/ NAME PLAN SCHEMĂ INSTALAȚII SANITARE / SANITARY INSTALLATIONS LAYOUT			
AVIZAT/ ADVISED ing. Marin BAICU					
DATA/DATE: 09.2023		SCARĂ/SCALE: %		COD PLAN/ PLAN CODE: SF 6 SF 13 Is C01 101 R4	