
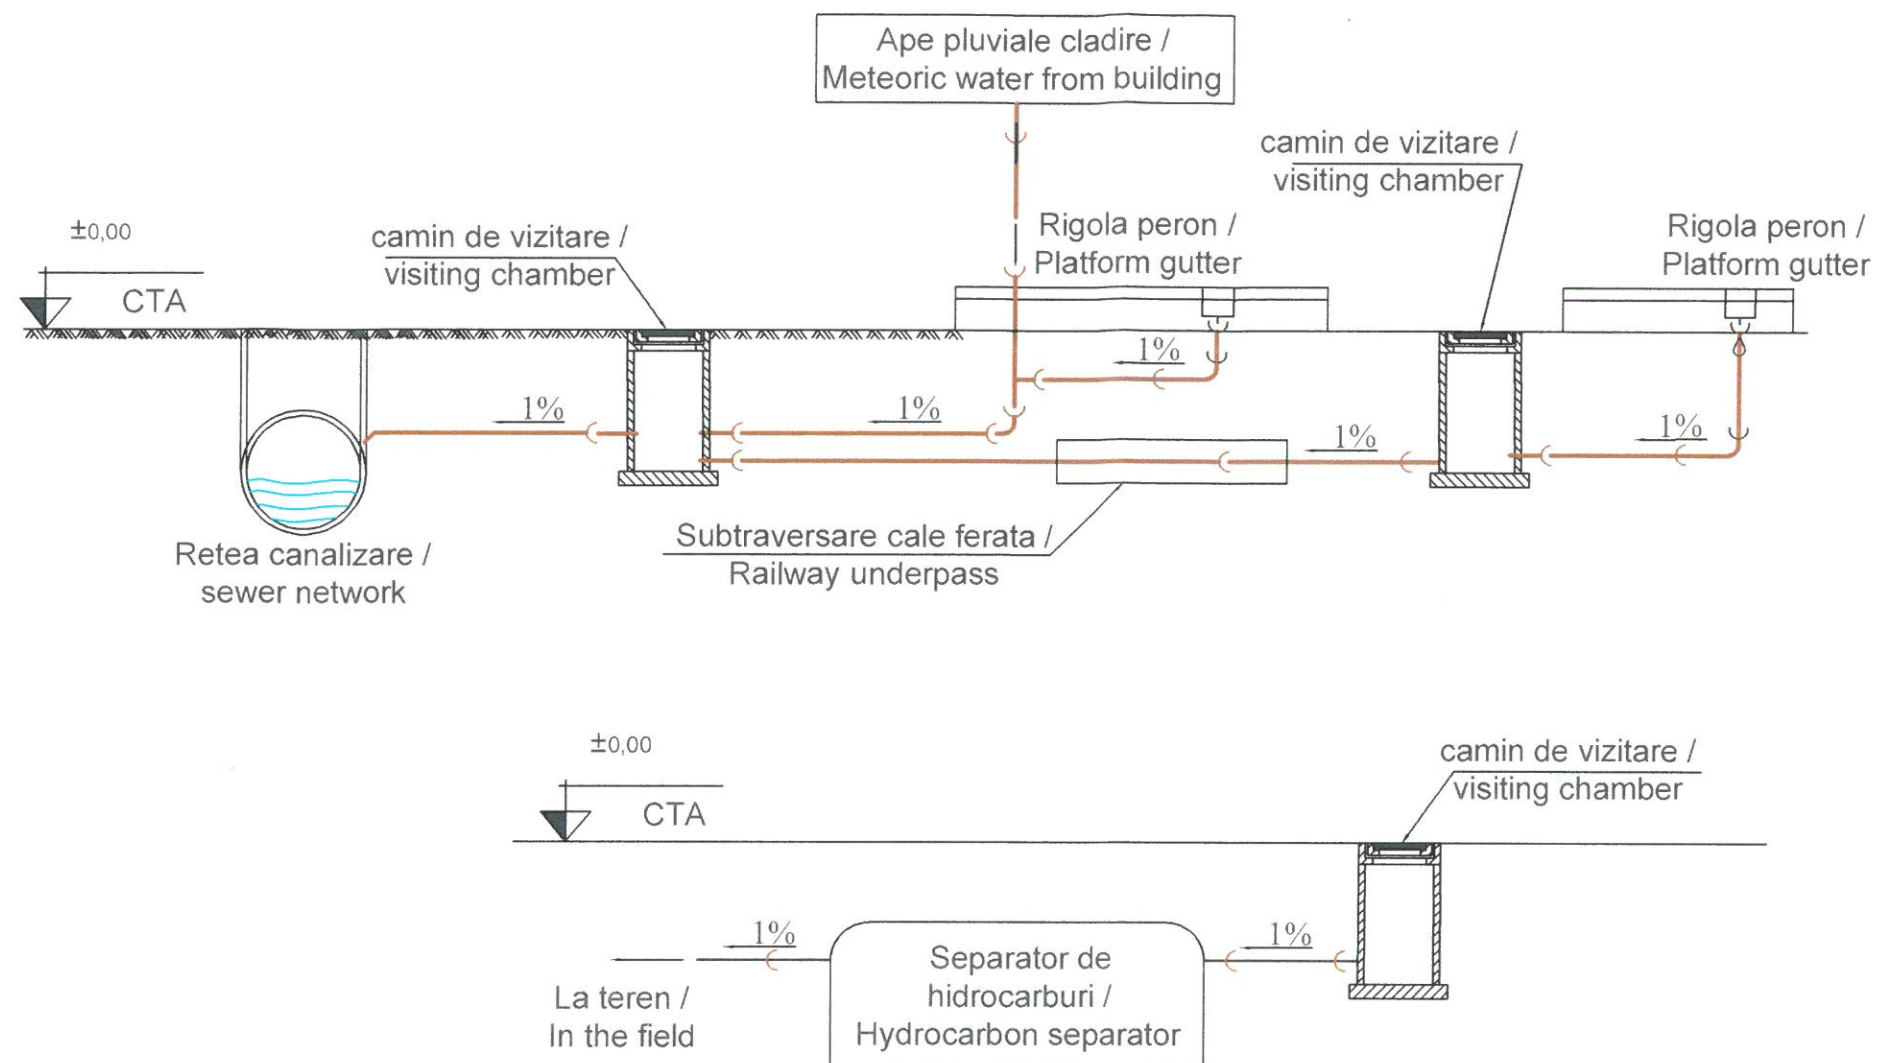


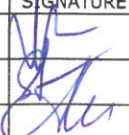

LEGENDA:

————— Conductă apă meteorica / Meteoric water pipe

 Colaborare de Mecanismul pentru Infrastructura Statelor al Uniunii Europene		 GUVERNUL ROMÂNIEI		 Instrumente Structurale 2014-2020	
ENTITATE CONTRACTANTA BENEFICIAR		COMPANIA NAȚIONALĂ DE CĂI FERATE "C.F.R." S.A. ROMANIAN NATIONAL RAILWAY COMPANY			
CONTRACTANT/CONTRACTOR ASOCIEREA/JV  BAICONS IMPEX S.R.L. 340/9877/2001		 I.S.P.C.F. S.A. 340/248/1992		DENUMIRE INVESTIȚIE/ INVESTMENT NAME "Studiu de Fezabilitate pentru Electrificarea și Reabilitarea liniei de cale ferată Constanța - Mangalia" "Feasibility Study for Electrification and Rehabilitation of the Constanta - Mangalia Railway Line"	
		SECTIUNE/ SECTION		STAȚIA / STATION COSTINEȘTI	
		SEMNĂTURA/ SIGNATURE		INSTALAȚII SANITARE / PLUMBING INSTALLATIONS	
PROIECTAT/ DESIGNED	ing. Vlad PETEAN			CLĂDIRE CĂLĂTORI / TRAIN STATION BUILDING	
VERIFICAT/ VERIFIED	ing. Sonia TIU			SCHEMĂ INSTALAȚII SANITARE / SANITARY INSTALLATIONS LAYOUT	
AVIZAT/ ADVISED	ing. Marin BAICU				
DATA/DATE: 09.2023		SCARĂ/SCALE: %		COD PLAN/ PLAN CODE:	
				SF	6
				SF	13
				Is	C01102
				R4	