


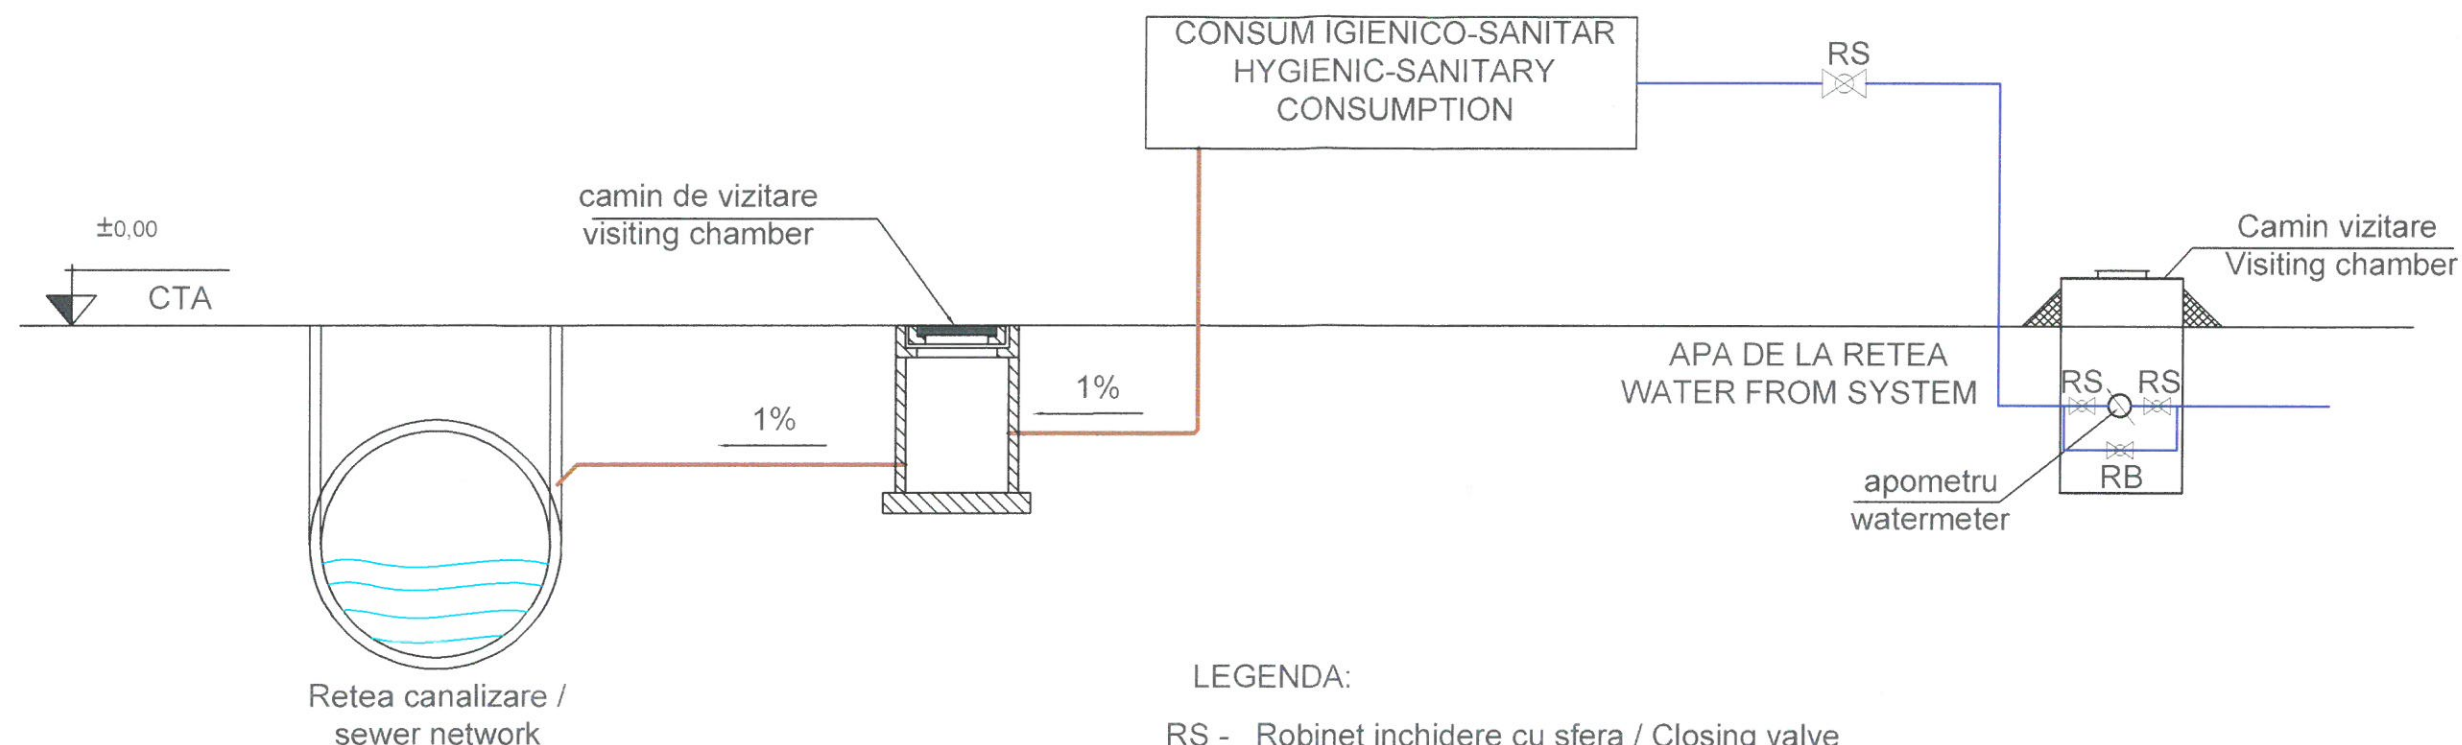

LEGENDA:

RS - Robinet inchidere cu sfera / Closing valve

RB - Robinet de bypass / Bypass valve

Conductă apă rece / Cold water pipe

Conductă apă uzată menajeră / Domestic wastewater pipe

 Co-finanțat de Mecanismul pentru Instrumente Structurale 2014-2020		 GUVERNUL ROMÂNIEI		 COMPANIA NAȚIONALĂ DE CĂI FERATE "C.F.R." S.A. ROMANIAN NATIONAL RAILWAY COMPANY	
ENTITATE CONTRACTANTA BENEFICIARY		CONTRACTANT/CONTRACTOR ASOCIEREA/JV			
 BAICONS IMPEX S.R.L. 140/9877/2002		 I.S.P.C.F. S.A. 140/248/1992		DENUMIRE INVESTIȚIE/ INVESTMENT NAME "Studiu de Fezabilitate pentru Electrificarea și Reabilitarea liniei de cale ferată Constanța - Mangalia" "Feasibility Study for Electrification and Rehabilitation of the Constanța - Mangalia Railway Line"	
PROIECTAT/ DESIGNED ing. Vlad PETEAN		SEMNĂTURA/ SIGNATURE		SECTIUNE/ SECTION STAȚIA / STATION COSTINEȘTI	
VERIFICAT/ VERIFIED ing. Sonia TIU		OBIECT/ OBJECT		INSTALAȚII SANITARE / PLUMBING INSTALLATIONS	
AVIZAT/ ADVISED ing. Marin BAICU		DENUMIRE PLAN/ NAME PLAN		CLĂDIRE WC / WC BUILDING	
DATA/DATE: 09.2023		SCARĂ/SCALE: %		COD PLAN/ PLAN CODE:	
				SF 6 SF 13 Is C03 101 R4	