


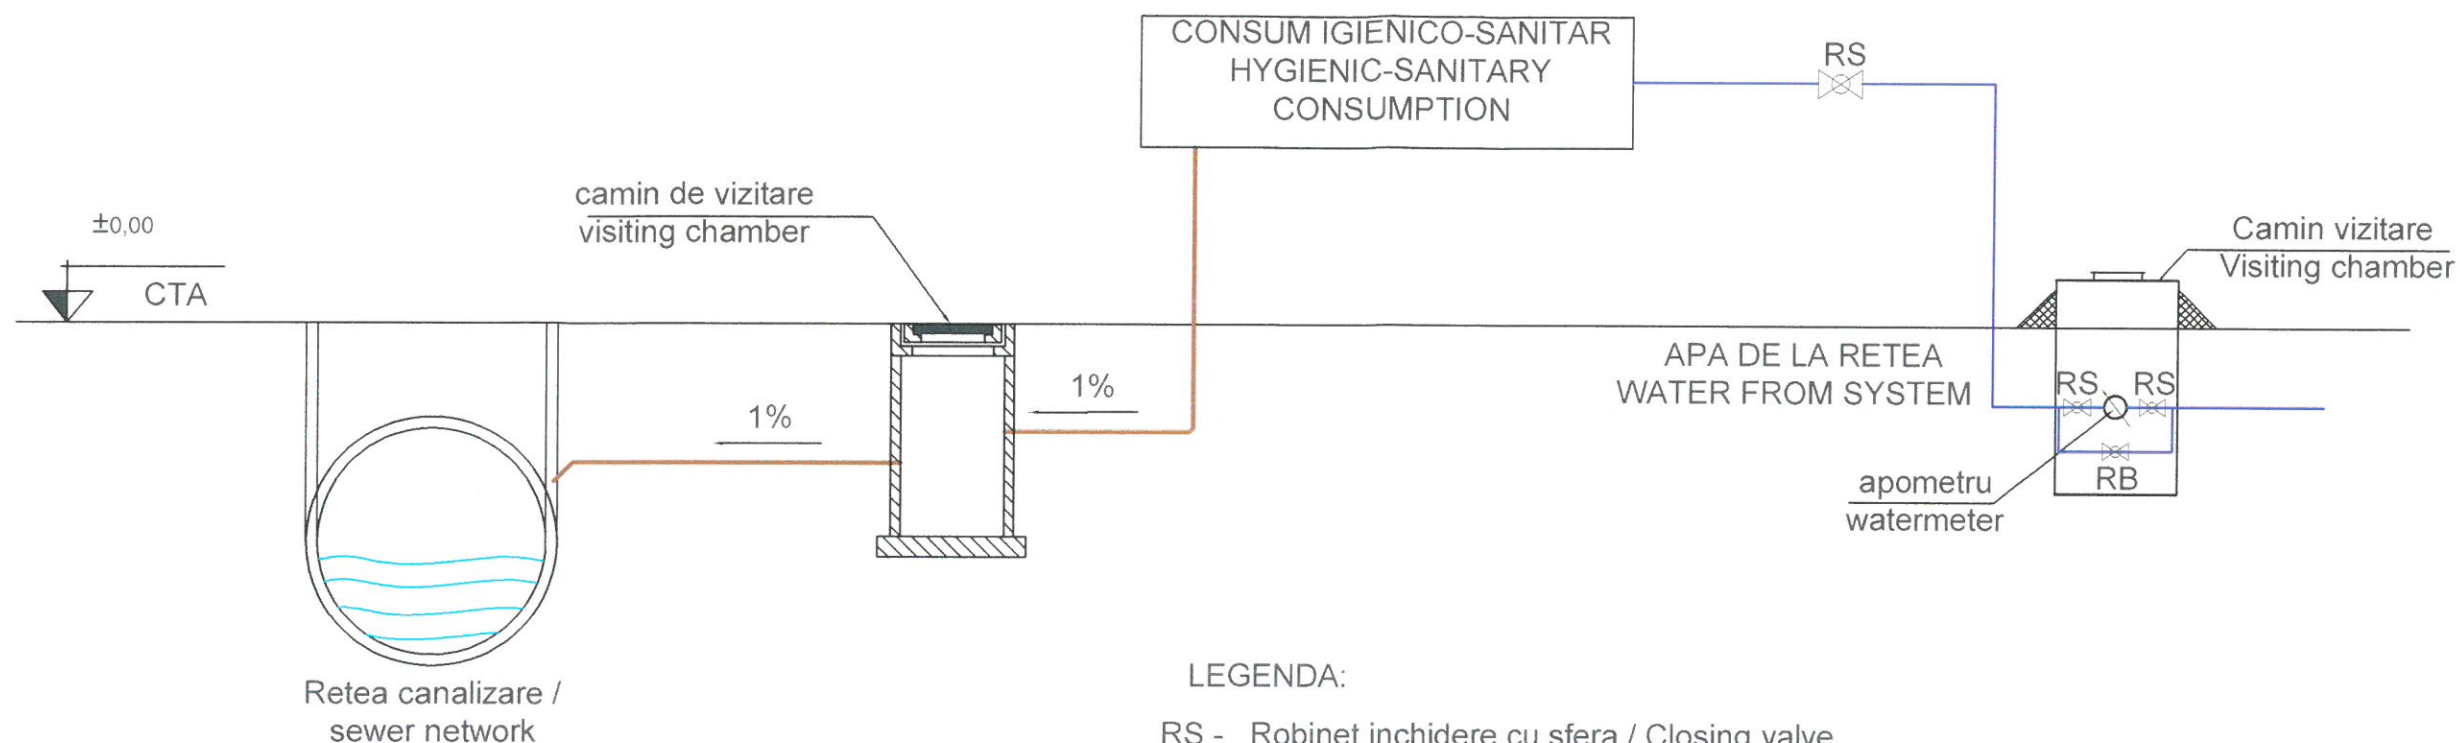

LEGENDA:

RS - Robinet inchidere cu sfera / Closing valve

RB - Robinet de bypass / Bypass valve

— Conductă apă rece / Cold water pipe

— Conductă apă uzată menajeră / Domestic wastewater pipe

 Contribuție de la Mecanismul financiar de dezvoltare durabilă al Uniunii Europene		 GUVERNUL ROMÂNIEI		 Instrumente Structurale 2014-2020	
ENTITATE CONTRACTANTA BENEFICIARY		COMPANIA NAȚIONALĂ DE CĂI FERATE "C.F.R." S.A. ROMANIAN NATIONAL RAILWAY COMPANY			
CONTRACTANT/CONTRACTOR ASOCIEREA/JV  BAICONS IMPEX S.R.L. 140/9877/2001		DENUMIRE INVESTIȚIE/ INVESTMENT NAME  I.S.P.C.F. S.A. 140/248/1992		"Studiu de Fezabilitate pentru Electrificarea și Reabilitarea liniei de cale ferată Constanța - Mangalia" "Feasibility Study for Electrification and Rehabilitation of the Constanta- Mangalia Railway Line"	
SECTIUNE/ SECTION		STAȚIA / STATION MANGALIA			
NUME/NAME		SEMNATURA/ SIGNATURE		INSTALAȚII SANITARE / PLUMBING INSTALLATIONS	
PROIECTAT/ DESIGNED	ing. Vlad PETEAN			CLĂDIRE ADMINISTRATIVĂ / ADMINISTRATIVE BUILDING	
VERIFICAT/ VERIFIED	ing. Sonia TIU			SCHEMĂ INSTALAȚII SANITARE / SANITARY INSTALLATIONS LAYOUT	
AVIZAT/ ADVISED	ing. Marin BAICU				
DATA/DATE: 09.2023		SCARĂ/SCALE: %		COD PLAN/ PLAN CODE:	
				SF 6 SF 23 Is C02 101 R4	