


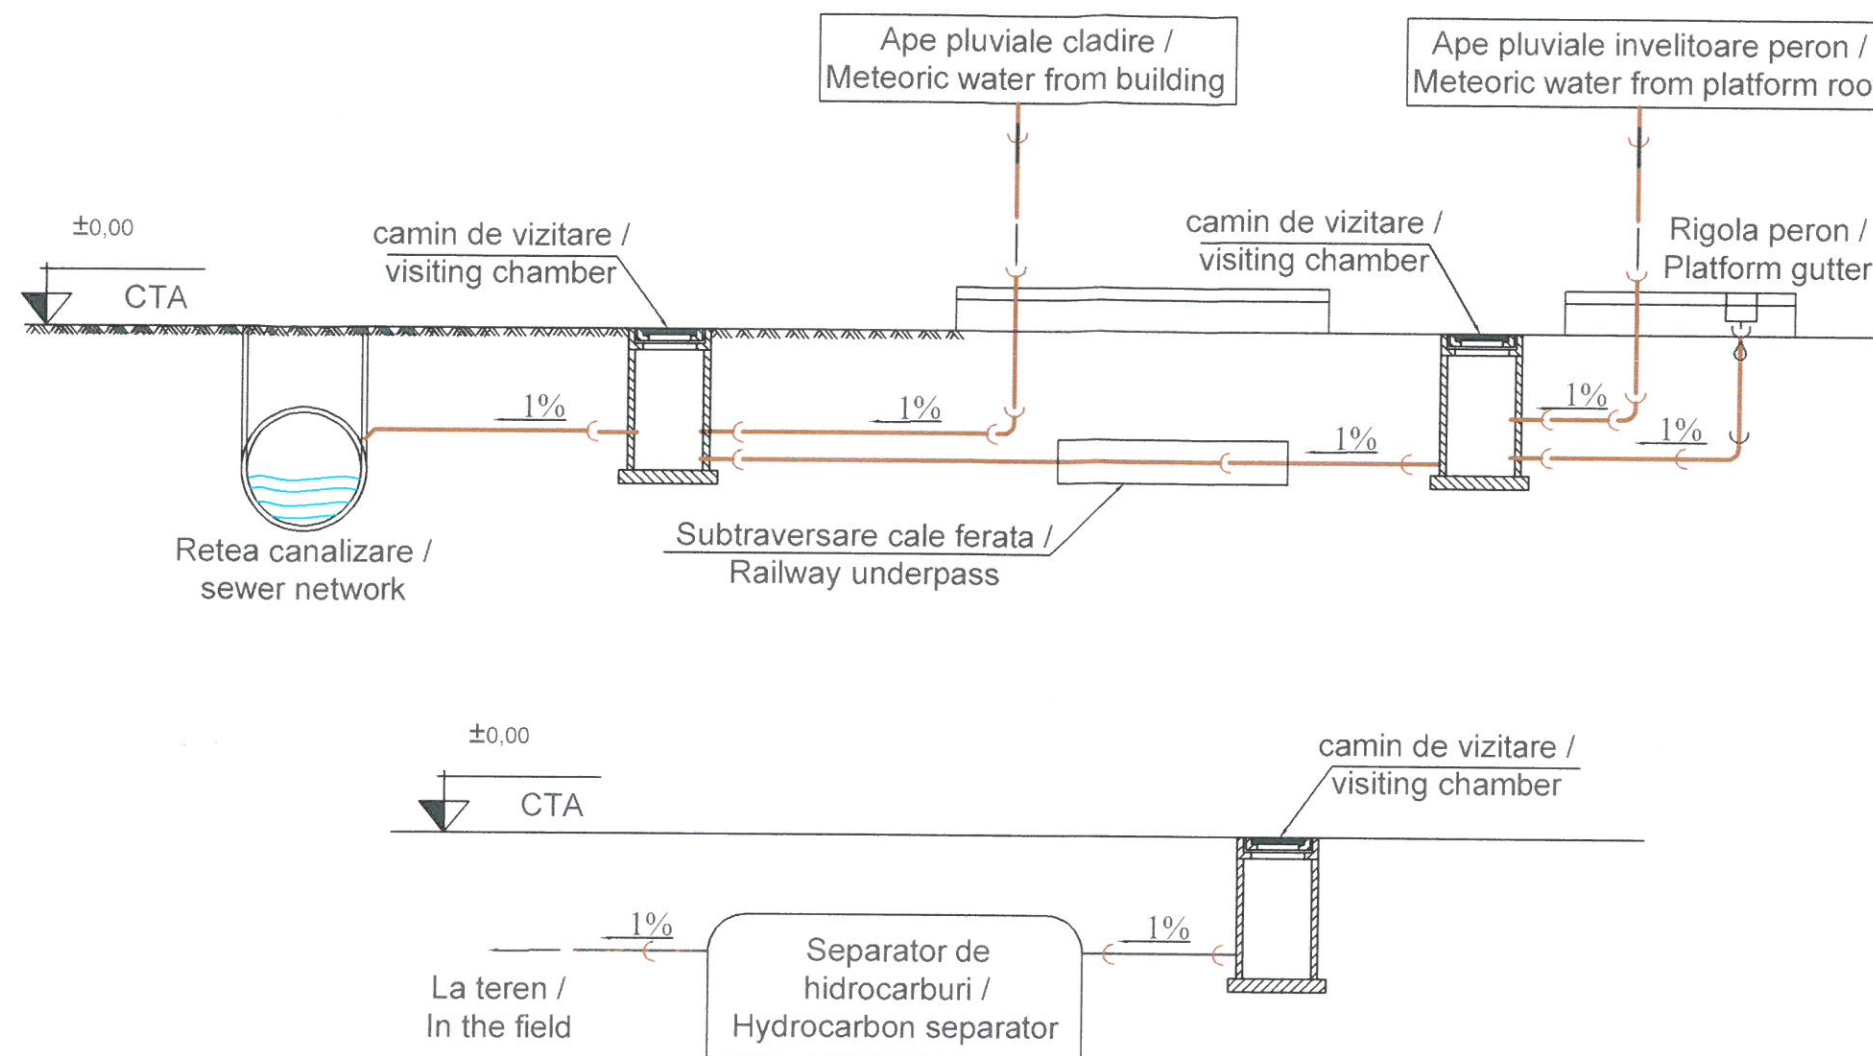

LEGENDA:

— Conductă apă meteorică / Meteoric water pipe

 Co-finanțat de Mecanismul financiar Infrastructură Europeană și Fondul de Dezvoltare Regională		 GUVERNUL ROMÂNIEI		 Instrumente Structurale 2014-2020	
ENTITATE CONTRACTANTA BENEFICIARY		COMPANIA NAȚIONALĂ DE CĂI FERATE "C.F.R." S.A. ROMANIAN NATIONAL RAILWAY COMPANY			
CONTRACTANT/CONTRACTOR ASOCIEREA/JV		DENUMIRE INVESTIȚIE/ INVESTMENT NAME		"Studiu de Fezabilitate pentru Electricizarea și Reabilitarea liniei de cale ferată Constanța - Mangalia"	
 BAICONS IMPEX S.R.L. 340/9877/2001		 I.S.P.C.F. S.A. 340/248/1992		"Feasibility Study for Electrification and Rehabilitation of the Constanta - Mangalia Railway Line"	
SECTIUNE/ SECTION		STAȚIA / STATION MANGALIA			
NUME/NAME		SEMNAȚURA/ SIGNATURE		SPECIALITATE/ SPECIALITY	
PROIECTAT/ DESIGNED		ing. Vlad PETEAN		INSTALAȚII SANITARE / PLUMBING INSTALLATIONS	
VERIFICAT/ VERIFIED		ing. Sonia TIU		CLĂDIRE ADMINISTRATIVĂ / ADMINISTRATIVE BUILDING	
AVIZAT/ ADVISED		ing. Marin BAICU		DENUMIRE PLAN/ NAME PLAN	
SCHEMĂ INSTALAȚII SANITARE / SANITARY INSTALLATIONS LAYOUT		DATA/DATE:			
09.2023		SCARĂ/SCALE:		COD PLAN/ PLAN CODE:	
%		SF 6 SF 23 Is C02 102 R4		SF 6 SF 23 Is C02 102 R4	