


PROFIL TRANSVERSAL TIP NR. 6/ TYPICAL CROSS - SECTION NO. 6

Protectie taluz cu gabioane si geocelule/
Slope protection with gabions and geocells

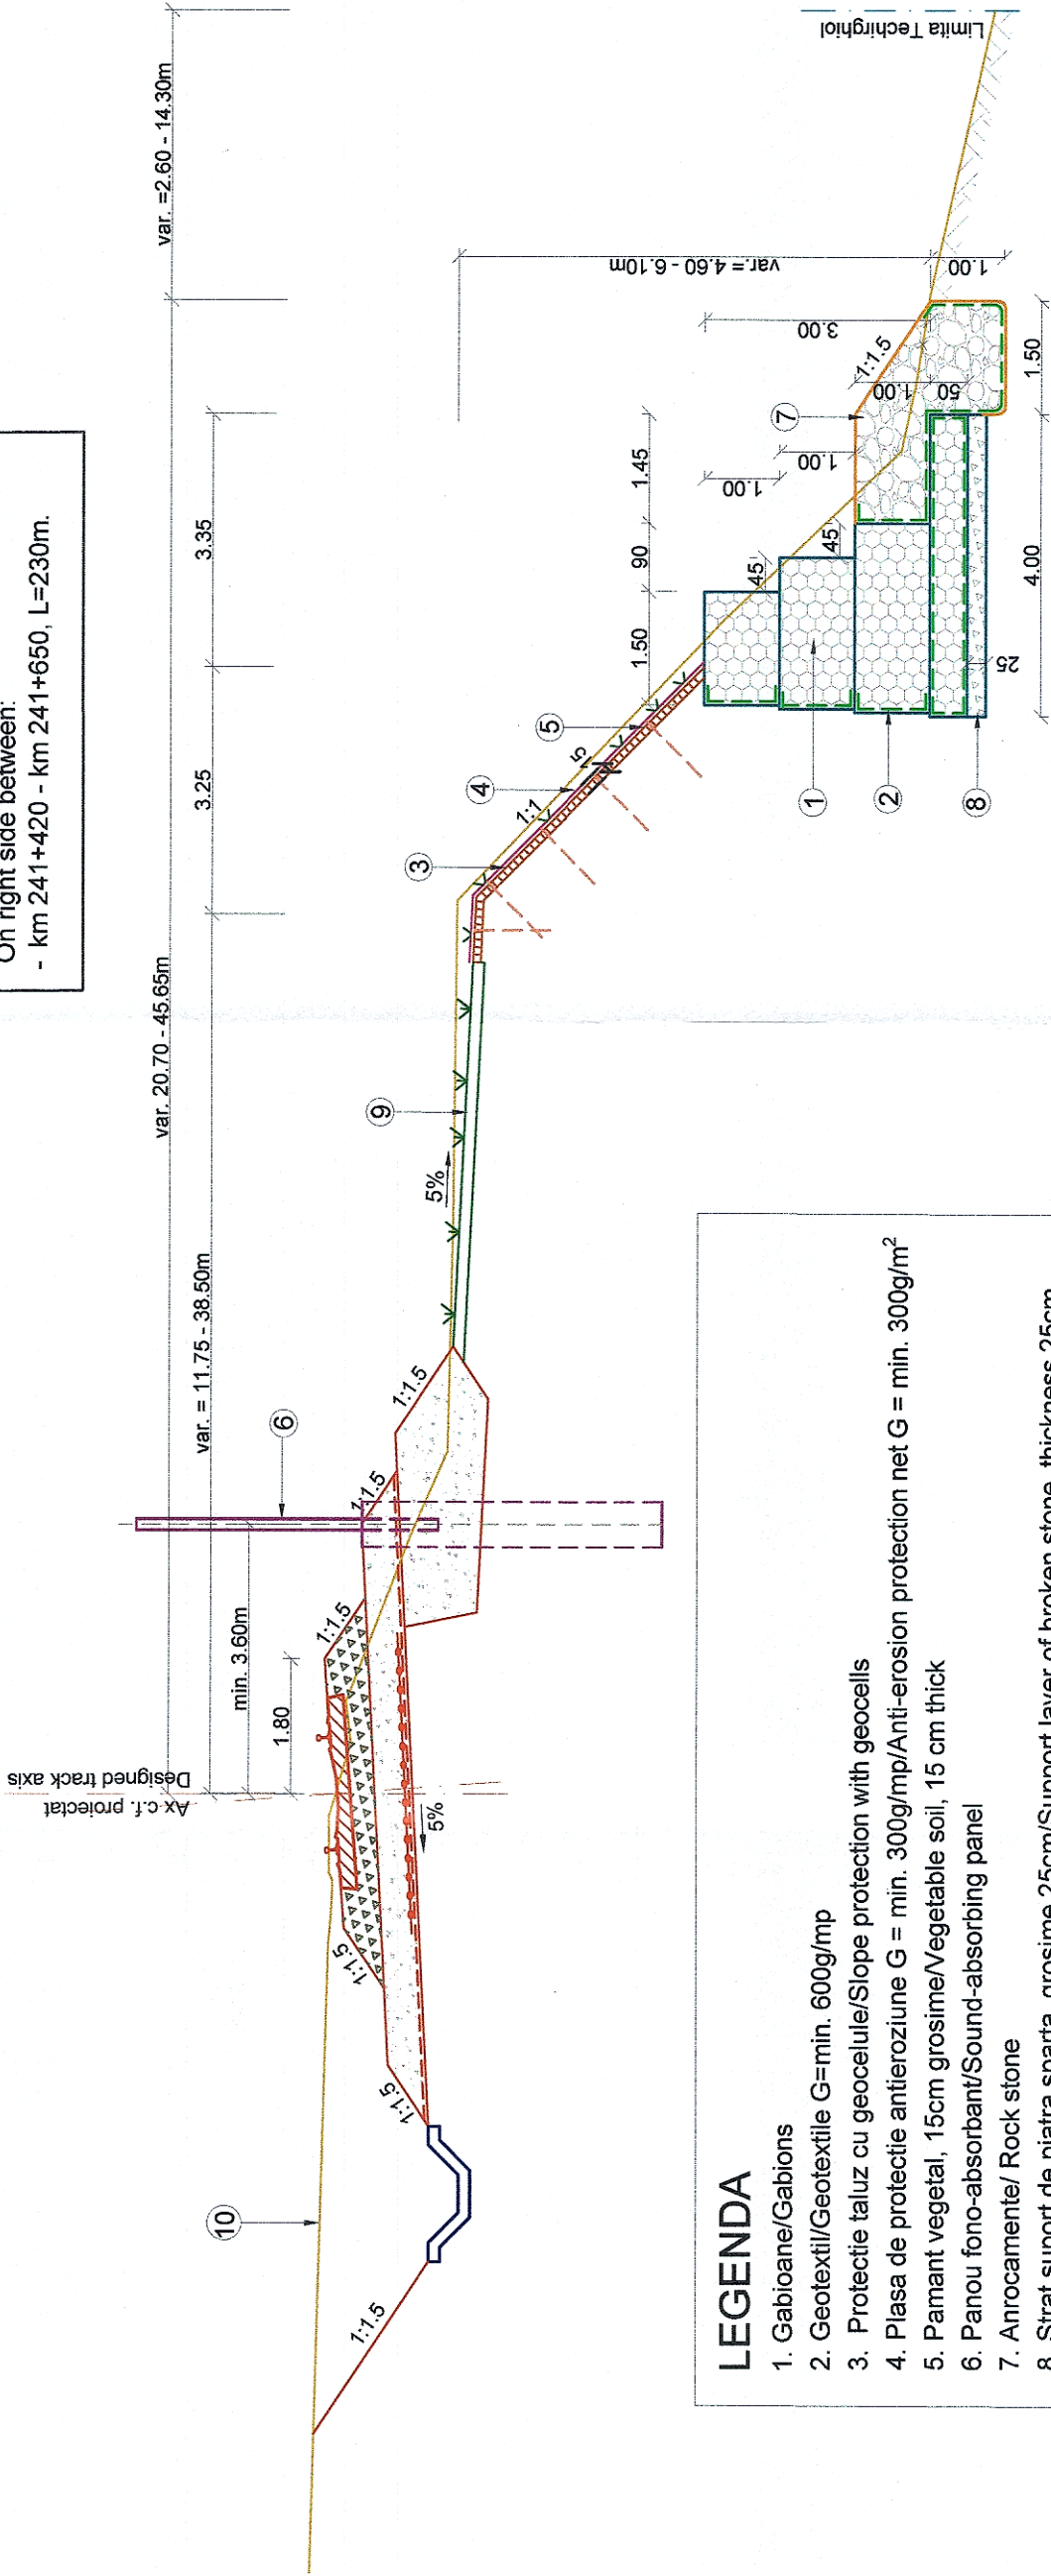

LEGENDA

1. Gabioane/Gabions
2. Geotextil/Geotextile G=min. 600g/mp
3. Protectie taluz cu geocelule/Slope protection with geocells
4. Plasa de protectie antierozivune G = min. 300g/mp/Anti-erosion protection net G = min. 300g/m²
5. Pamant vegetal, 15cm grosime/Vegetable soil, 15 cm thick
6. Panou fono-absorbant/Sound-absorbing panel
7. Anrocamente/ Rock stone
8. Strat suport de piatra sparta, grosime 25cm/Support layer of broken stone, thickness 25cm
9. Protectie taluz cu pamant vegetal, grosime 20cm/Slope protection with topsoil, 20cm thick
10. Linia terenului natural/Natural land line

NOTA

Limita lacului Techirghiol figurata este cea de la data ridicarii topografice.
The limit of Techirghiol lake pictured is that of on the date of the topographic survey

Aplicabilitate/Applicable

Pe partea dreapta intre:
On right side between:
- km 241+420 - km 241+650, L=230m.

ENTITATE CONTRACTANTA BENEFICIARY		CONTRACTANT/CONTRACTOR ASOCIAREA/JV		DENUMIRE INVESTITIE/ INVESTMENT NAME		COMPANIA NAȚIONALĂ DE CĂI FERATE "C.F.R." S.A. ROMANIAN NATIONAL RAILWAY COMPANY	
BACONS IMPEX S.R.L. 240/9677/2001		I.S.P.C.F. S.A. 240/246/1992		"Studiu de Fezabilitate pentru Electrificarea și Reabilitarea liniei de cale ferată Constanța - Mangalia" "Feasibility Study for Electrification and Rehabilitation of the Constanța - Mangalia Railway Line"			
NUME/NOME		SEMNĂTURĂ/ SIGNATURE		SECTION/ SECTION		INTERVAL/SECTION EFORIE NORD - EFORIE SUD	
ing. Iulian OSIAC				SPECIALITATE/ SPECIALITY		CONSOLIDĂRI / CONSOLIDATION	
ing. Lavinia RADU				OBJECT/ OBJECT		CONSOLIDĂRI / CONSOLIDATION	
ing. Marin BAICU				DENUMIRE PLAN/ NAME PLAN		PROFIL TRANSVERSAL TIP NR. 6 / TYPICAL CROSS - SECTION NO. 6	
DATA/DATE: 09/2023		SCARĂ/SCALE: 1:100		COD PLAN/ PLAN CODE:		SF 6 SF 00 C 000 106 R4	