


PROFIL TRANSVERSAL TIP NR. 10 / TYPICAL CROSS - SECTION NO. 10

Fundatie de parapet adancita he = 1.50 - 2.00m/ Deep parapet foundation he = 1.50 - 2.00m

Aplicabilitate / Applicable:

- pe partea dreapta intre/on the right side between:
- 1. Fundatie de parapet adancita si rigola carosabila
 - Km 252 + 750 - Km 252 + 977, L=227m
 - Km 252 + 987 - Km 254 + 520, L=1533m
 - 2. Rigola carosabila/Roadway gutter
 - Km 252 + 678- Km 252 + 750, L=72m
 - Km 254 + 520 - Km 254 + 992, L=472m

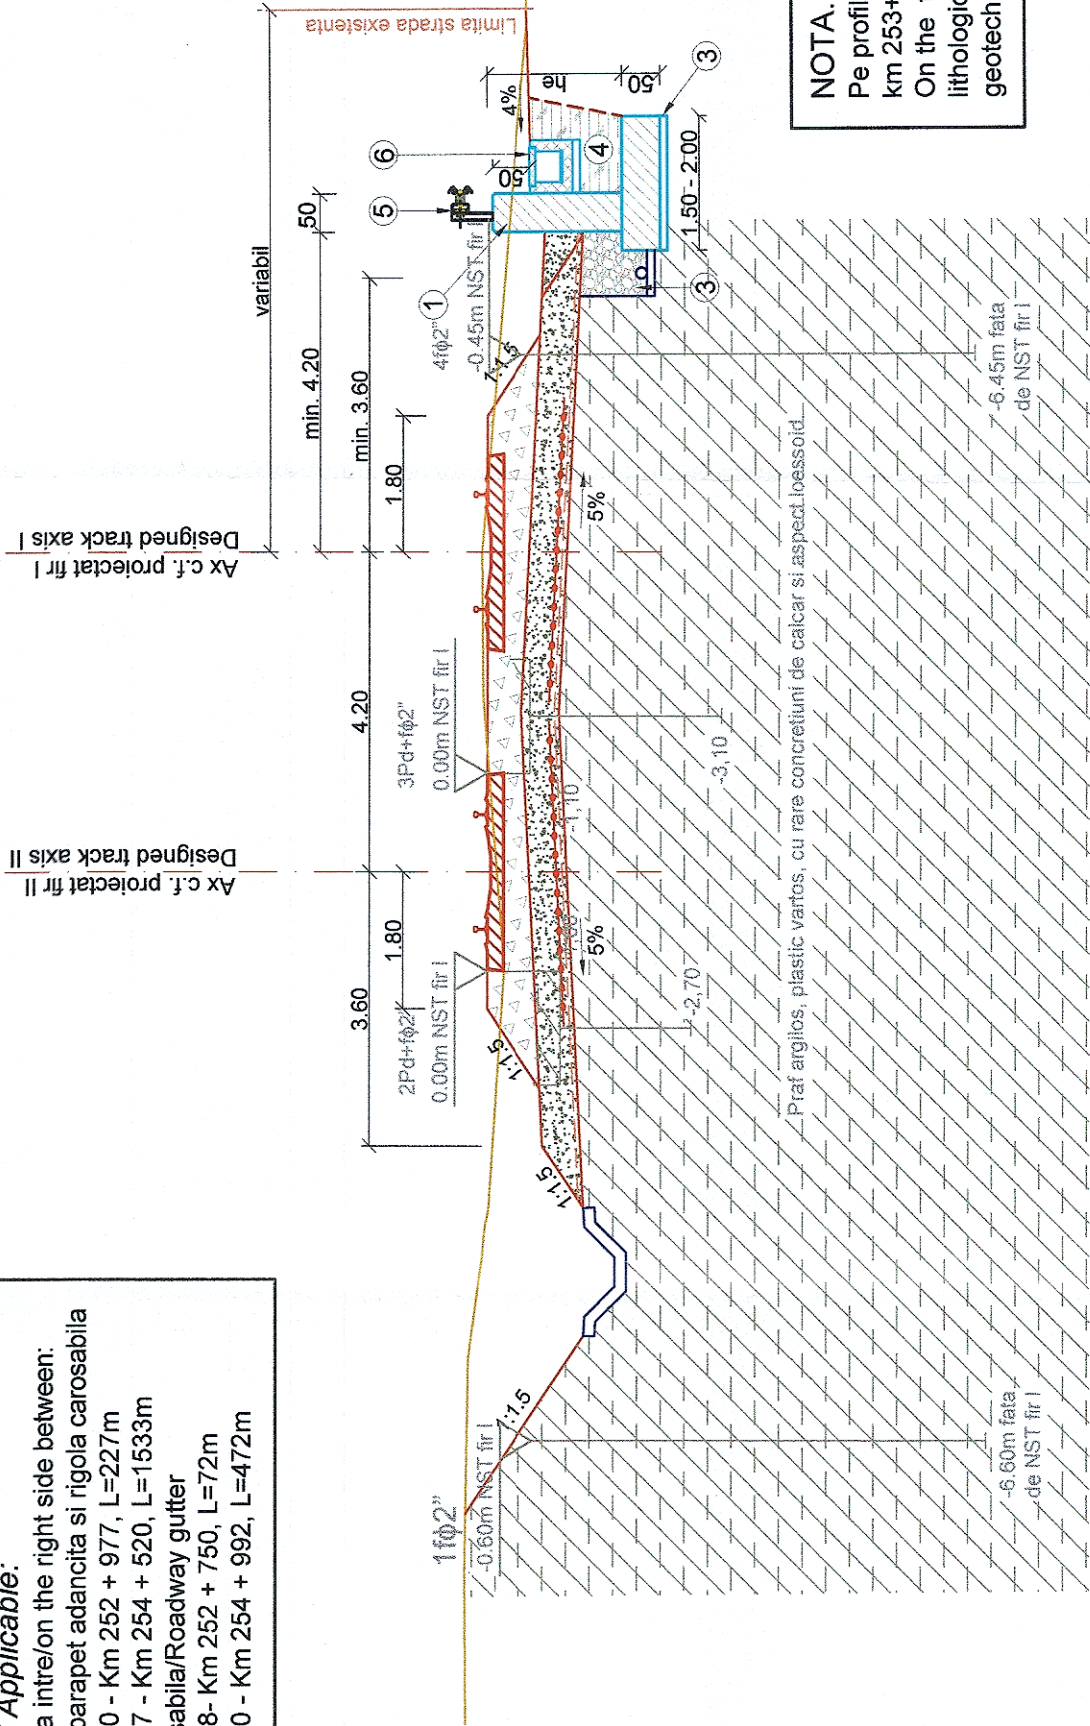

LEGENDA/LEGEND

- 1. Fundatie de parapet adancita din beton armat clasa C30/37, he= 1.00-2.00m / Deep parapet foundation made of reinforced concrete class C30/37, he= 1.00-2.00m
- 2. Beton de egalizare, clasa C8/10 / Concrete equalization, class C8/10
- 3. Dren longitudinal / Longitudinal drainage
- 4. Umplutura compactata din material local / Compacted filling made of local material
- 5. Parapet metalic de siguranta / Safety metal parapet
- 6. Rigola carosabila / Roadway gutter

				COMPANIA NATIONALA DE CAI FERATE "C.F.R." S.A. ROMANIAN NATIONAL RAILWAY COMPANY	
				"Studiu de Fezabilitate pentru Electricarea si Reabilitarea liniei de cale ferata Constanta - Mangalia" "Feasibility Study for Electrification and Rehabilitation of the Constanta - Mangalia Railway Line"	
ENTITATE CONTRACTANTA BENEFICIARY		CONTRACTANT/CONTRACTOR ASOCIEREA/JV		DENUMIRE INVESTITIE/ INVESTMENT NAME	SECTIUNE/ SECTION SPECIALITY
				PROIECTAT/ DESIGNED Ing. Iulian OSIAC	CONSOLIDARI / CONSOLIDATION
VERIFICAT/ VERIFIED Ing. Lavinia RADU		SEMNATURA/ SIGNATURE Ing. Lavinia RADU		OBIECT/ OBJECT	CONSOLIDARI / CONSOLIDATION
AVIZAT/ ADVISED Ing. Marin BAICU		SEMNATURA/ SIGNATURE Ing. Marin BAICU		DENUMIRE PLAN/ NAME PLAN	PROFIL TRANSVERSAL TIP NR. 10/ TYPICAL CROSS - SECTION NO. 10
DATA/DATE: 09/2023		SCARA/SCALE: 1:100		COD PLAN/ PLAN CODE:	SF 6 SF 16 C 000 110 R4