


SECTIA IFTE 1 CONSTANTA

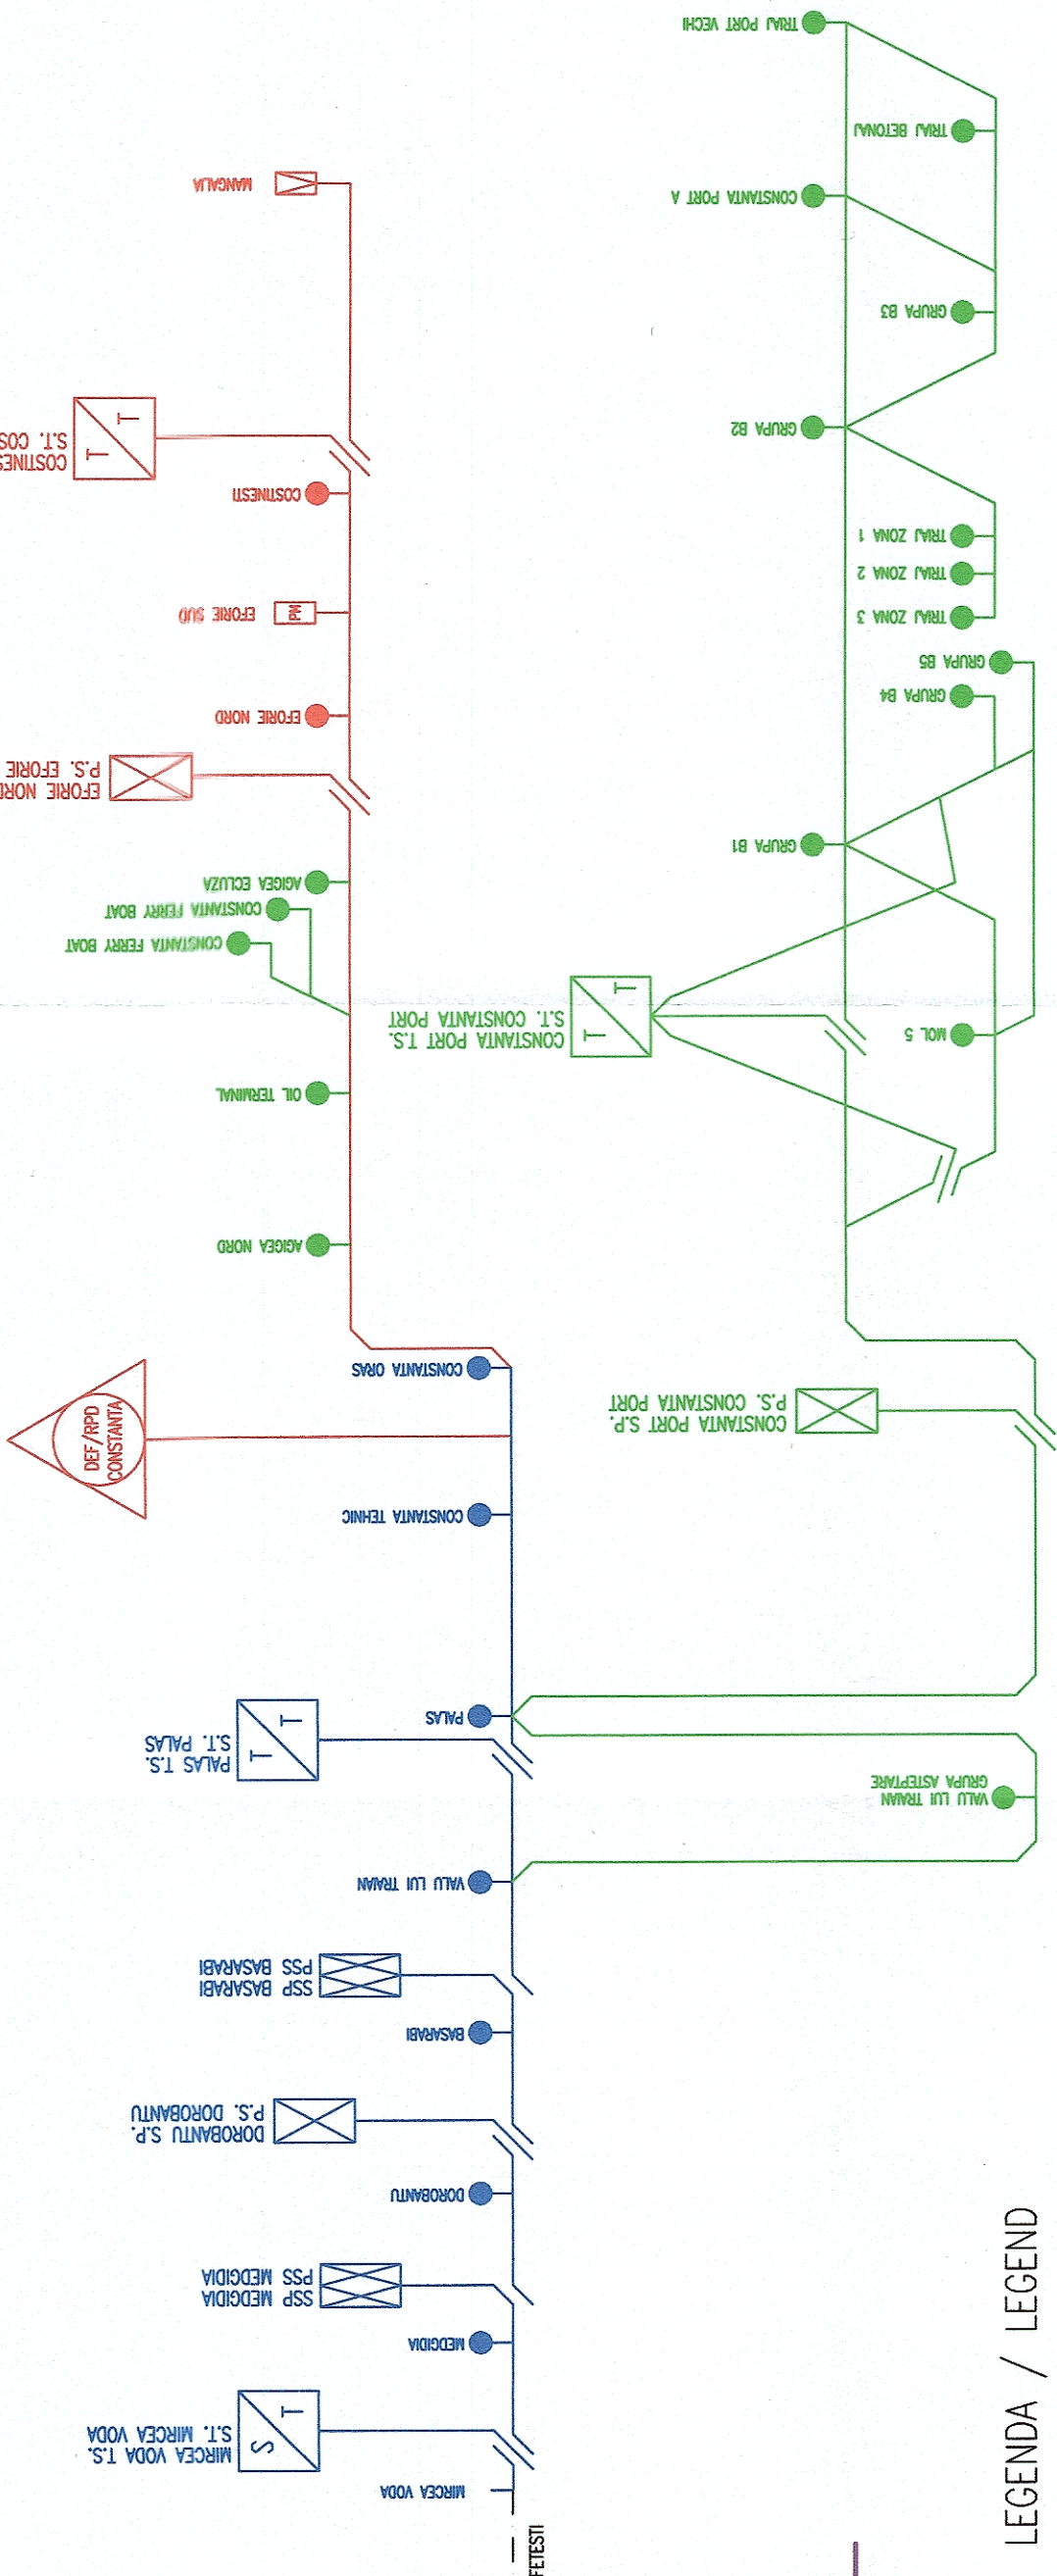

LEGENDA / LEGEND

- INSTALATII IFTE CARE FAC OBIECTUL PROIECTULUI
FIXED TRACTION INSTALLATIONS THAT ARE THE OBJECT OF THE PROJECT
- INSTALATII IFTE CARE APARTIN CE CONSTANTA INSA NU FAC OBIECTUL PROIECTULUI
FIXED TRACTION INSTALLATIONS BELONGING TO THE CONSTANTA ELECTRIFICATION CENTER BUT ARE NOT THE OBJECT OF THE PROJECT
- INSTALATII IFTE CARE APARTIN CE CONSTANTA SI SUNT INCLUSE IN PROIECTUL DE MODERARE PORT CONSTANTA
FIXED TRACTION INSTALLATIONS BELONGING TO THE CONSTANTA ELECTRIFICATION CENTER AND ARE OBJECTS OF THE CONSTANTA HARBOR PROJECT
- POST DISPECER ENERGETIC FEROMAR
RAILWAY POWER DISPATCHER
- SUBSTATIE DE TRACTIUNE
TRACTION SUBSTATION
- POST DE SECTIIONARE
SECTIONING POST
- POST DE SUBSECTIIONARE
SUBSECTIONING POST
- COMANDA LA DISTANTA A SEPARATOARELOR
DISCONNECTORS REMOTE CONTROL
- COMANDA LA DISTANTA A SEPARATOARELOR SI LEGARE IN PARALEL
DISCONNECTORS REMOTE CONTROL AND PARALLEL CONNECTION
- COMANDA LA DISTANTA A SEPARATOARELOR SI POST MASURA
DISCONNECTORS REMOTE CONTROL AND MEASURE POST

NOTA:
La Constanta se realizeaza lucrari doar la Dispecerul Energetic Feroviar (DEF)

ENTITATE CONTRACTANTA BENEFICIARY		CONTRACTANT/CONTRACTOR ASOCIEREAJV		COMPANIA NAȚIONALĂ DE CĂI FERATE "C.F.R." S.A. ROMANIAN NATIONAL RAILWAY COMPANY	
 BAICONS IMPEX S.R.L. J40/9577/2001		 I.S.P.C.F. S.A. J40/248/1992		"Studiu de Fezabilitate pentru Electricarea și Reabilitarea liniei de cale ferată Constanța - Mangalia" "Feasibility Study for Electrification and Rehabilitation of the Constanța - Mangalia Railway Line"	
SUBCONTRACTANT/ SUBCONTRACTOR: J/40/285/2011		SEMNATURA/ SIGNATURE		SECTIUNE/ SECTION	
NUME/NOME		SPECIALITATE/ SPECIALITY		ENERGOALIMENTARE/ POWER SUPPLY	
PROIECTAT/ DESIGNED		Ing. Marius UDREA		CONSTANTA-MANGALIA	
VERIFICAT/ VERIFIED		Ing. Florian DINU		CONSTANTA-MANGALIA	
AVIZAT/ ADVISED		Ing. Marin BAICU		CONSTANTA-MANGALIA	
DATA/DATE: 09/2023		SCARĂ/SCALE: -/		SCHITA INSTALATIILOR FIXE DE TRACTIUNE ELECTRICA FIXED TRACTION INSTALLATIONS DIAGRAM	
COD PLAN/ PLAN CODE:		SF 6		SF 6	
EA 000 001 R4		EA 000 001 R4		EA 000 001 R4	
A3		A3		A3	