




PLAN DE SITUATIE PODET /
LAYOUT PLAN CULVERT
KM. PR. 257+819.262

SC. 1:100



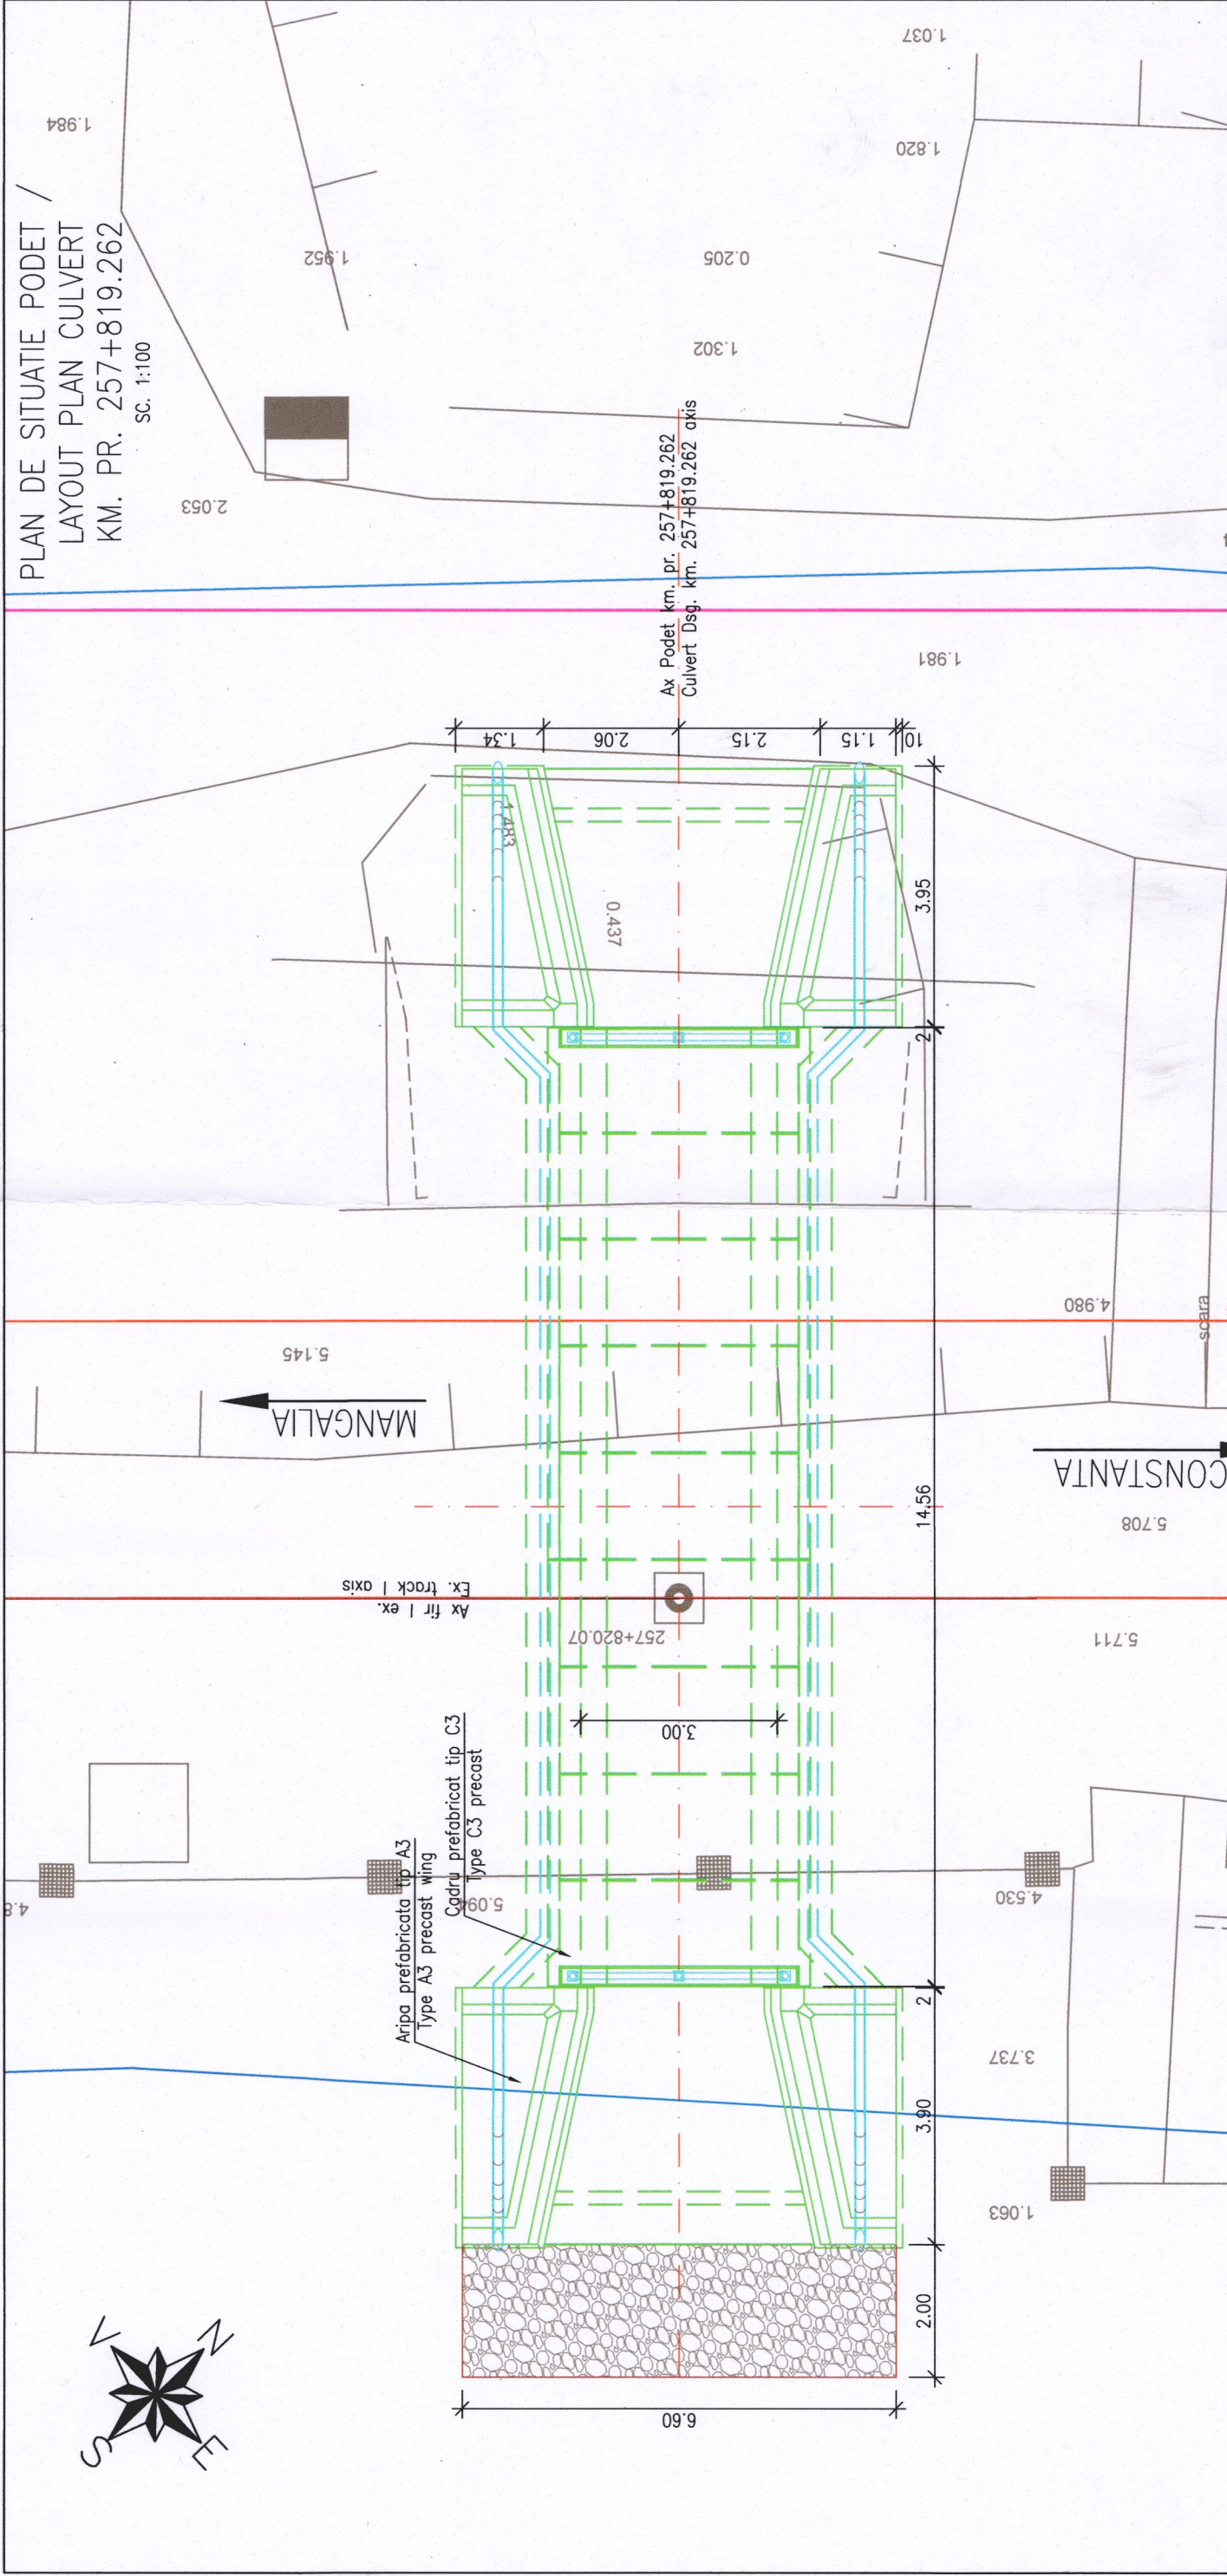

COMPANIA NAȚIONALĂ DE CĂI FERATE "C.F.R." S.A.
ROMANIAN NATIONAL RAILWAY COMPANY

ENTITATE CONTRACTANTA
BENEFICIARY

CONTRACTANT/CONTRACTOR
ASOCIEREA/JV


BAICONS IMPEX S.R.L.
140/987/2001


I.S.P.C.F. S.A.
140/248/1992

DENUMIRE
INVESTITIE/
INVESTMENT
NAME

SECTIUNE/
SECTION

DENUMIRE
INVESTITIE/
INVESTMENT
NAME

SECTIUNE/
SECTION

PROIECTAT/
DESIGNED

VERIFICAT/
VERIFIED

AVIZAT/
ADVISED


NUME/NOME


ing. Gabriel GORGONEȚU


dr. ing. Carmen BALAN

ing. Marin BAICU

SEMNAȚURA/
SIGNATURE

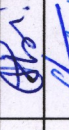

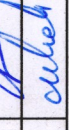

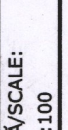

DATA/DATE:

09.2023

SCARA/SCALE:

1:100

"Studiu de Fezabilitate pentru Electrificarea și Reabilitarea liniei de cale ferată Constanța - Mangalia"

"Feasibility Study for Electrification and Rehabilitation of the Constanța - Mangalia Railway Line"

INTERVAL/SECTION COSTINEȘTI TABĂRĂ - PESCĂRUȘ H

PODURI/PODETE / BRIDGE/CULVERT

PODEȚ / CULVERT KM PR 257+819.262 (KM EX 257+856)

PLAN DE SITUATIE / LAYOUT PLAN

SF

6

SF

16

Pd

04

01

R4

COD PLAN/
PLAN CODE: