


Profil transversal tip aplicabil in halta Tuzla
Cross section type applicable in Tuzla halt
Scara / Scale 1:100

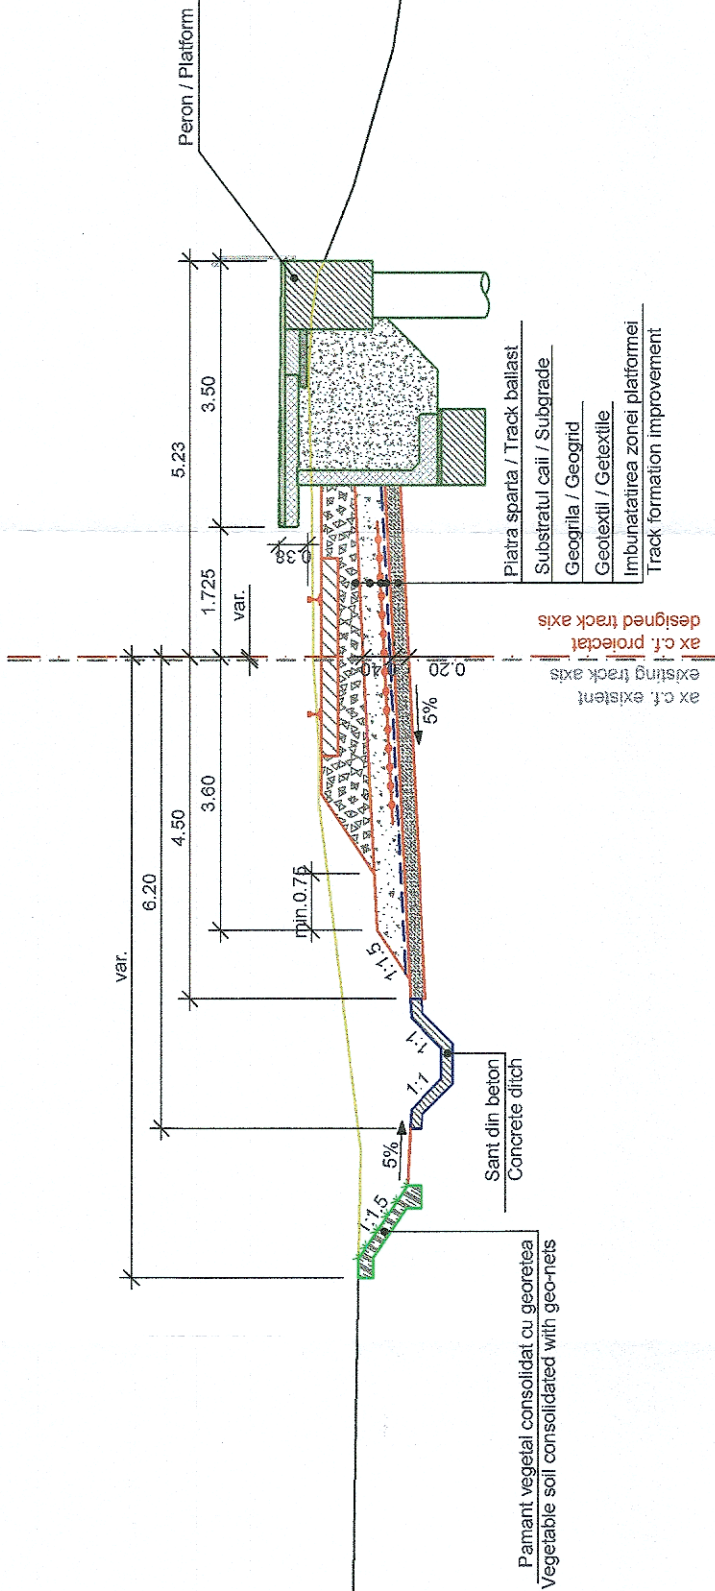

						COMPANIA NAȚIONALĂ DE CĂI FERATE "C.F.R." S.A. ROMANIAN NATIONAL RAILWAY COMPANY					
ENTITATE CONTRACTANTA BENEFICIARY		CONTRACTANT/CONTRACTOR ASOCIEREA/JV		DENUMIRE INVESTIȚIE/ INVESTMENT NAME		"Studiu de Fezabilitate pentru Electrificarea și Reabilitarea liniei de cale ferată Constanța - Mangalia" "Feasibility Study for Electrification and Rehabilitation of the Constanța - Mangalia Railway Line"		SECTIUNE/ SECTION		CONSTANTA - MANGALIA	
BALCONS IMPEX S.R.L. 140/56772001		I.S.P. C.F. S.A. 340/24871992		SEMNAȚURA/ SIGNATURE		"Studiul de Fezabilitate pentru Electrificarea și Reabilitarea liniei de cale ferată Constanța - Mangalia"		SPECIALITATE/ SPECIALITY		SUPRASTRUCTURĂ CF / RAILWAY SUPRASTRUCTURE	
ing. Cristina BĂZĂRÎNCĂ		ing. Adriana BENEAGUI		ing. Marin BAICU		OBIECT/ OBJECT		OBJEKT/ OBJECT		SUPRASTRUCTURA CF / RAILWAY SUPRASTRUCTURE	
PROIECTAT/ DESIGNED		VERIFICAT/ VERIFIED		AVIZAT/ ADVISED		DENUMIRE PLAN/ NAME PLAN		PROFIL TRANSVERSAL TIP NR. 4 TYPICAL CROSS SECTION 4		SUPRASTRUCTURA CF / RAILWAY SUPRASTRUCTURE	
DATA/DATE: 09.2023		SCARA/SCALE: 1:100		COD PLAN/ PLAN CODE:		SF 6		SF 00 S 00		304 R4	