



Profile transversale tip aplicabile in Statia Mangalia
Cross sections type applicable in Mangalia Station
Scara / Scale 1:100

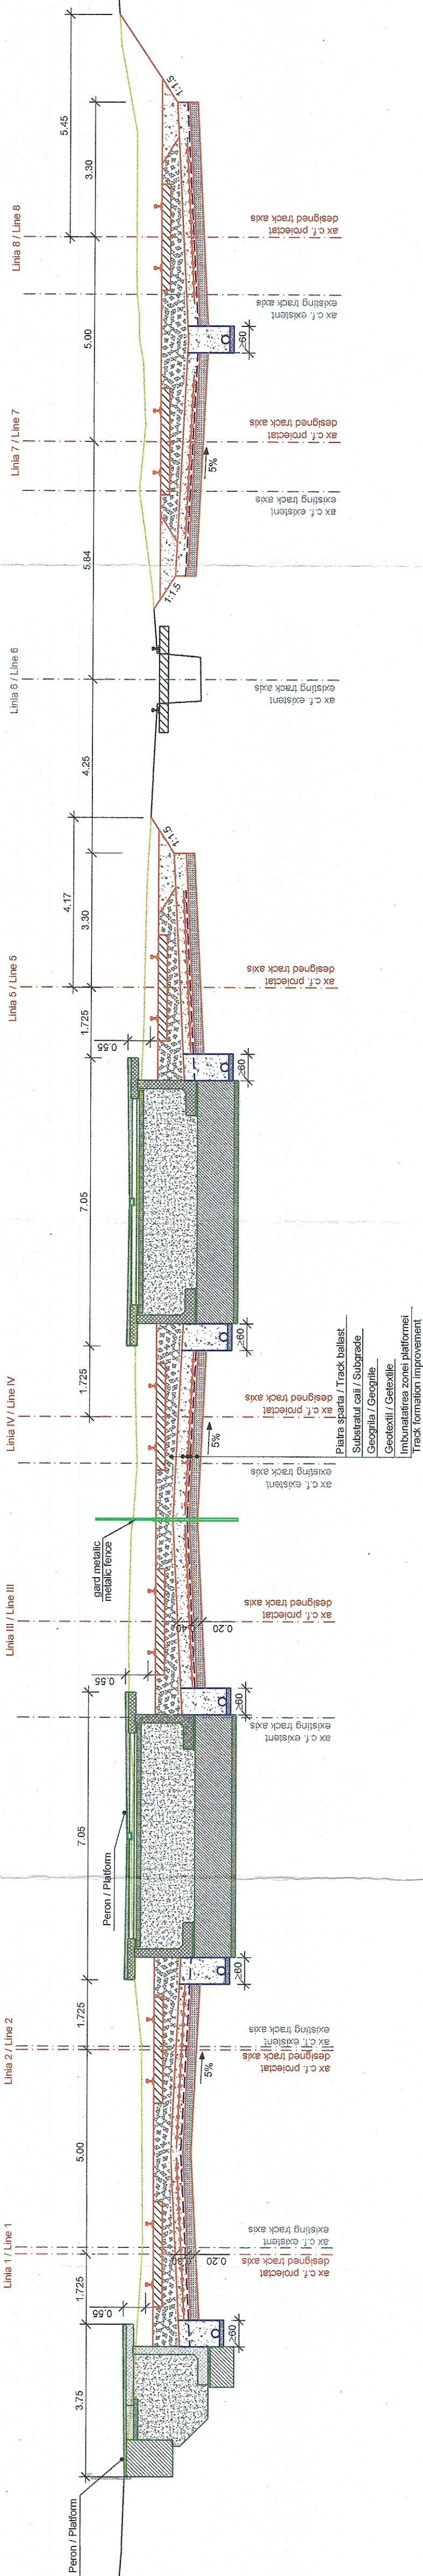

Detaliu dren
scara 1:20

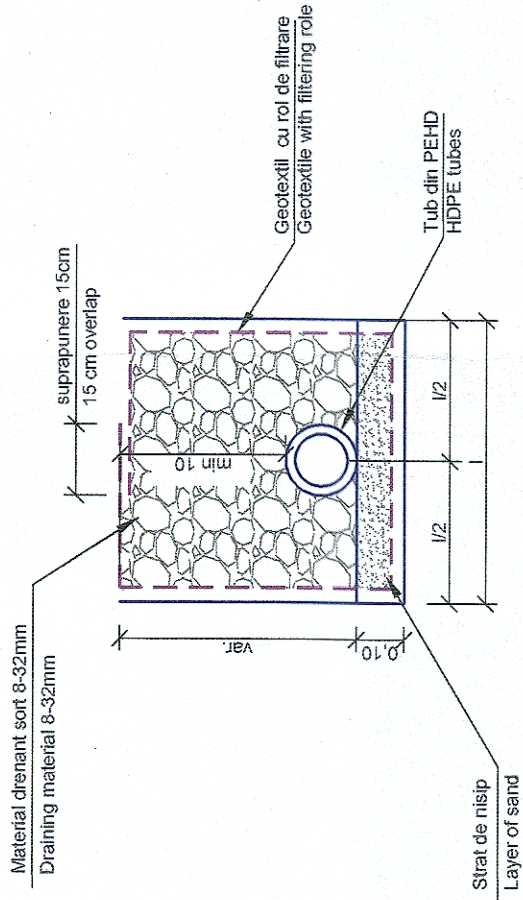

COMPANIA NAȚIONALĂ DE CĂI FERATE "C.F.R." S.A.
ROMANIAN NATIONAL RAILWAY COMPANY

ENTITATE CONTRACTANTĂ
BENEFICIAR

CONTRACTANT/CONTRACTOR
ASOCIEREA JV
BACONSI PROX S.R.L.
LSP C.F. S.A.
ASOCIEREA

DENUMIRE
INVESTIȚIE/
INVESTMENT
NAME

SECTIUNE/
SECTION

SEMNAȚURĂ/
SIGNATURE

NUME/NOME

PROIECTANT/
DESIGNED

VERIFICAT/
VERIFIED

AVIZAT/
ADVISED

DENUMIRE PLAN/
NAME PLAN

SCARĂ/SCALE:
1:100

DATA/DATE:
09.2023

COD PLAN/
PLAN CODE:

"Studiu de Fezabilitate pentru Electricarea și Reabilitarea liniei de cale ferată Constanța - Mangalia"

Feasibility Study for Electrification and Rehabilitation of the Constanța - Mangalia Railway Line

CONSTANTA - MANGALIA

SUPRASTRUCTURĂ CF / RAILWAY SUPRASTRUCTURE

SUPRASTRUCTURA CF / RAILWAY SUPRASTRUCTURE

PROFIL TRANSVERSAL TIP NR. 8
TYPICAL CROSS SECTION 8

SF 6 SF 00 S 00 308 R4