




KM.252+400.00
SEC. 9

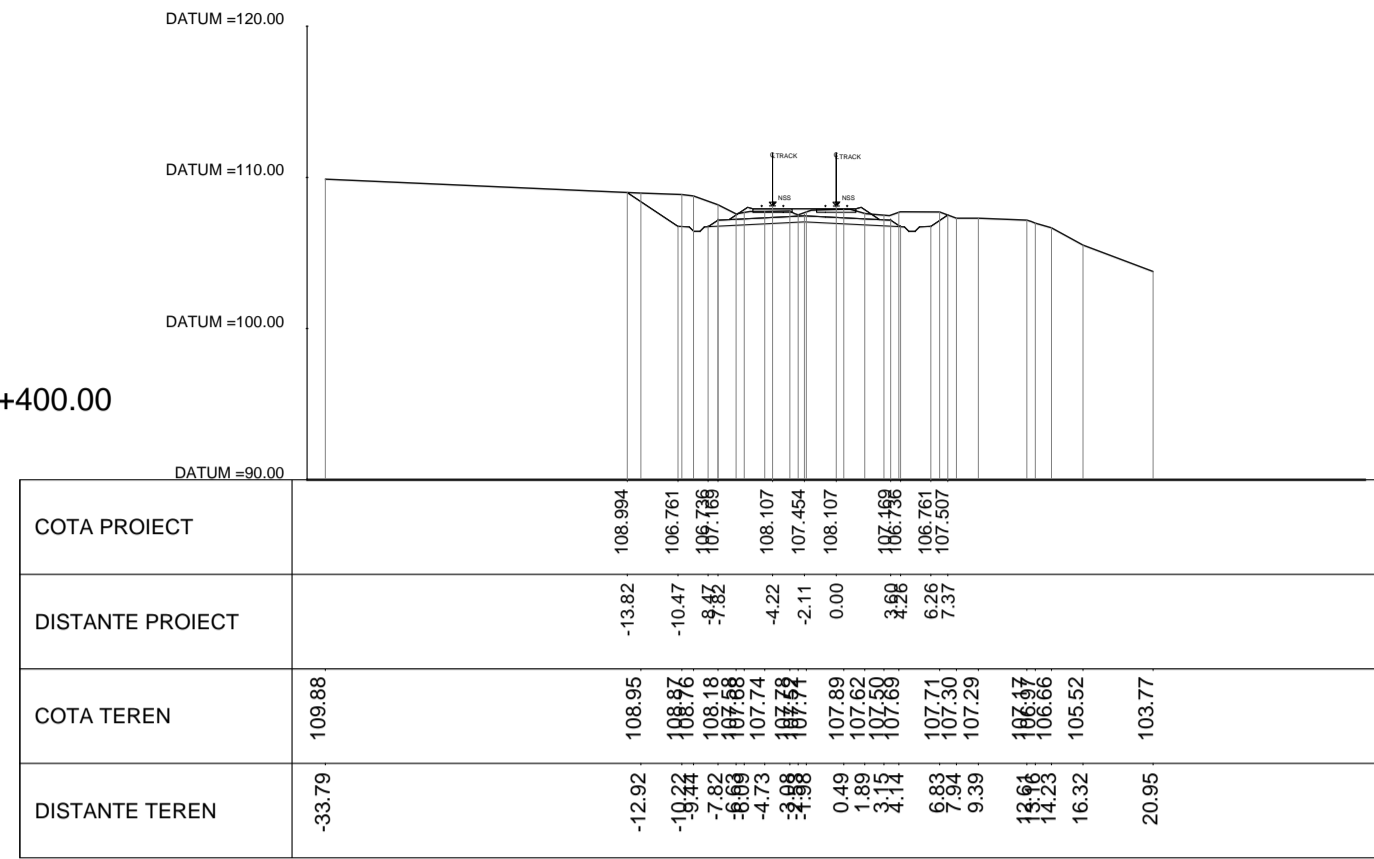


KM.253+000.00
SEC. 12

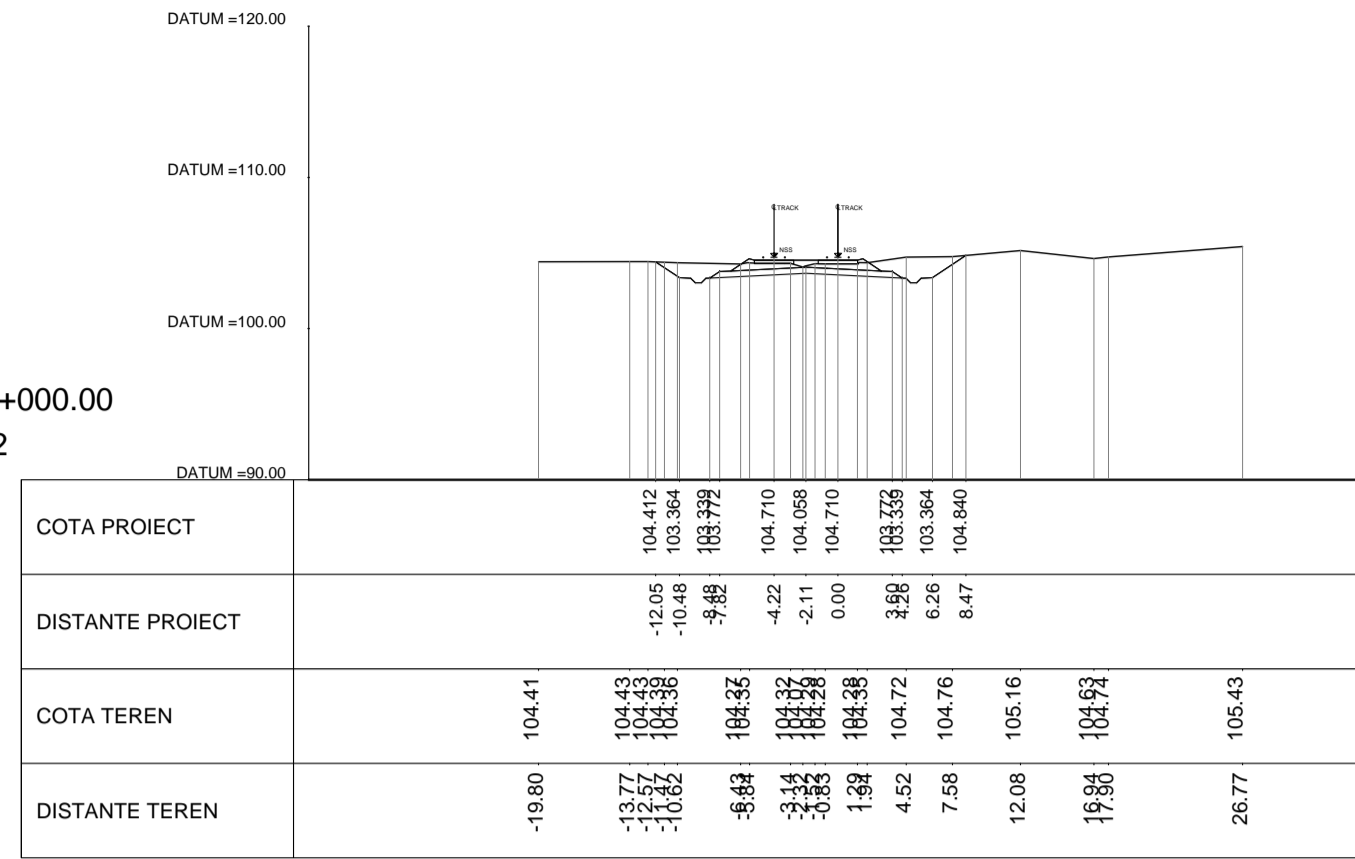


KM.253+600.00
SEC. 15

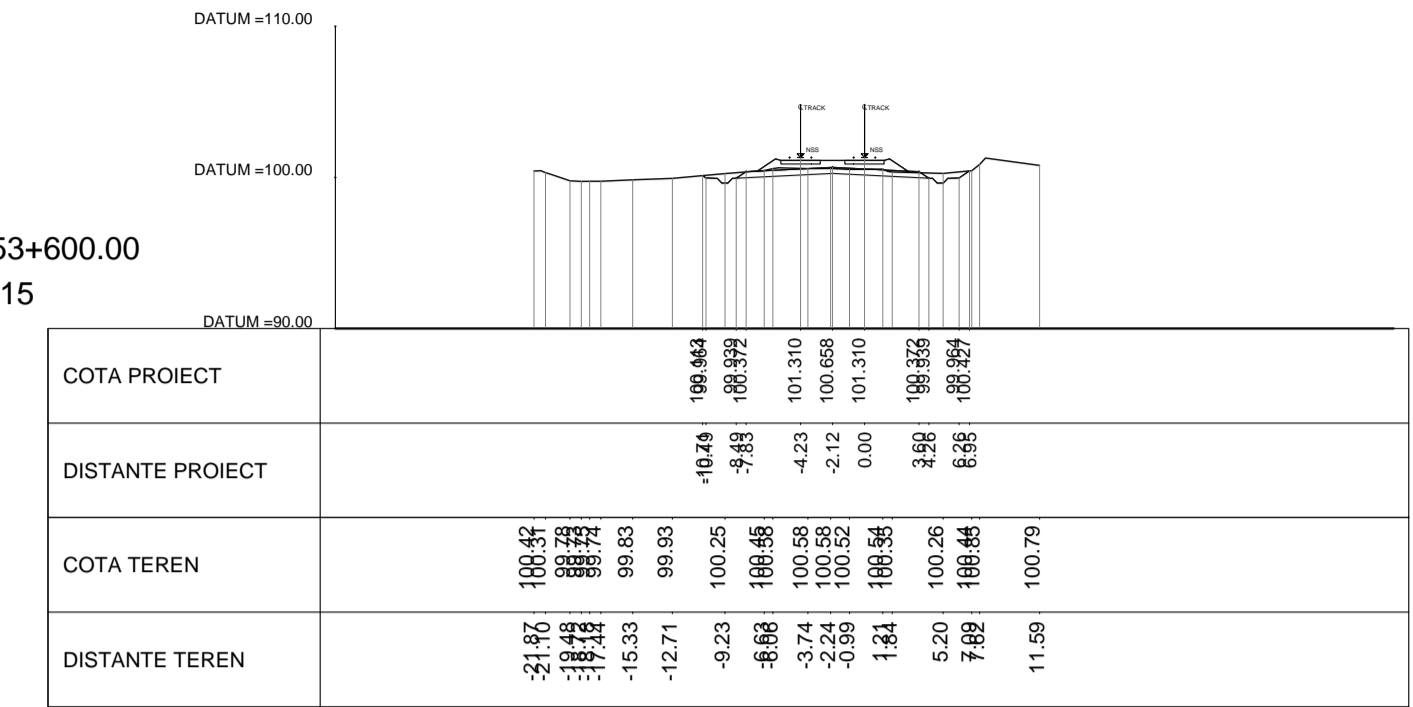


KM.252+600.00
SEC. 10

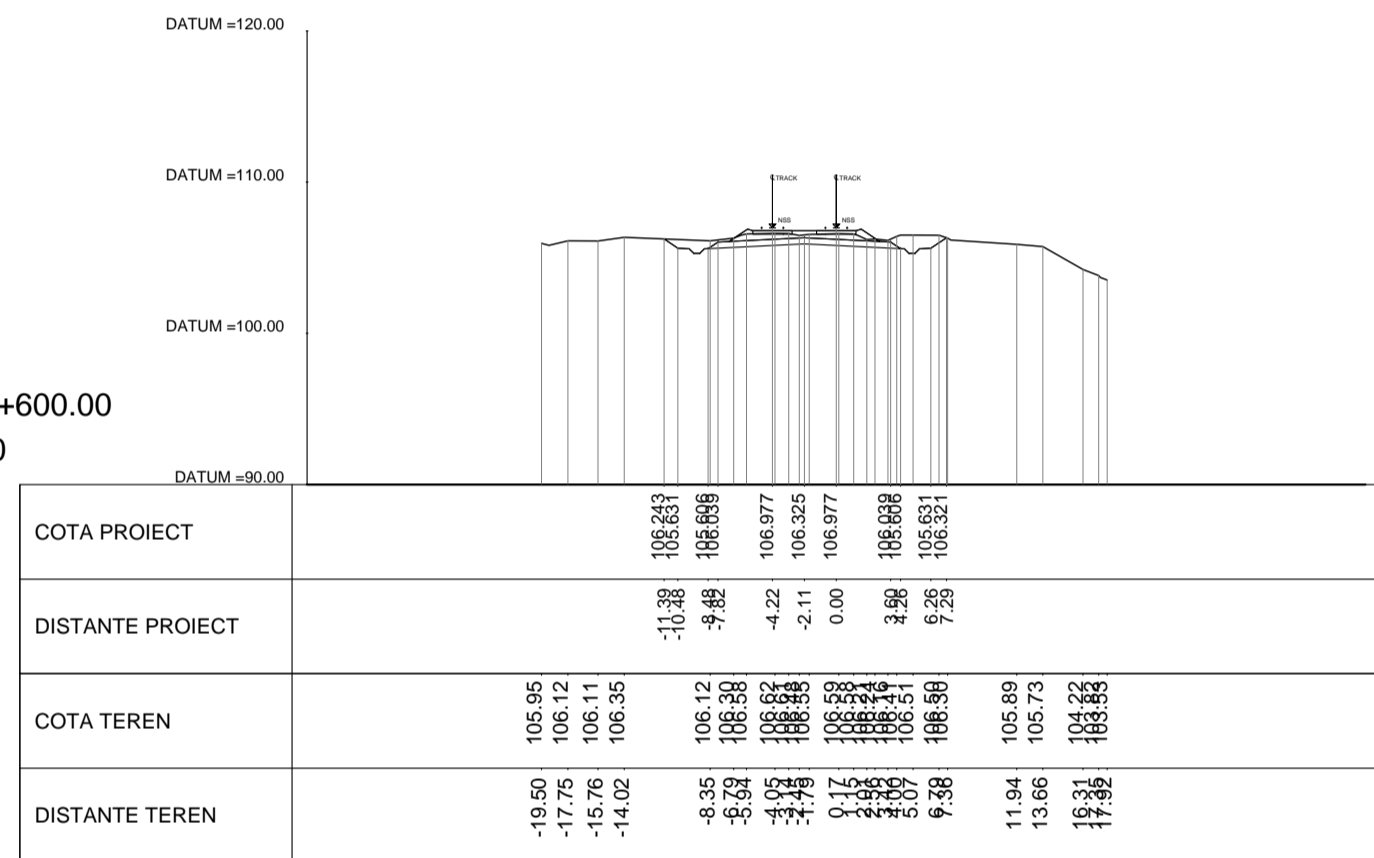


KM.253+200.00
SEC. 13

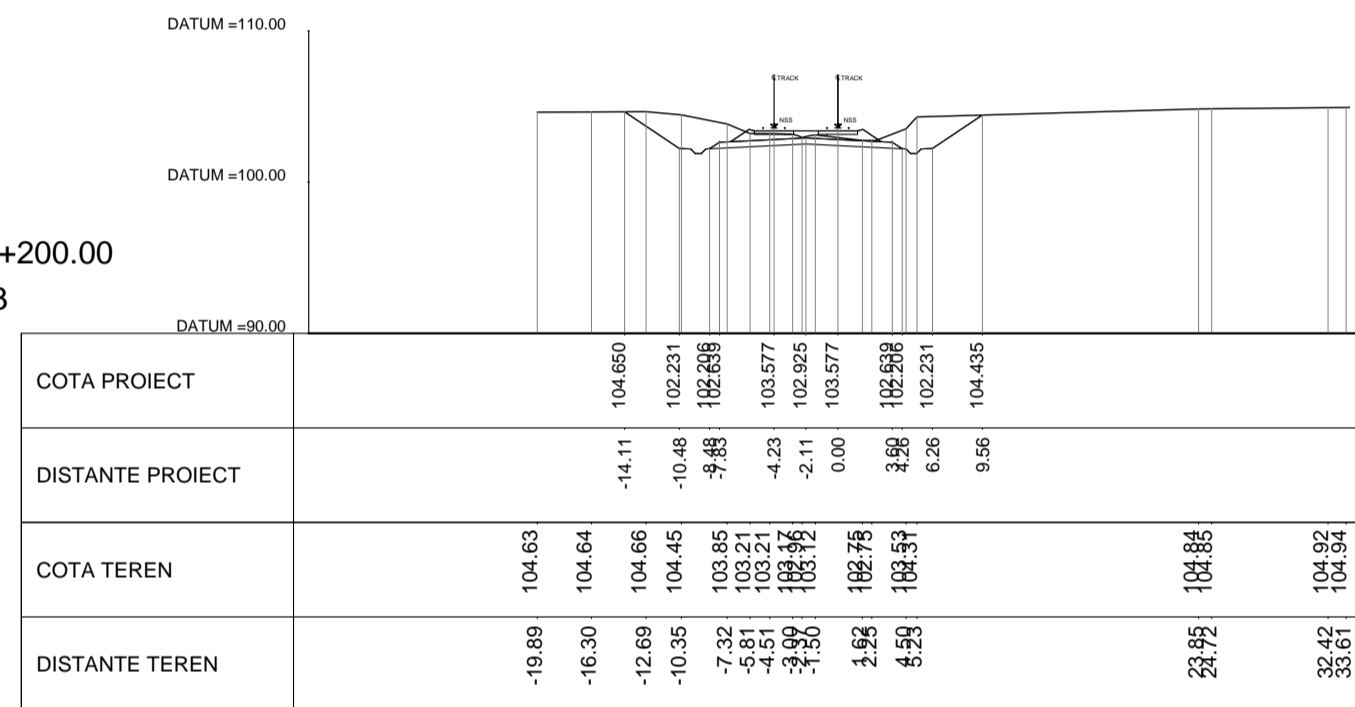


KM.253+800.00
SEC. 16

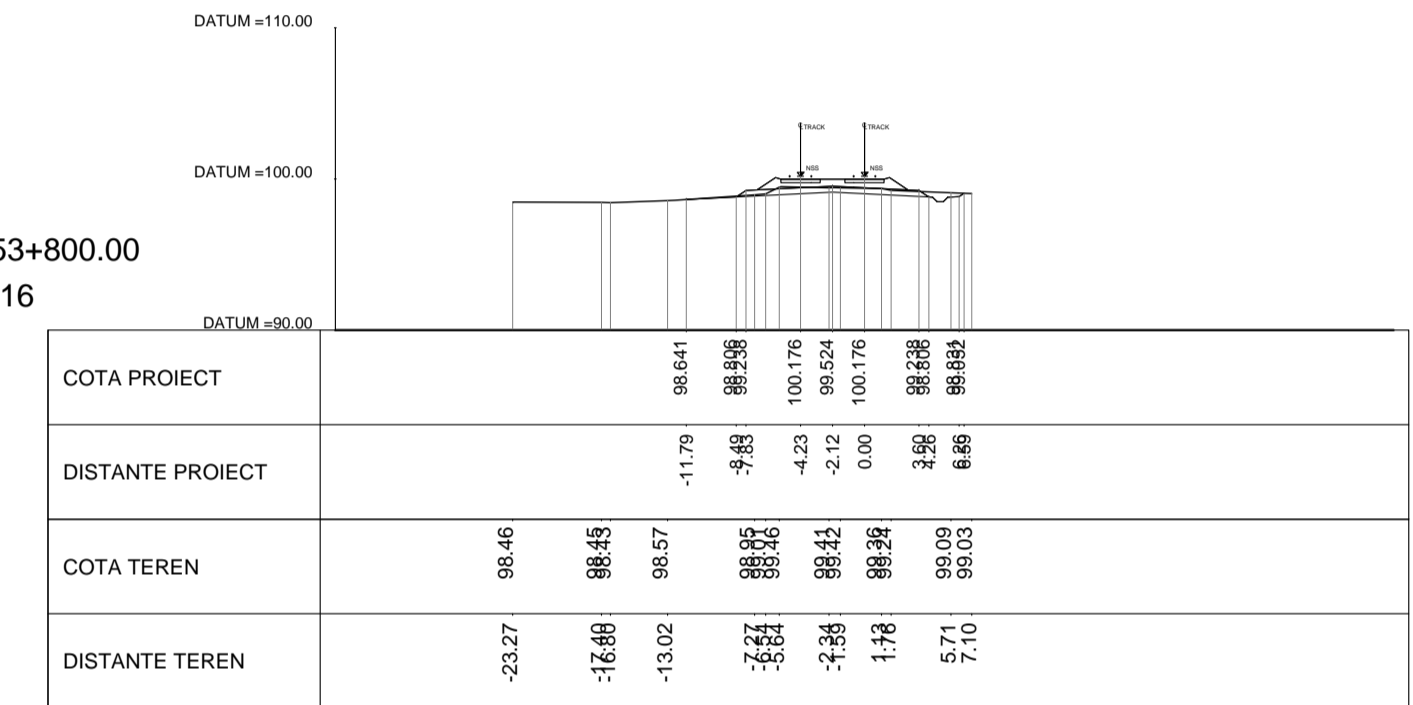


KM.252+800.00
SEC. 11

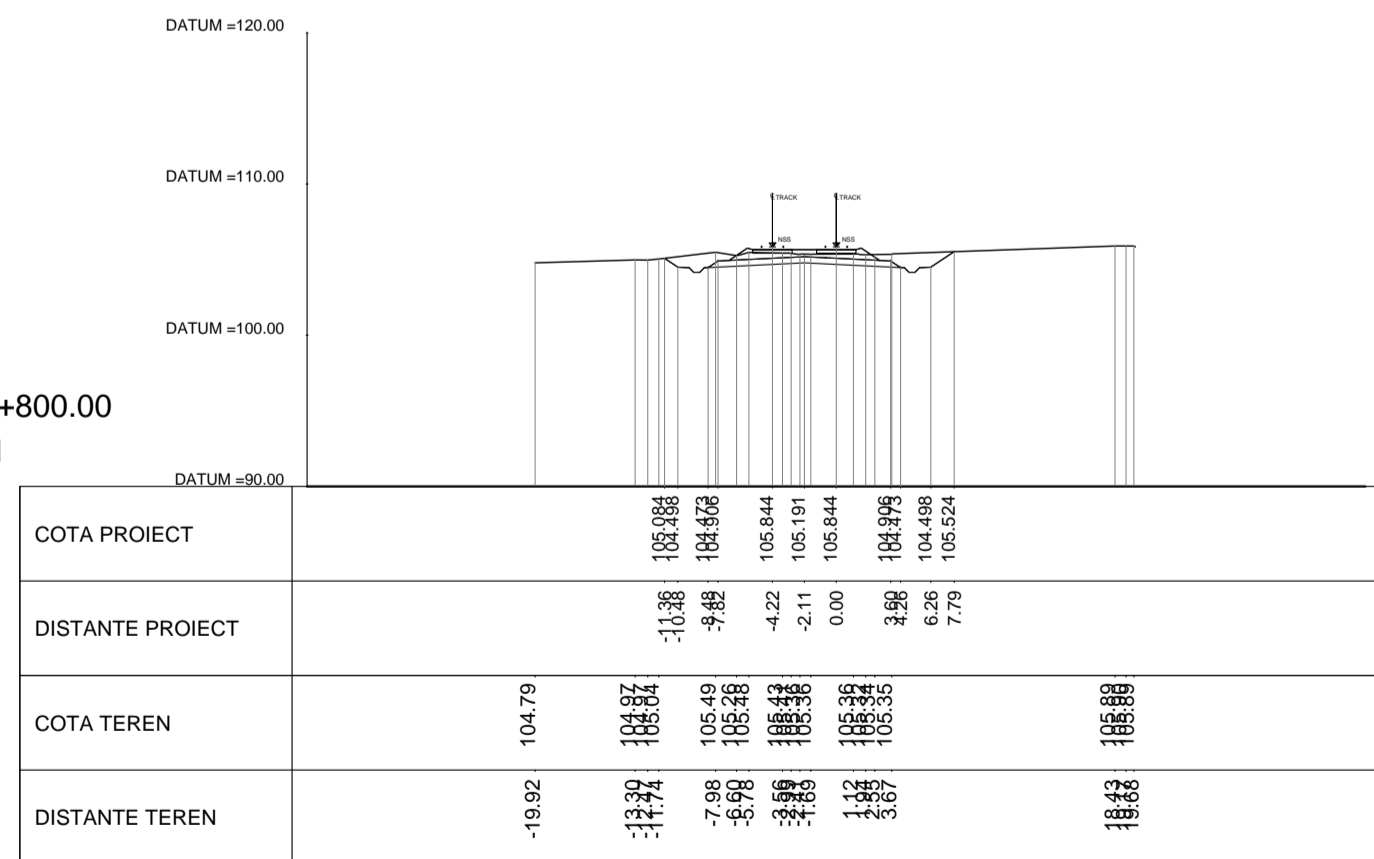

KM.253+400.00
SEC. 14

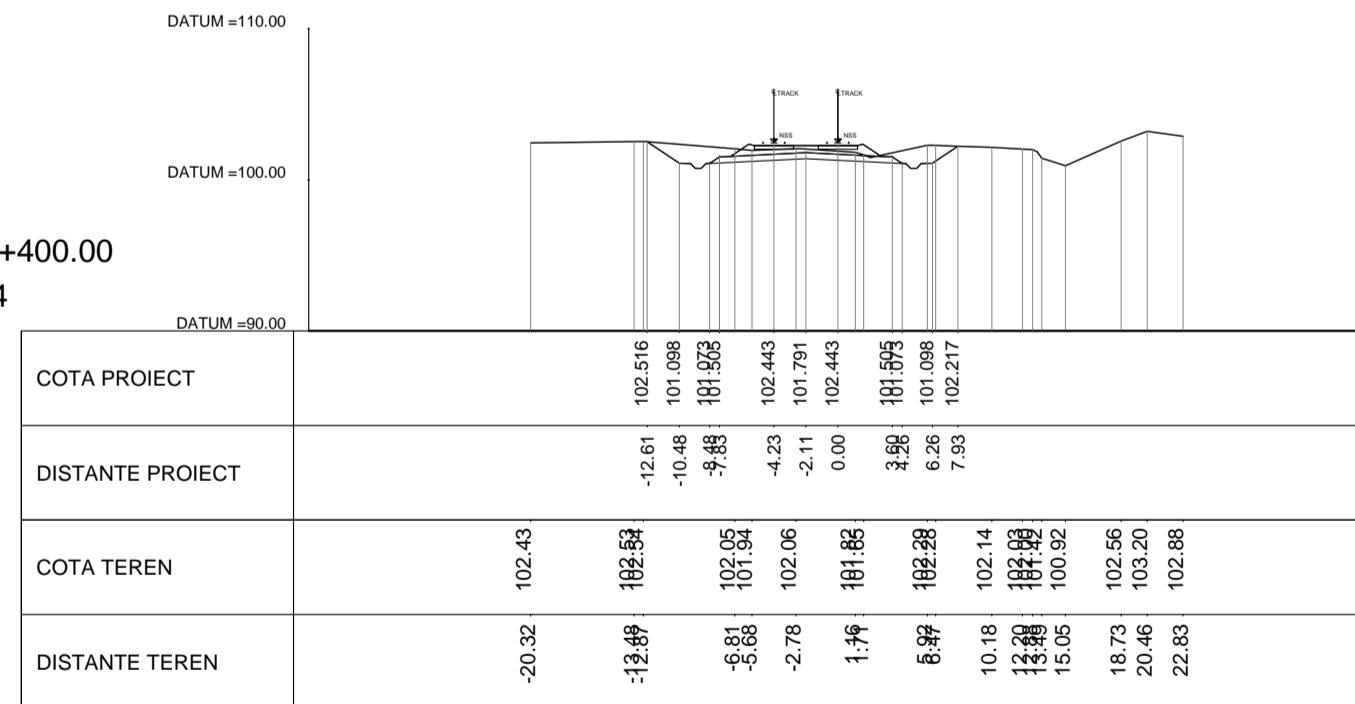

KM.254+000.00
SEC. 17

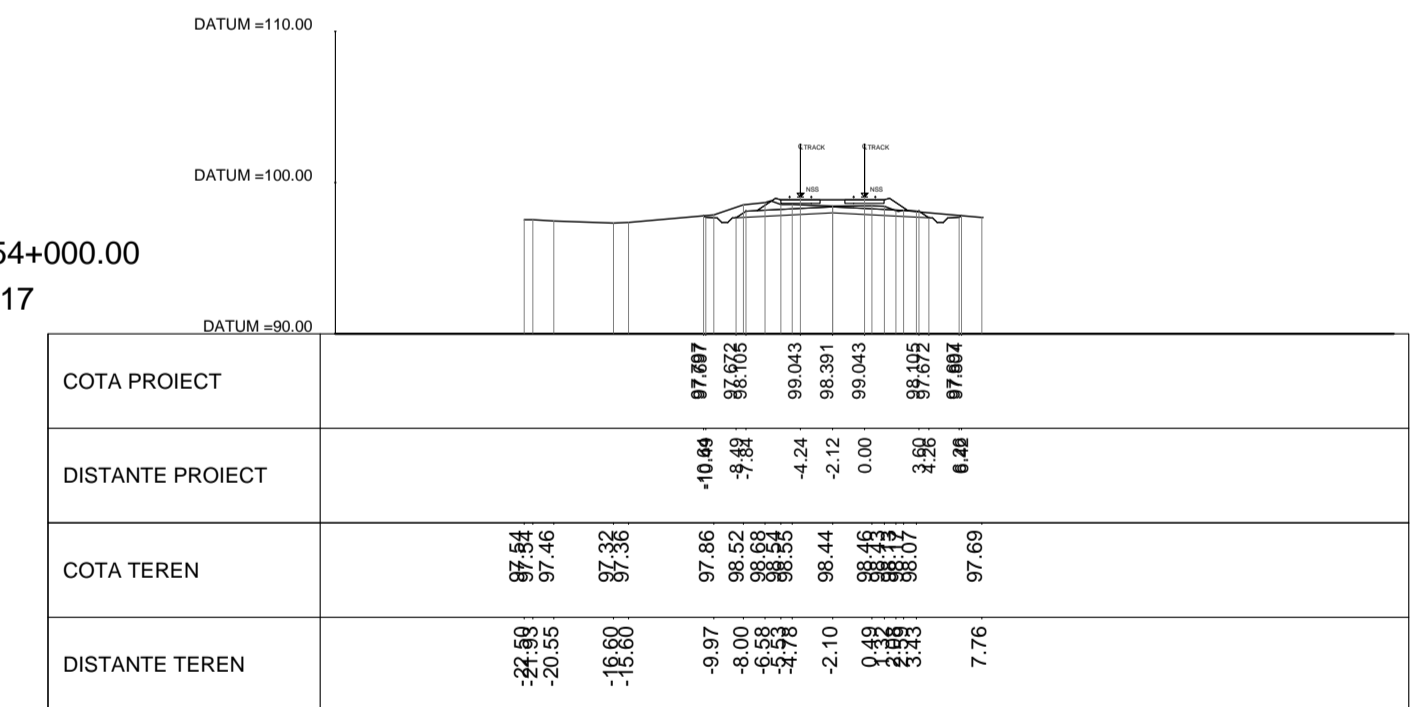

REV.	DATA/DATE	DESCRIERE MODIFICARE / MODIFICATION DESCRIPTION
A	Mai 2020	Prima editie SFF / FFS First submission
B	Sept 2020	Conform solicitărilor Beneficiarului din act nr.11/2/504/2020
C		
D		

FAZA PHASE	NUME NAME	SEMNTURA SIGNATURE
APROBAT APPROVED	S. Menichini	<i>S. Menichini</i>
VERIFICAT CHECKED	S. Menichini	<i>S. Menichini</i>
INTOCMIT ELABORATED	F. Sorge	<i>F. Sorge</i>
SCARA SCALE	1:500	FOAIE SHEET 2 din 100 / 2 of 100

DATA DATE: Mai 2020

CLIENT CLIENT: C.N.C.F. "C.F.R." - S.A.

CONSULTANT CONSULTANT: ITALFERR

STUDIU DE FEZABILITATE PENTRU REABILITARE A LINIEI FERROVIARE CRAIOVA - CARANSEBES / FEASIBILITY STUDY FOR THE REHABILITATION OF THE RAILWAY LINE CRAIOVA - CARANSEBES

DENUMIRE / TITLE: Profil Transversal km 252+400 - km 254+000 - 2 din 100 / Cross Sections km 252+400 - km 254+000 - 2 of 100

CODIFICARE / CODIFICATION SYSTEM: E218 0 SF 00 W8 AL 0 06 002 B