




KM.273+400.00
SEC. 81

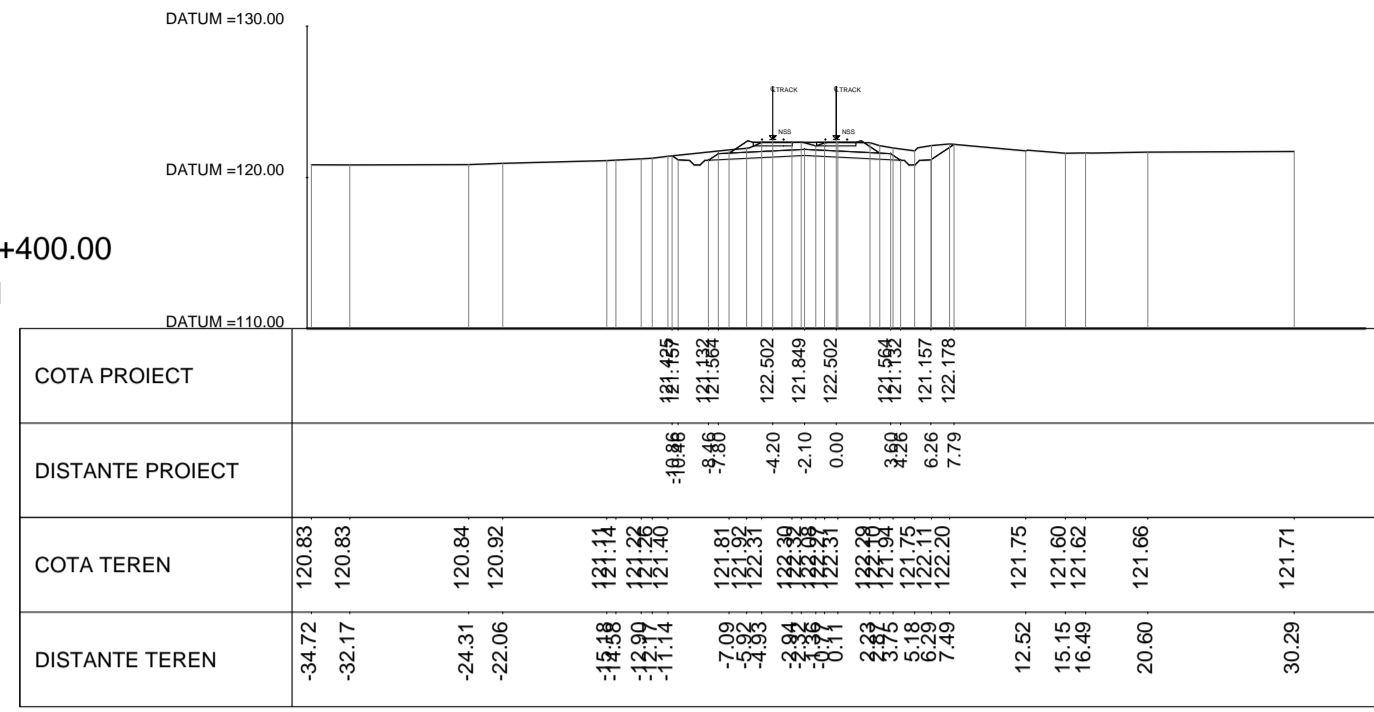


KM.273+600.00
SEC. 82

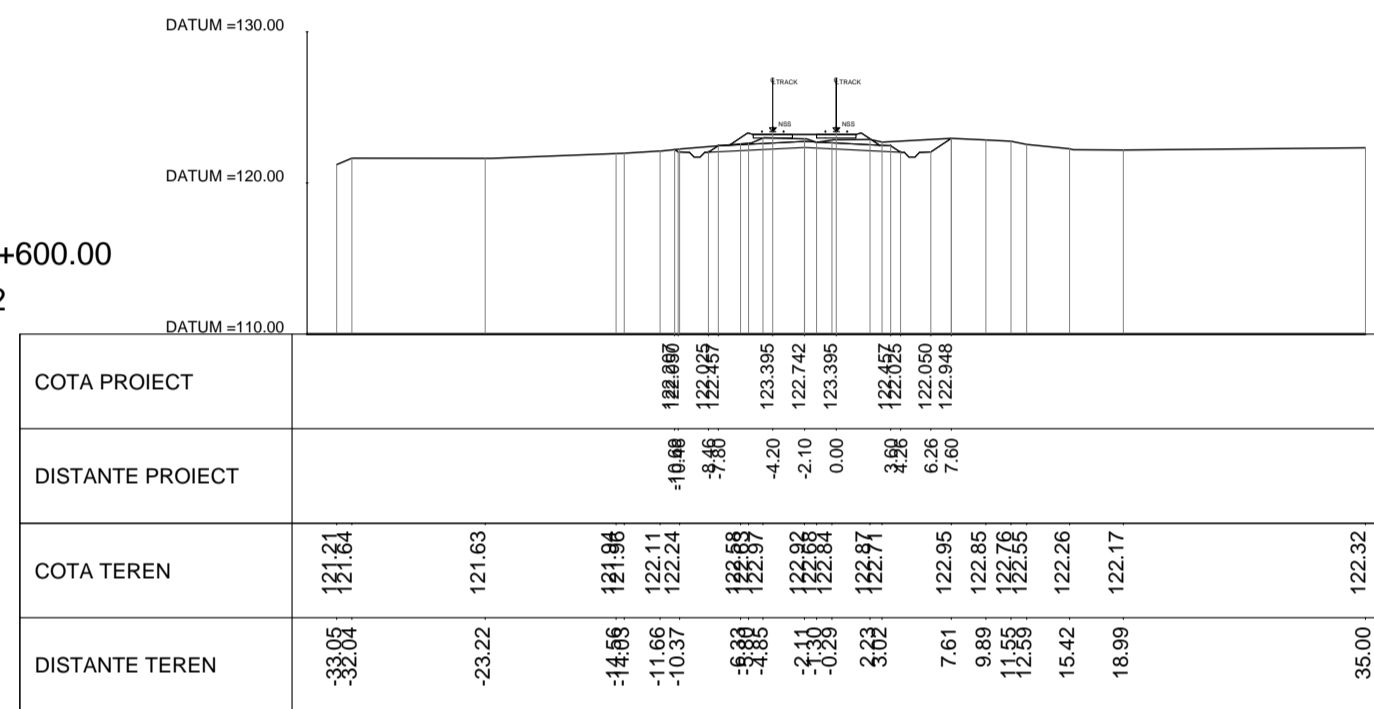


KM.273+800.00
SEC. 83

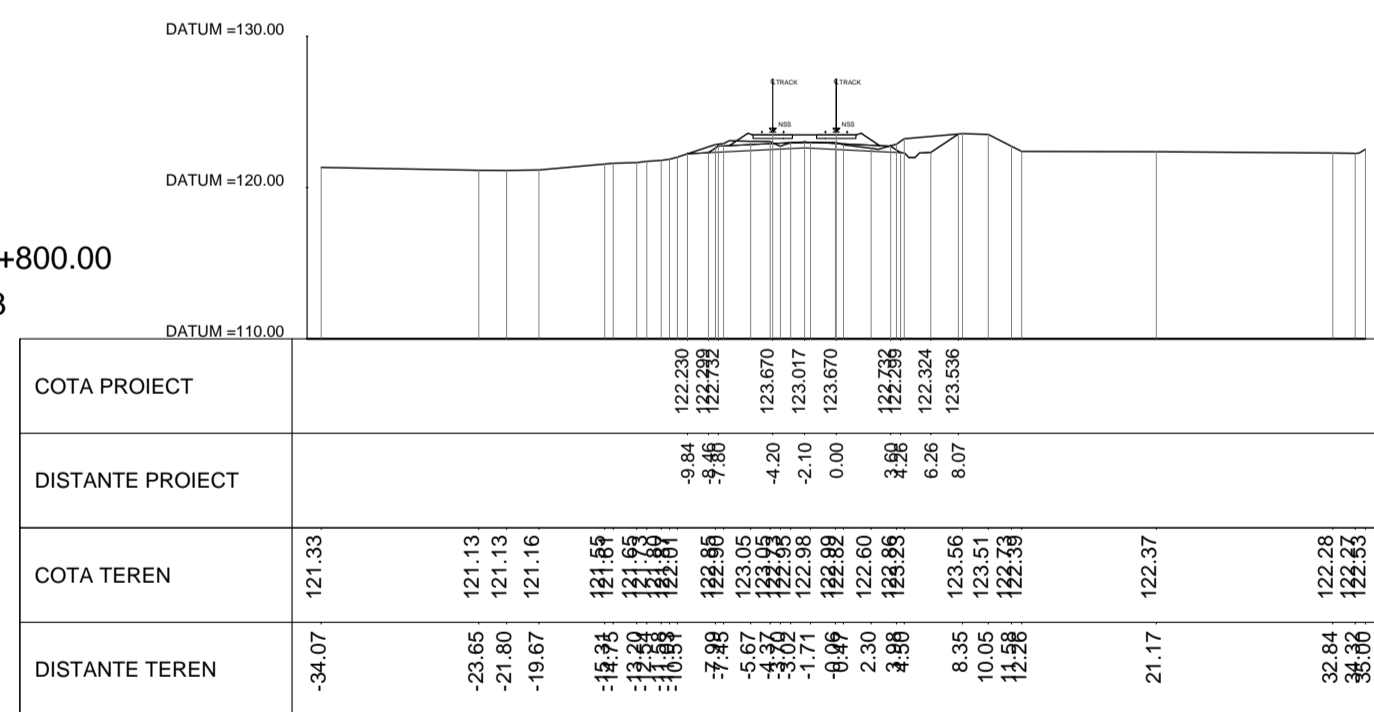


KM.274+000.00
SEC. 84

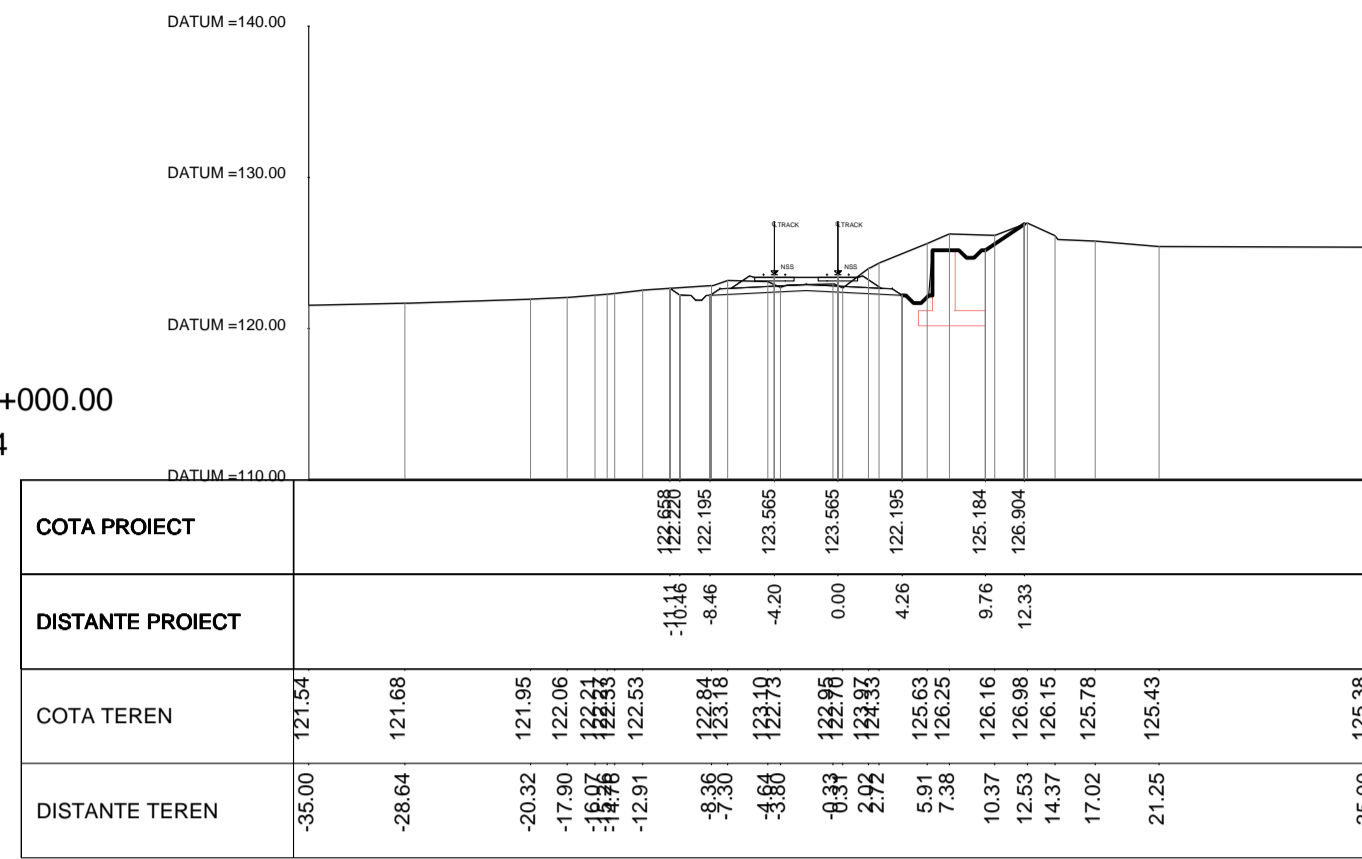


KM.274+200.00
SEC. 85

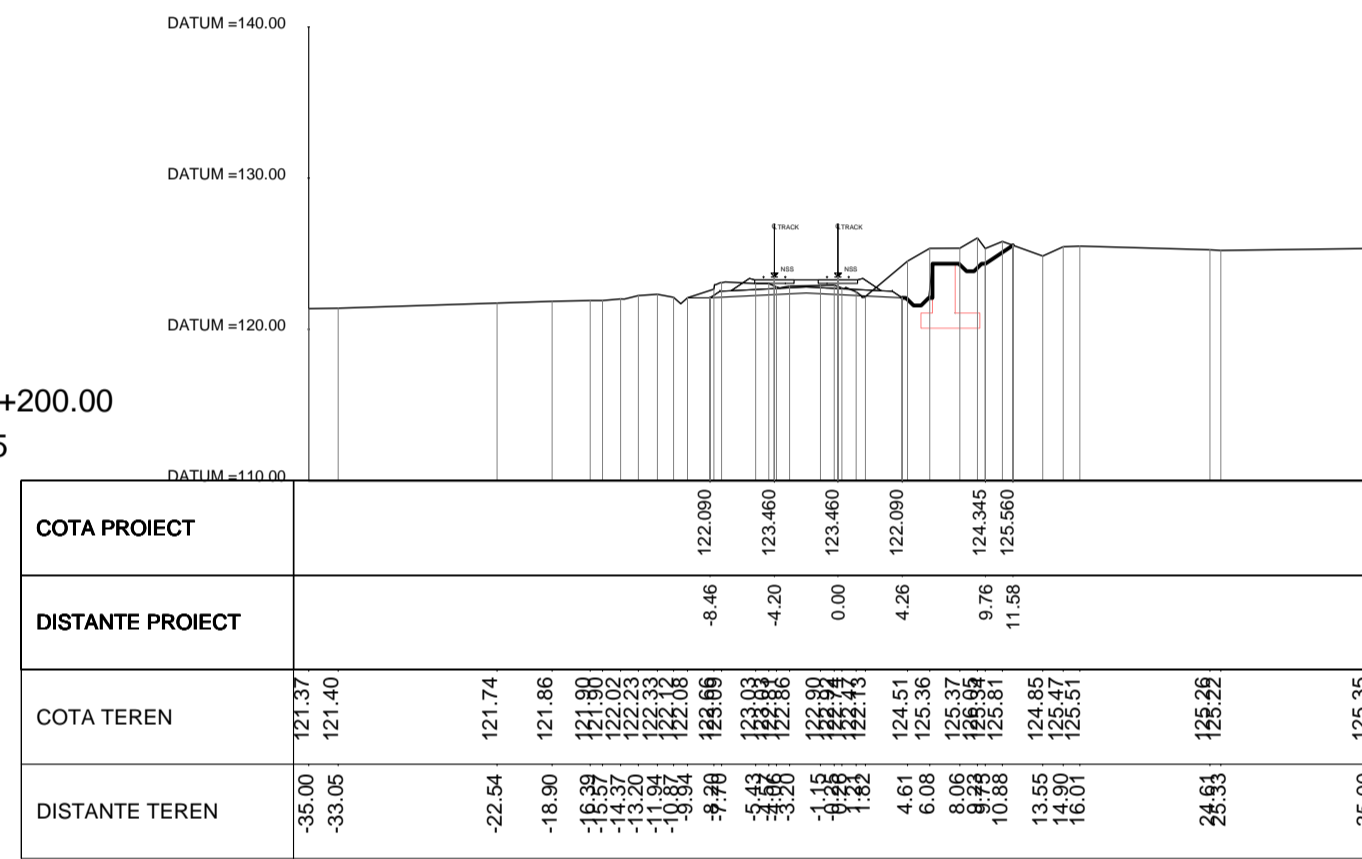


KM.274+400.00
SEC. 86

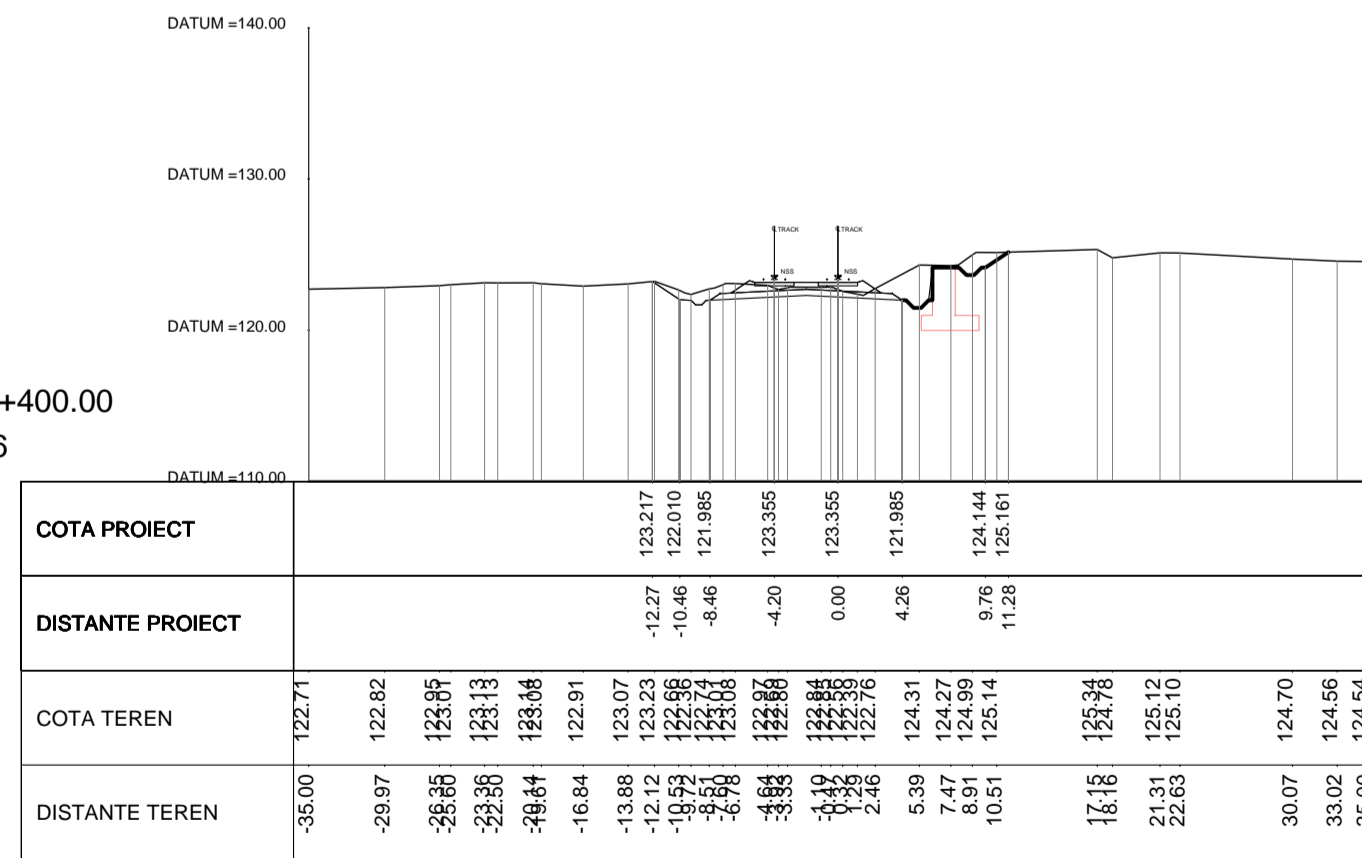


KM.274+600.00
SEC. 87

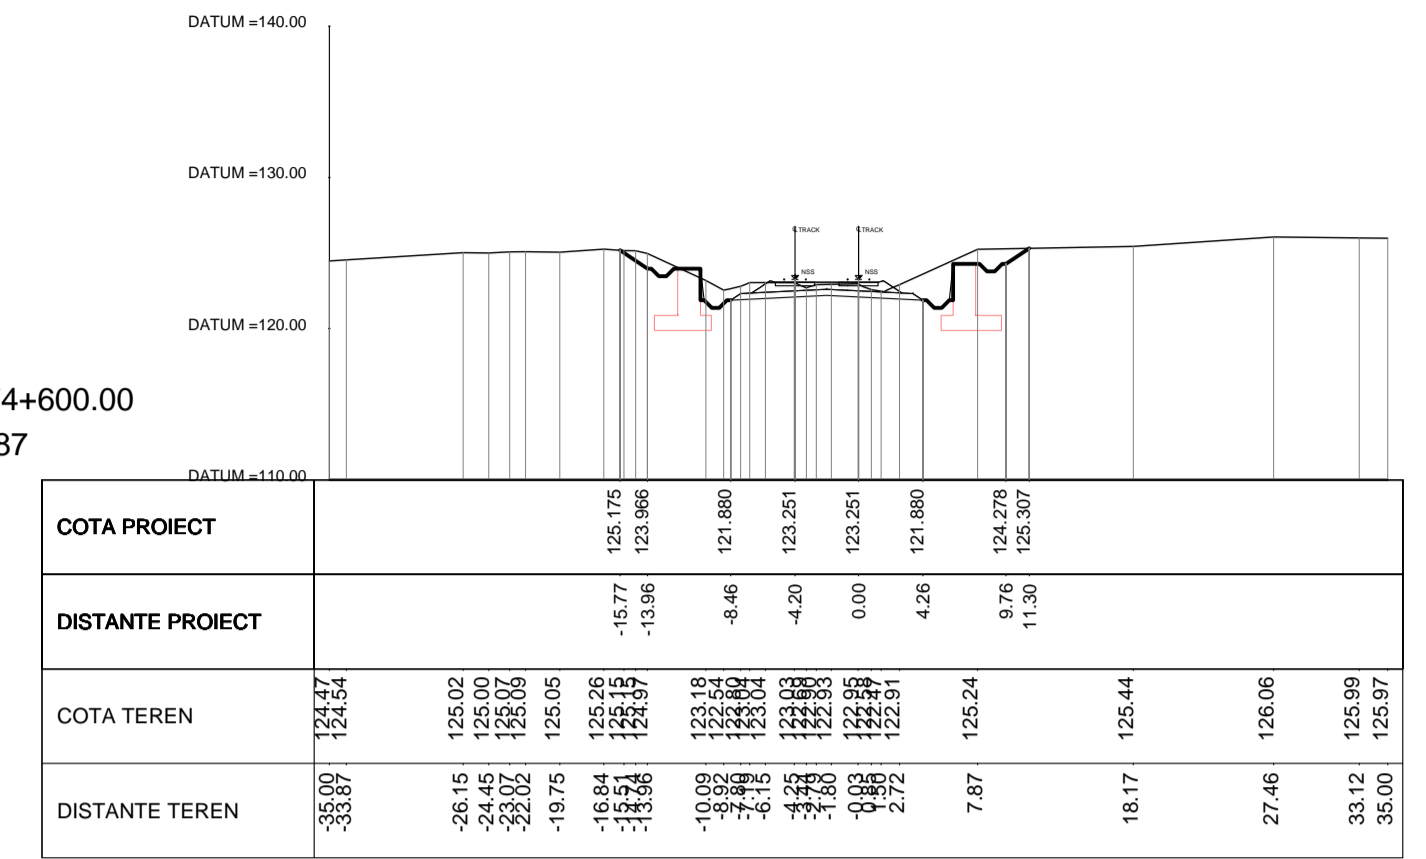

KM.274+800.00
SEC. 88

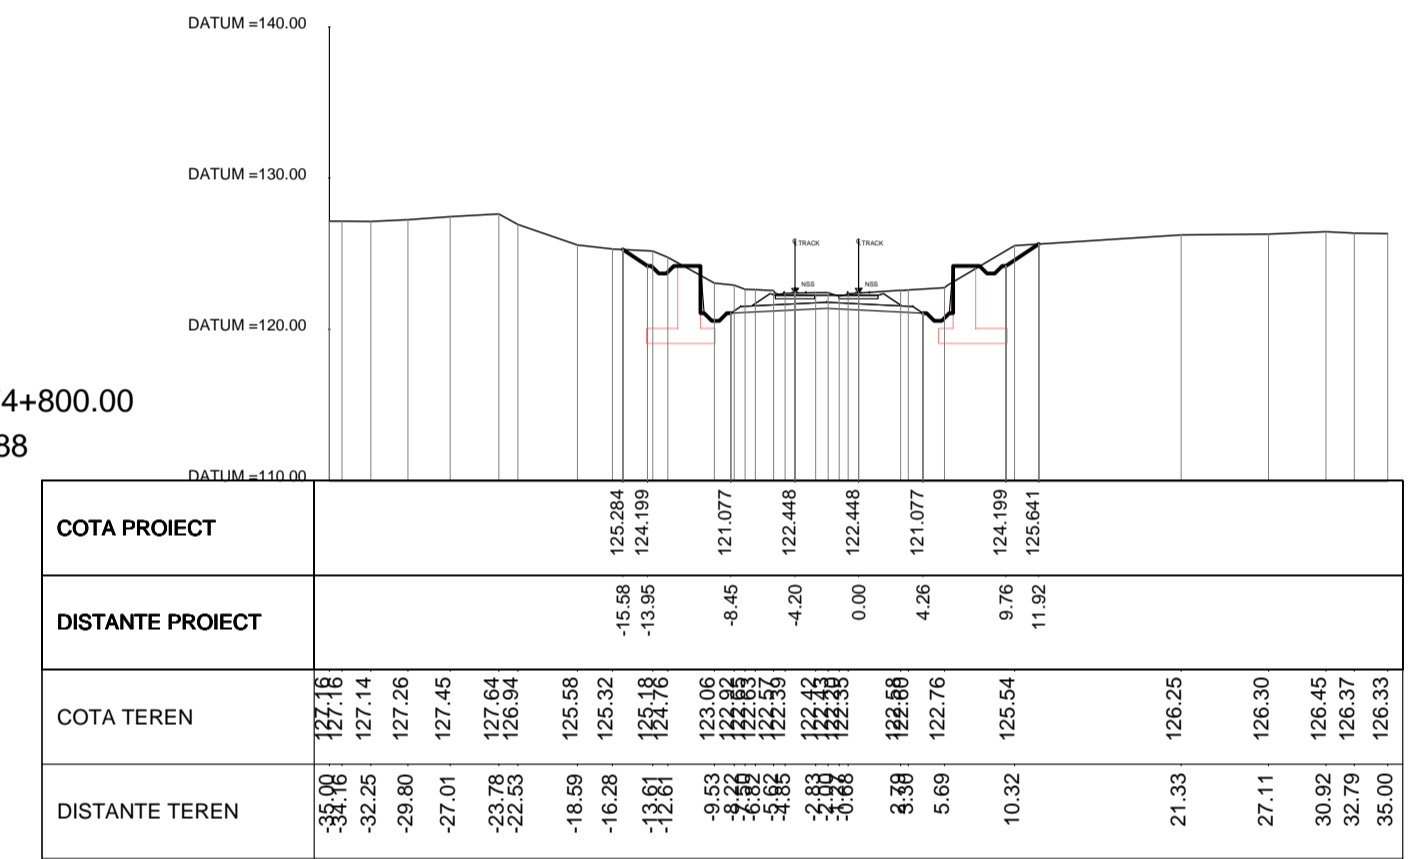

KM.275+000.00
SEC. 89

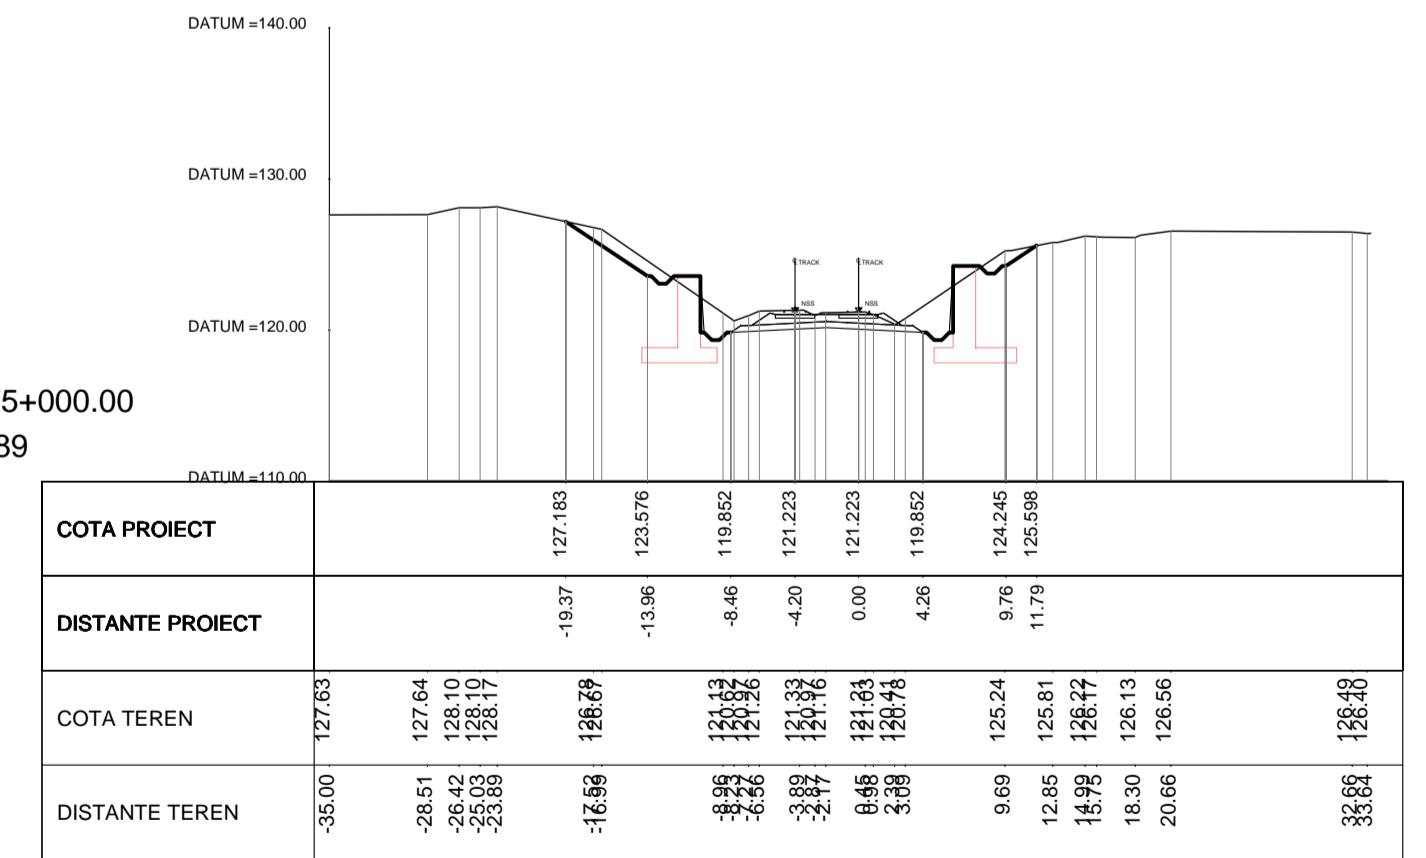

REV.	DATA/DATE	DESCRIERE MODIFICARE / MODIFICATION DESCRIPTION
A	Mai 2020	Prima editie SFF / FFS First submission
B	Sept 2020	Conform solicitărilor Beneficiarului din act nr.11/2/504/2020
C		
D		

FAZA PHASE	NUME NAME	SEMNTURA SIGNATURE
APROBAT APPROVED	S. Menichini	<i>S. Menichini</i>
VERIFICAT CHECKED	S. Menichini	<i>S. Menichini</i>
INTOCMIT ELABORATED	F. Sorge	<i>F. Sorge</i>
SCARA SCALE	1:500	FOAIE SHEET 10 din 100 / 10 of 100

DATA DATE: Mai 2020

Logo:

Cofinanta de Mecanismul pentru interconectarea Europei al Uniunii Europene

CLIENT CLIENT: C.N.C.F. "C.F.R." - S.A.

CONSULTANT CONSULTANT:

STUDIU DE FEZABILITATE PENTRU REABILITARE A LINIEI FERROVIARE CRAIOVA - CARANSEBES / FEASIBILITY STUDY FOR THE REHABILITATION OF THE RAILWAY LINE CRAIOVA - CARANSEBES

Logo:

DENUMIRE / TITLE: Profil Transversal km 273+400 - km 275+000 - 10 din 100 Cross Sections km 273+400 - km 275+000 - 10 of 100

CODIFICARE / CODIFICATION SYSTEM: E218 0 SF 00 W8 AL 0 06 010 B