




KM.282+200.00
SEC. 117

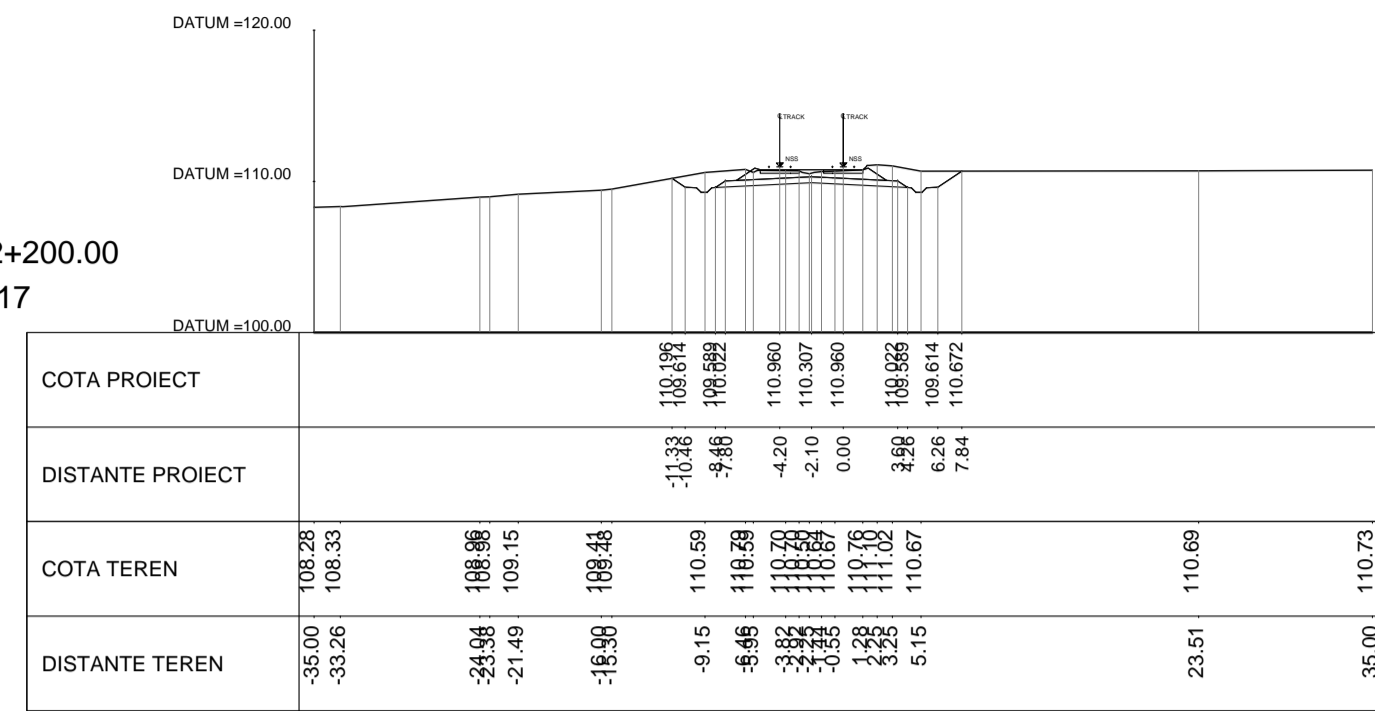


KM.282+800.00
SEC. 120

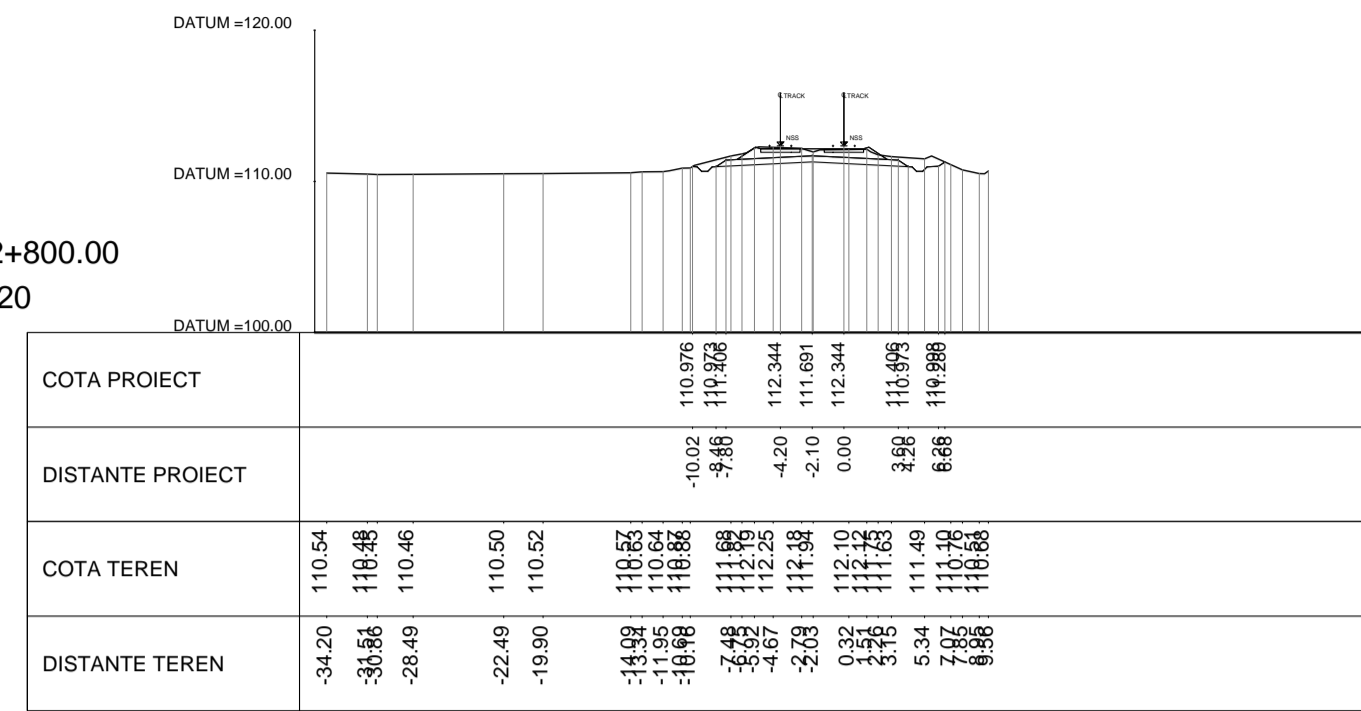


KM.283+400.00
SEC. 123

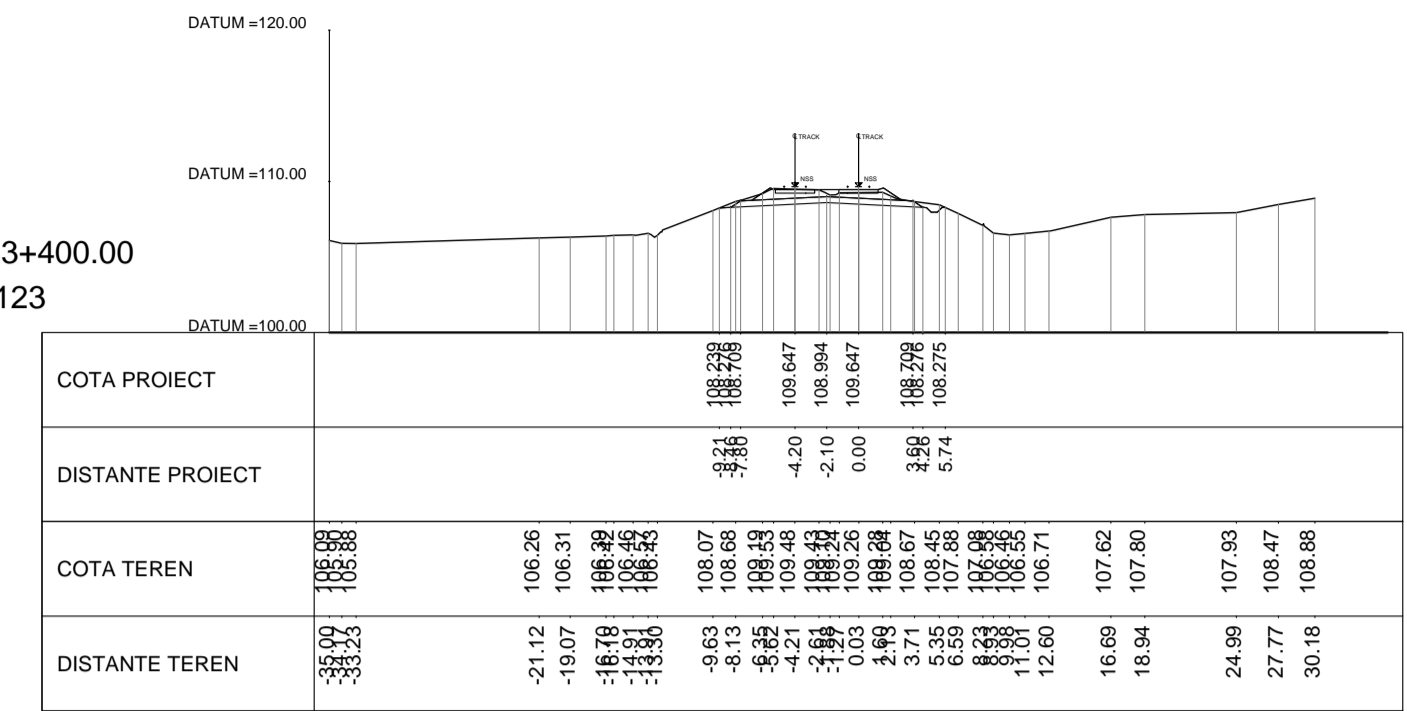


KM.282+400.00
SEC. 118

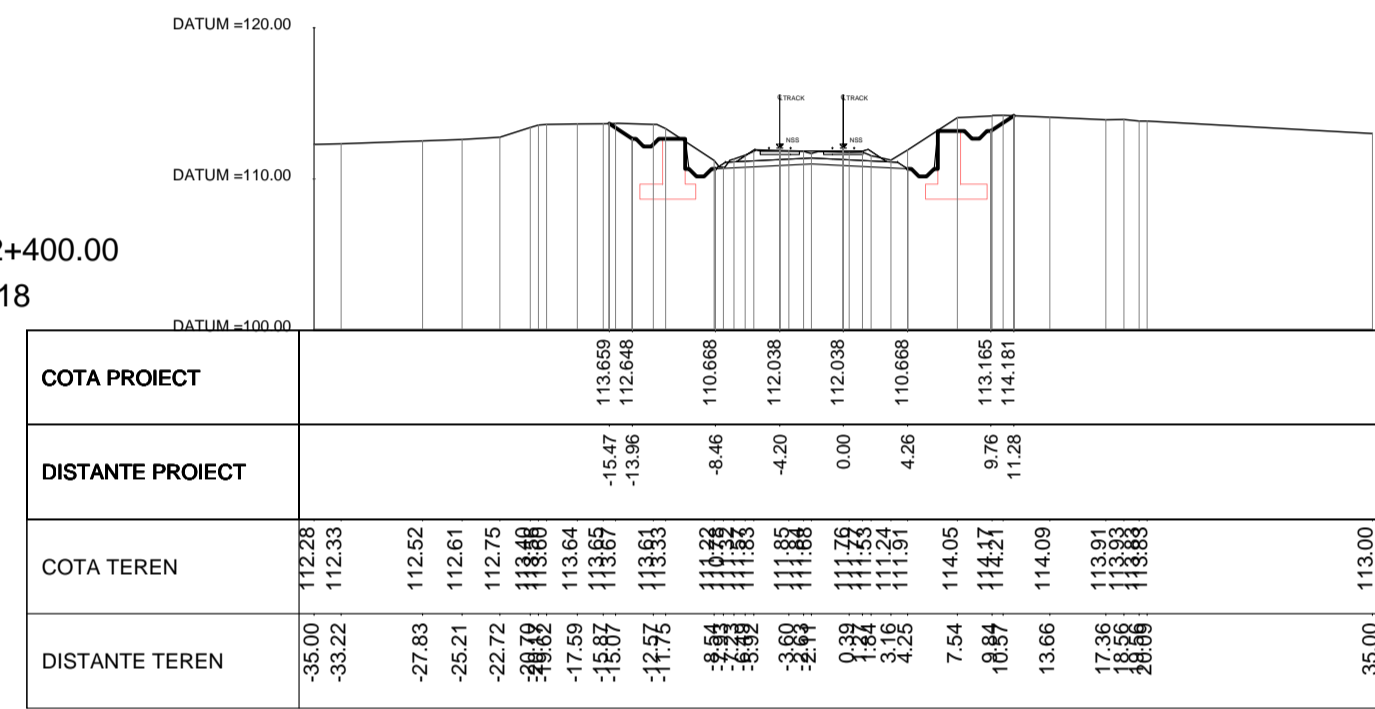


KM.283+000.00
SEC. 121

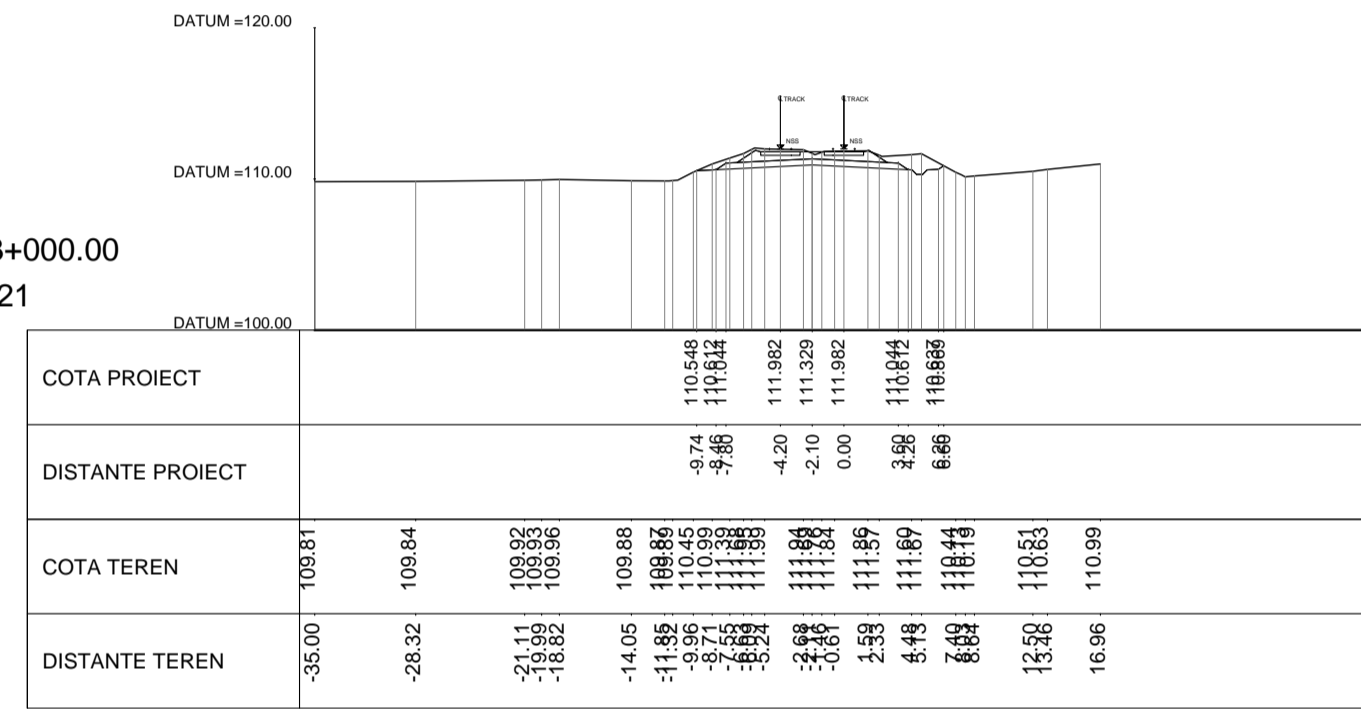


KM.283+600.00
SEC. 124

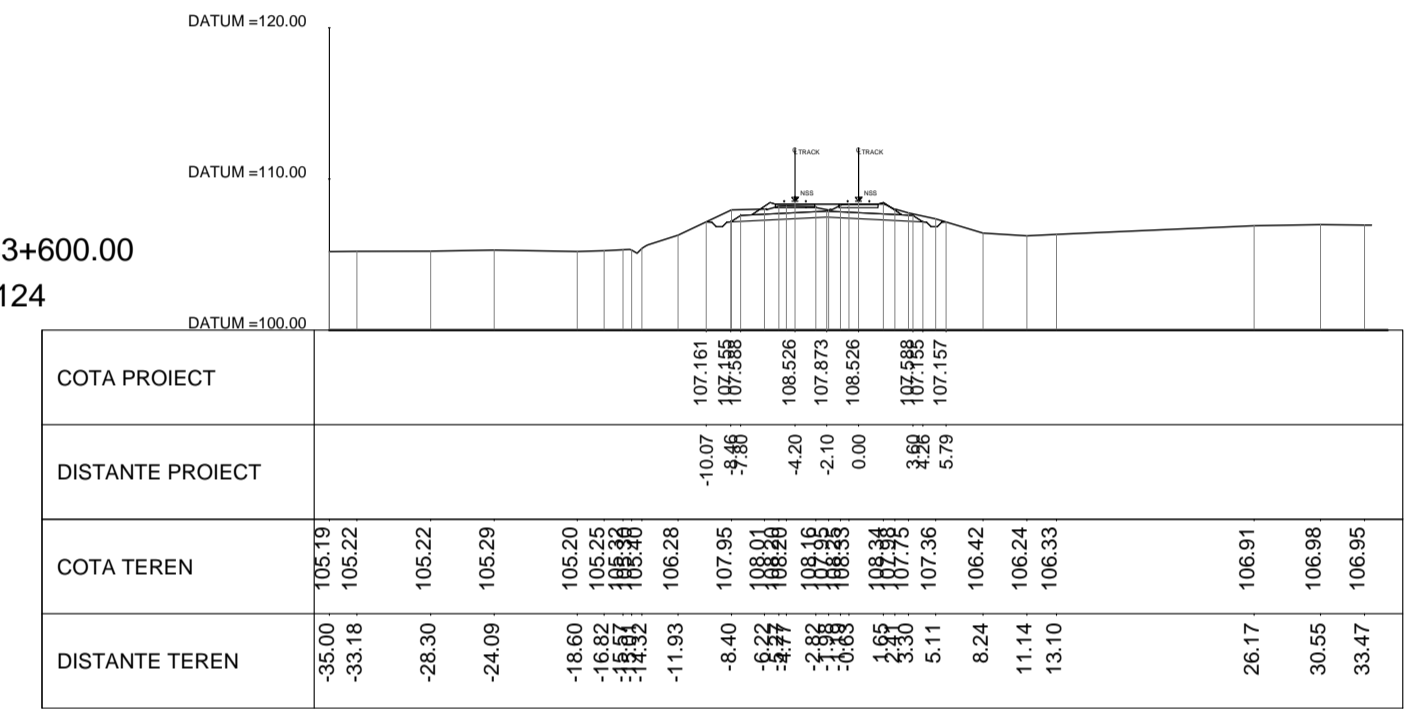


KM.282+600.00
SEC. 119

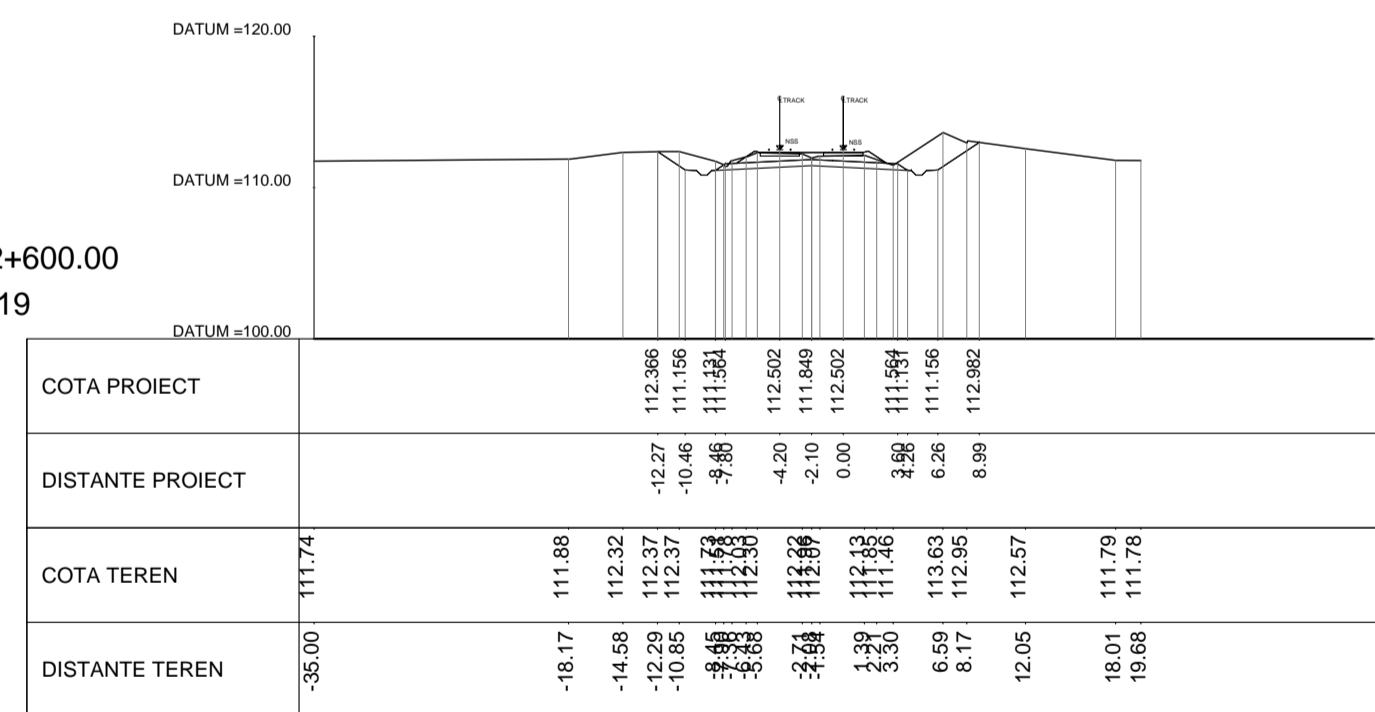

KM.283+200.00
SEC. 122

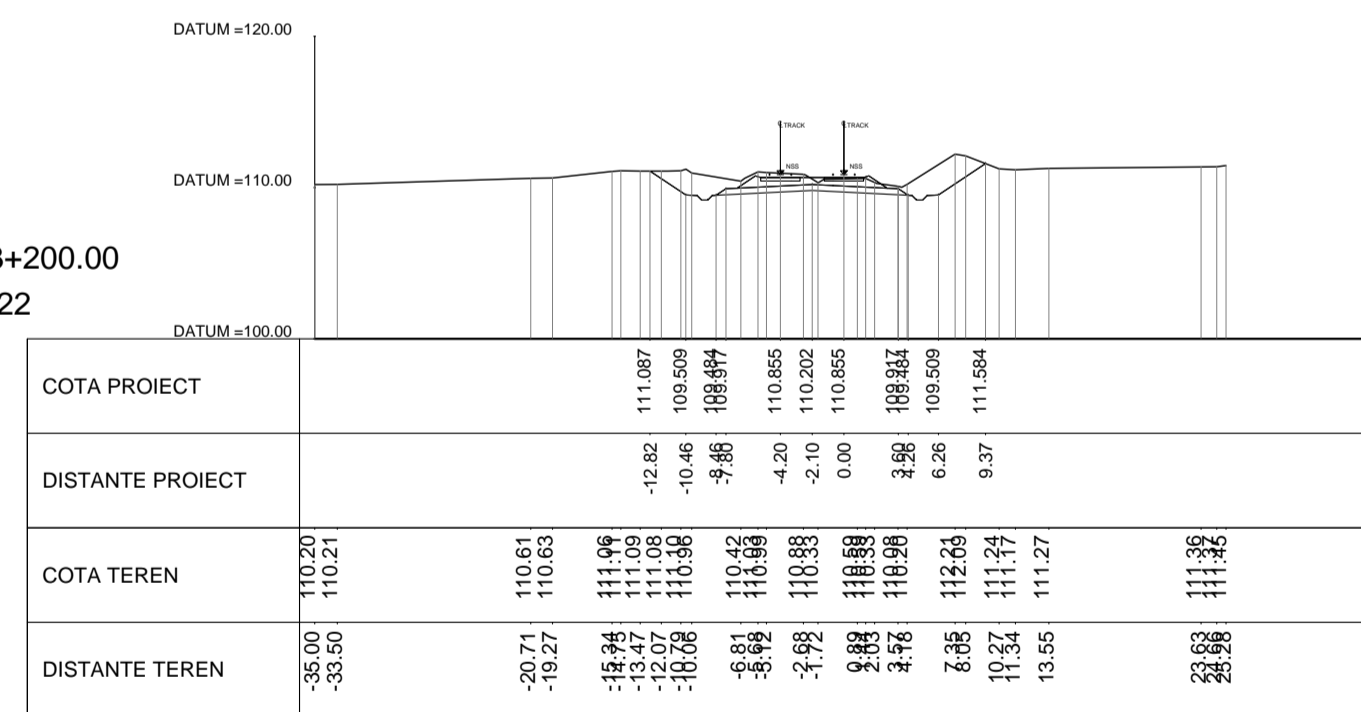

KM.283+800.00
SEC. 125

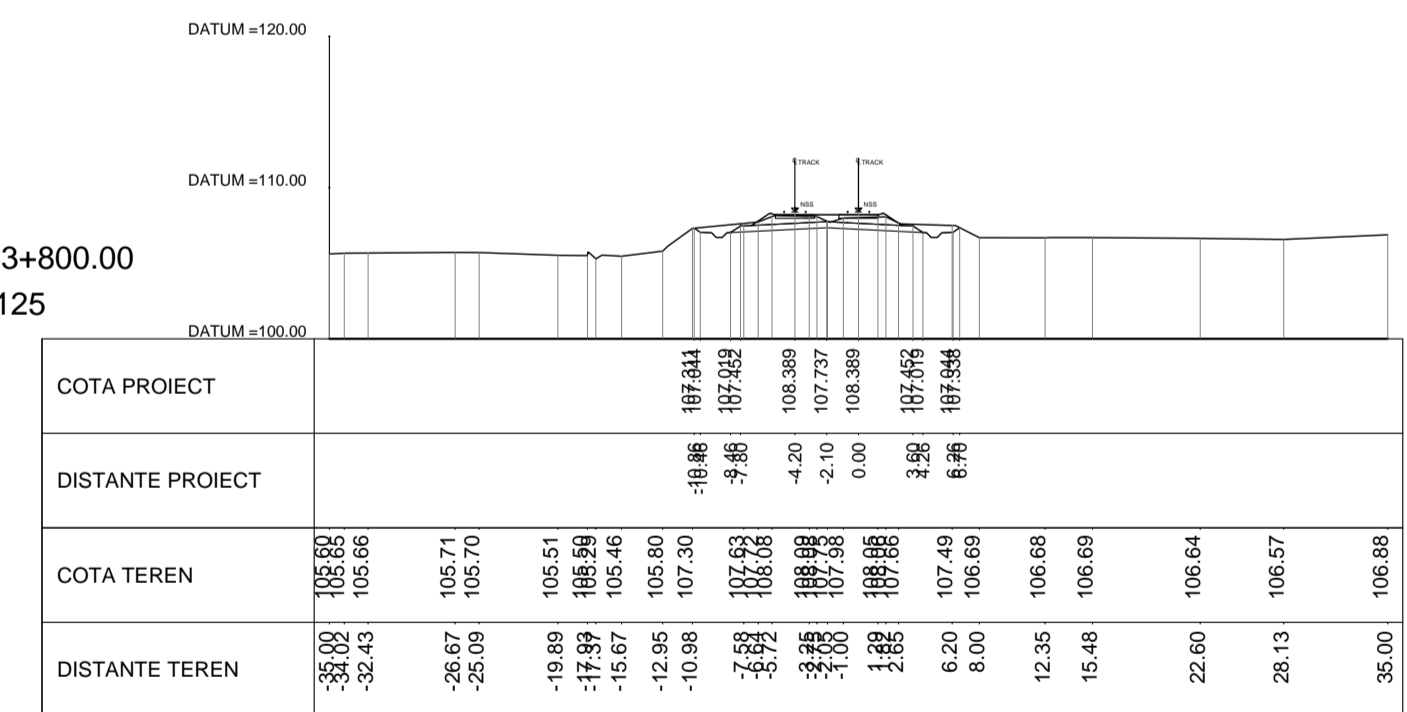

REV.	DATA/DATE	DESCRIERE MODIFICARE / MODIFICATION DESCRIPTION
A	Mai 2020	Prima editie SFF / FFS First submission
B	Sept 2020	Conform solicitărilor Beneficiarului din act nr.11/2/504/2020
C		
D		

FAZA PHASE	NUME NAME	SEMNTURA SIGNATURE
APROBAT APPROVED	S. Menichini	
VERIFICAT CHECKED	S. Menichini	
INTOCMIT ELABORATED	F. Sorge	

SCARA SCALE	1:500
FOAIE SHEET	14 din 100 / 14 of 100
DATA DATE	Mai 2020



CLIENT CLIENT
C.N.C.F. "C.F.R." - S.A.
CONSULTANT CONSULTANT
ITALFERR GRUPPO FERROVIARIO ITALIANO Labor Assistenza

STUDIU DE FEZABILITATE PENTRU REABILITARE A LINIEI FERROVIARE CRAIOVA - CARANSEBES / FEASIBILITY STUDY FOR THE REHABILITATION OF THE RAILWAY LINE CRAIOVA - CARANSEBES
ISP CF Fondat in 1947
ITALROM INGINIERIE INTERNATIONALA S.R.L.

DENUMIRE / TITLE:
Profil Transversal km 282+200 - km 283+800 - 14 din 100
Cross Sections km 282+200 - km 283+800 - 14 of 100
CODIFICARE / CODIFICATION SYSTEM:
NUMAR PROIECT: E218
NUMAR SECTIUNE: 0
FAZA DE PROIECTARE: SF
STADIU / INTERVAL: 00
TIP DOCUMENT: W8
SPECIALITATE: AL
NUMAR OBIECT: 0
NUMEROTARE PROIECTIVA: 06
REVIDE: 014
B