




KM.284+000.00
SEC. 126

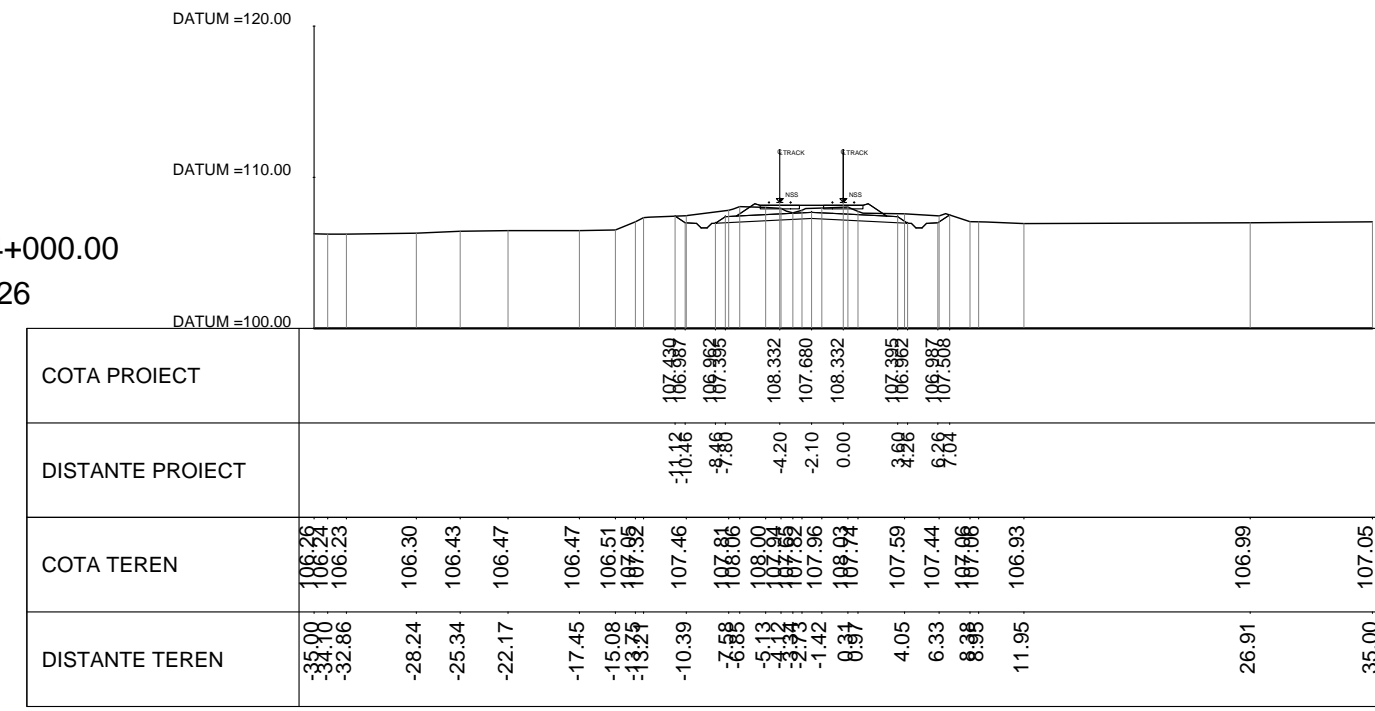


KM.286+735.00
SEC. 129

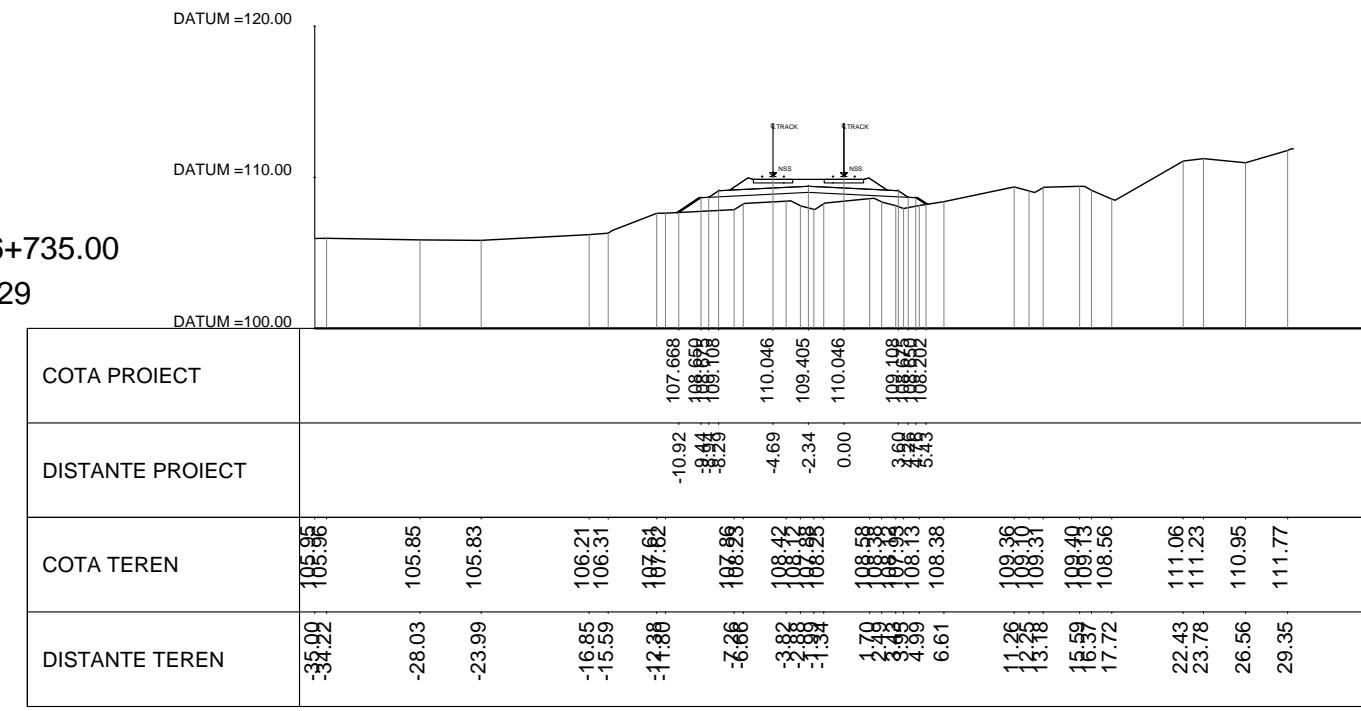


KM.287+200.00
SEC. 132

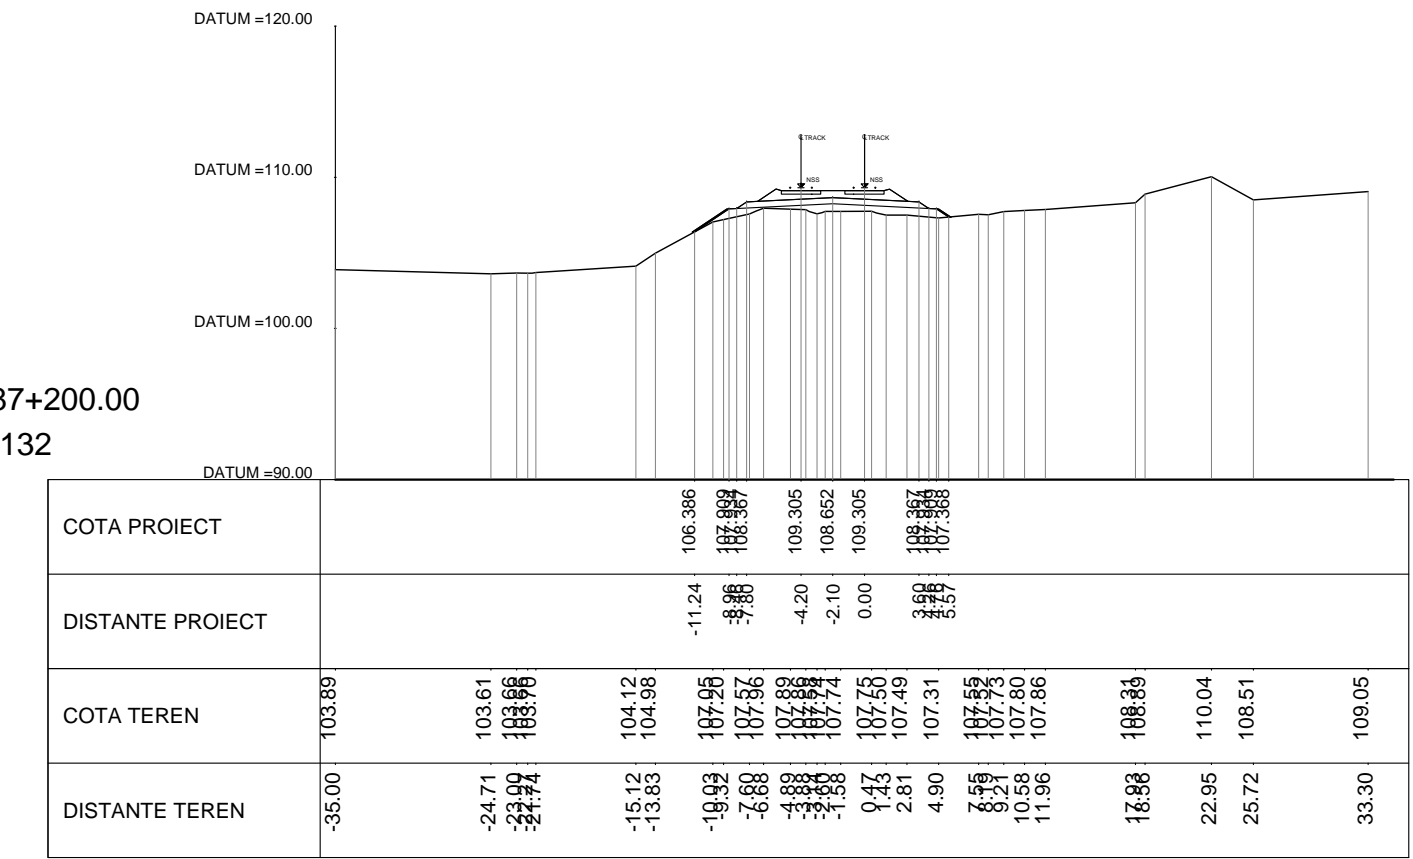


KM.284+200.00
SEC. 127

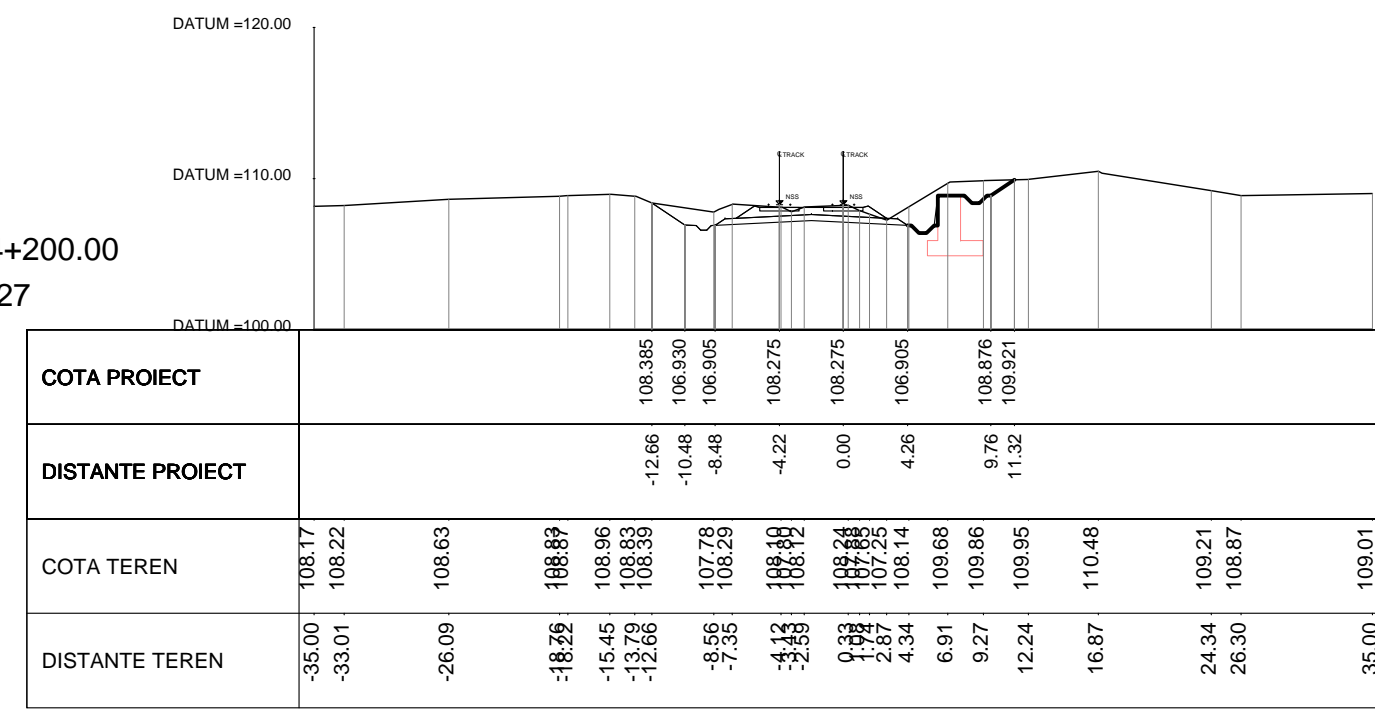


KM.286+800.00
SEC. 130

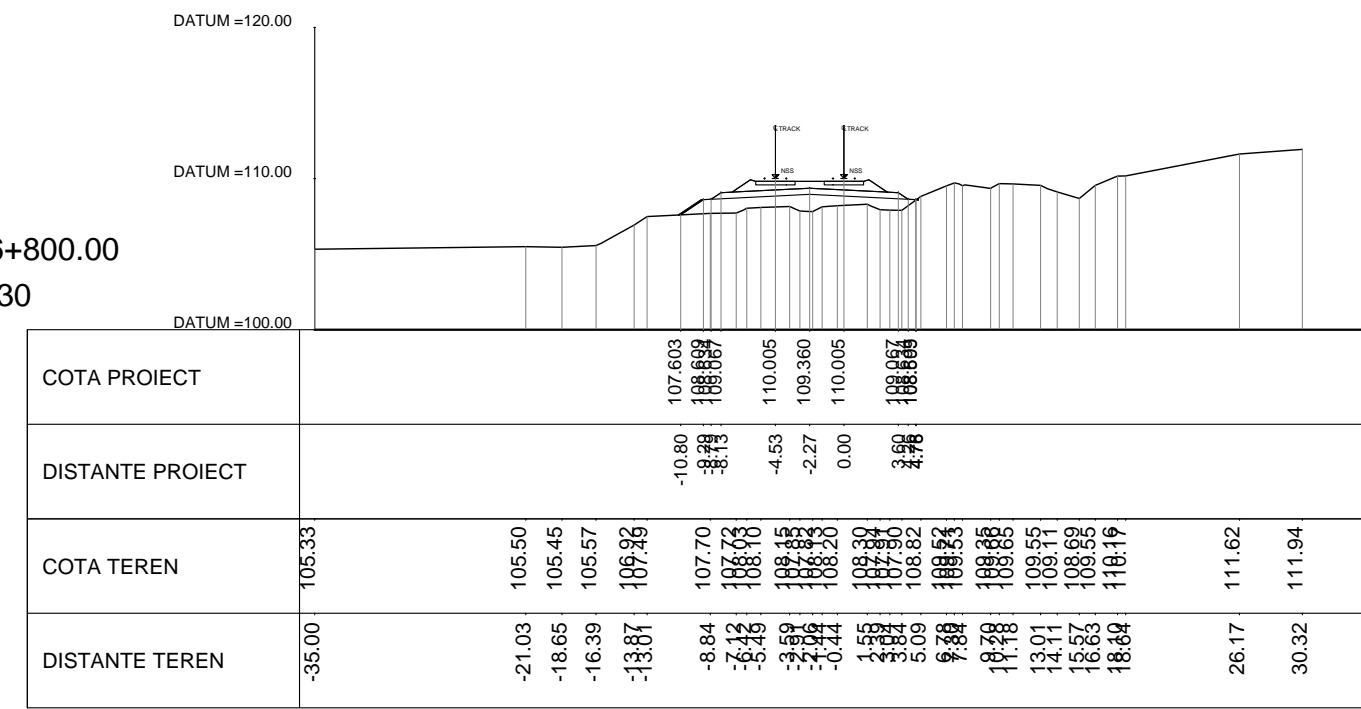


KM.287+400.00
SEC. 133

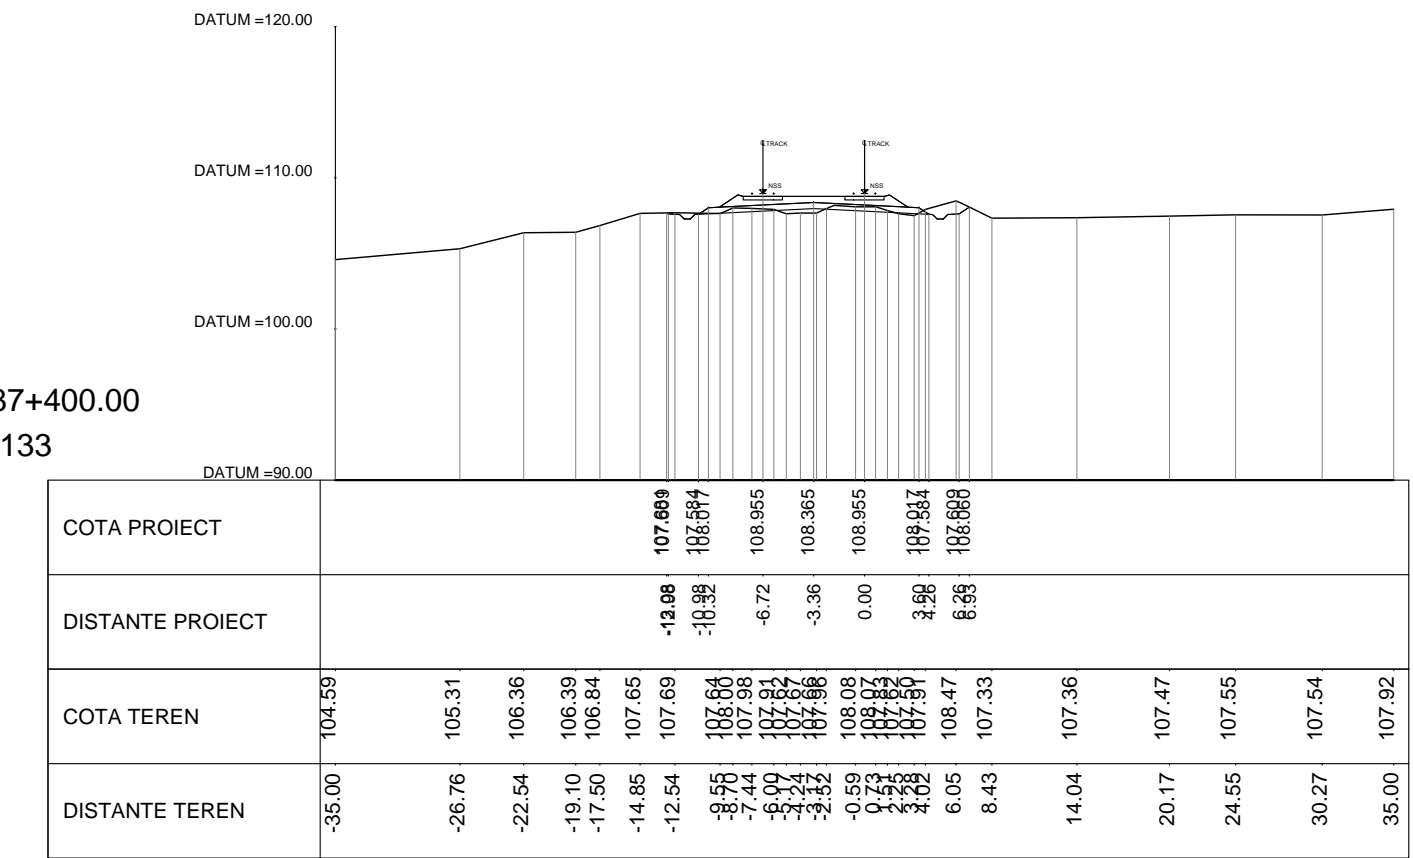


KM.284+400.00
SEC. 128

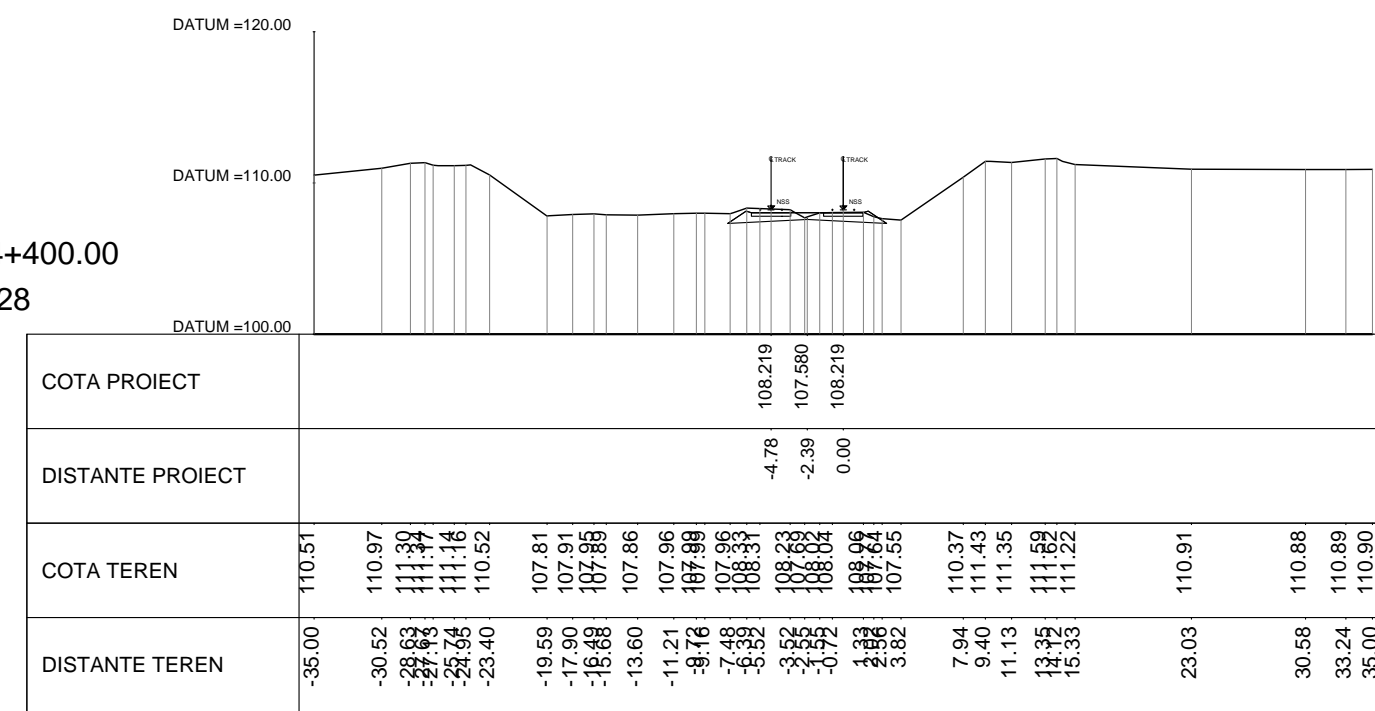

KM.287+000.00
SEC. 131

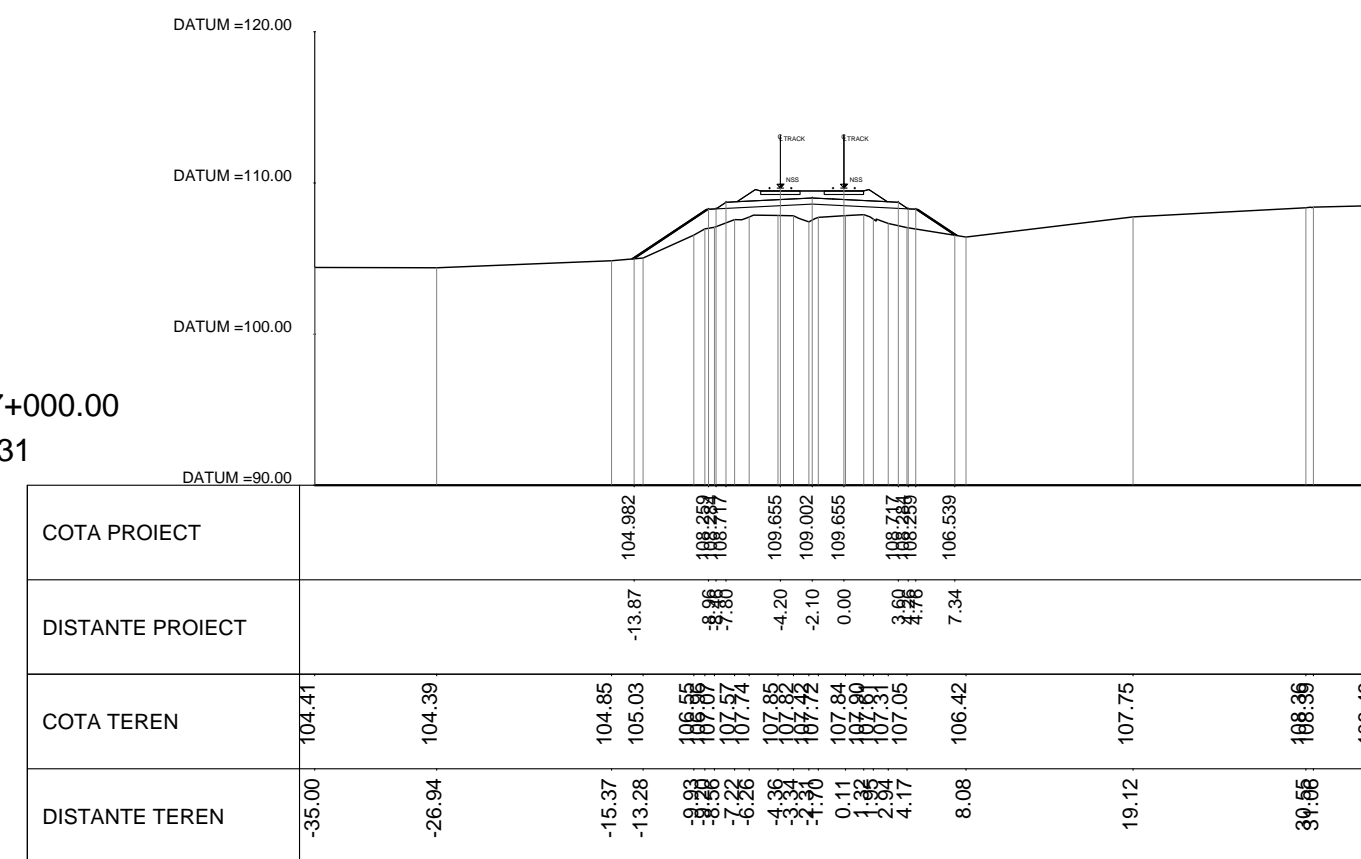

KM.287+600.00
SEC. 134

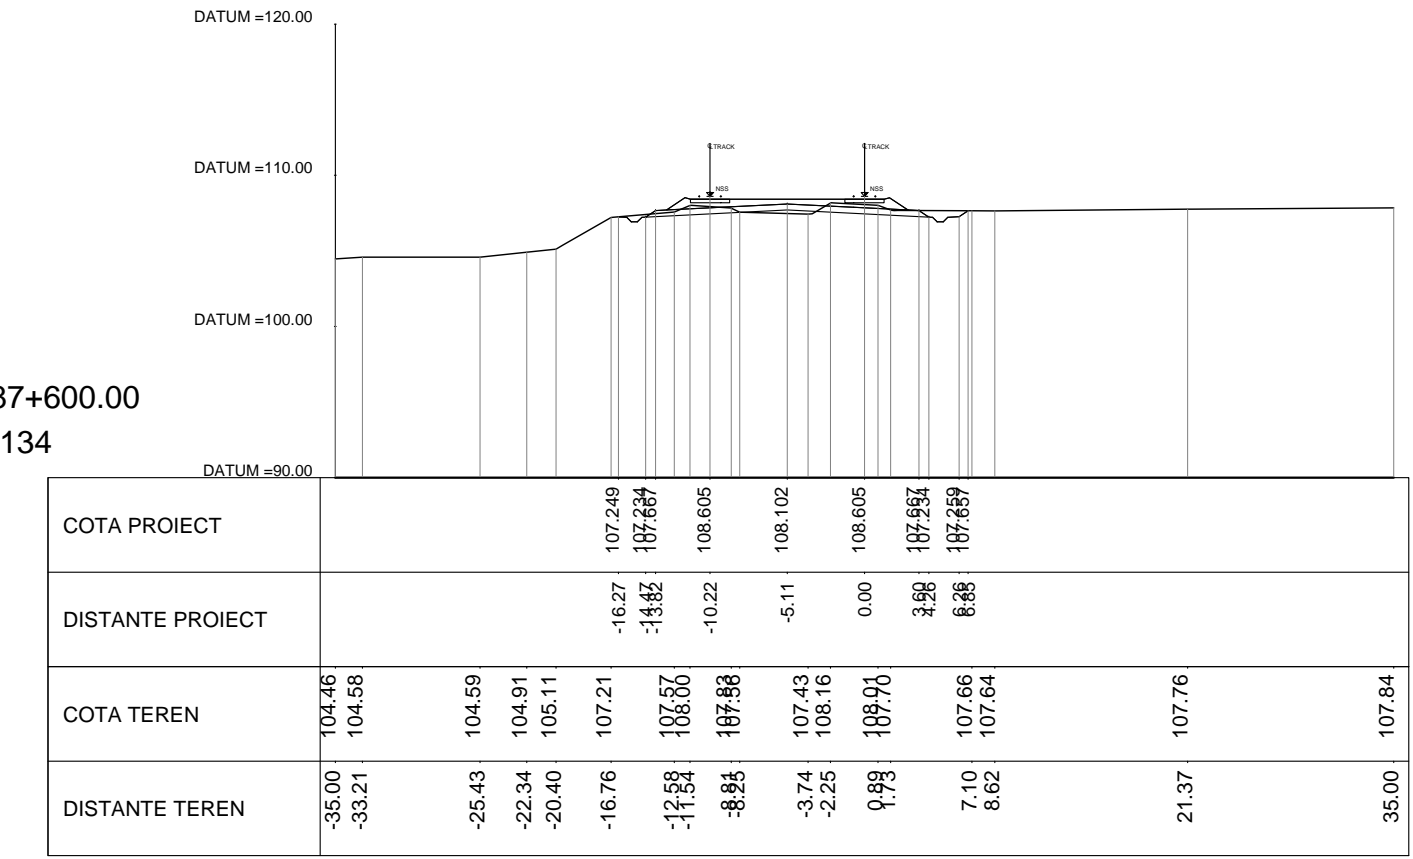

REV.	DATA/DATE	DESCRIERE MODIFICARE / MODIFICATION DESCRIPTION
A	Mai 2020	Prima ediție SFF / FFS First submission
B	Sept 2020	Conform solicitărilor Beneficiarului din act nr.11/2/504/2020
C		
D		

FAZA PHASE	NUME NAME	SEMNTURA SIGNATURE
APROBAT APPROVED	S. Menichini	
VERIFICAT CHECKED	S. Menichini	
INTOCMIT ELABORATED	F. Sorge	

Cofinanta de Mecanismul pentru interconectarea Europei al Uniunii Europene

ROMANIA

DATA DATE: Mai 2020

CLIENT CLIENT: C.N.C.F. "C.F.R." - S.A.

CONSULTANT CONSULTANT: ITALFERR

STUDIU DE FEZABILITATE PENTRU REABILITARE A LINIEI FERROVIARE CRAIOVA - CARANSEBES / FEASIBILITY STUDY FOR THE REHABILITATION OF THE RAILWAY LINE CRAIOVA - CARANSEBES

DENUMIRE / TITLE: Profil Transversal km 284+000 - km 287+600 - 15 din 100
 Cross Sections km 284+000 - km 287+600 - 15 of 100

CODIFICARE / CODIFICATION SYSTEM:

NUMAR PROIECT	FAZA DE PROIECTARE	STATE / INTERVAL	TIP DOCUMENT	SPECIALITATE	NUMAR OBIECT	NUMEROTARE PROGRESIVA	REVIZIE
E218	0	SF	00	W8	AL	0	06