




KM.287+800.00
SEC. 135

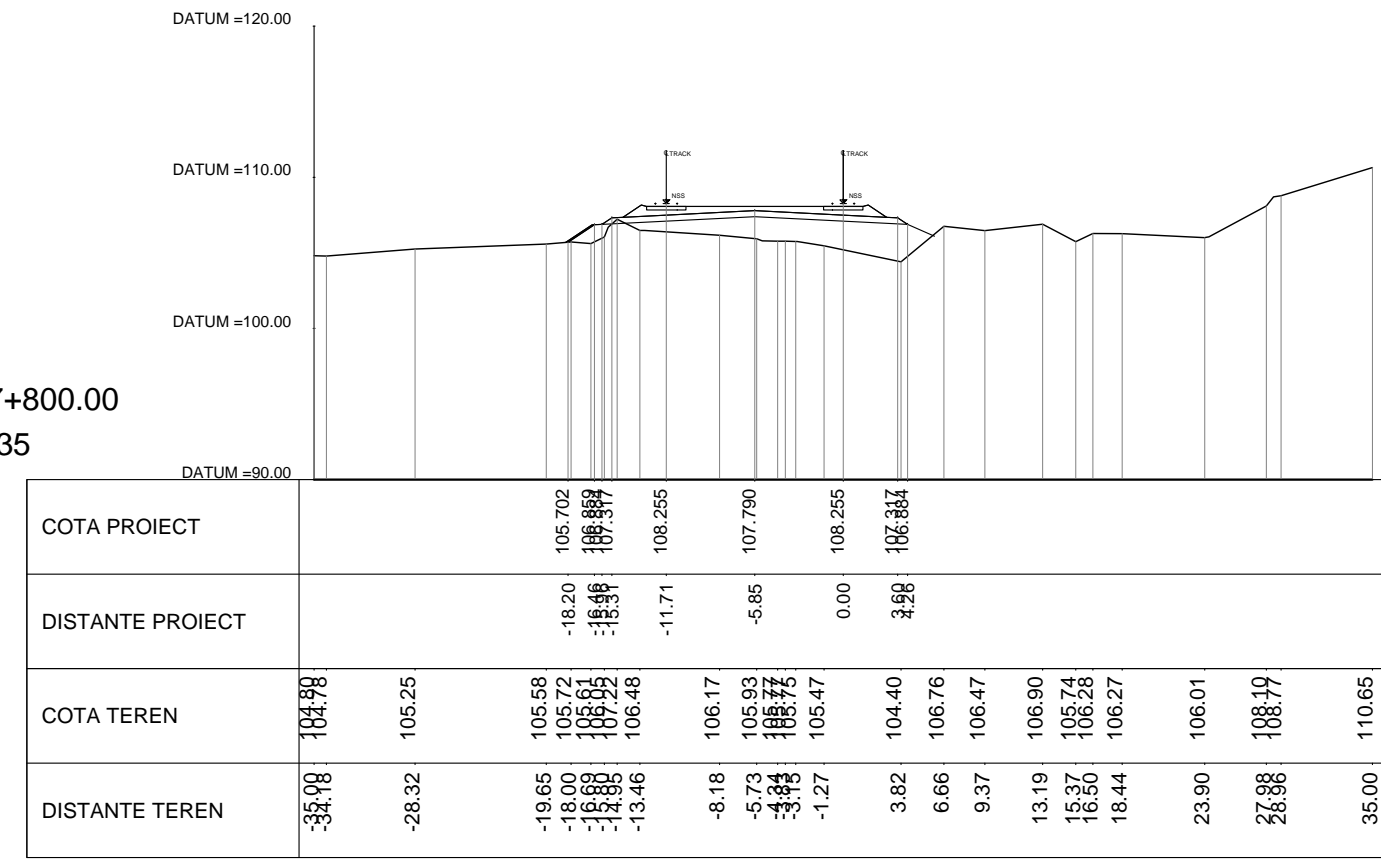


KM.288+400.00
SEC. 138

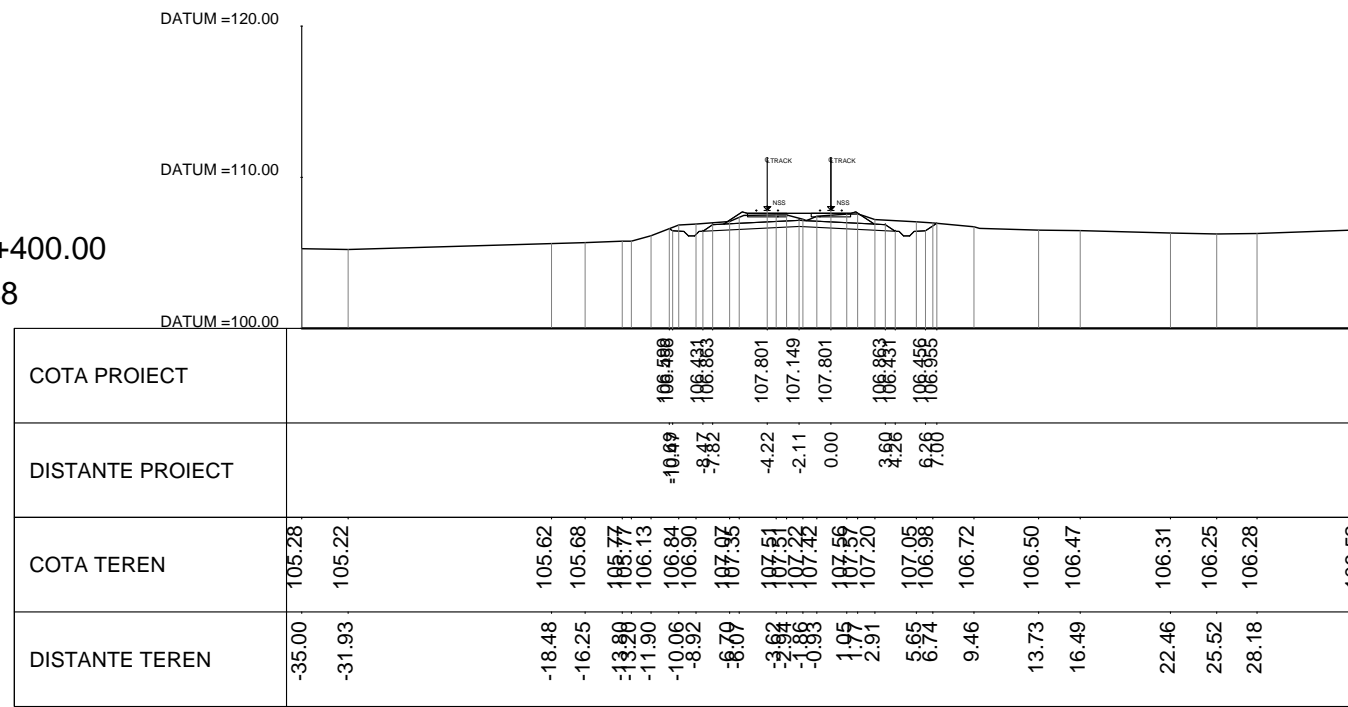


KM.289+000.00
SEC. 141

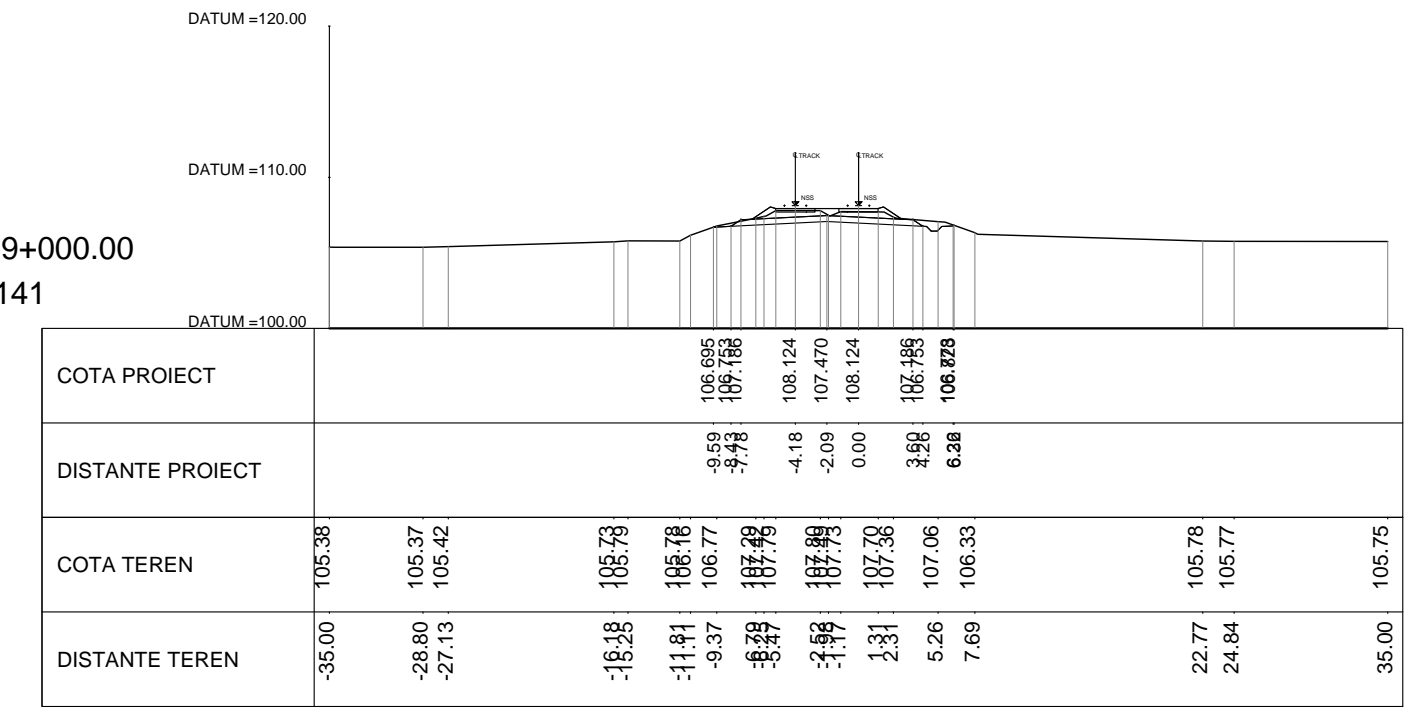


KM.288+000.00
SEC. 136

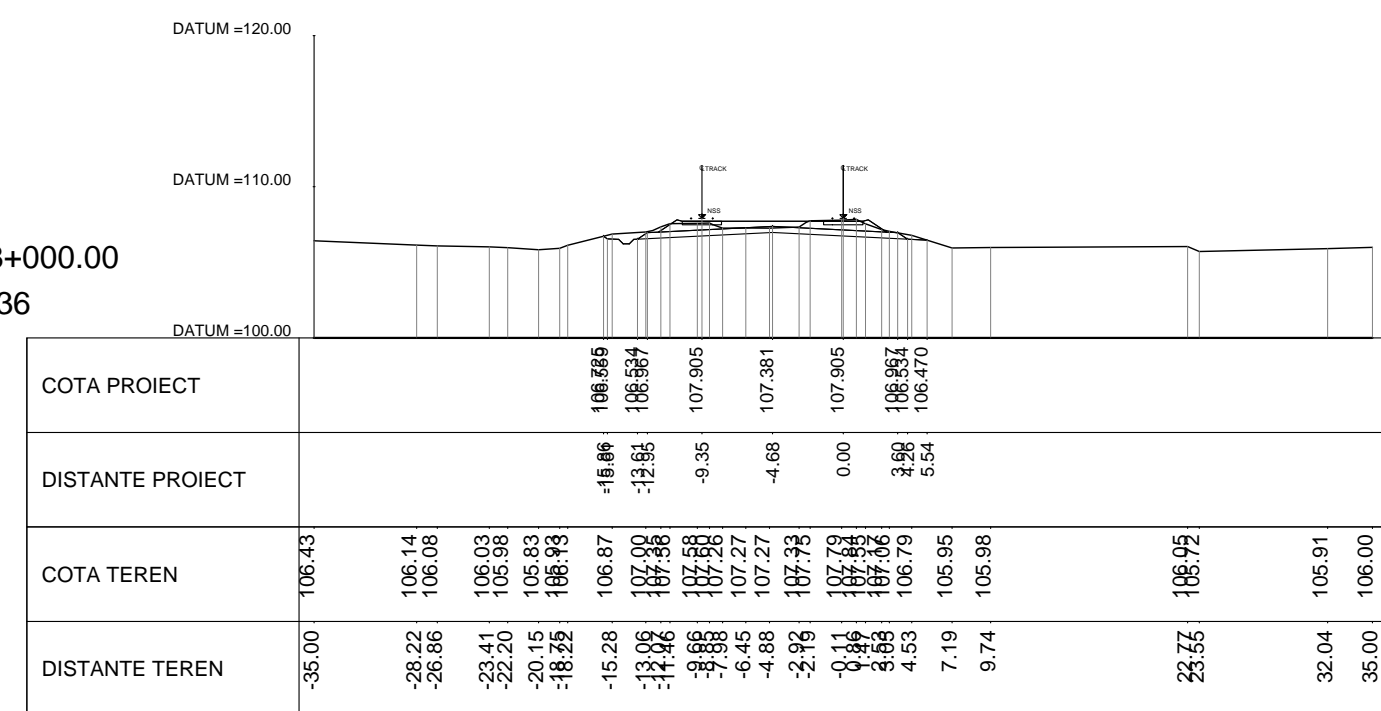


KM.288+600.00
SEC. 139

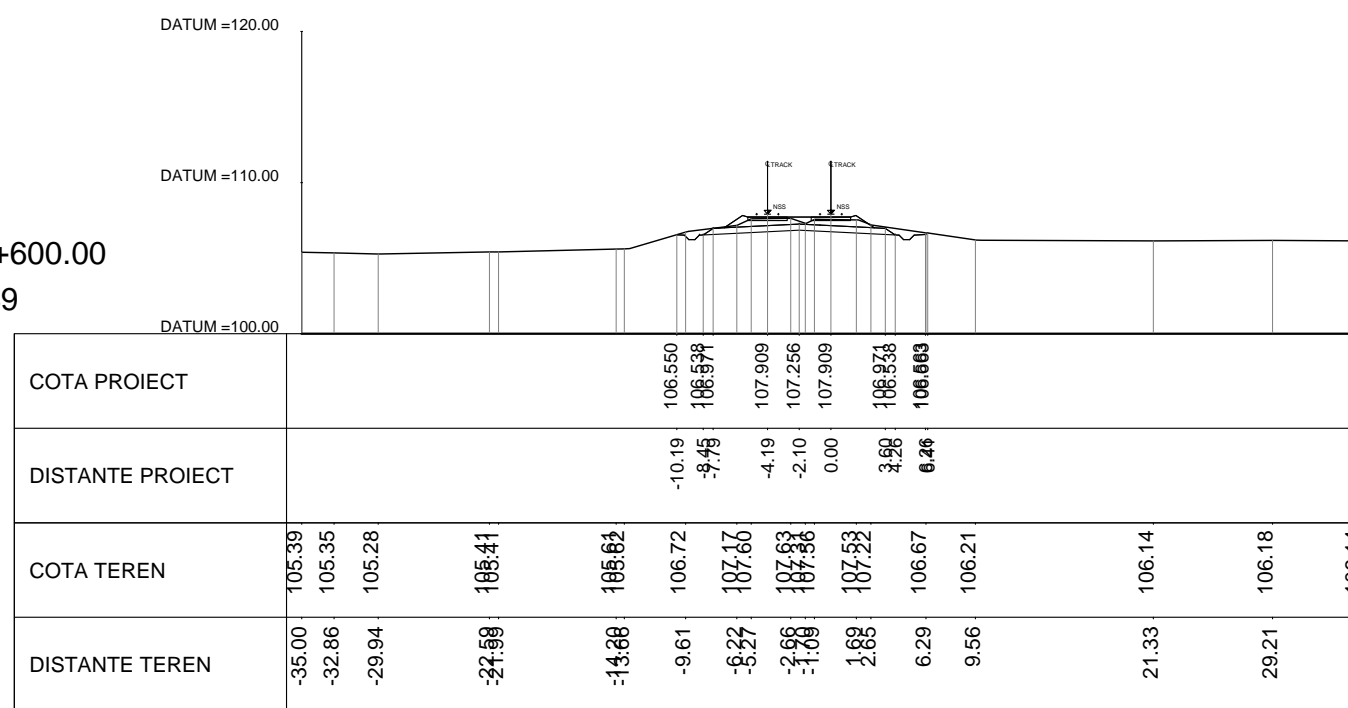


KM.289+200.00
SEC. 142

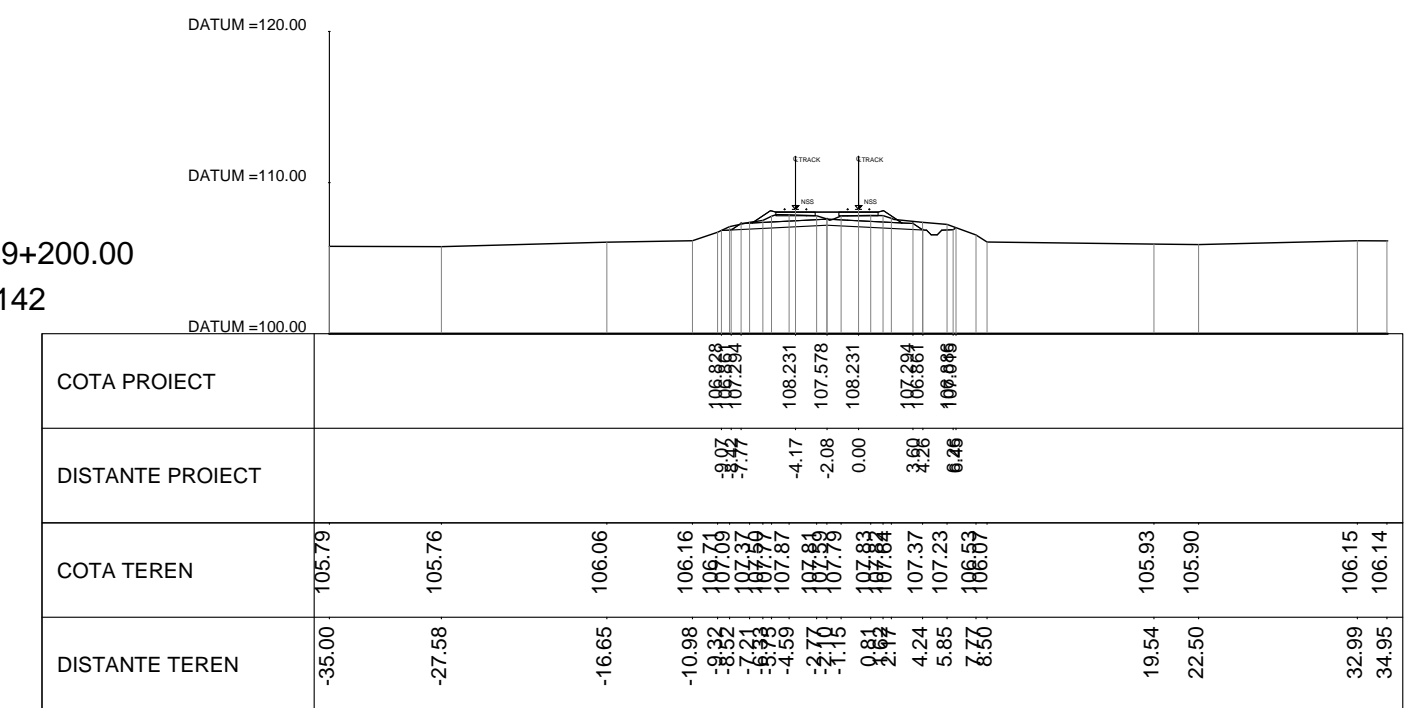


KM.288+200.00
SEC. 137

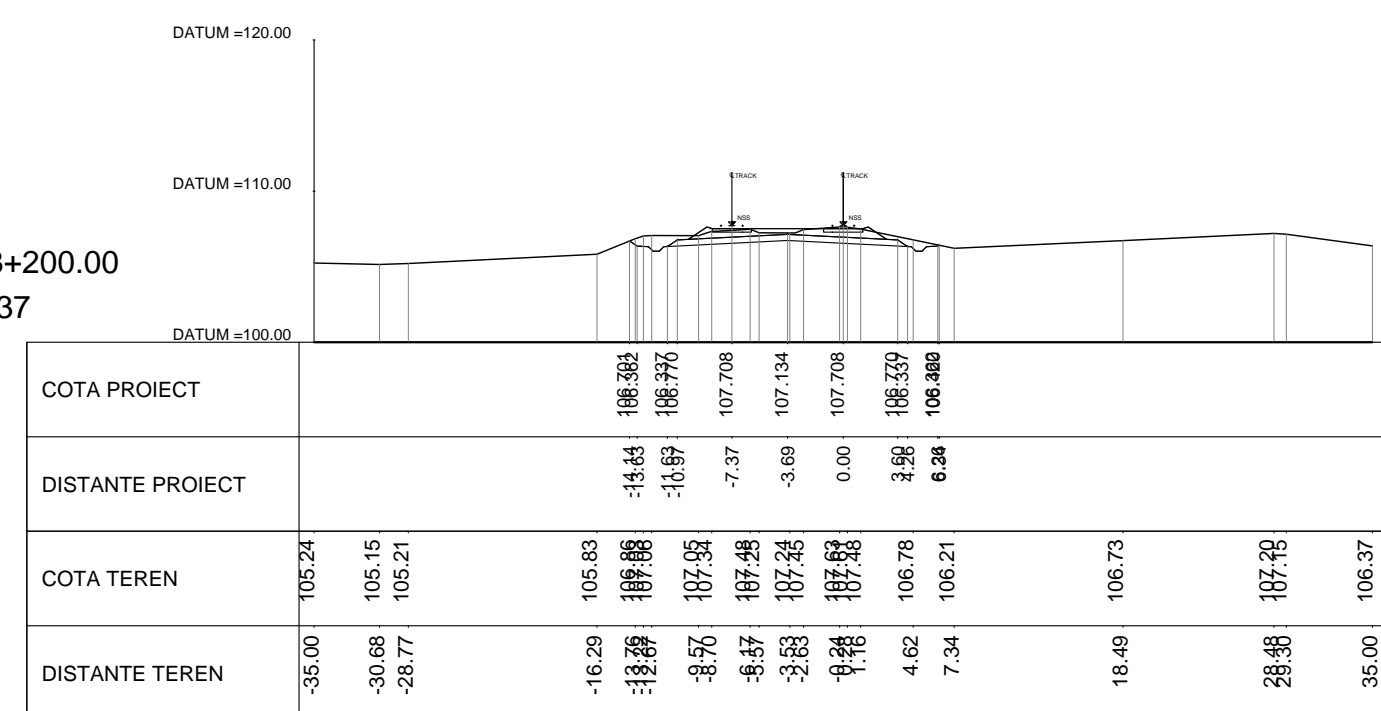

KM.288+800.00
SEC. 140

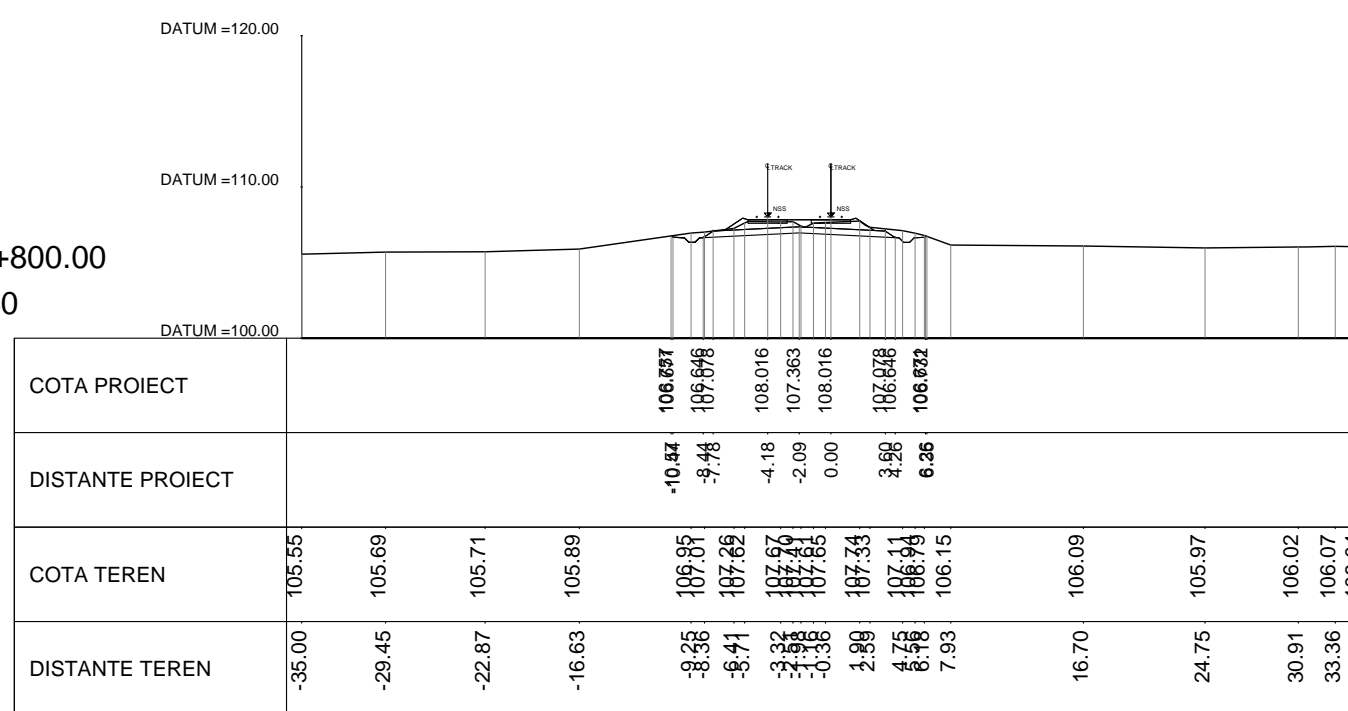

KM.289+400.00
SEC. 143

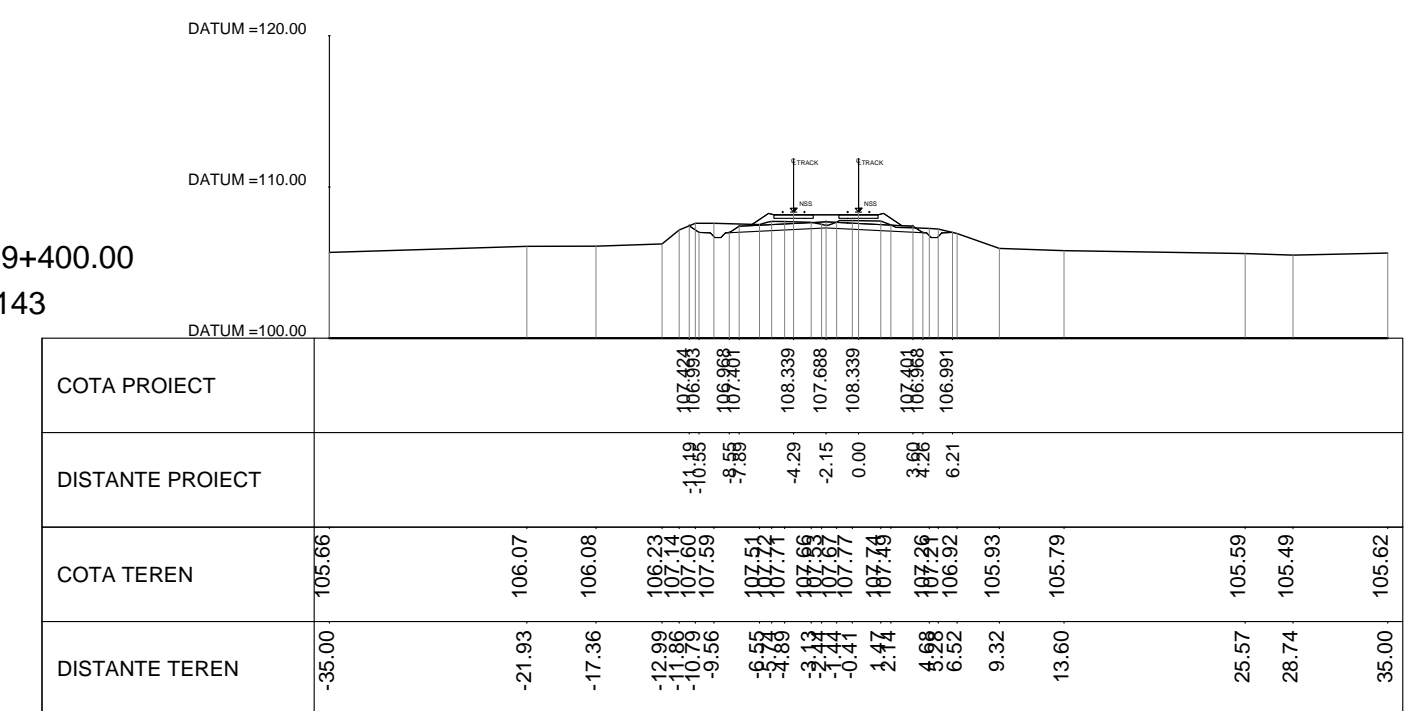

| REV. | DATA/DATE | DESCRIERE MODIFICARE / MODIFICATION DESCRIPTION |
|------|-----------|---|
| A | Mai 2020 | Prima ediție SFF / FFS First submission |
| B | Sept 2020 | Conform solicitărilor Beneficiarului din act nr.11/2/504/2020 |
| C | | |
| D | | |

| FAZA PHASE | NUME NAME | SEMNTURA SIGNATURE |
|---------------------|--------------|---------------------|
| APROBAT APPROVED | S. Menichini | <i>S. Menichini</i> |
| VERIFICAT CHECKED | S. Menichini | <i>S. Menichini</i> |
| INTOCMIT ELABORATED | F. Sorge | <i>F. Sorge</i> |

Cofinanta de Mecanismul pentru interconectarea Europei al Uniunii Europene

ANEI

SCARA SCALE 1:500
FOAIE SHEET 16 din 100 / 16 of 100
DATA DATE Mai 2020

CLIENT CLIENT

CONSULTANT CONSULTANT

STUDIU DE FEZABILITATE PENTRU REABILITARE A LINIEI FERROVIARE CRAIOVA - CARANSEBES / FEASIBILITY STUDY FOR THE REHABILITATION OF THE RAILWAY LINE CRAIOVA - CARANSEBES

DENUMIRE / TITLE: Profil Transversal km 287+800 - km 289+400 - 16 din 100 Cross Sections km 287+800 - km 289+400 - 16 of 100

CODIFICARE / CODIFICATION SYSTEM:

| | | | | | | | | | |
|--------------------|------------------|-----------------------|---------------------|-----------------|-----------------|----------------|--------------------------|-------------|---|
| NUMAR PROJECT E218 | NUMAR SECTIUNE 0 | FAZA DE PROIECTARE SF | STATE / INTERVAL 00 | TIP DOCUMENT W8 | SPECIALITATE AL | NUMAR OBIECT 0 | NUMEROTARE PROGRESIVA 06 | REVIZIE 016 | B |
|--------------------|------------------|-----------------------|---------------------|-----------------|-----------------|----------------|--------------------------|-------------|---|