




KM.307+200.00
SEC. 216

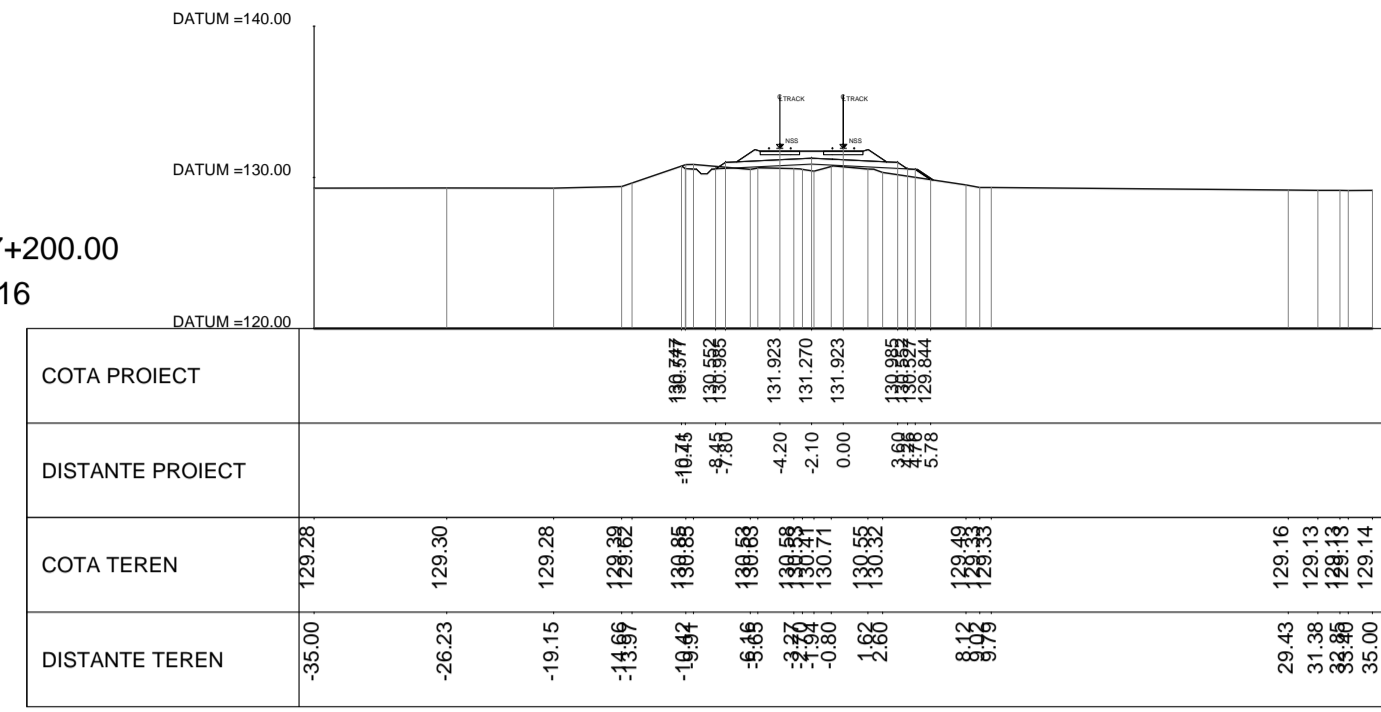


KM.307+800.00
SEC. 219

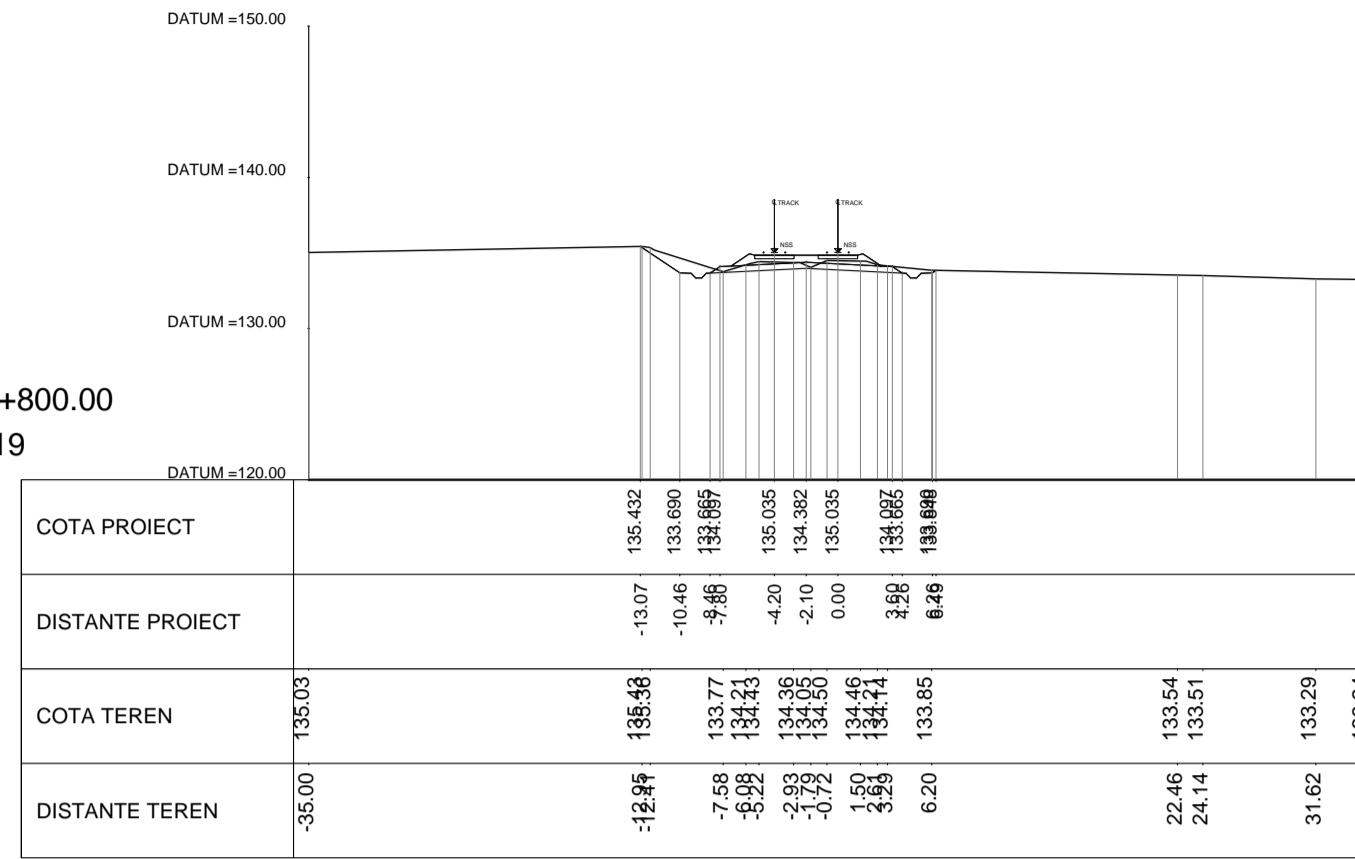


KM.308+400.00
SEC. 222

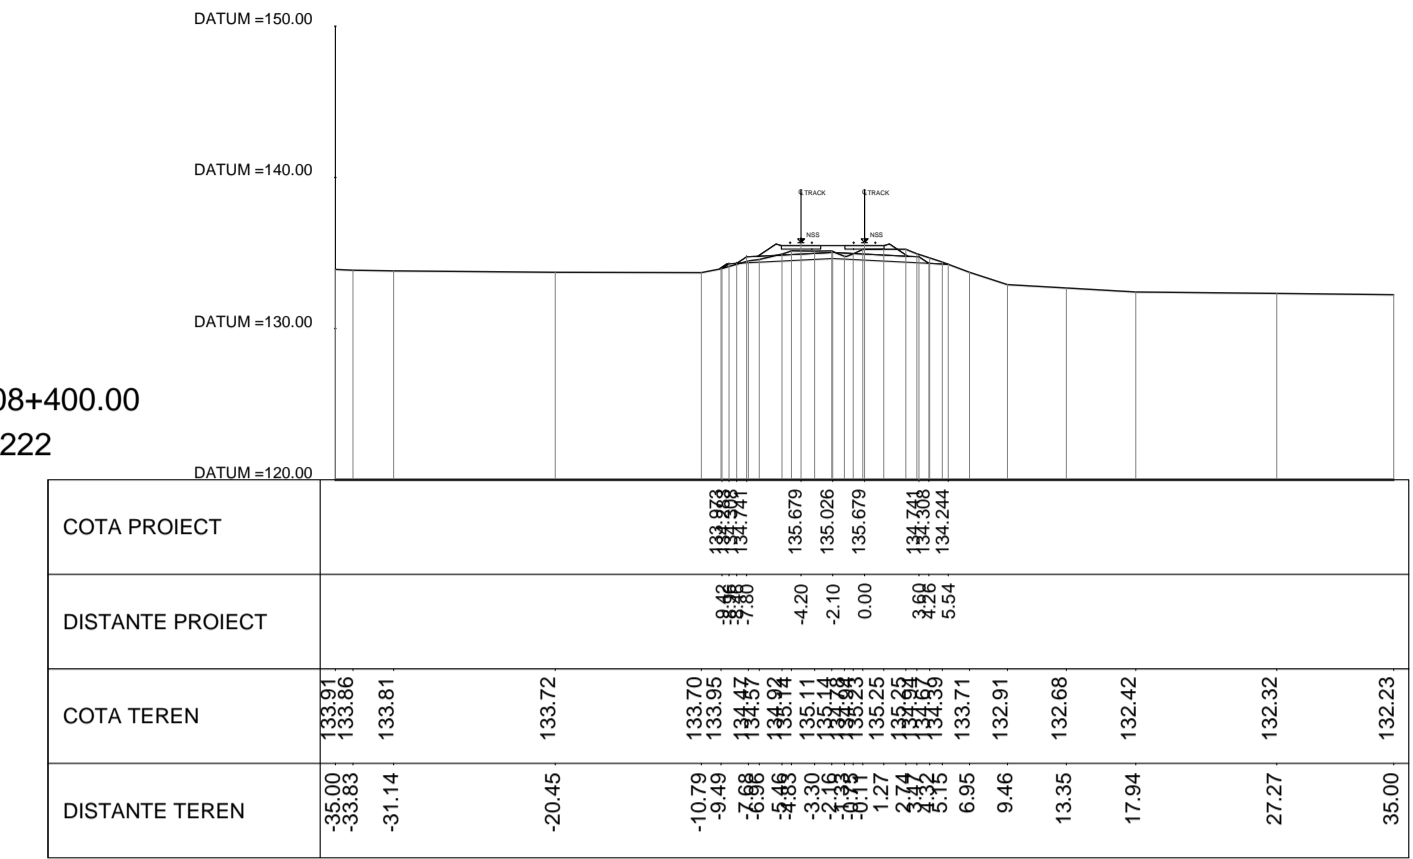


KM.307+400.00
SEC. 217

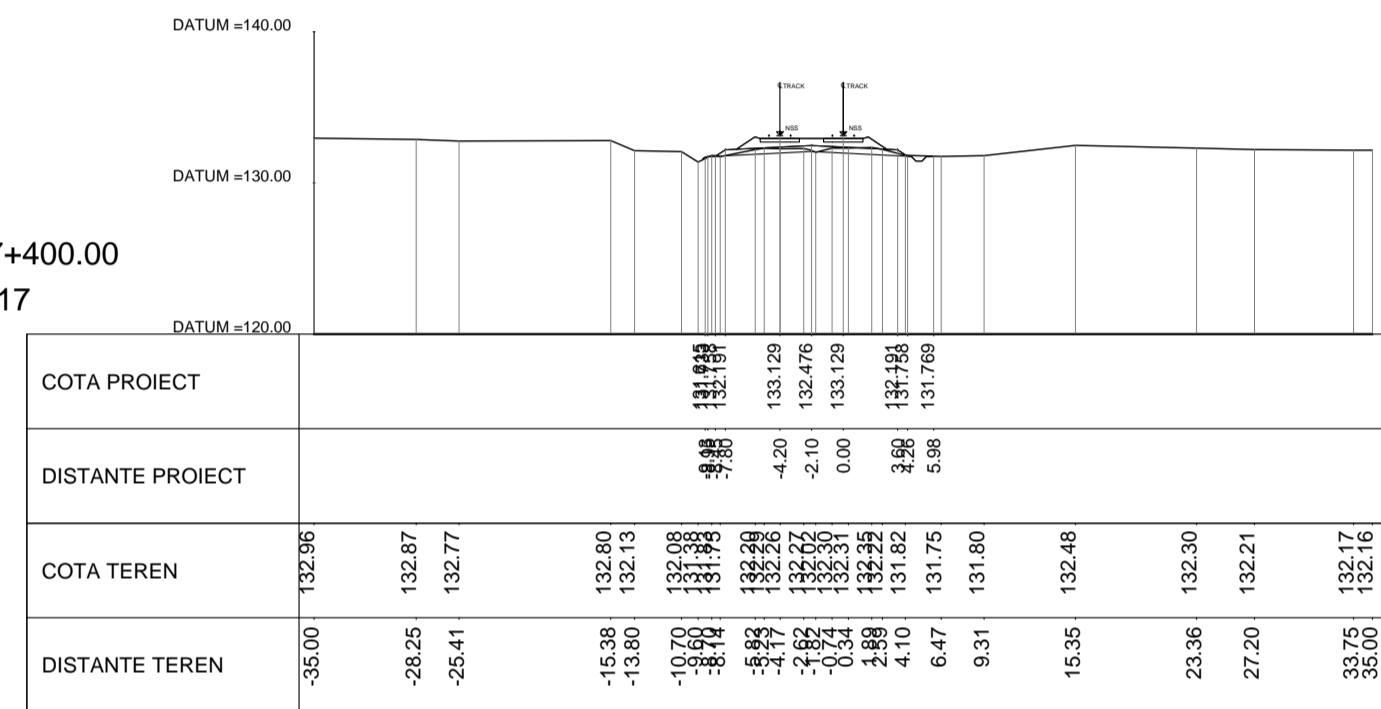


KM.308+000.00
SEC. 220

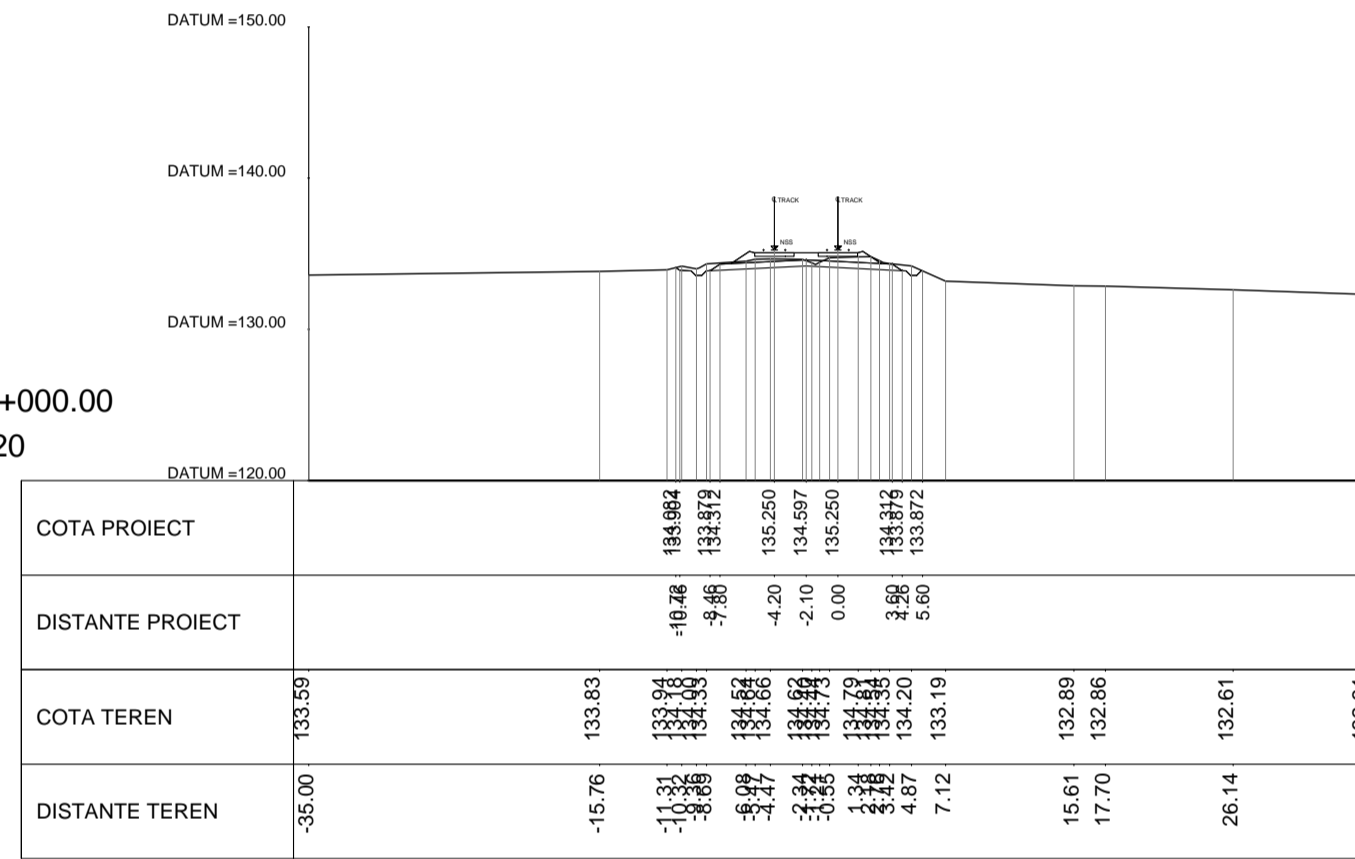


KM.308+600.00
SEC. 223

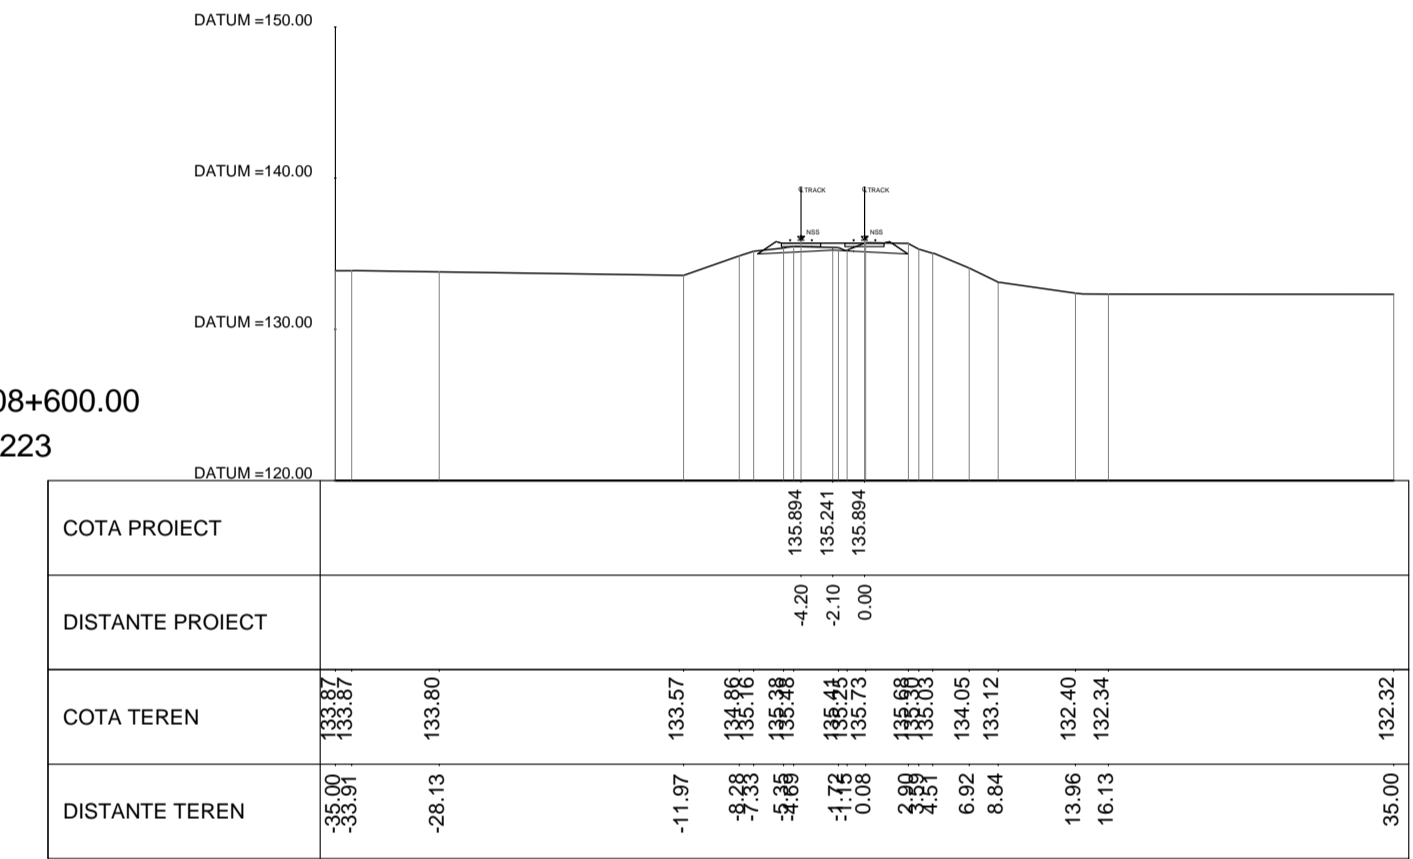


KM.307+600.00
SEC. 218

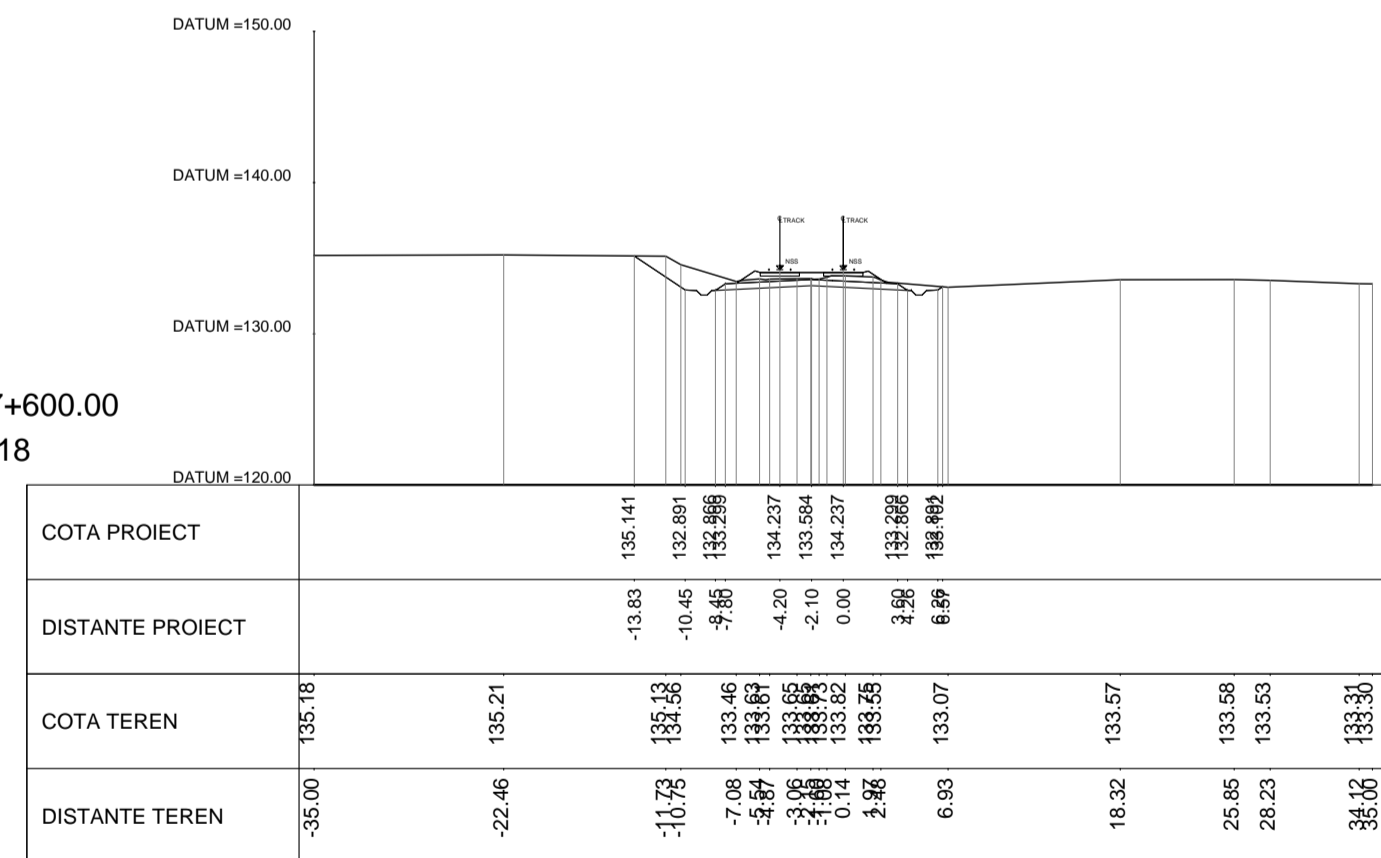

KM.308+200.00
SEC. 221

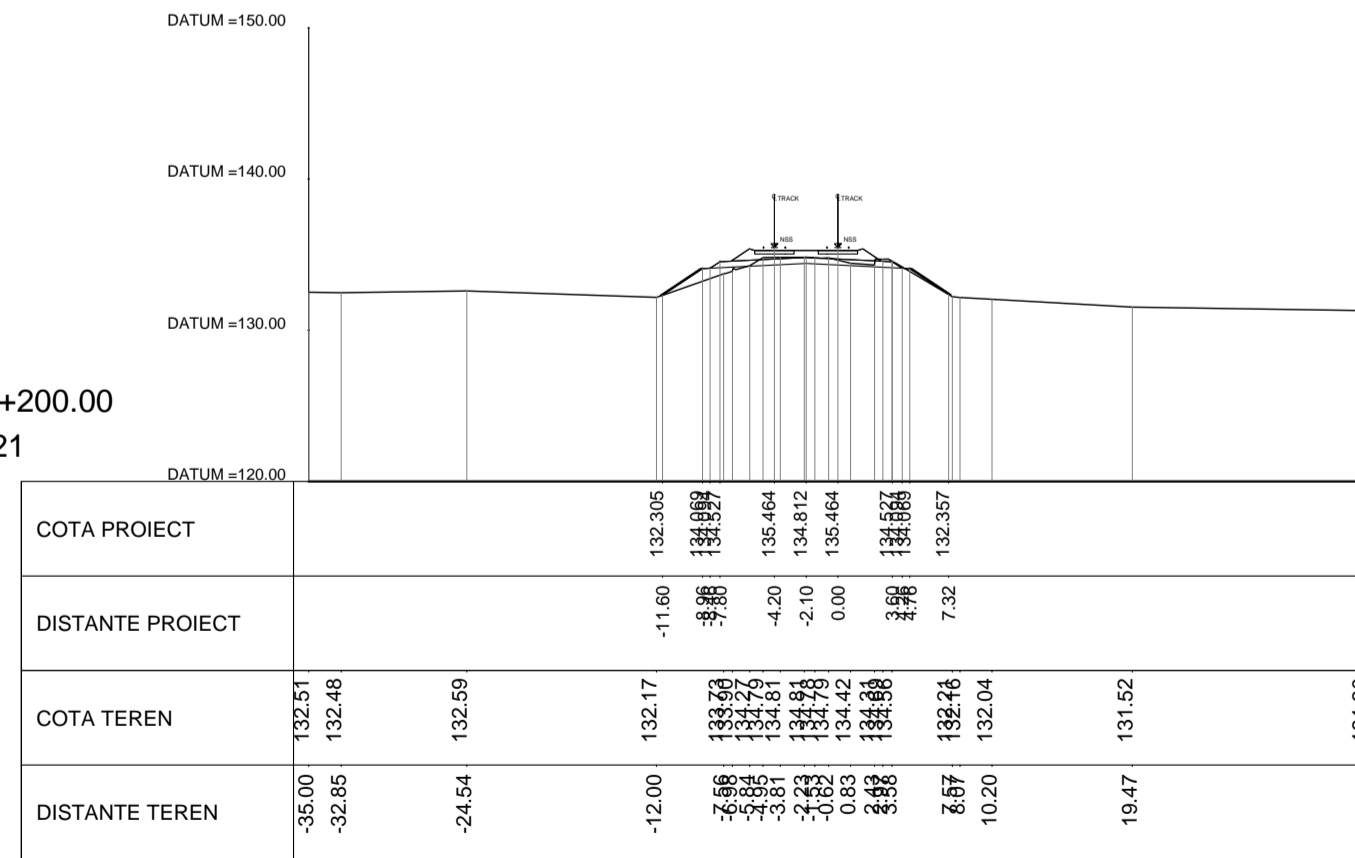

KM.311+344.00
SEC. 224

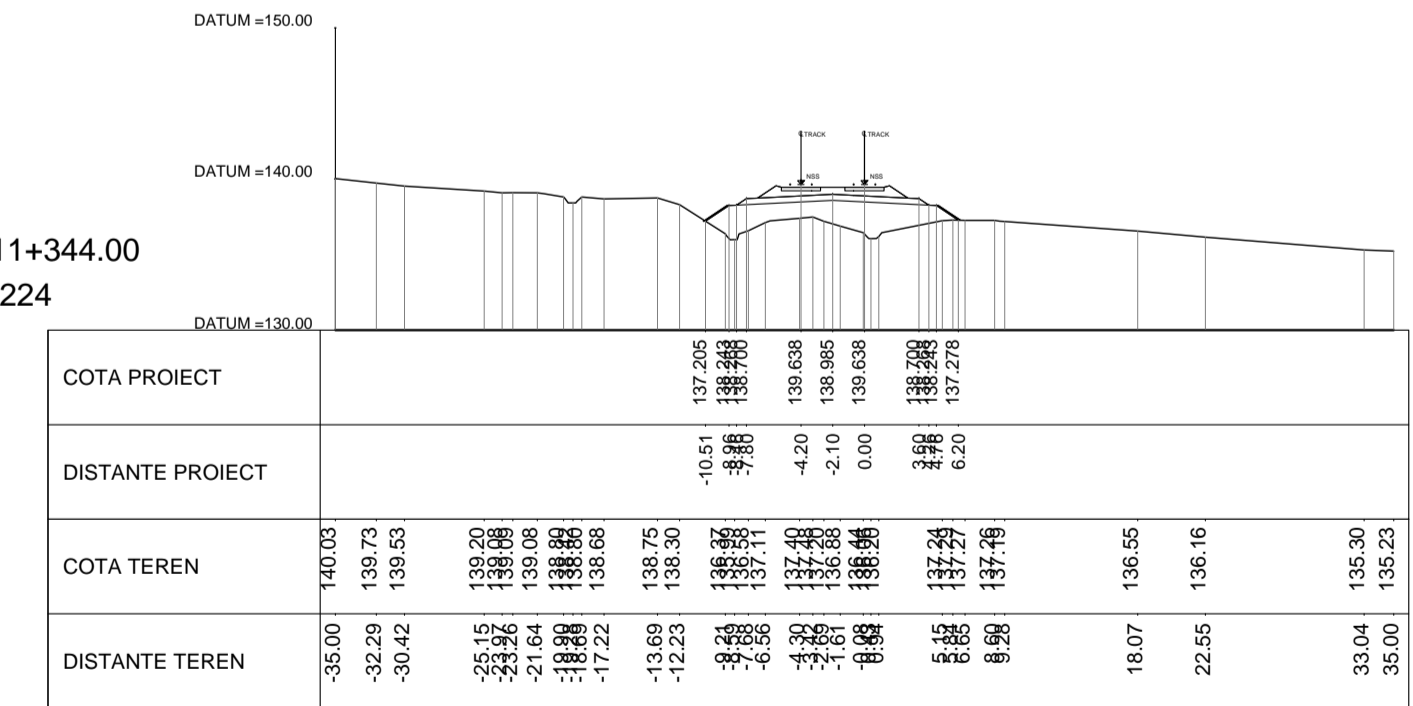

REV.	DATA/DATE	DESCRIERE MODIFICARE / MODIFICATION DESCRIPTION
A	Mai 2020	Prima editie SFF / FFS First submission
B	Sept 2020	Conform solicitărilor Beneficiarului din act nr.11/2/504/2020
C		
D		

FAZA PHASE	NUME NAME	SEMNTURĂ SIGNATURE
APROBAT APPROVED	S. Menichini	
VERIFICAT CHECKED	S. Menichini	
INTOCMIT ELABORATED	F. Sorge	

SCARA SCALE 1:500

FOAIE SHEET 25 din 100 / 25 of 100

DATA DATE Mai 2020

Cofinanta de Mecanismul pentru interconectarea Europei al Uniunii Europene

CLIENT CLIENT

C.N.C.F. "C.F.R." - S.A.

CONSULTANT CONSULTANT

ITALFERR GRUPPO FERROVIARIO ITALIANO

STUDIU DE FEZABILITATE PENTRU REABILITARE A LINIEI FERROVIARE CRAIOVA - CARANSEBES / FEASIBILITY STUDY FOR THE REHABILITATION OF THE RAILWAY LINE CRAIOVA - CARANSEBES

ISP CF Fondat in 1947

ITALROM INGINIERIE INTERNATIONALA S.R.L.

DENUMIRE / TITLE: Profil Transversal km 307+200 - km 311+344 - 25 din 100 Cross Sections km 307+200 - km 311+344 - 25 of 100

CODIFICARE / CODIFICATION SYSTEM:

NUMAR PROIECT	FAZA DE PROIECTARE	STAT / INTERVAL	TIP DOCUMENT	SPECIALITATE	NUMAR OBIECT	NUMEROTARE PROGRESIVA	REVIZIE
E218	0	SF	00	W8	AL	0	06
						025	B