




KM.335+200.00
SEC. 324

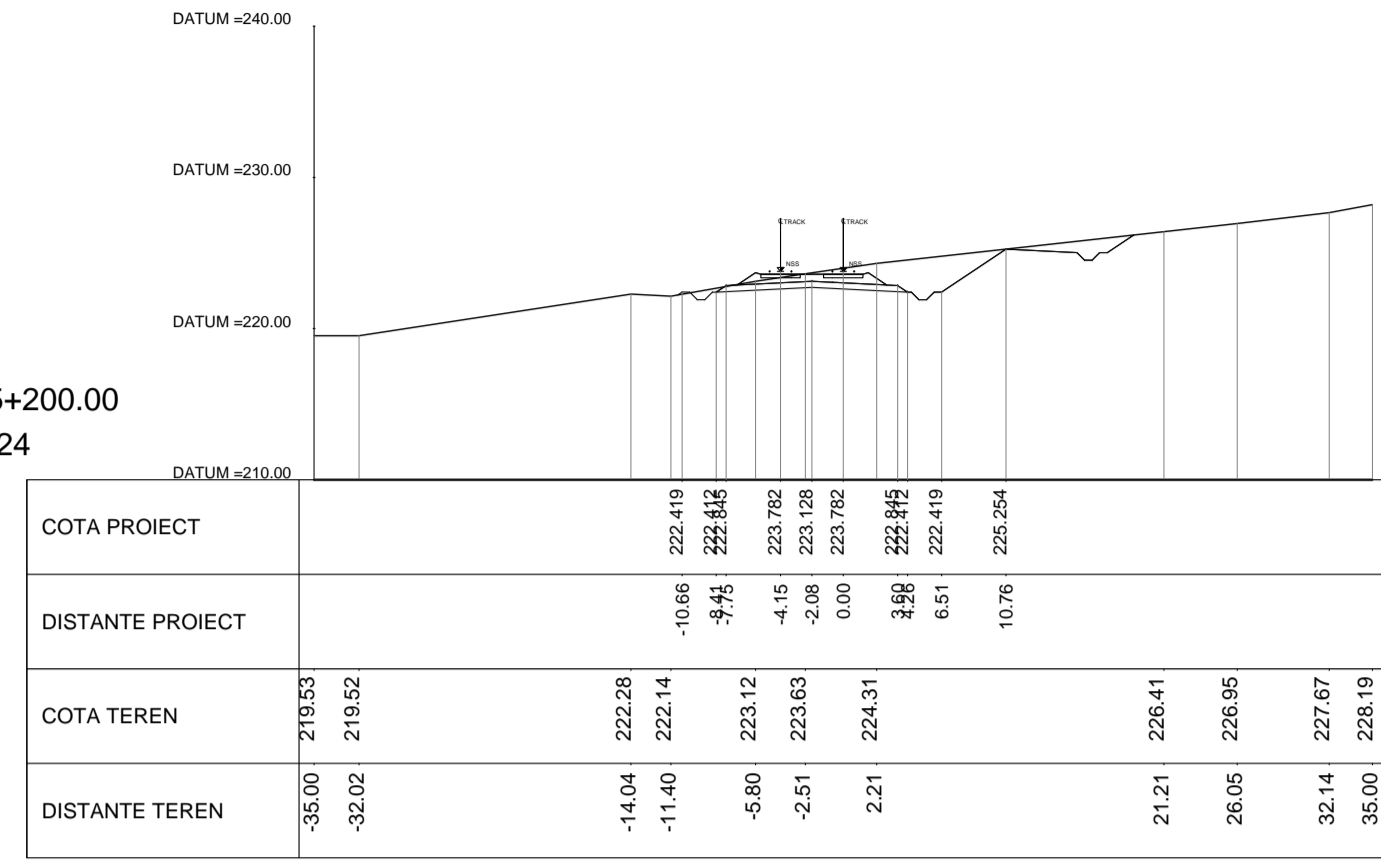


KM.335+800.00
SEC. 327

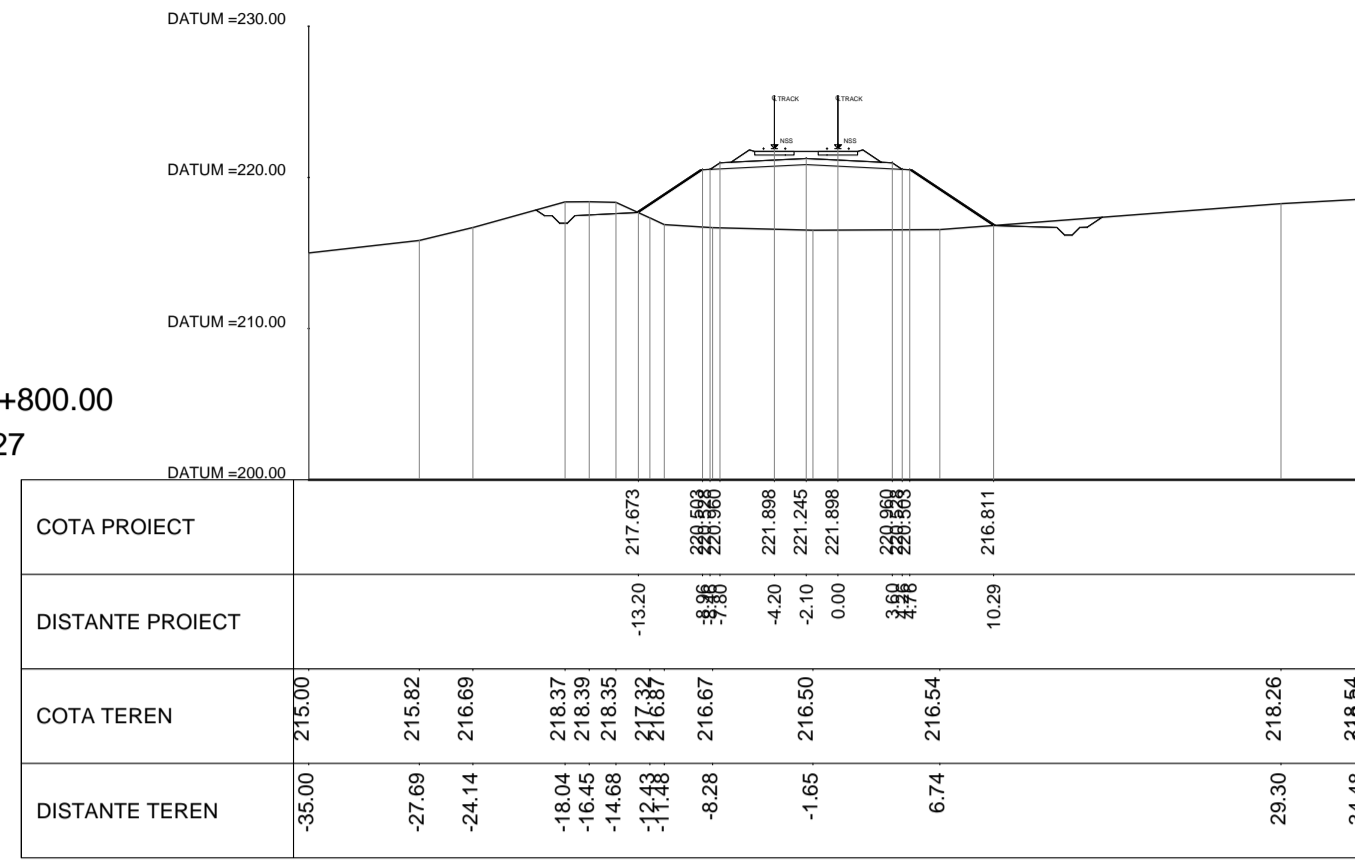


KM.336+400.00
SEC. 330

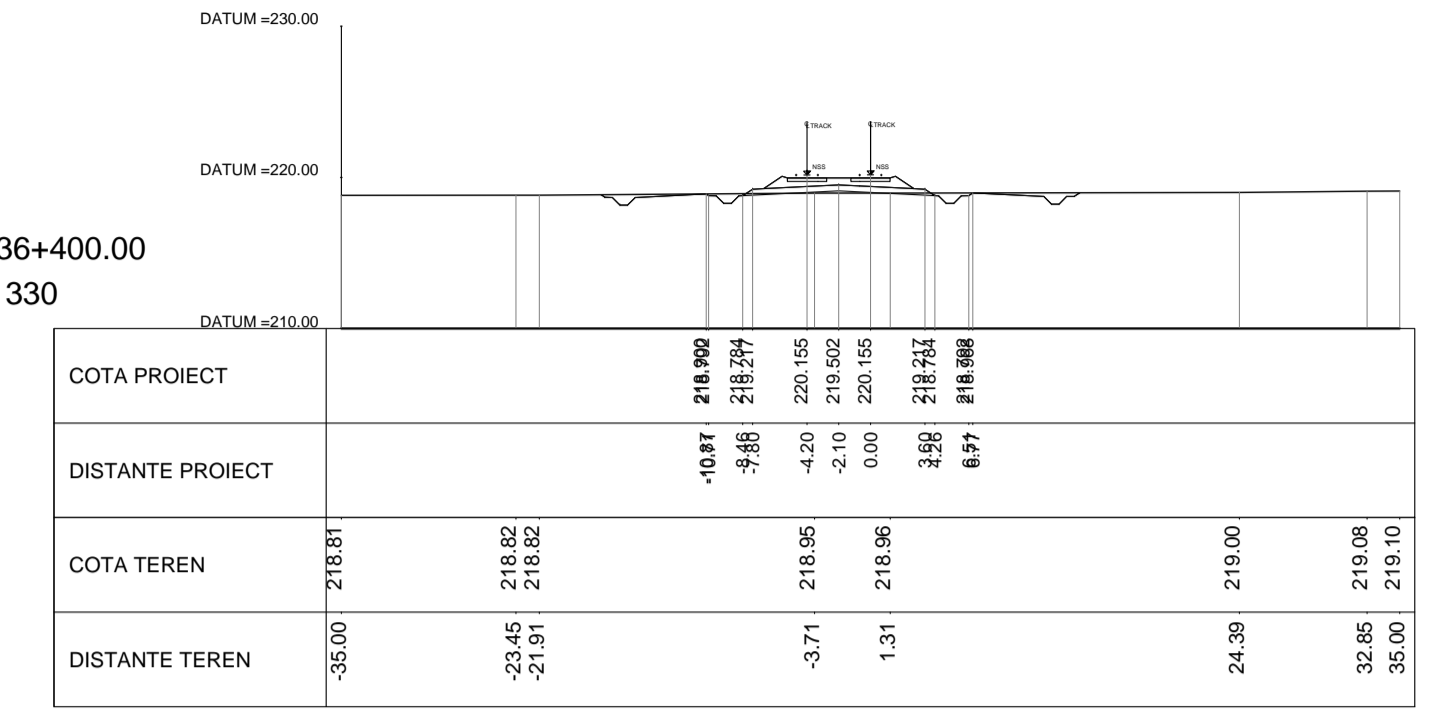


KM.335+400.00
SEC. 325

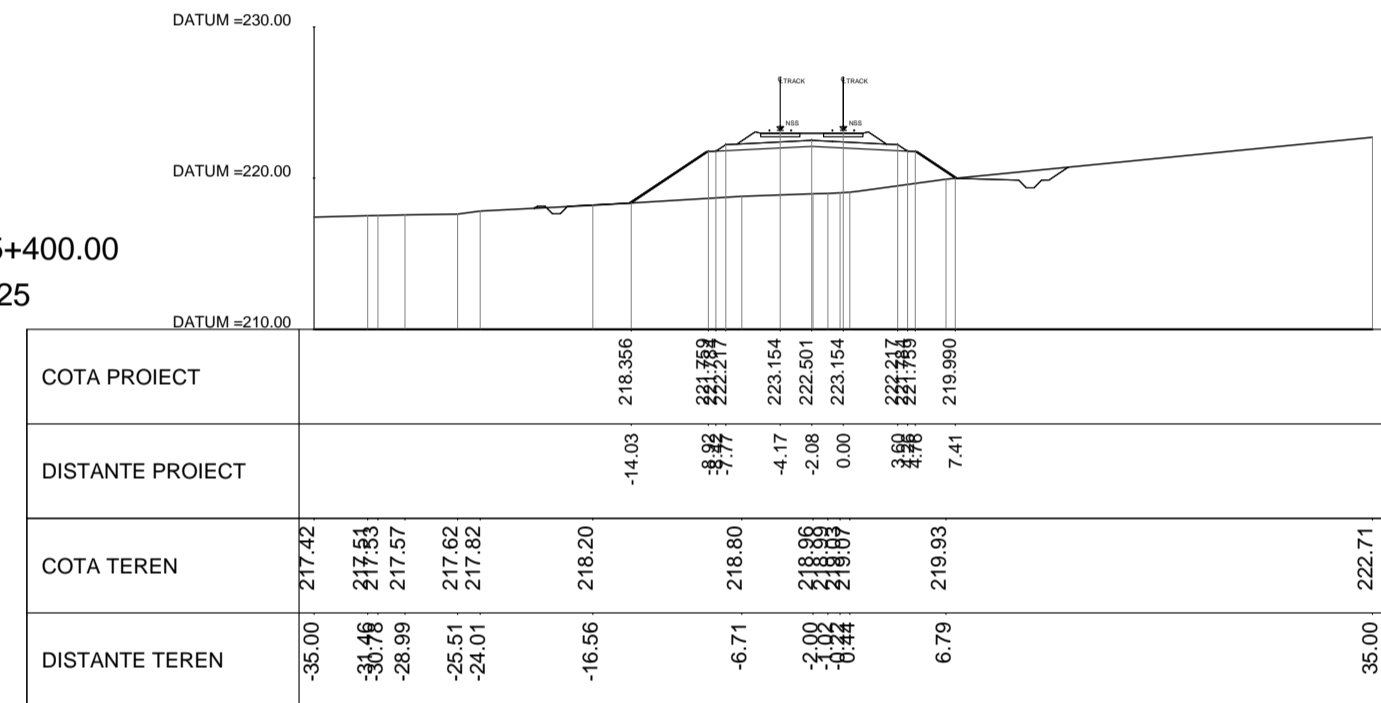


KM.336+000.00
SEC. 328

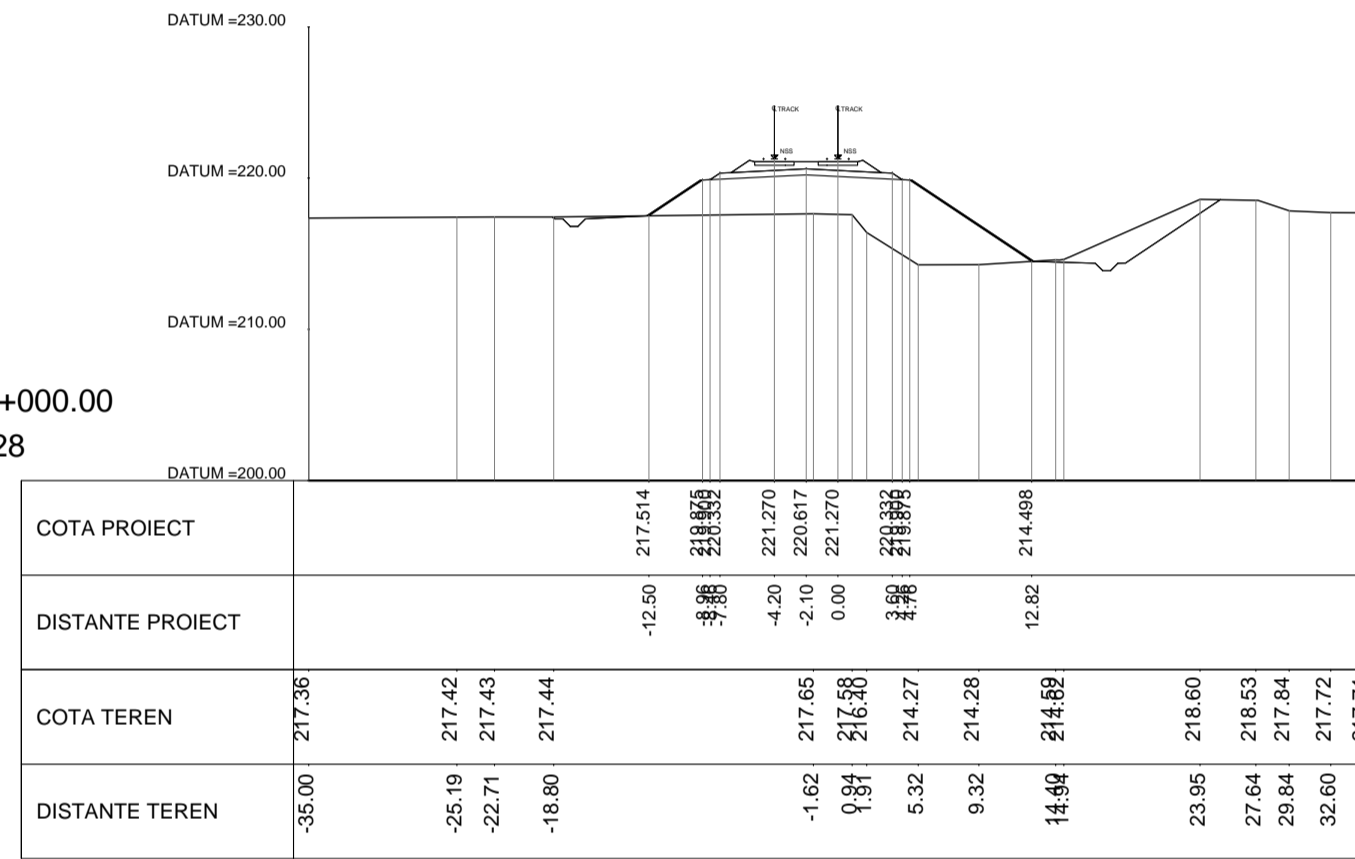


KM.336+600.00
SEC. 331

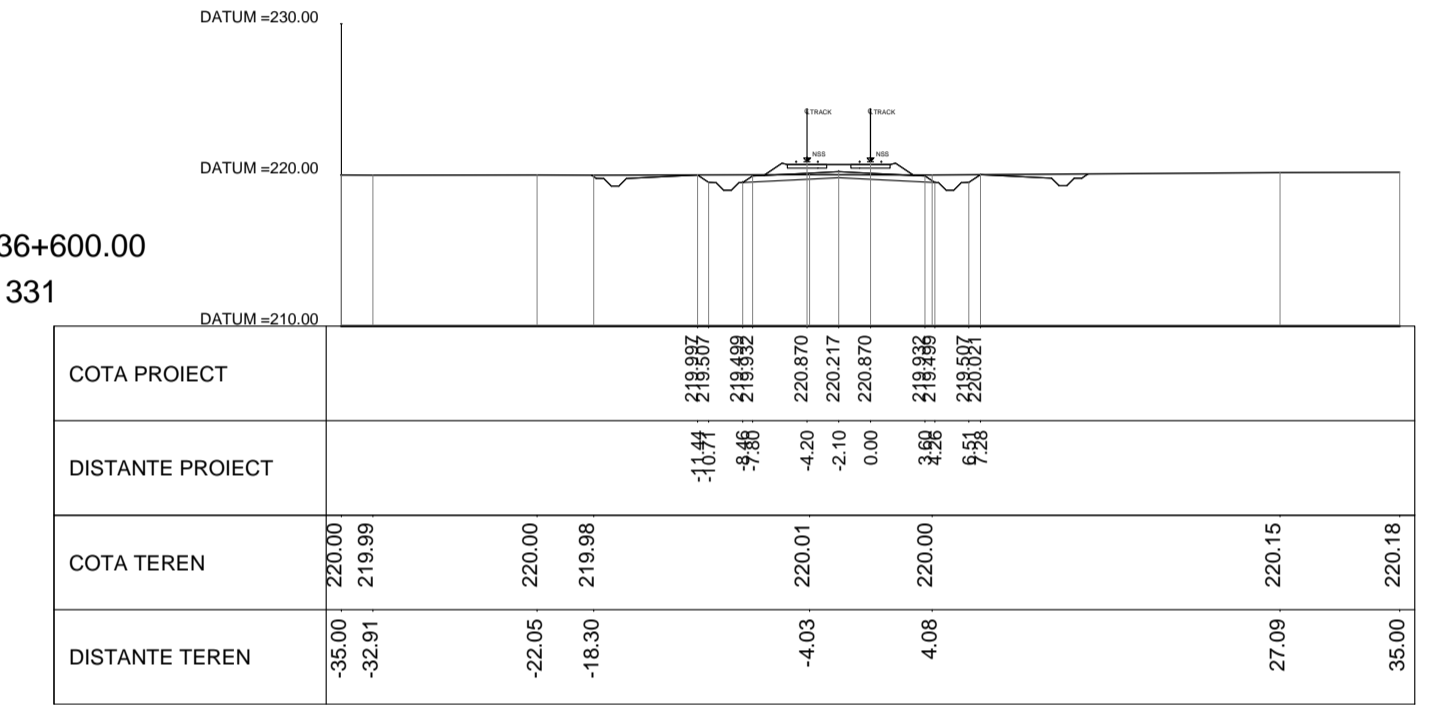


KM.335+600.00
SEC. 326

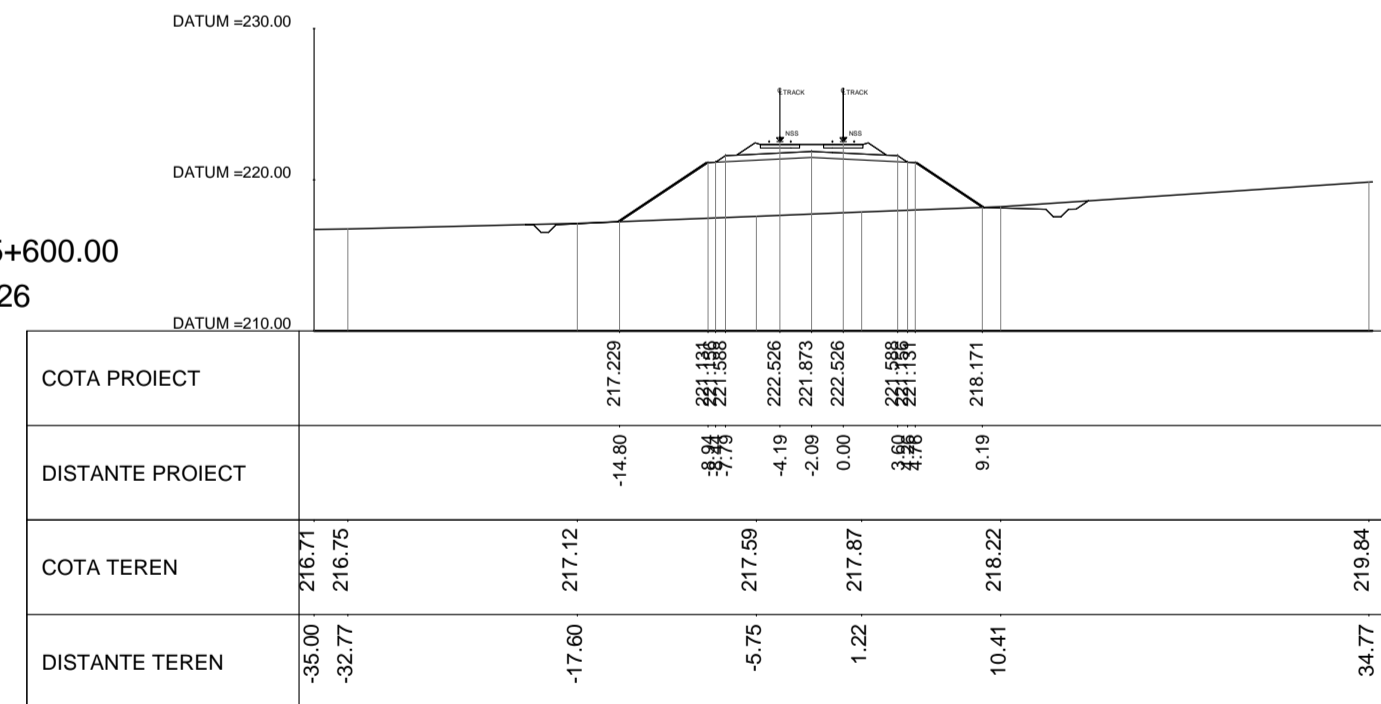

KM.336+200.00
SEC. 329

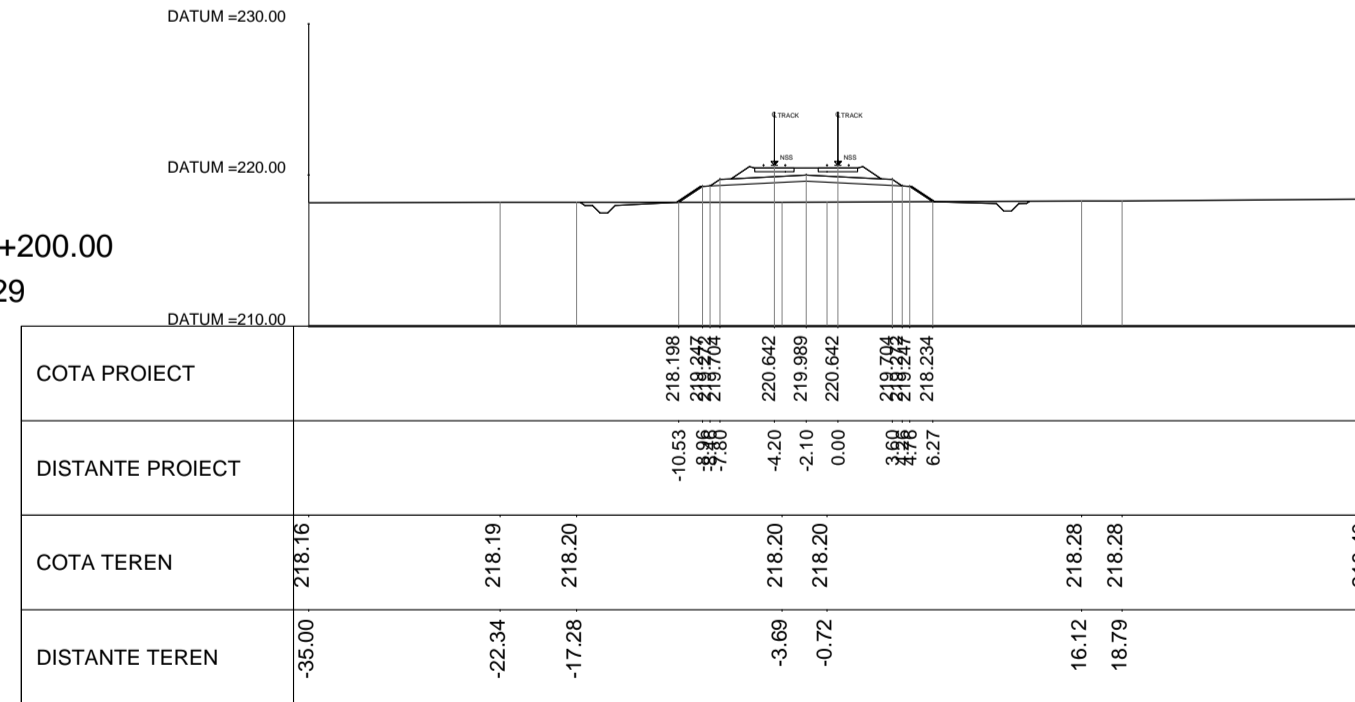

KM.336+800.00
SEC. 332

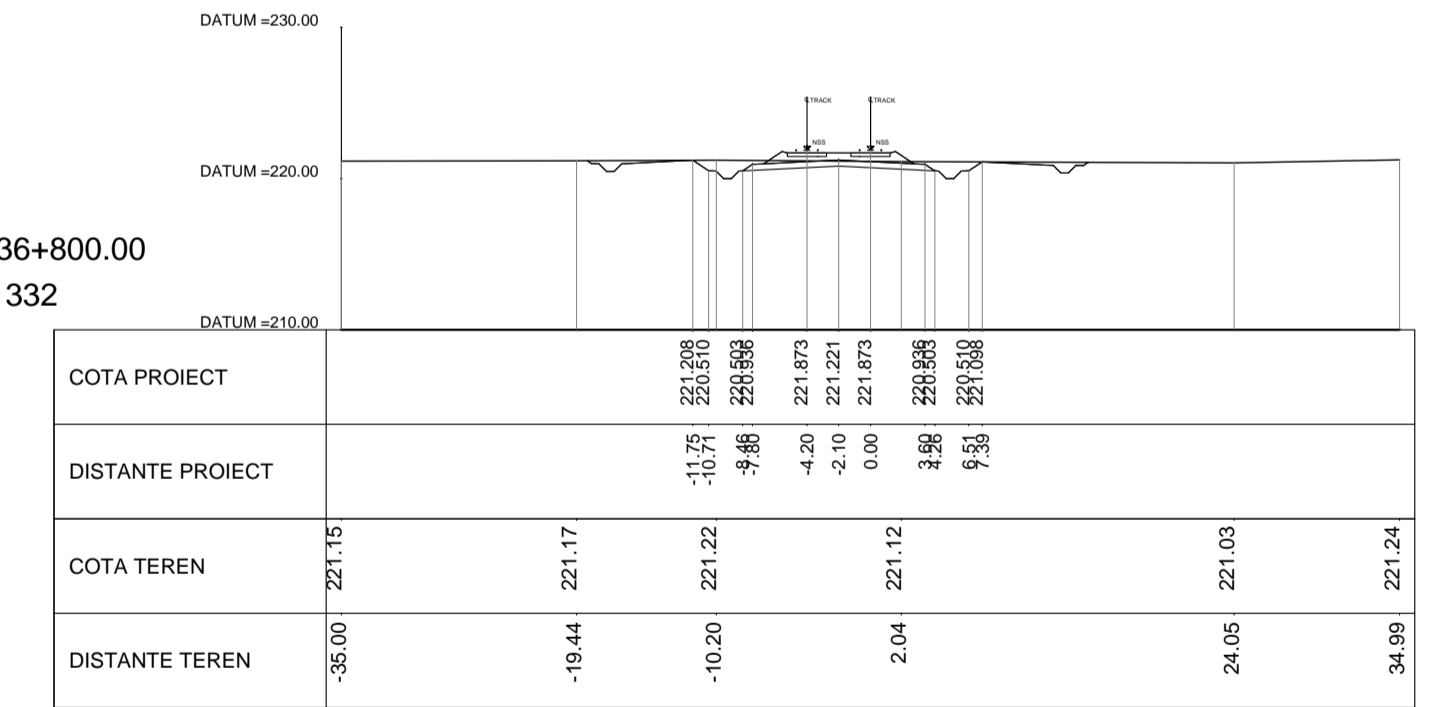

REV.	DATA/DATE	DESCRIERE MODIFICARE / MODIFICATION DESCRIPTION
A	Mai 2020	Prima editie SFF / FFS First submission
B	Sept 2020	Conform solicitărilor Beneficiarului din act nr.11/2/504/2020
C		
D		

FAZA PHASE	NUME NAME	SEMNTURA SIGNATURE
APROBAT APPROVED	S. Menichini	
VERIFICAT CHECKED	S. Menichini	
INTOCMIT ELABORATED	F. Sorge	

Cofinantă de Mecanismul pentru interconectarea Europei al Uniunii Europene

DATA DATE: Mai 2020

CLIENT CLIENT: C.N.C.F. "C.F.R." - S.A.

CONSULTANT CONSULTANT: ITALFERR GRUPPO FERROVIE DELLO STATO ITALIANE

STUDIU DE FEZABILITATE PENTRU REABILITARE A LINIEI FERROVIARE CRAIOVA - CARANSEBES / FEASIBILITY STUDY FOR THE REHABILITATION OF THE RAILWAY LINE CRAIOVA - CARANSEBES

DENUMIRE / TITLE: Profil Transversal km 335+200 - km 336+800 - 37 din 100 / Cross Sections km 335+200 - km 336+800 - 37 of 100

CODIFICARE / CODIFICATION SYSTEM:

NUMAR PROJECT	NUMAR SECTIUNE	FAZA DE PROIECTARE	STATE / INTERVAL	TIP DOCUMENT	SPECIALITATE	NUMAR OBIECT	NUMEROTARE PROGRESIVA	REVIDE
E218	0	SF	00	W8	AL	0	06	037