




KM.337+000.00  
SEC. 333

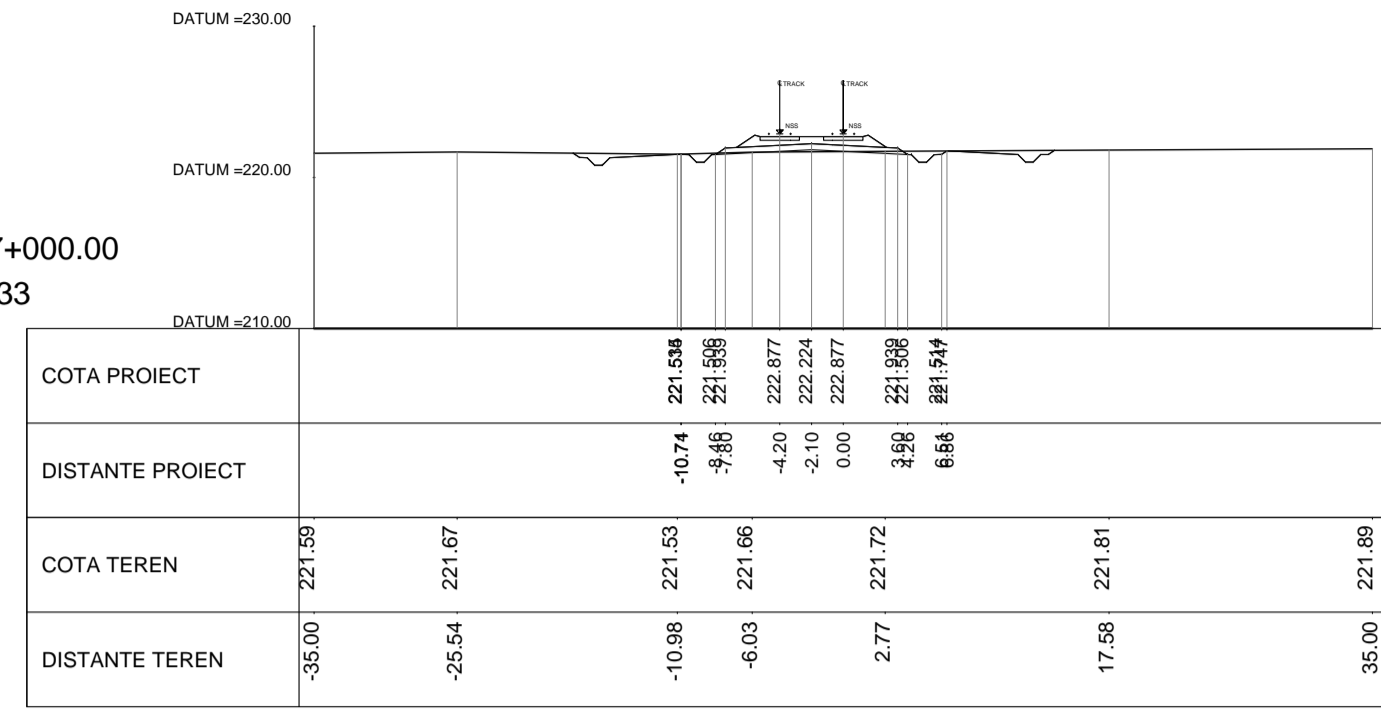


KM.337+600.00  
SEC. 336

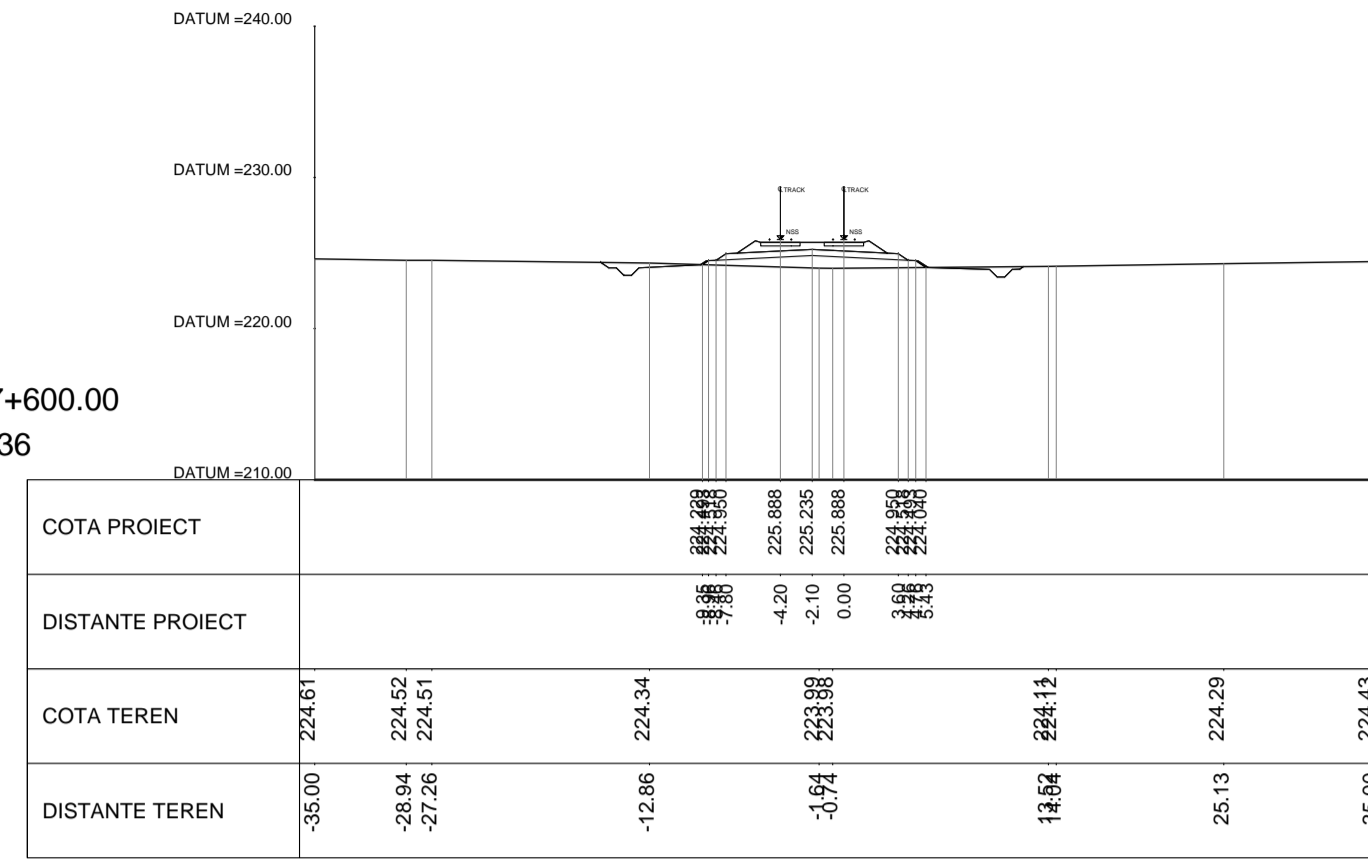


KM.338+200.00  
SEC. 339

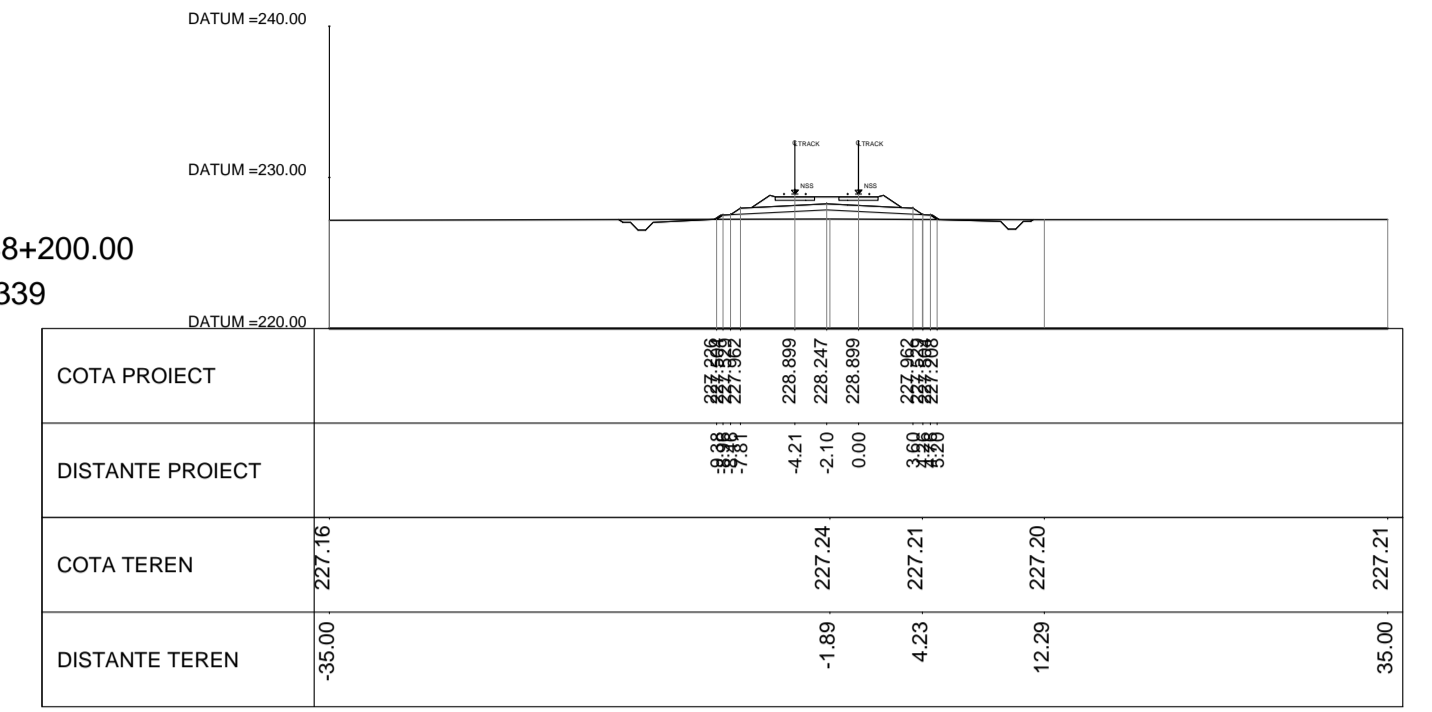


KM.337+200.00  
SEC. 334

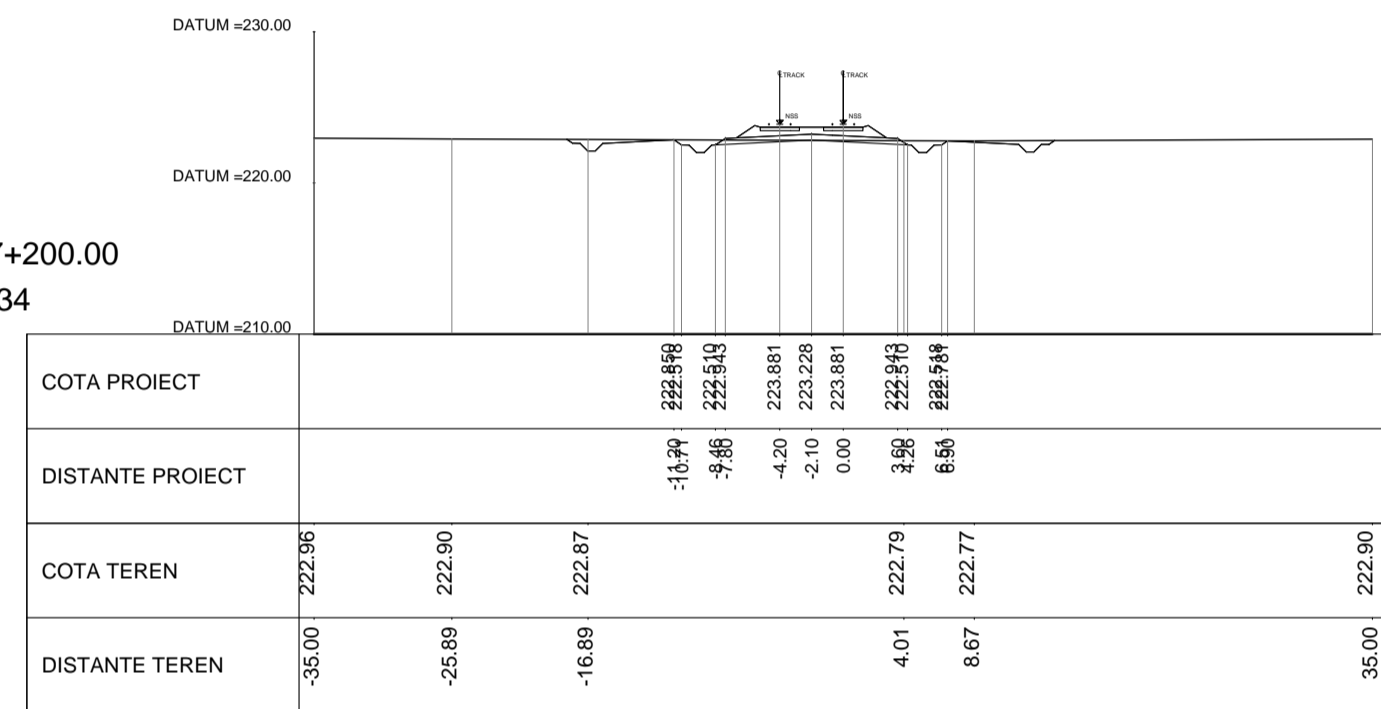


KM.337+800.00  
SEC. 337

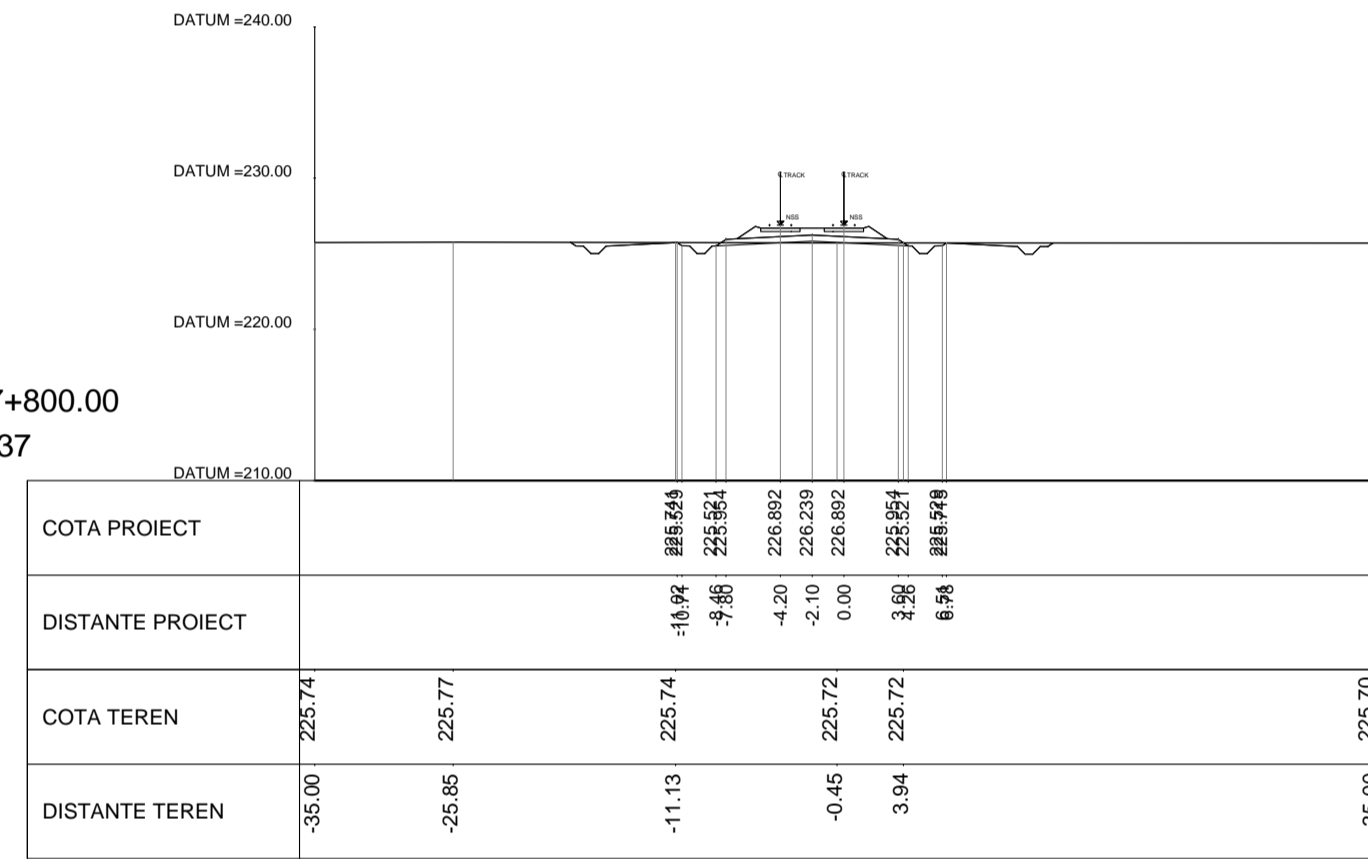


KM.338+400.00  
SEC. 340

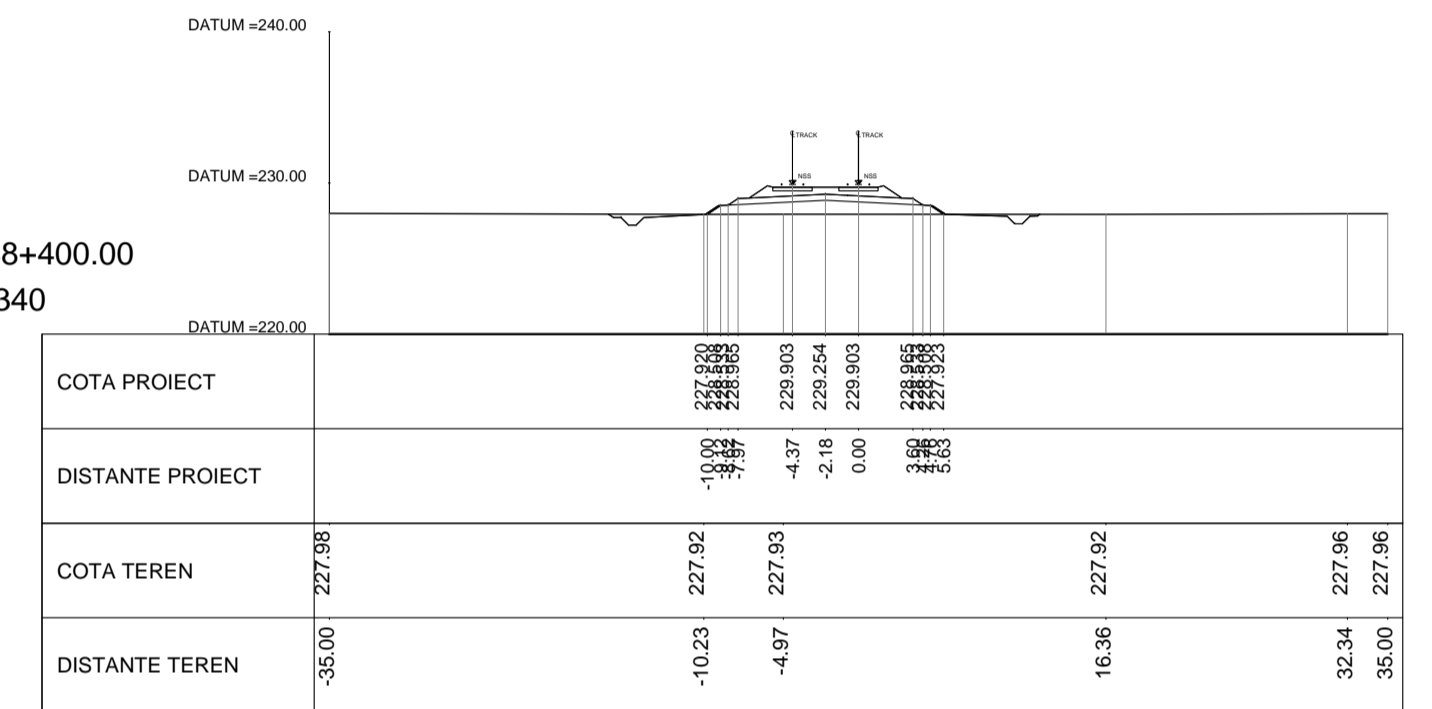


KM.337+400.00  
SEC. 335

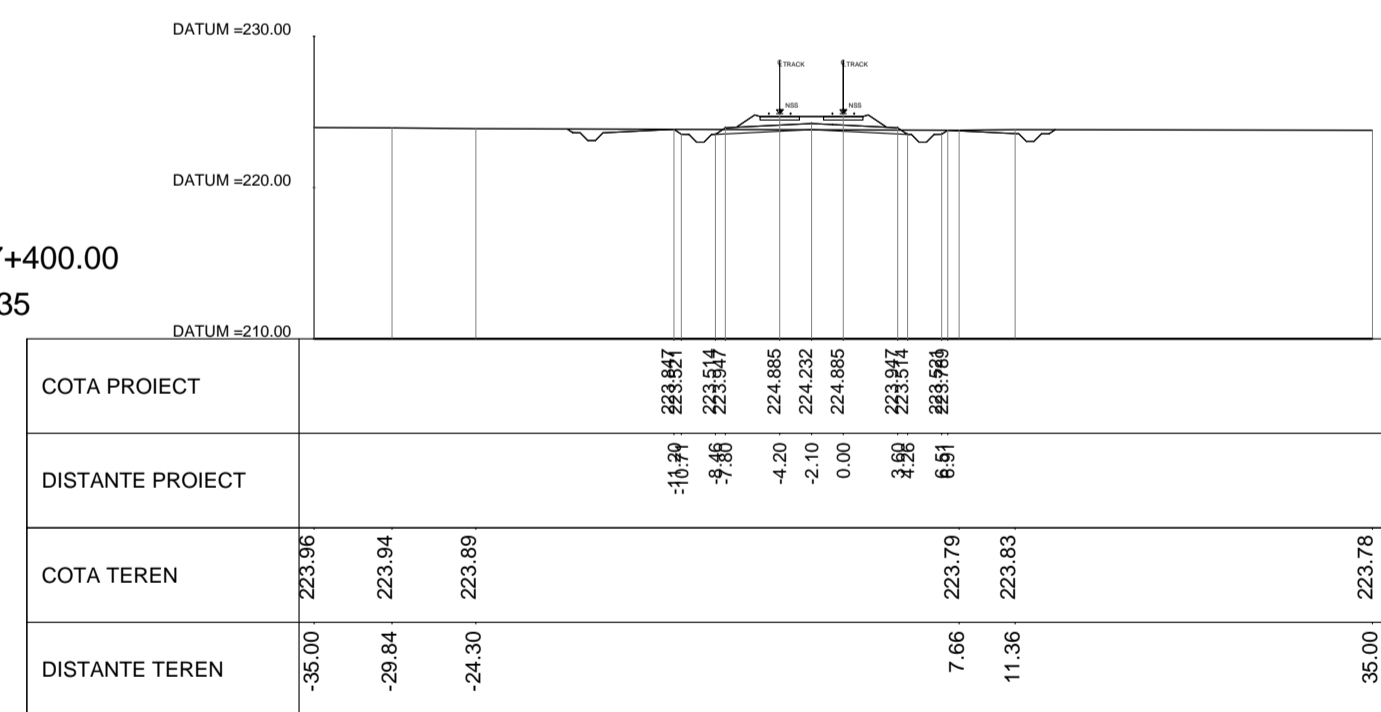

KM.338+000.00  
SEC. 338

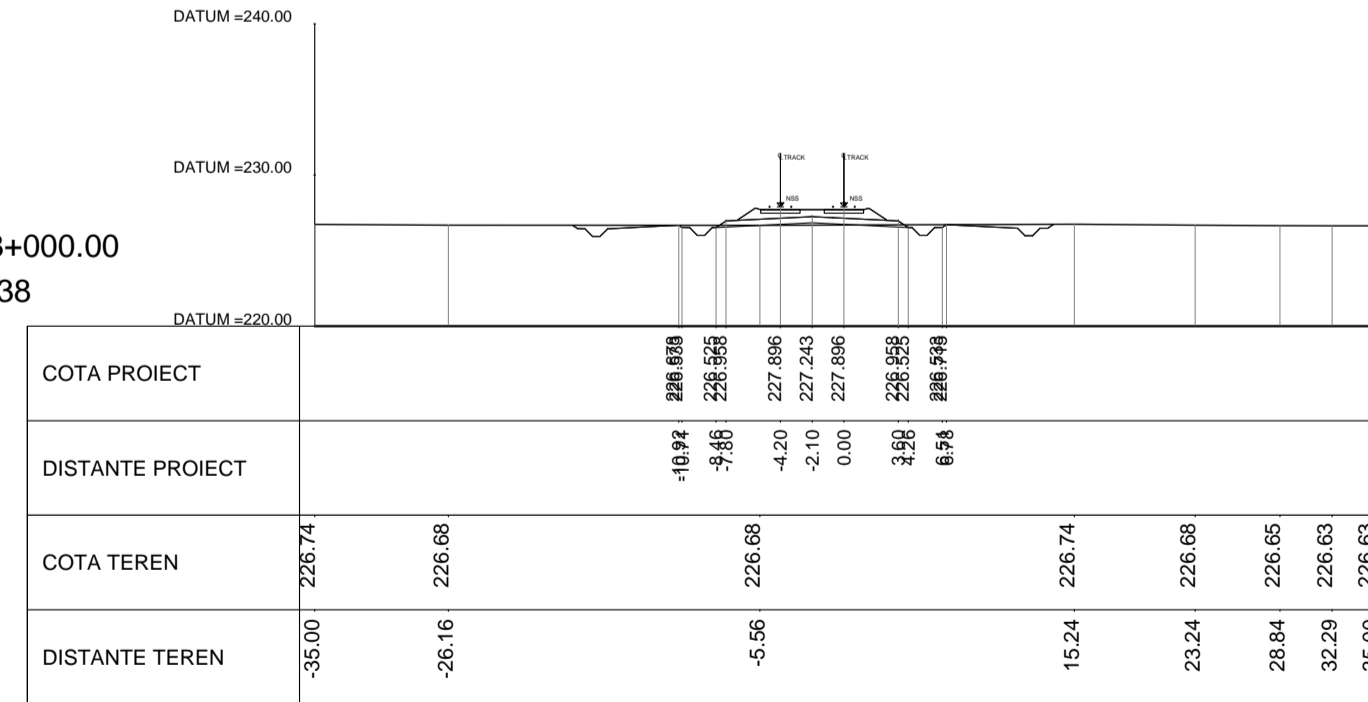

KM.338+600.00  
SEC. 341

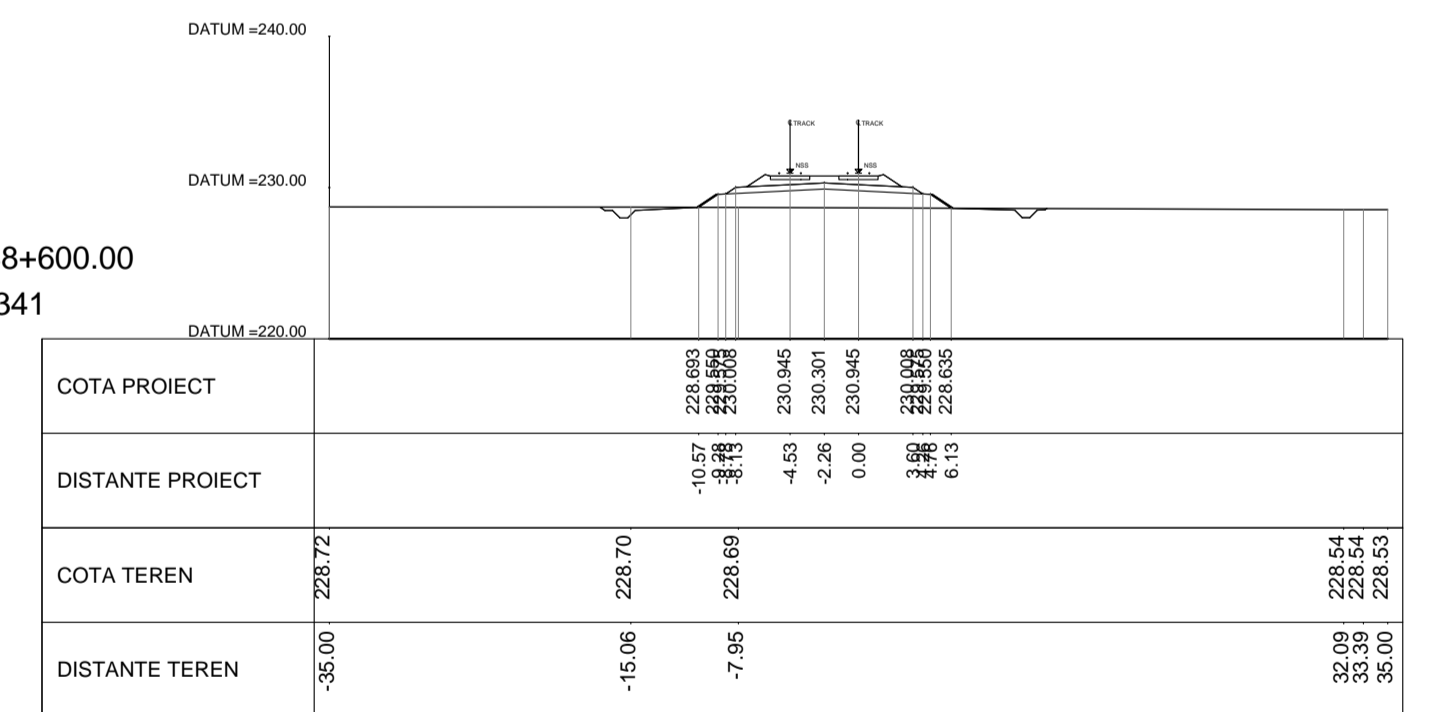

REV.	DATA/DATE	DESCRIERE MODIFICARE / MODIFICATION DESCRIPTION
A	Mai 2020	Prima editie SFF / FFS First submission
B	Sept 2020	Conform solicitărilor Beneficiarului din act nr.11/2/504/2020
C		
D		

FAZA PHASE	NUME NAME	SEMNAURA SIGNATURE
APROBAT APPROVED	S. Menichini	
VERIFICAT CHECKED	S. Menichini	
INTOCMIT ELABORATED	F. Sorge	

SCARA SCALE 1:500  
FOAIE SHEET 38 din 100 / 38 of 100  
DATA DATE Mai 2020

CLIENT CLIENT  
C.N.C.F. "C.F.R." - S.A.  
CONSULTANT CONSULTANT

STUDIU DE FEZABILITATE PENTRU REABILITARE A LINIEI FERROVIARE CRAIOVA - CARANSEBES / FEASIBILITY STUDY FOR THE REHABILITATION OF THE RAILWAY LINE CRAIOVA - CARANSEBES

DENUMIRE / TITLE: Profil Transversal km 337+000 - km 338+600 - 38 din 100  
Cross Sections km 337+000 - km 338+600 - 38 of 100

CODIFICARE / CODIFICATION SYSTEM:  

NUMAR PROIECT	NUMAR SECTIUNE	FAZA DE PROIECTARE	STATA / INTERVAL	TIP DOCUMENT	SPECIALITATE	NUMAR OBIECT	NUMEROTARE PROGRESIVA	REVIZIE
E218	0	SF	00	W8	AL	0	038	B