




KM.338+800.00
SEC. 342

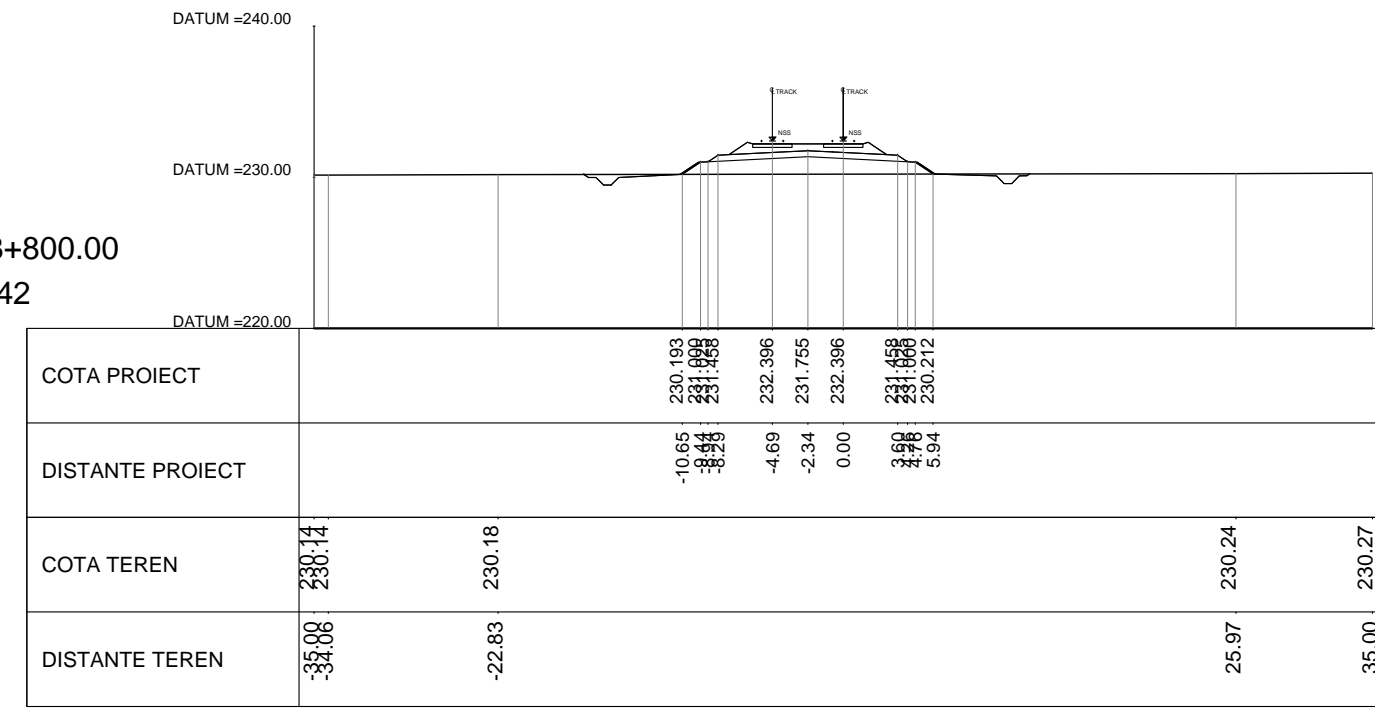


KM.339+000.00
SEC. 343

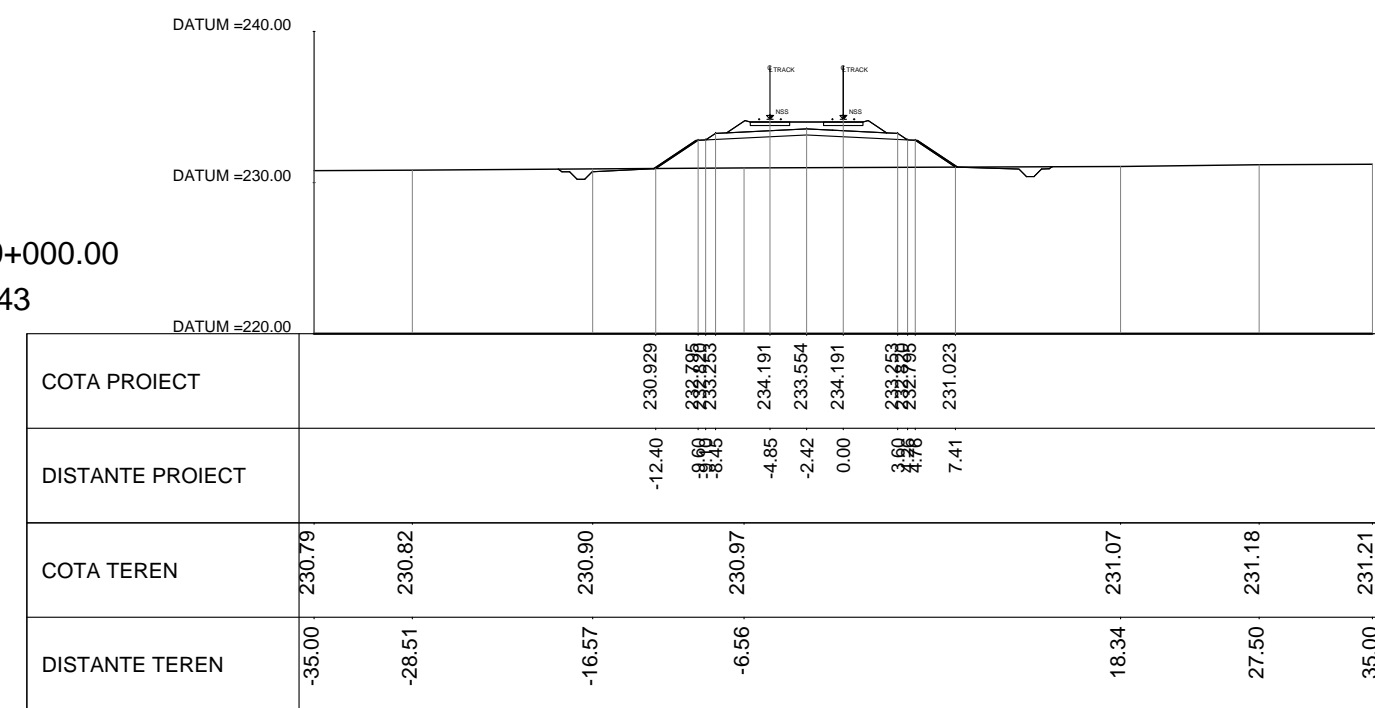


KM.339+200.00
SEC. 344

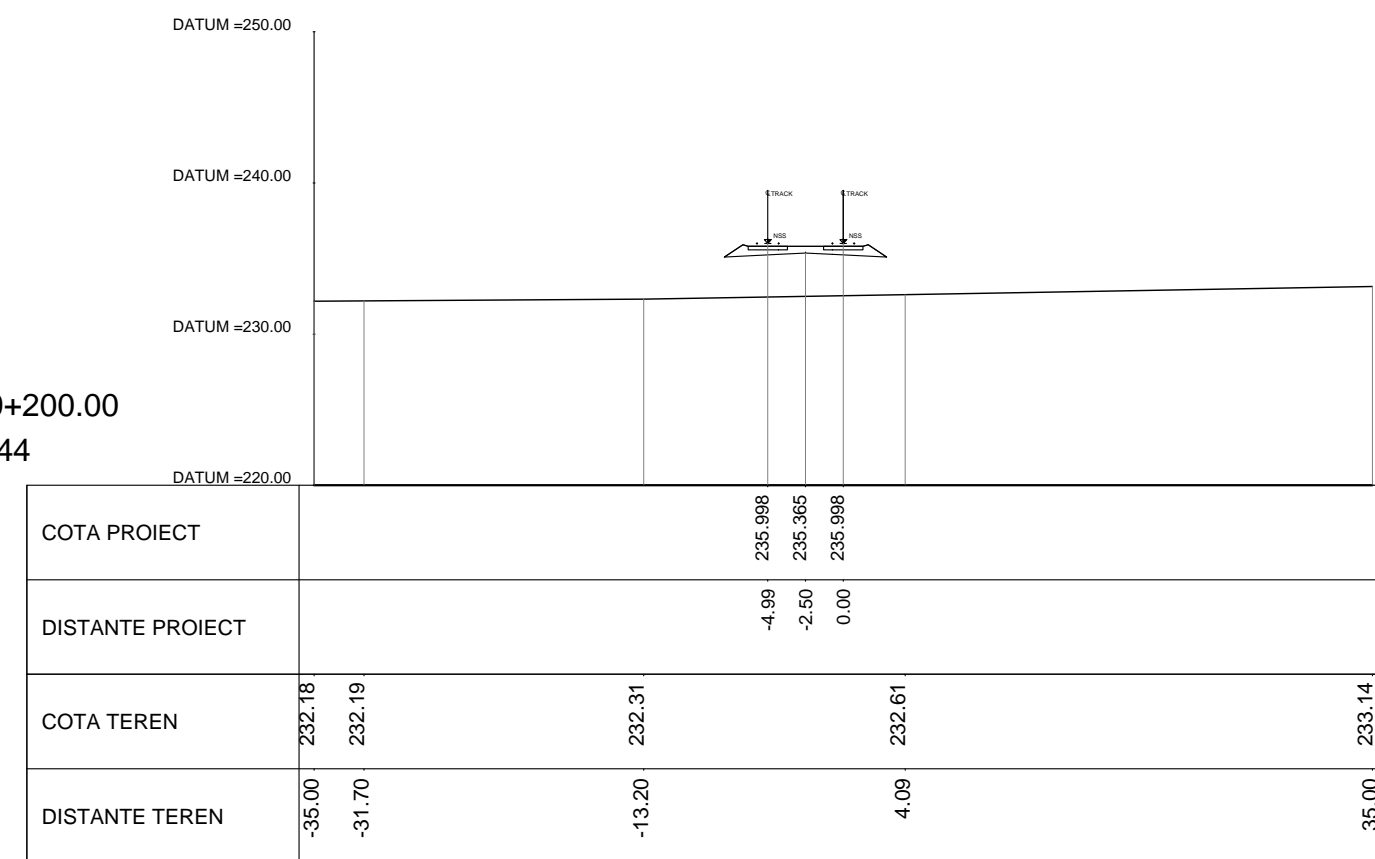


KM.341+830.00
SEC. 345

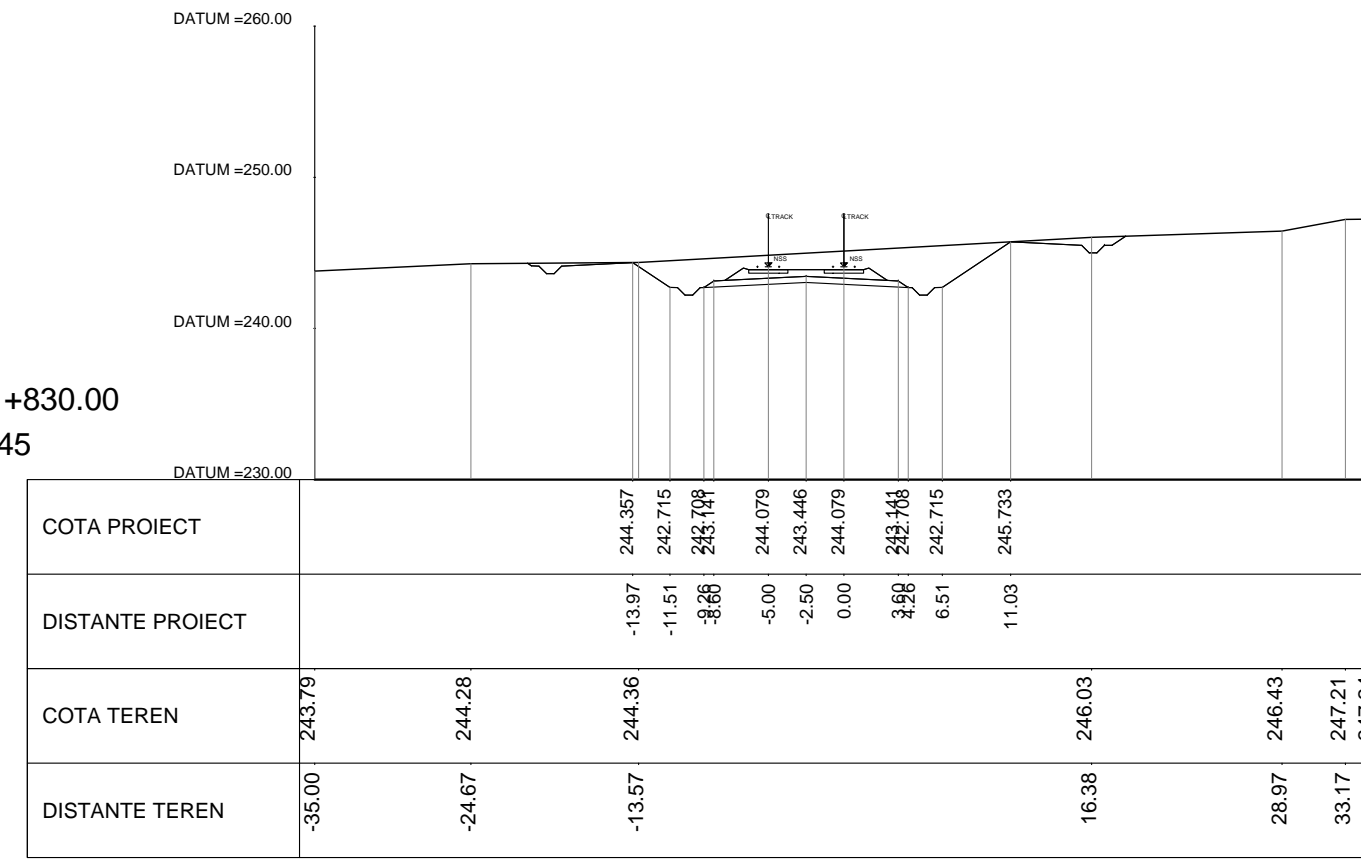


KM.342+000.00
SEC. 346

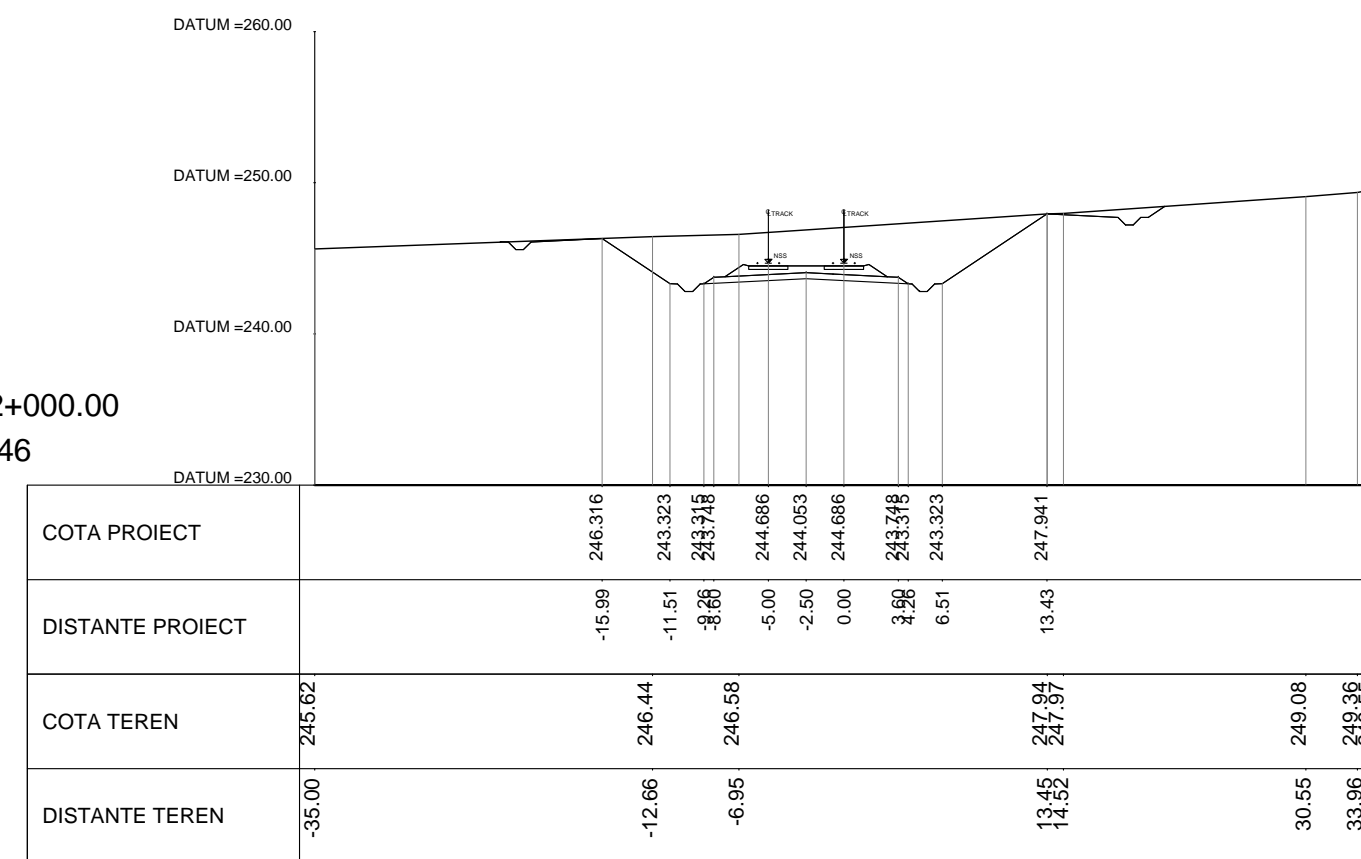


KM.342+200.00
SEC. 347

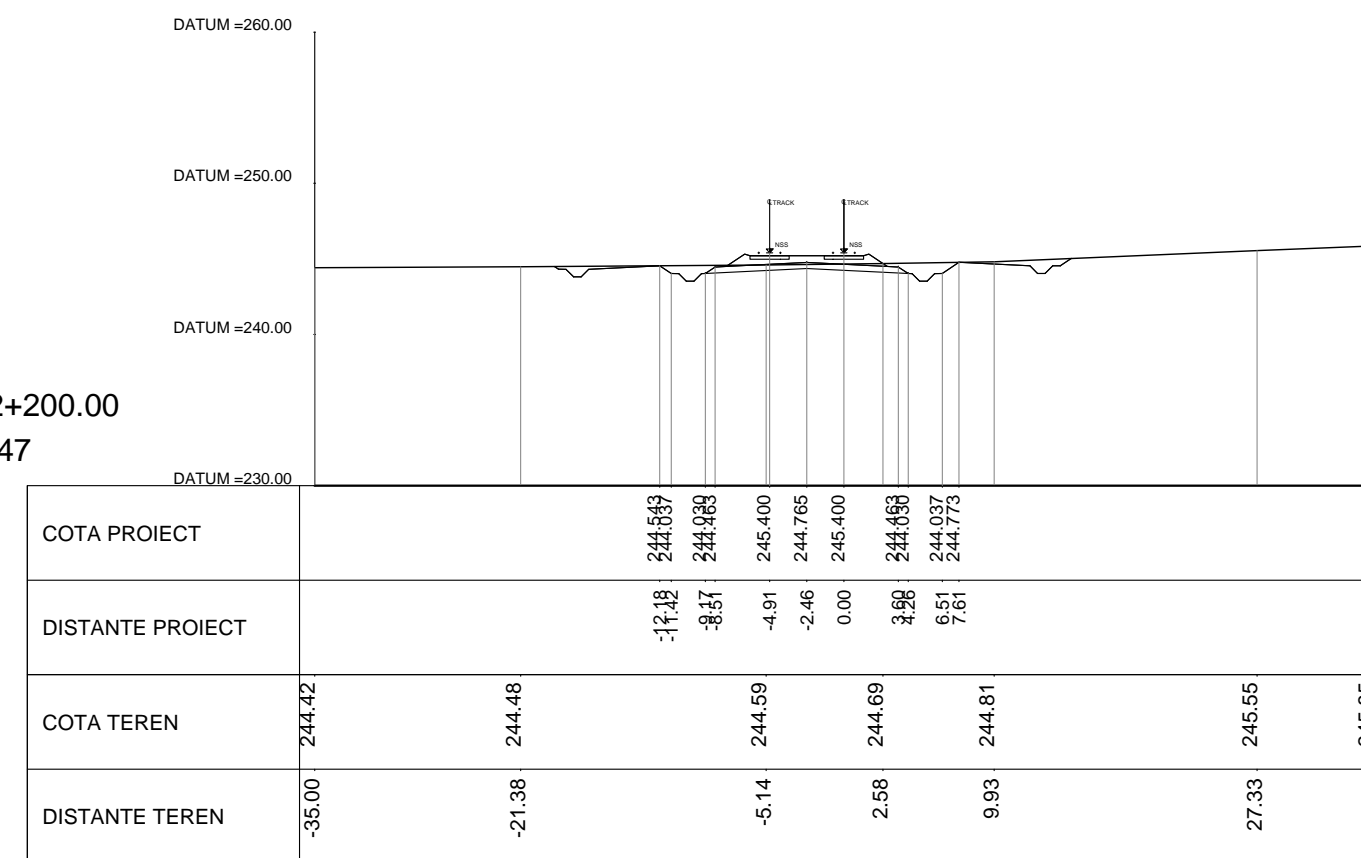


KM.342+400.00
SEC. 348

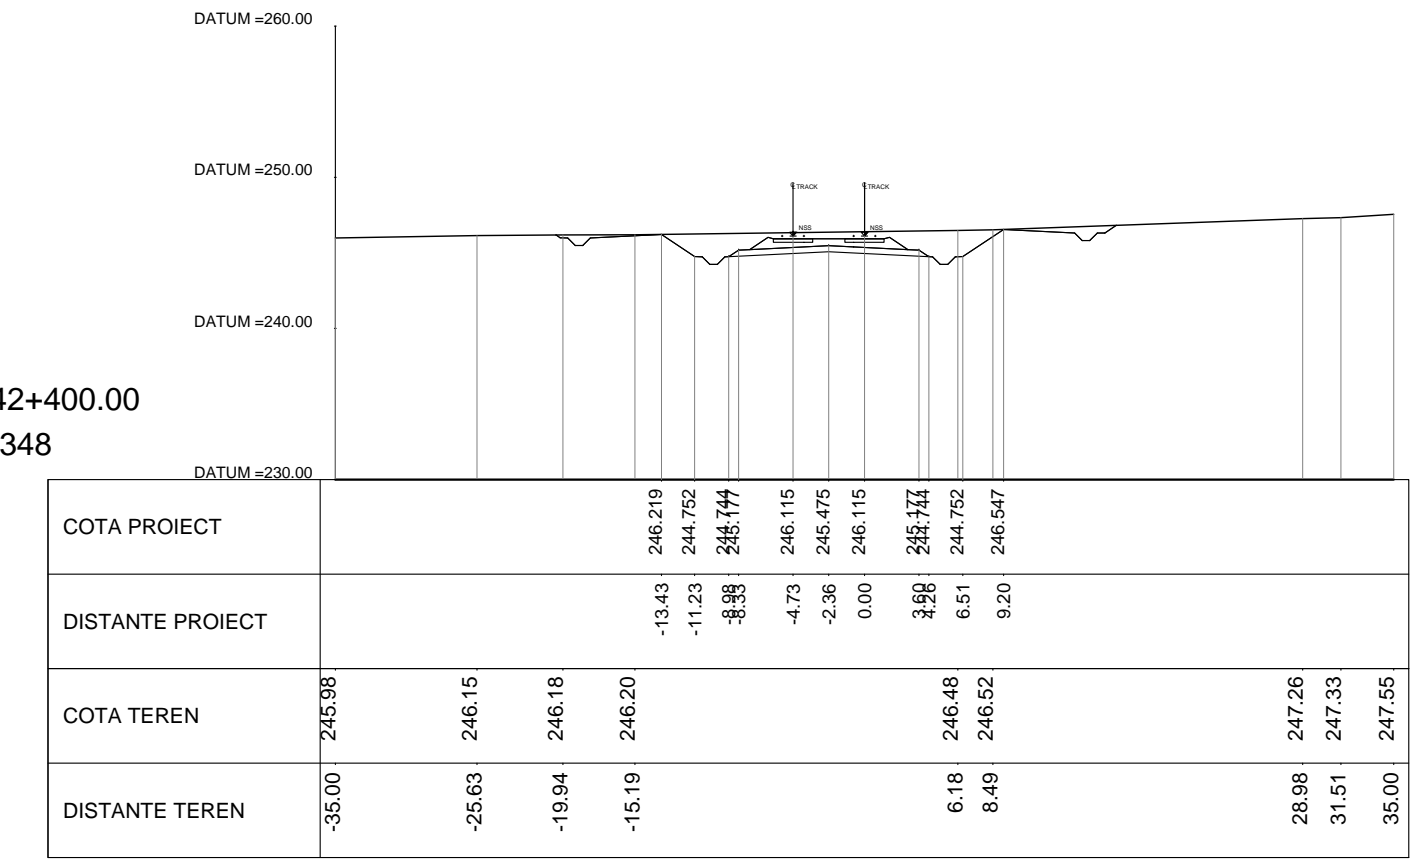

KM.342+600.00
SEC. 349

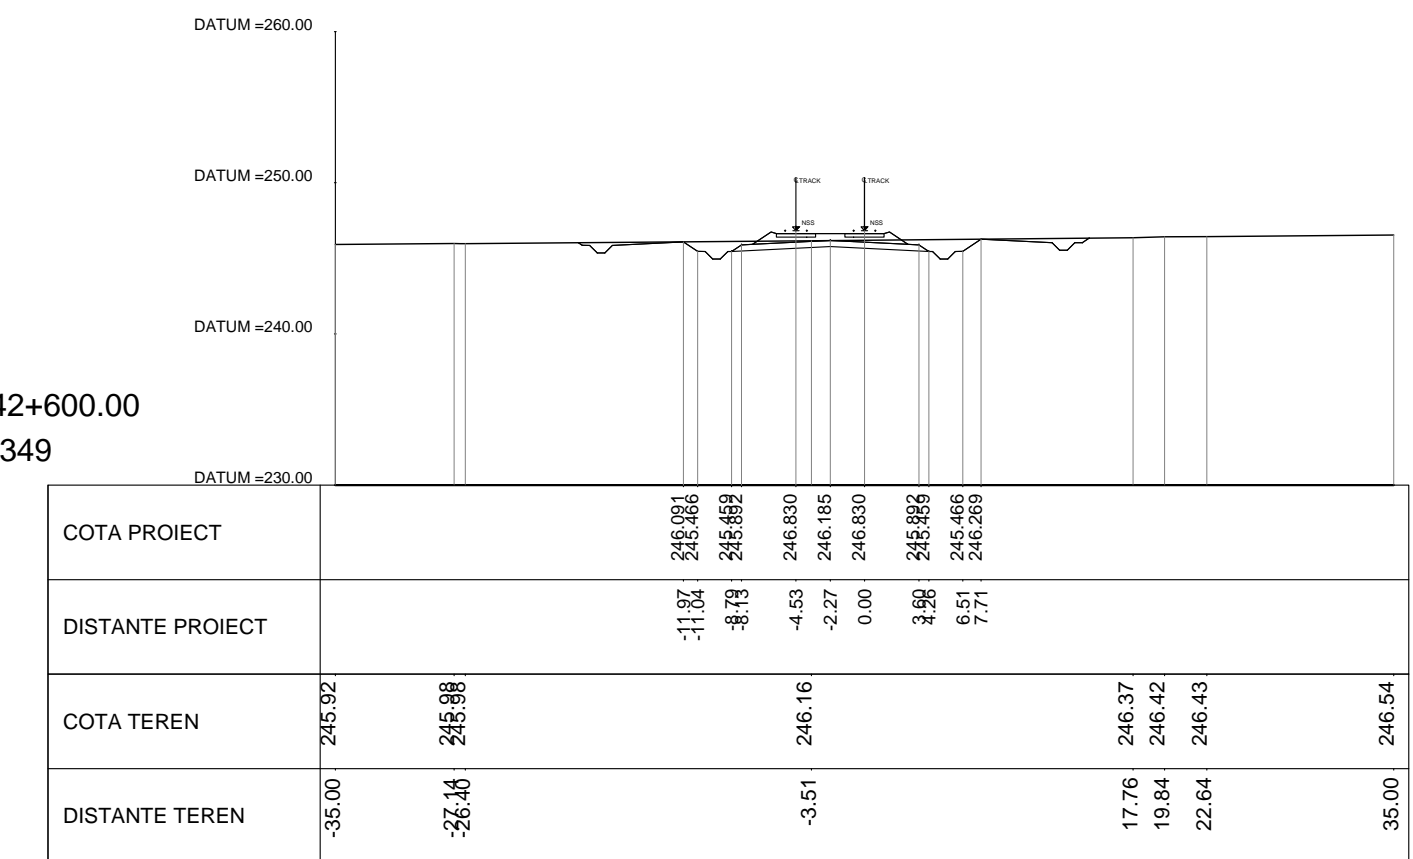

KM.342+800.00
SEC. 350

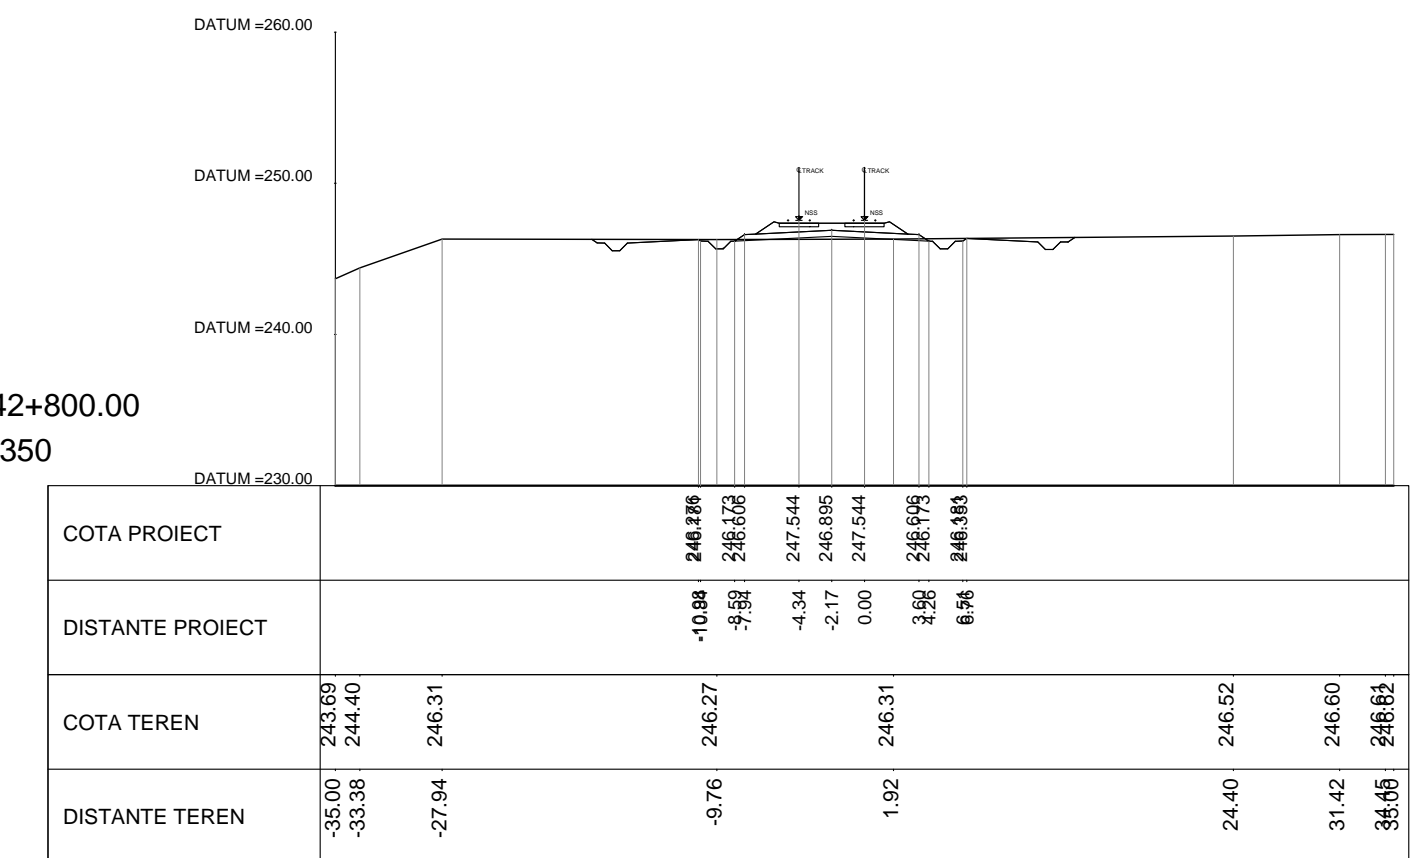

REV.	DATA/DATE	DESCRIERE MODIFICARE / MODIFICATION DESCRIPTION
A	Mai 2020	Prima editie SFF / FFS First submission
B	Sept 2020	Conform solicitărilor Beneficiarului din act nr.11/2/504/2020
C		
D		

FAZA PHASE	NUME NAME	SEMNTURĂ SIGNATURE
APROBAT APPROVED	S. Menichini	
VERIFICAT CHECKED	S. Menichini	
INTOCMIT ELABORATED	F. Sorge	

SCARA SCALE 1:500
FOAIE SHEET 39 din 100 / 39 of 100
DATA DATE Mai 2020

CLIENT CLIENT
C.N.C.F. "C.F.R." - S.A.
CONSULTANT CONSULTANT
ITALFERR
GRUPPO FERROVIARIO ITALIANO
Labor Assistenza

STUDIU DE FEZABILITATE PENTRU REABILITARE A LINIEI FERROVIARE CRAIOVA - CARANSEBES /
FEASIBILITY STUDY FOR THE REHABILITATION OF THE RAILWAY LINE CRAIOVA - CARANSEBES
ISP CF
Fondat in 1947

DENUMIRE / TITLE:
Profil Transversal km 338+800 - km 342+800 - 39 din 100
Cross Sections km 338+800 - km 342+800 - 39 of 100
CODIFICARE / CODIFICATION SYSTEM:
E218 0 SF 00 W8 AL 0 06 039 B