




KM.352+400.00
SEC. 369

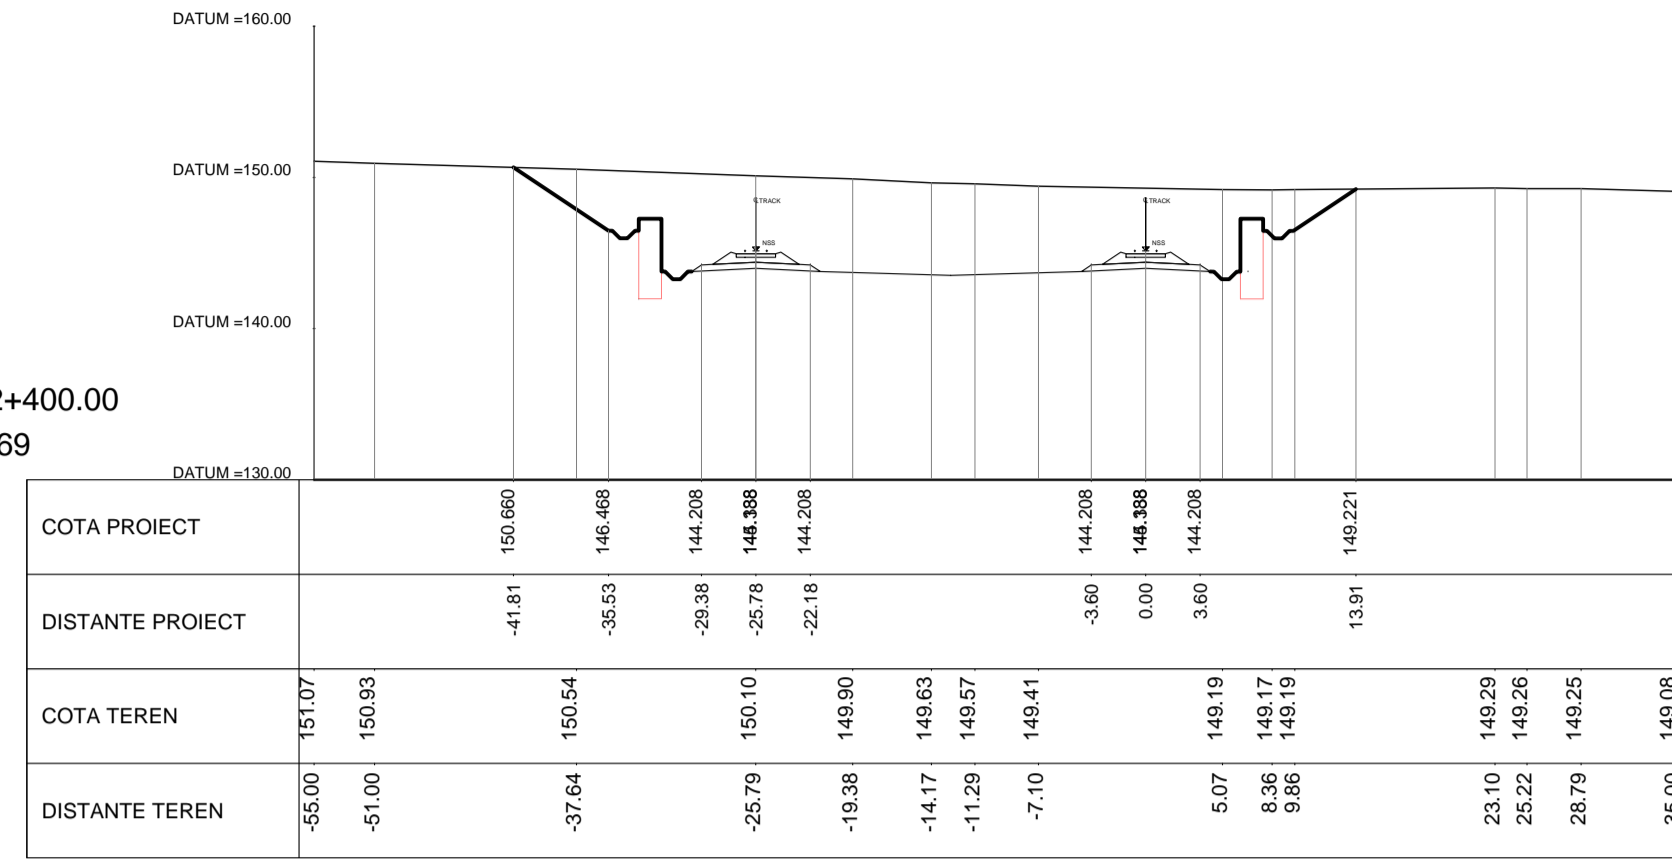


KM.352+600.00
SEC. 370

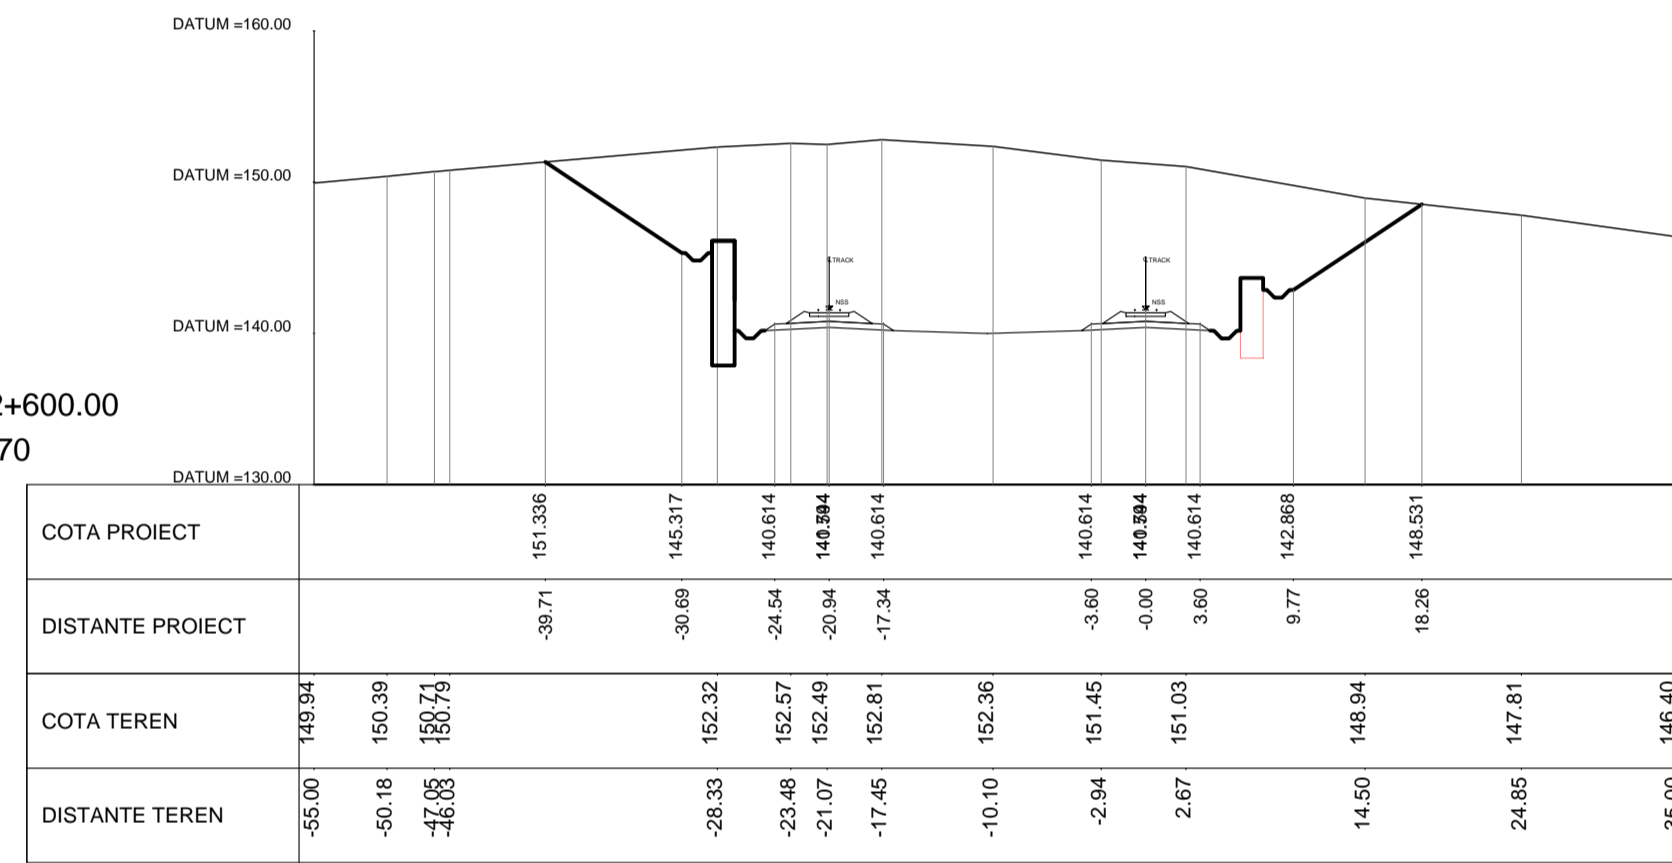


KM.352+800.00
SEC. 371

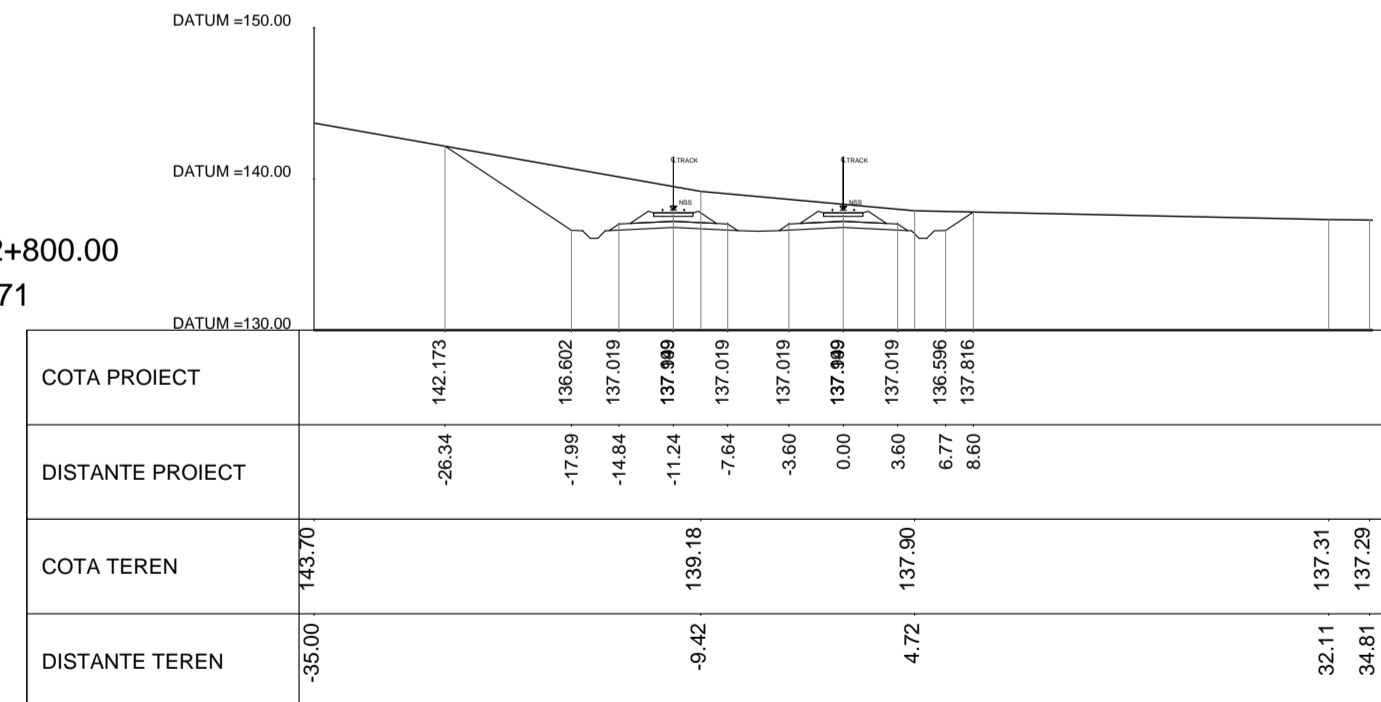


KM.353+000.00
SEC. 372

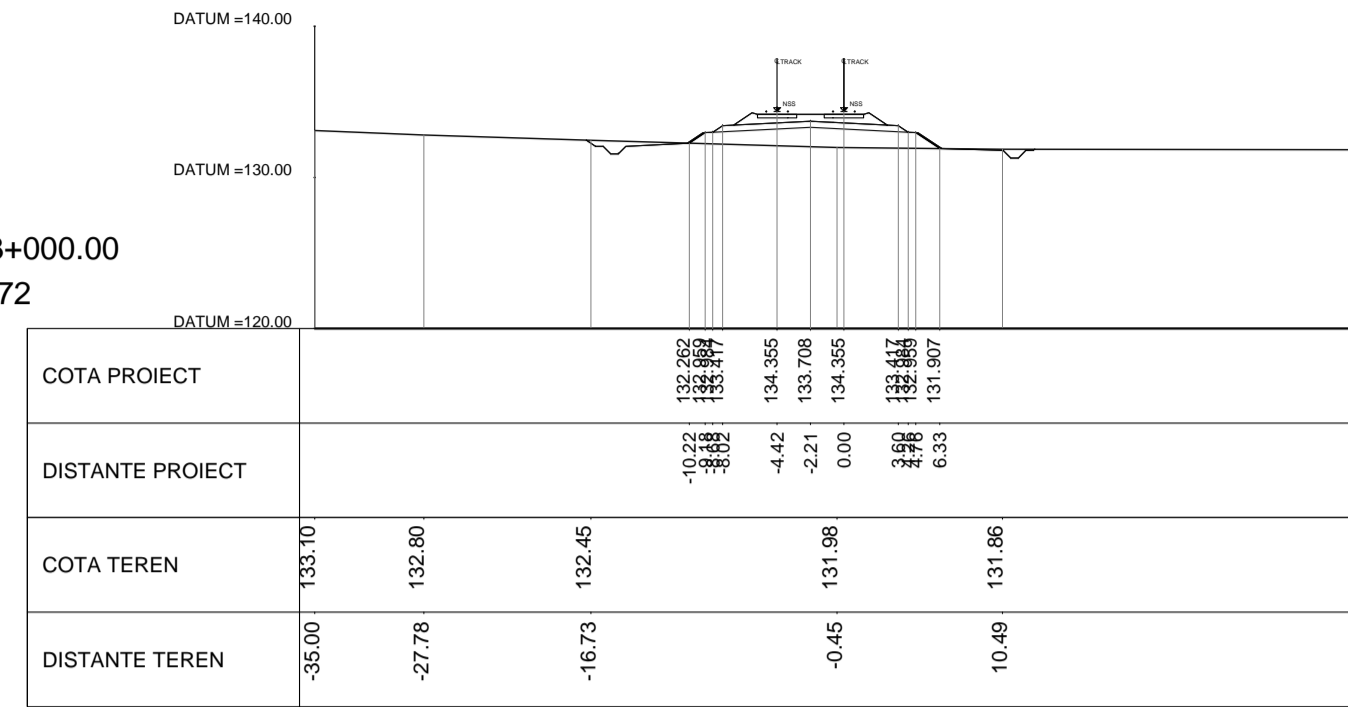


KM.353+200.00
SEC. 373

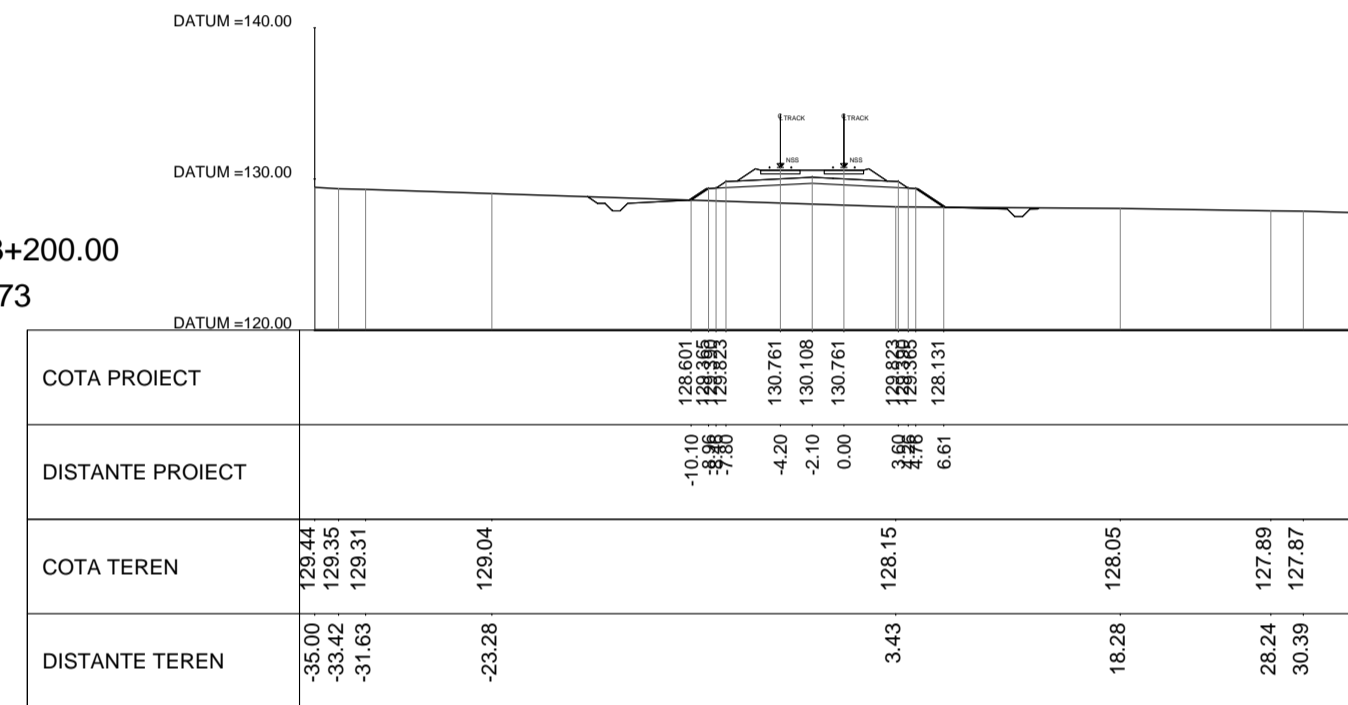


KM.353+400.00
SEC. 374

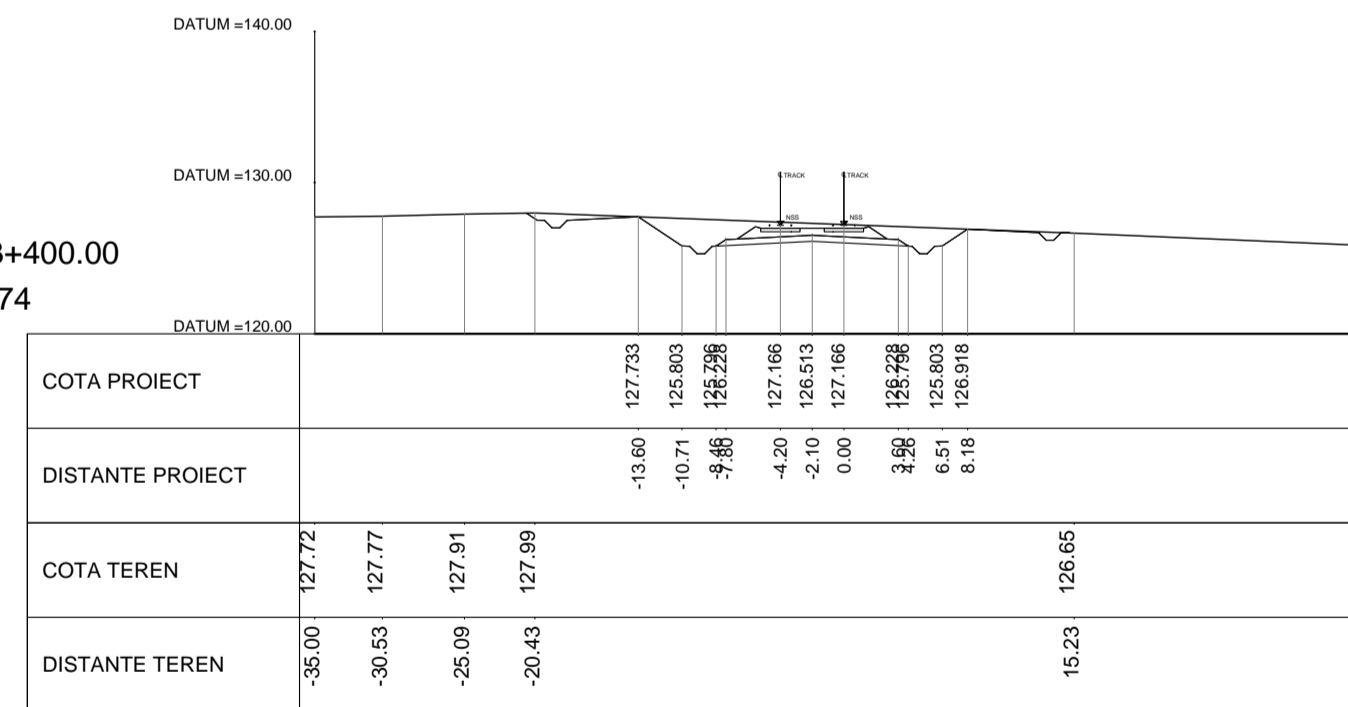


KM.353+600.00
SEC. 375

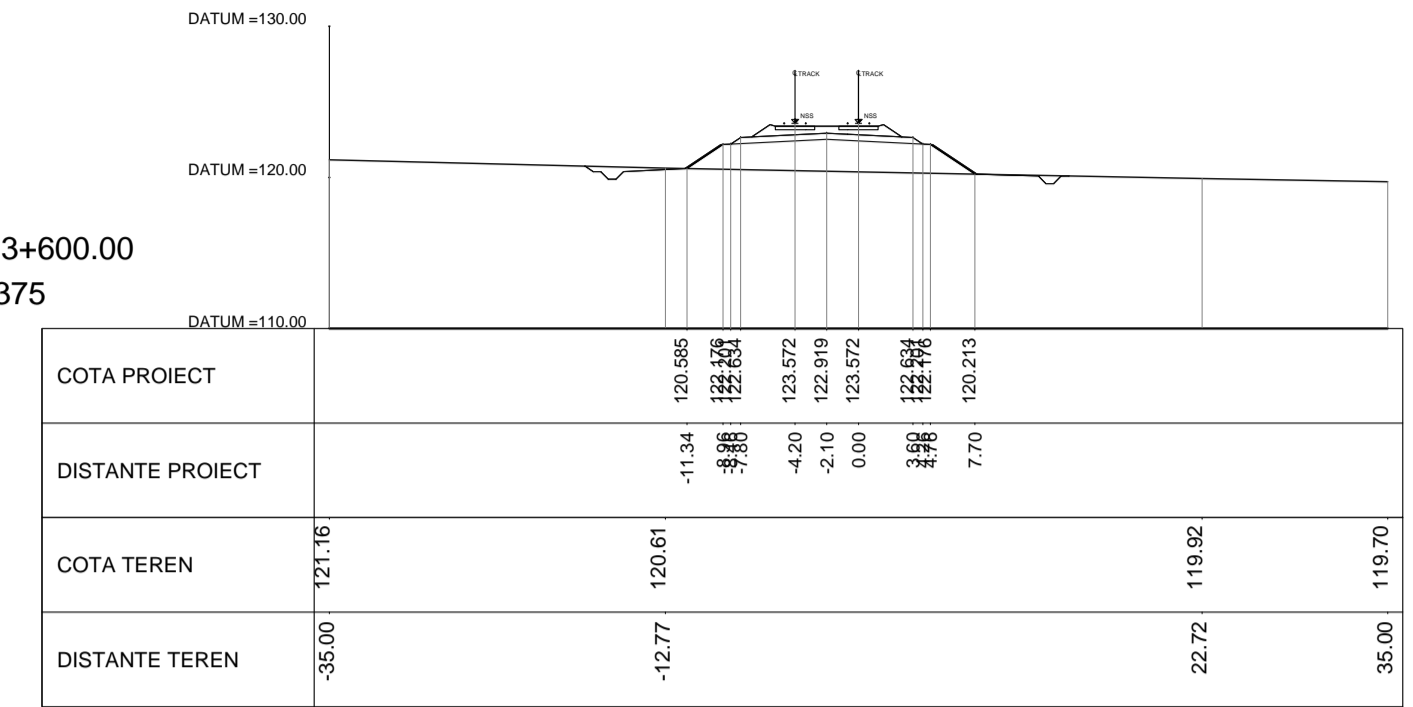

KM.353+800.00
SEC. 376

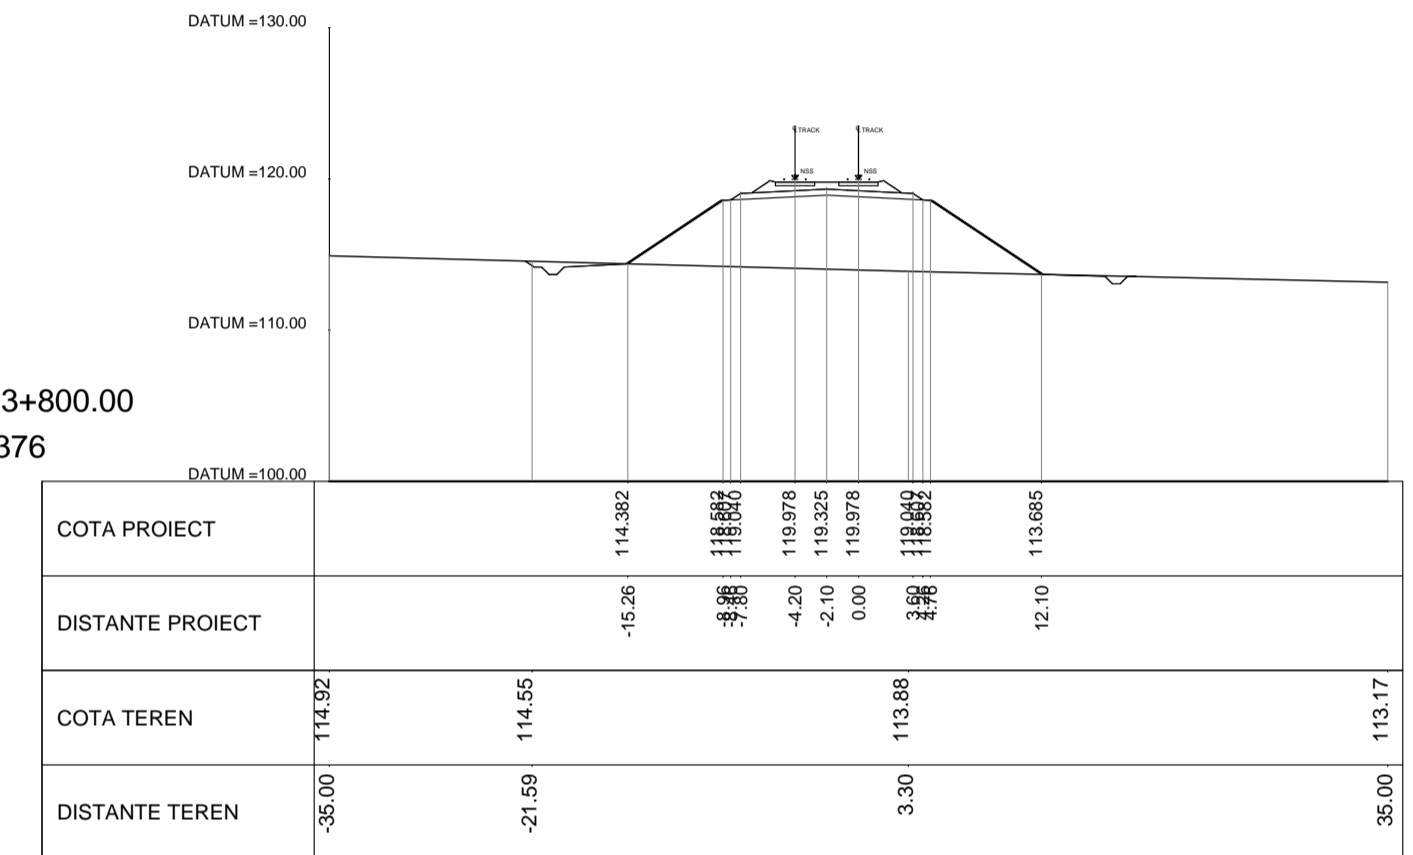

KM.354+000.00
SEC. 377

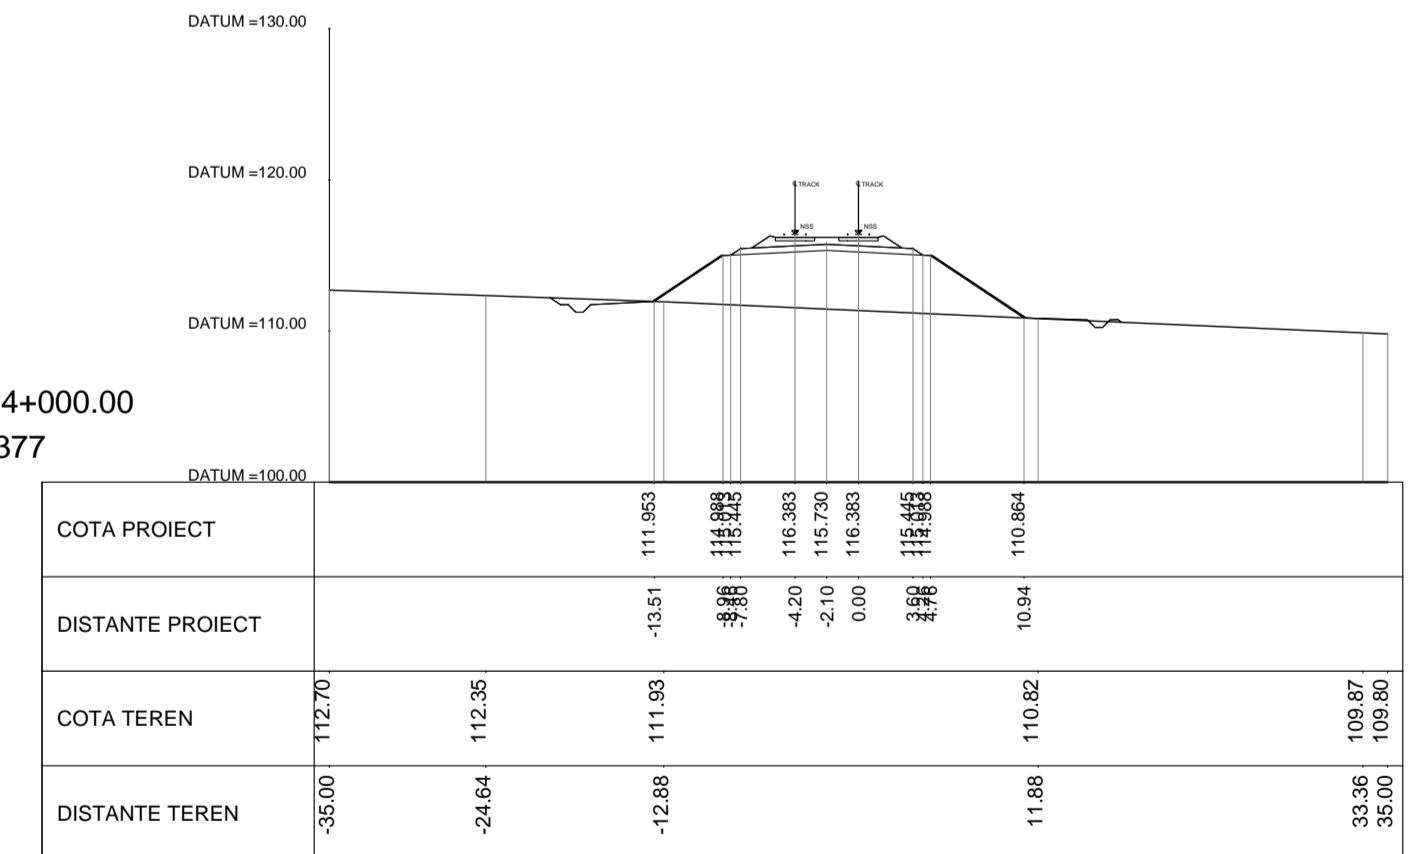

REV.	DATA/DATE	DESCRIERE MODIFICARE / MODIFICATION DESCRIPTION
A	Mai 2020	Prima ediție SFF / FFS First submission
B	Sept 2020	Conform solicitărilor Beneficiarului din act nr.11/2/504/2020
C		
D		

FAZA PHASE	NUME NAME	SEMNTURĂ SIGNATURE
APROBAT APPROVED	S. Menichini	
VERIFICAT CHECKED	S. Menichini	
INTOCMIT ELABORATED	F. Sorge	
SCARA SCALE	1:500	

FOAIE SHEET 42 din 100 / 42 of 100

DATA DATE Mai 2020

Cofinanta de Mecanismul pentru interconectarea Europei al Uniunii Europene

CLIENT CLIENT

C.N.C.F. 'C.F.R.' - S.A.

CONSULTANT CONSULTANT

ITALFERR GRUPPO FERROVIE DELLO STATO ITALIANO

ISP-CF Fondat in 1947

STUDIU DE FEZABILITATE PENTRU REABILITARE A LINIEI FERROVIARE CRAIOVA - CARANSEBES / FEASIBILITY STUDY FOR THE REHABILITATION OF THE RAILWAY LINE CRAIOVA - CARANSEBES

ITALROM INGINERIE INTERNATIONALA S.r.l.

DENUMIRE / TITLE: Profil Transversal km 352+400 - km 354+000 - 42 din 100 / Cross Sections km 352+400 - km 354+000 - 42 of 100

CODIFICARE / CODIFICATION SYSTEM:

NUMAR PROIECT	FAZA DE PROIECTARE	STATE / INTERNAL	TIP DOCUMENT	SPECIALIZAREA	NUMAR OBIECT	NUMEROTARE PROGRESIVA	REVIDE
E218	0	SF	00	W8	AL	0	06 042 B