




KM.382+600.00
SEC. 494

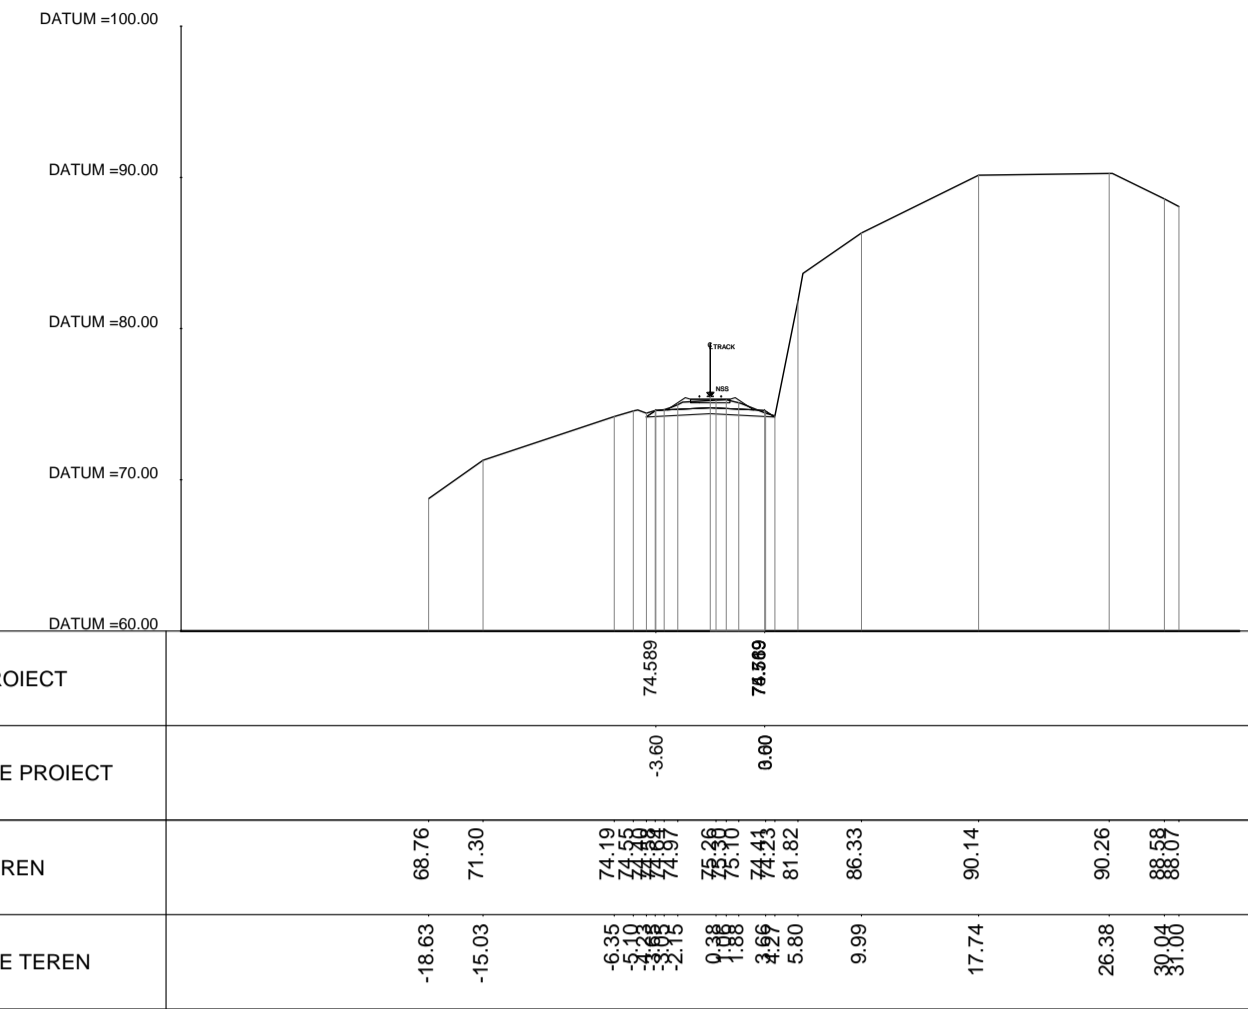


KM.383+000.00
SEC. 496

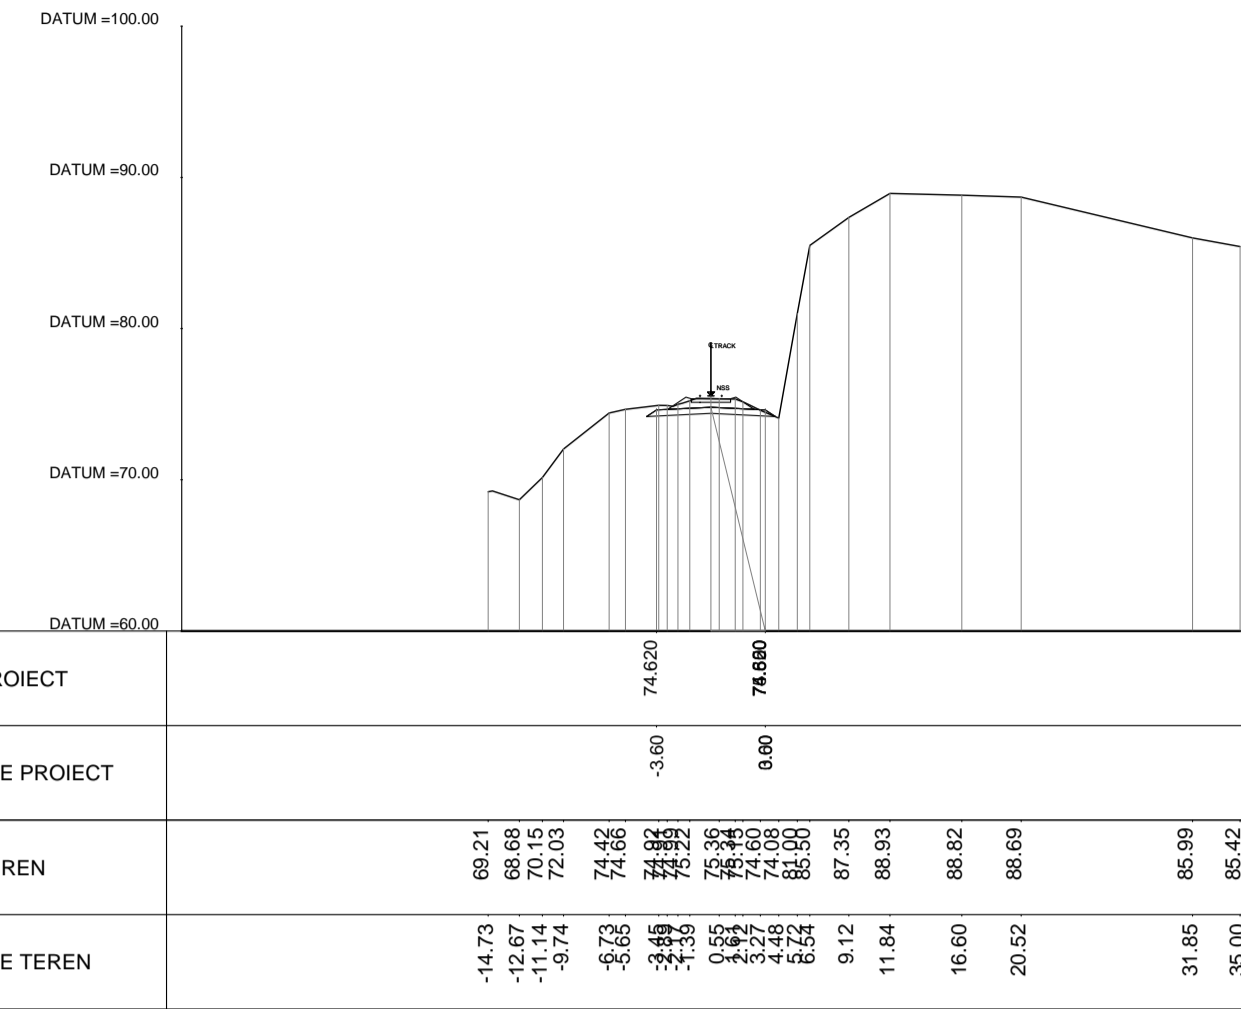


KM.383+239.00
SEC. 498

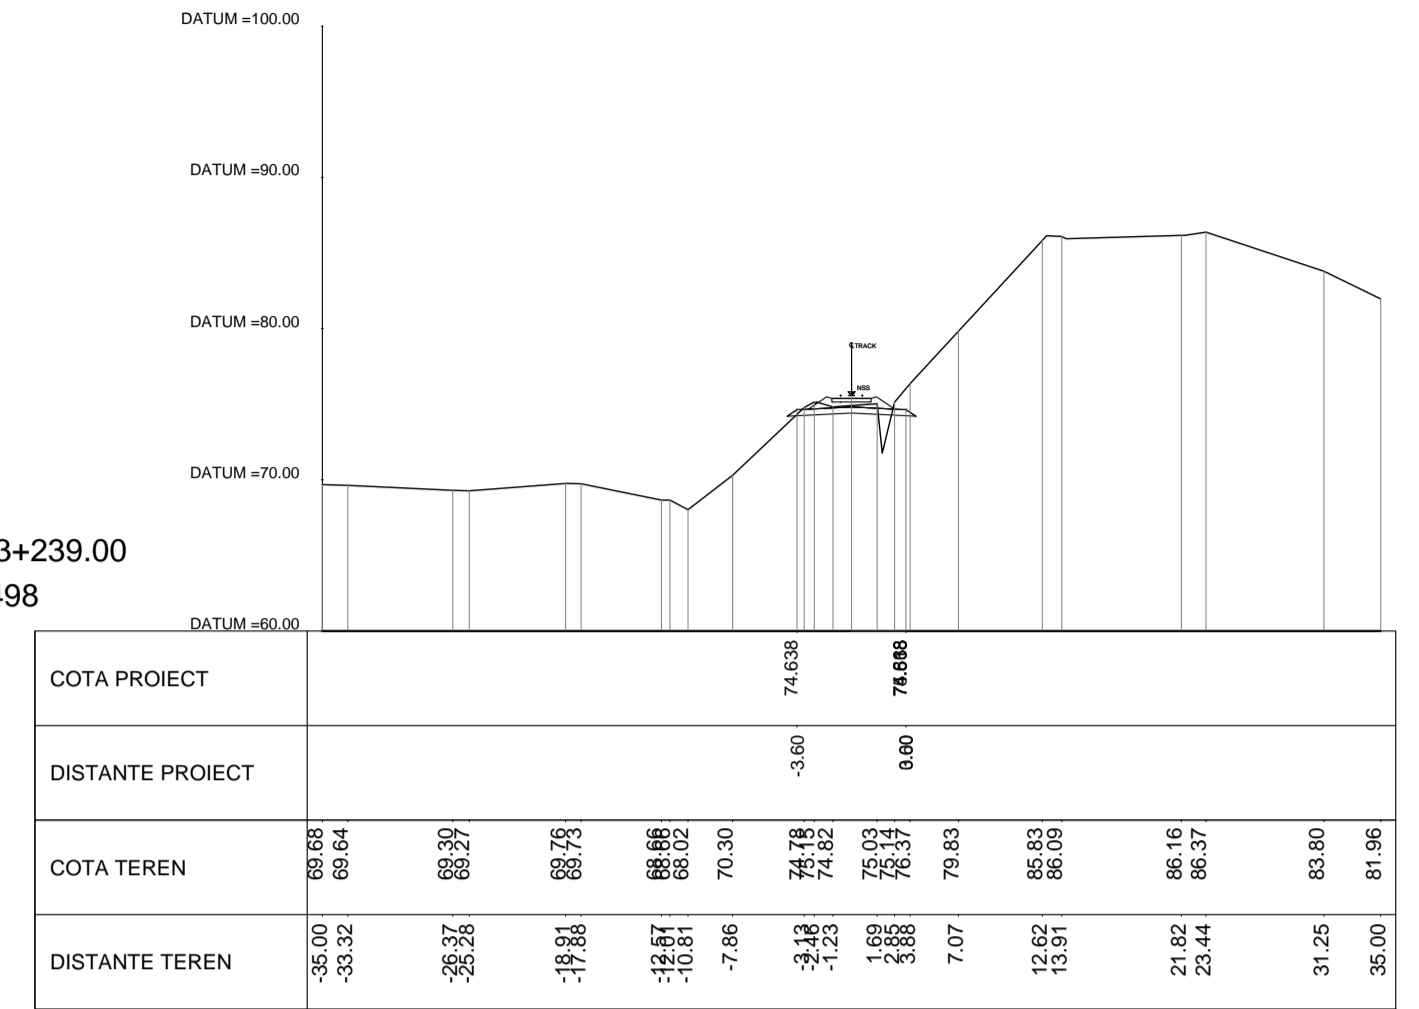


KM.382+800.00
SEC. 495

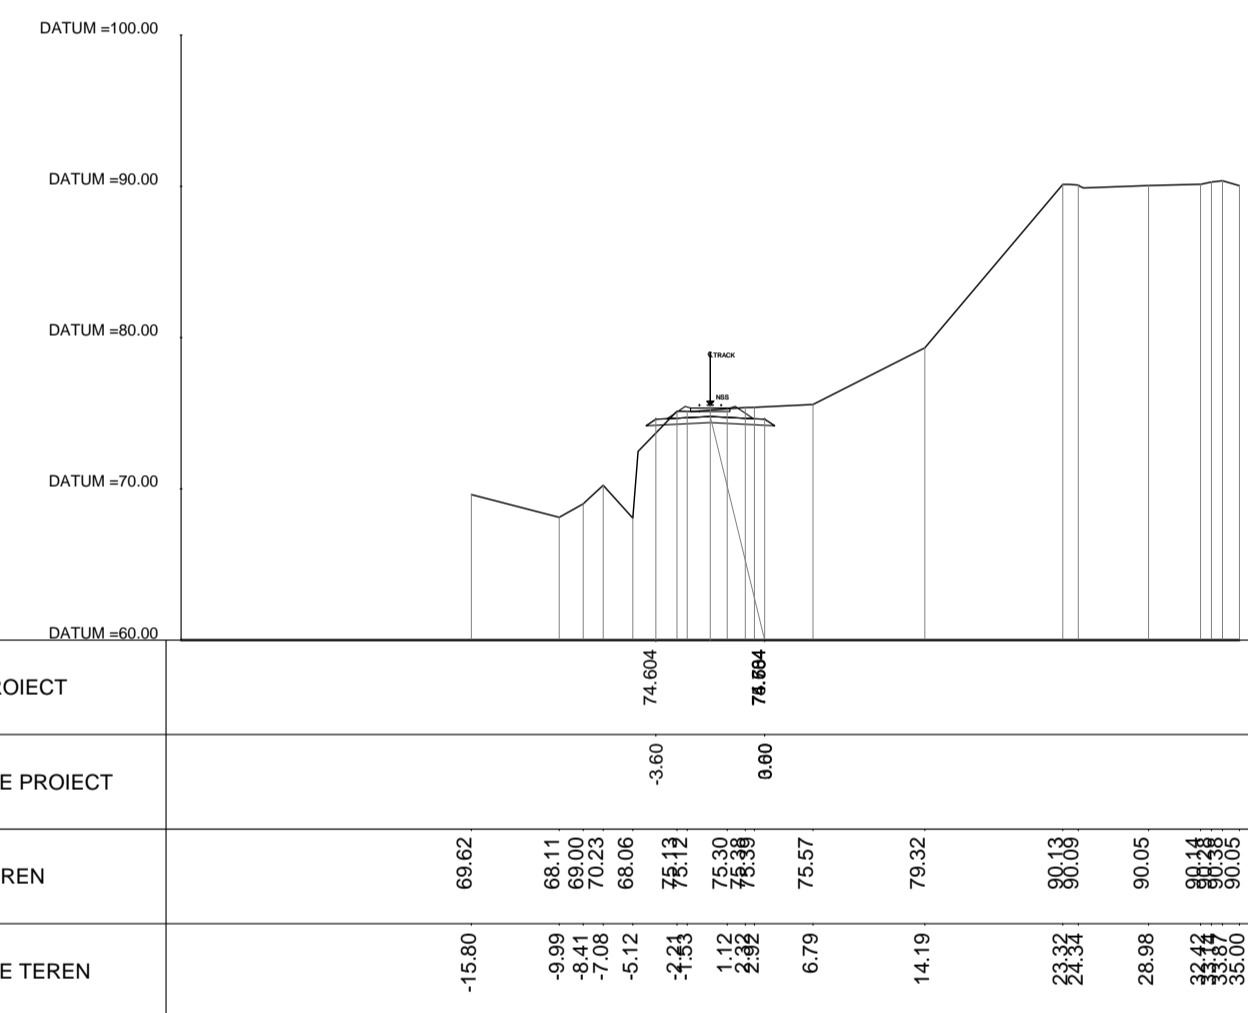


KM.383+200.00
SEC. 497

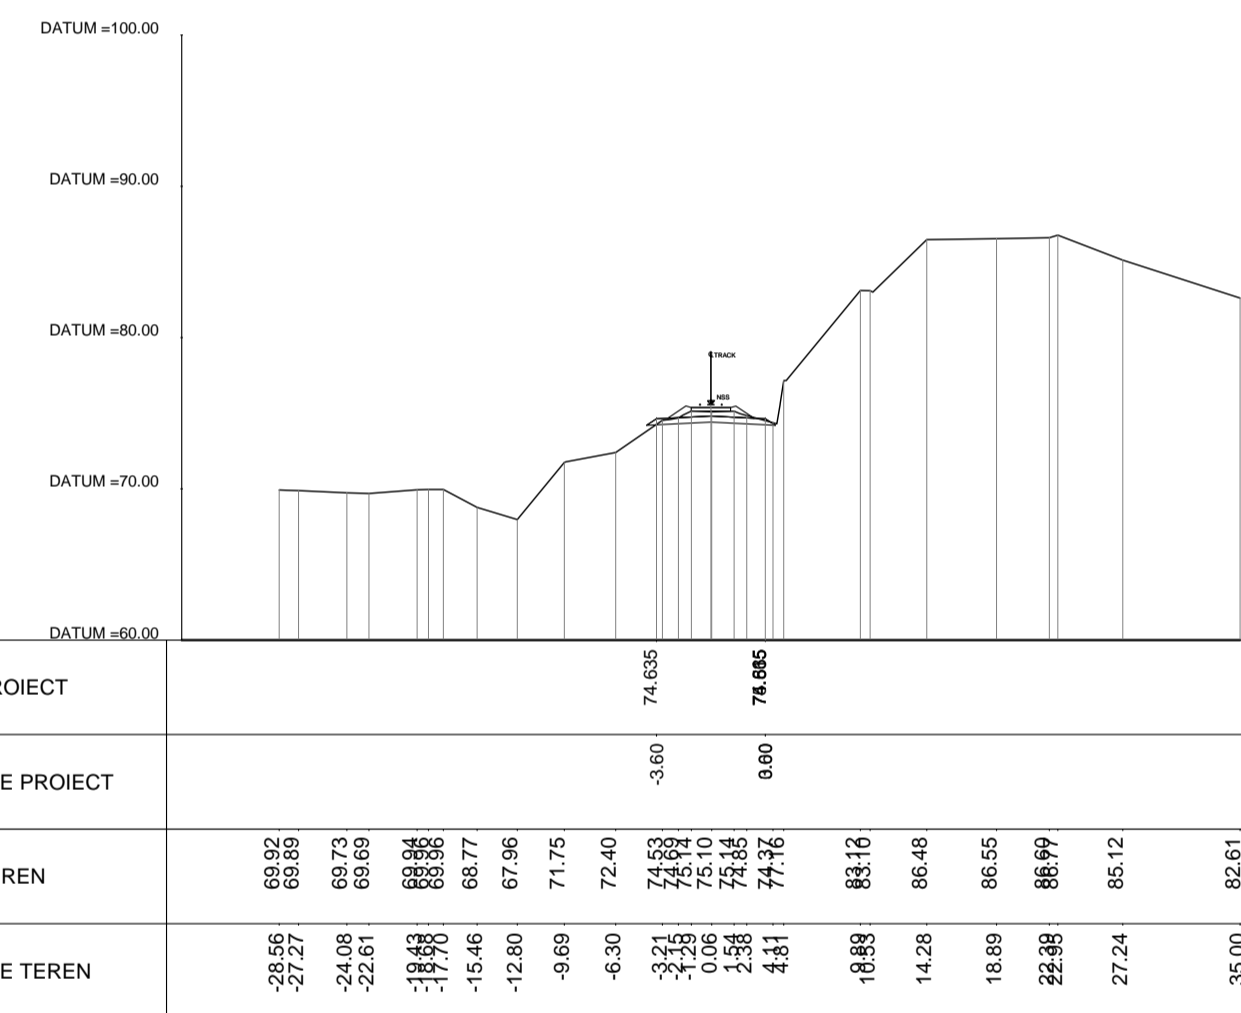

KM.383+348.00
SEC. 499

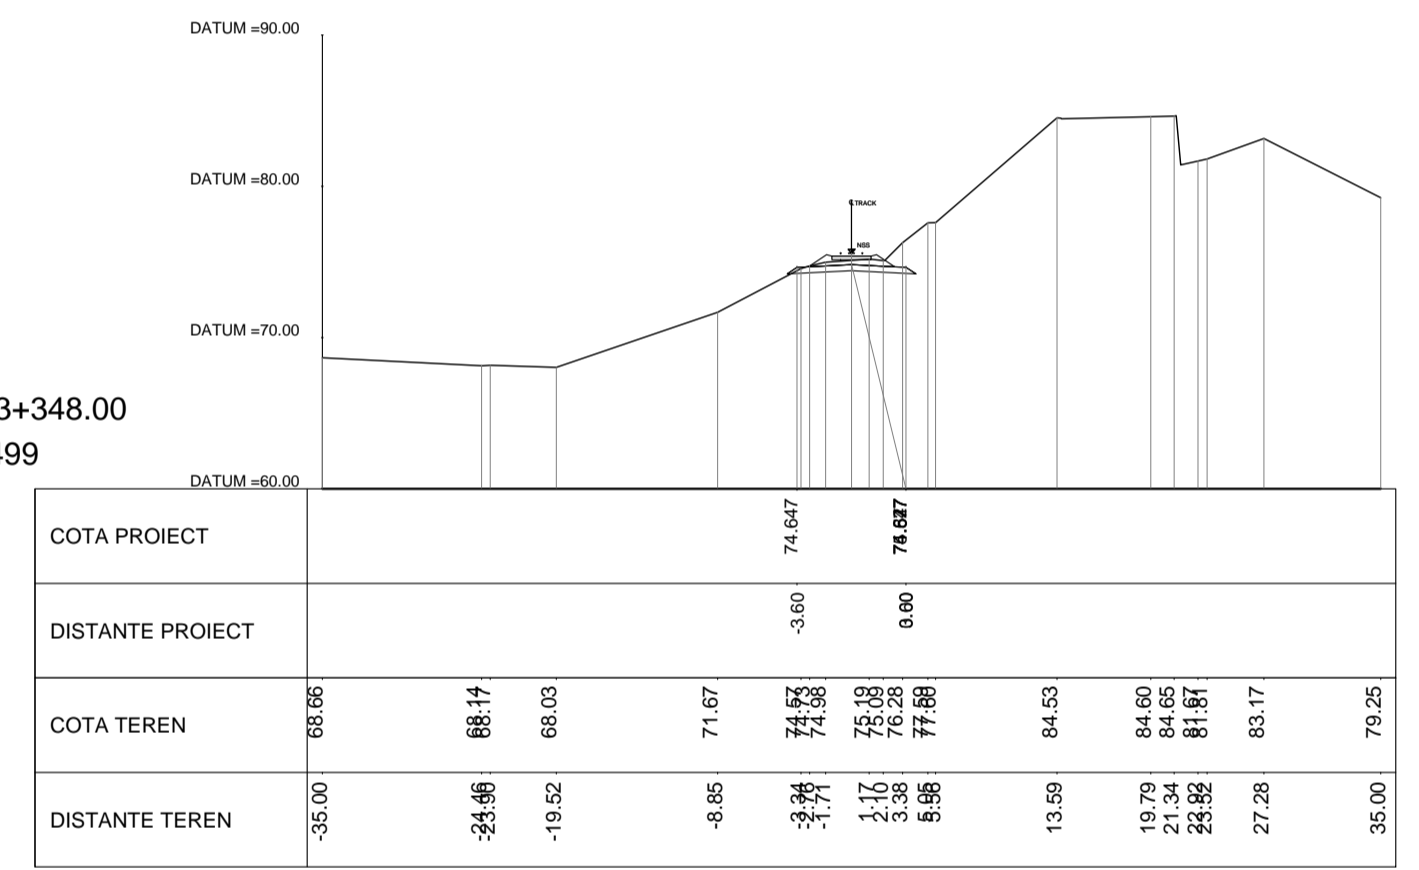

KM.383+400.00
SEC. 500

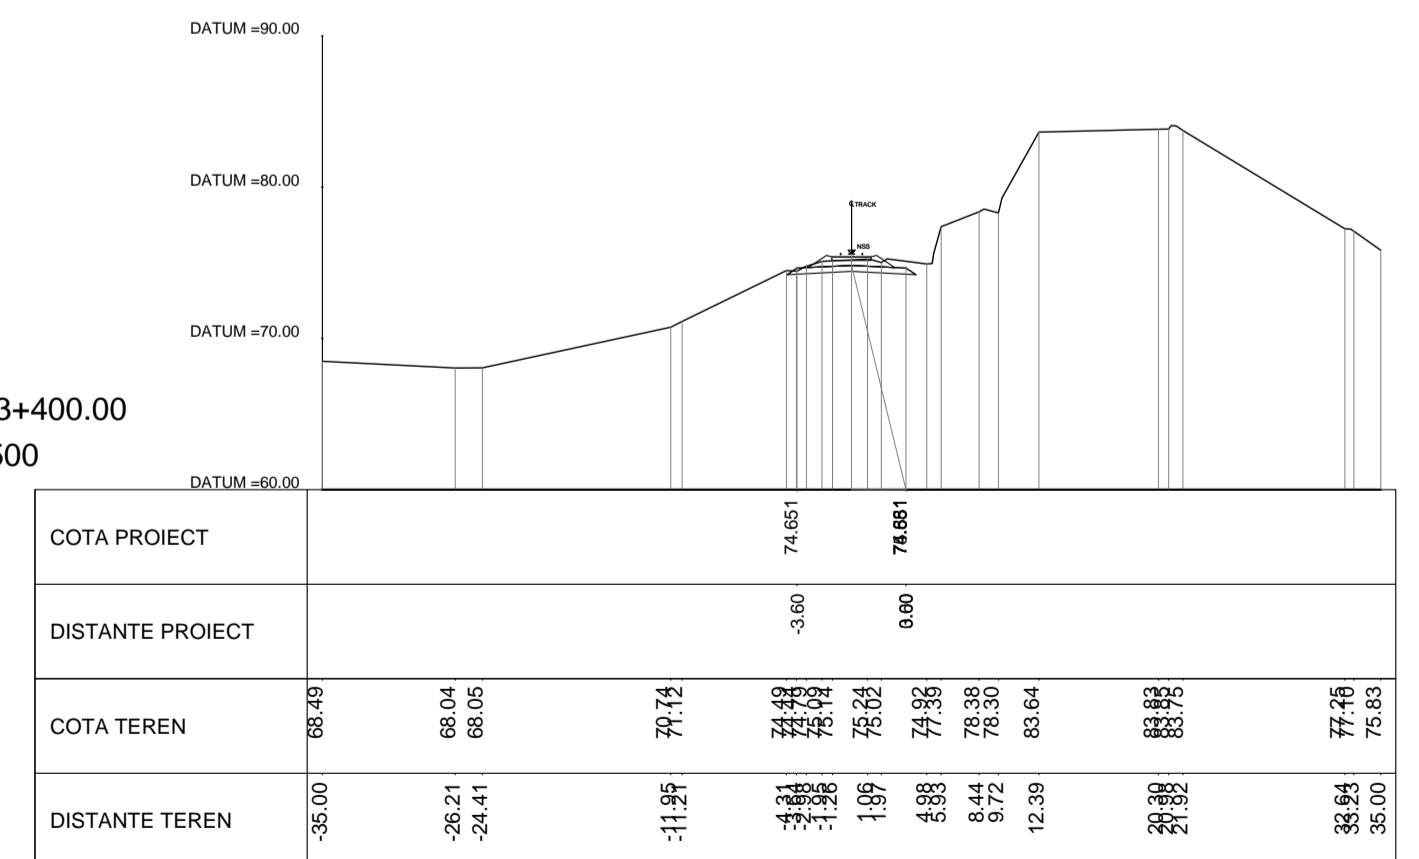

REV.	DATA/DATE	DESCRIERE MODIFICARE / MODIFICATION DESCRIPTION
A	Mai 2020	Prima editie SFF / FFS First submission
B	Sept 2020	Conform solicitărilor Beneficiarului din act nr.11/2/504/2020
C		
D		

FAZA PHASE	NUME NAME	SEMNTURA SIGNATURE
APROBAT APPROVED	S. Menichini	
VERIFICAT CHECKED	S. Menichini	
INTOCMIT ELABORATED	F. Sorge	

Cofinanta de Mecanismul pentru interconectarea Europei al Uniunii Europene

C.N.C.F. "C.F.R." - S.A.

ITALFERR
GRUPPO FERROVIARIO DELLA STABILITA ITALIANA
Later Acquisita

ISP CF
Fondat in 1947

ITALROM
INGINERIE INTERNATIONALA S.R.L.

CLIENT CLIENT	
CONSULTANT CONSULTANT	

DENUMIRE / TITLE:

Profil Transversal km 382+600 - km 383+400 - 59 din 100
Cross Sections km 382+600 - km 383+400 - 59 of 100

CODIFICARE / CODIFICATION SYSTEM:

NUMAR PROIECT	FAZA DE PROIECTARE	STADIU / STAGE	TIP DOCUMENT	SPECIALIZAREA	NUMAR OBIECT	NUMEROTARE PROGRESIVA	REVIZIE
E218	0	SF	00	W8	AL	0	06
						059	B