




KM.390+788.00
SEC. 532

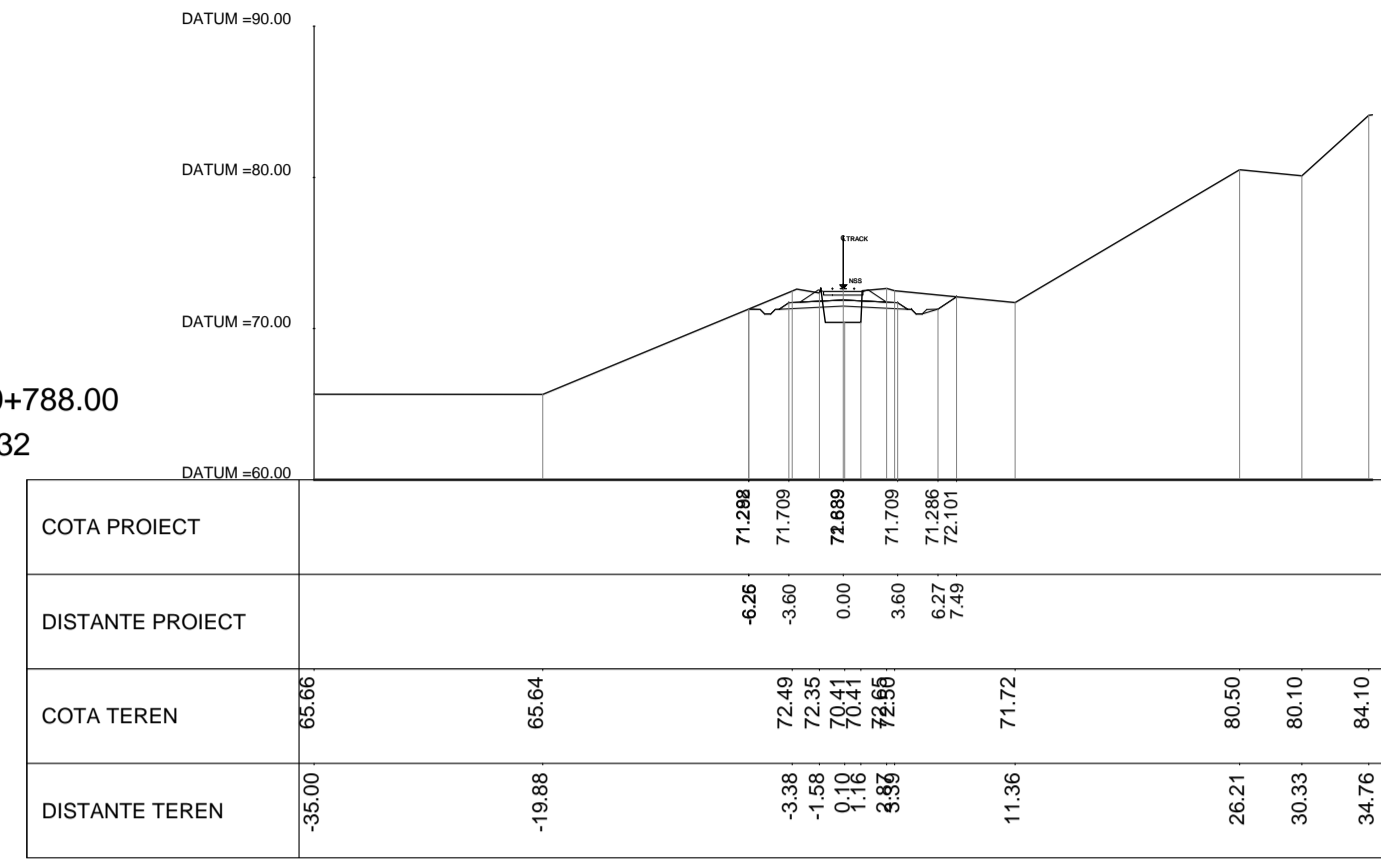


KM.390+871.00
SEC. 533

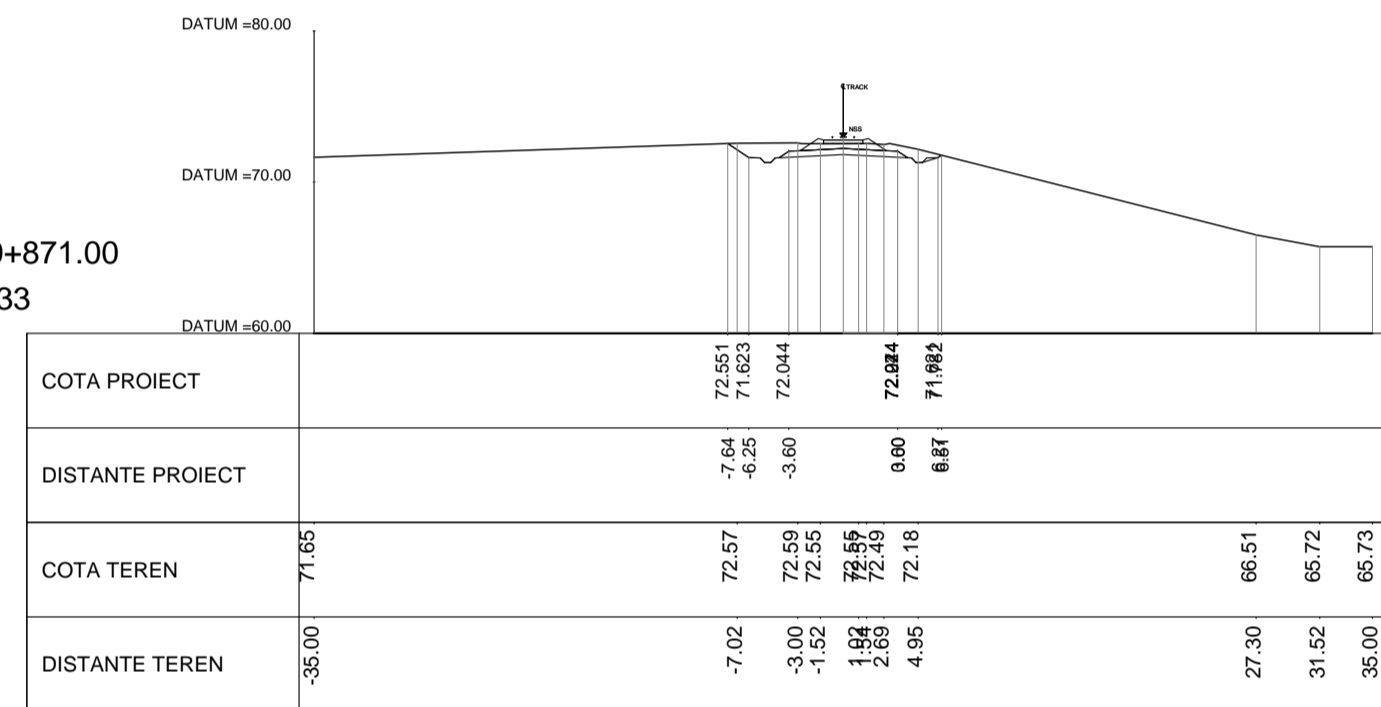


KM.391+000.00
SEC. 534

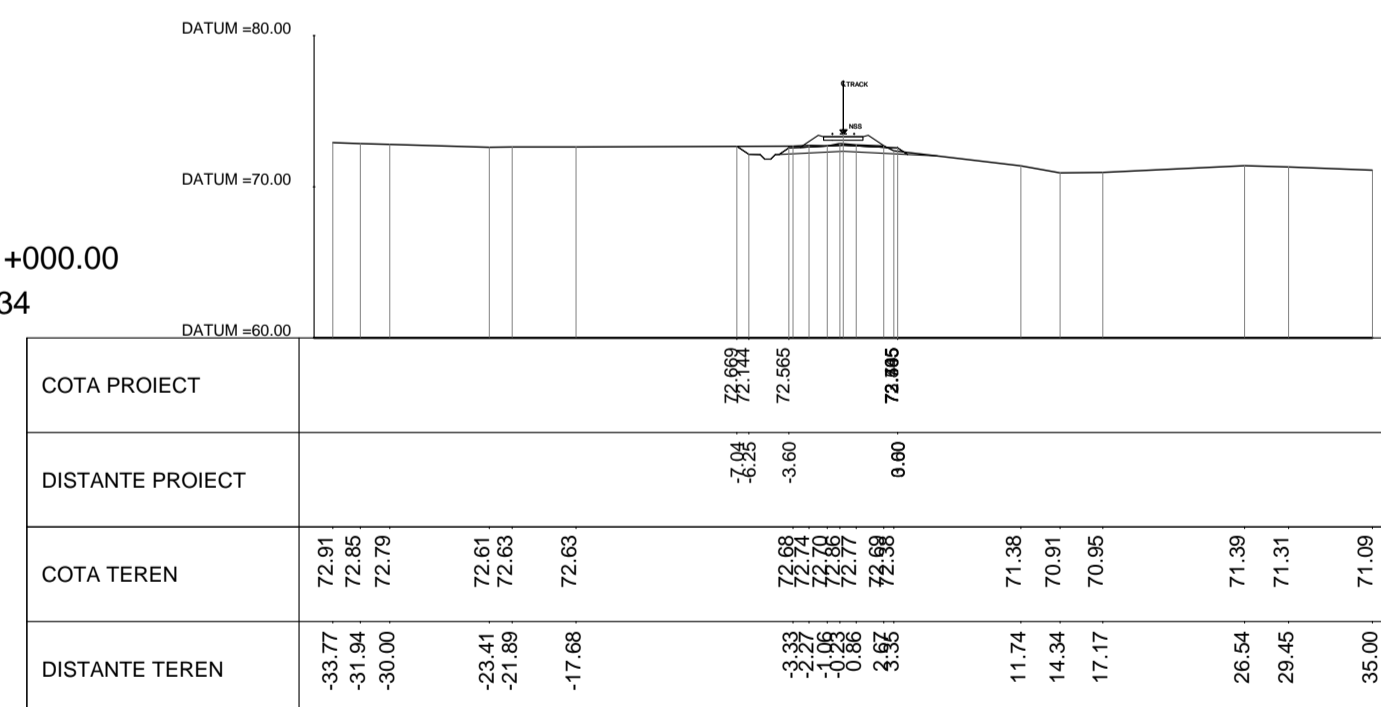


KM.391+200.00
SEC. 535

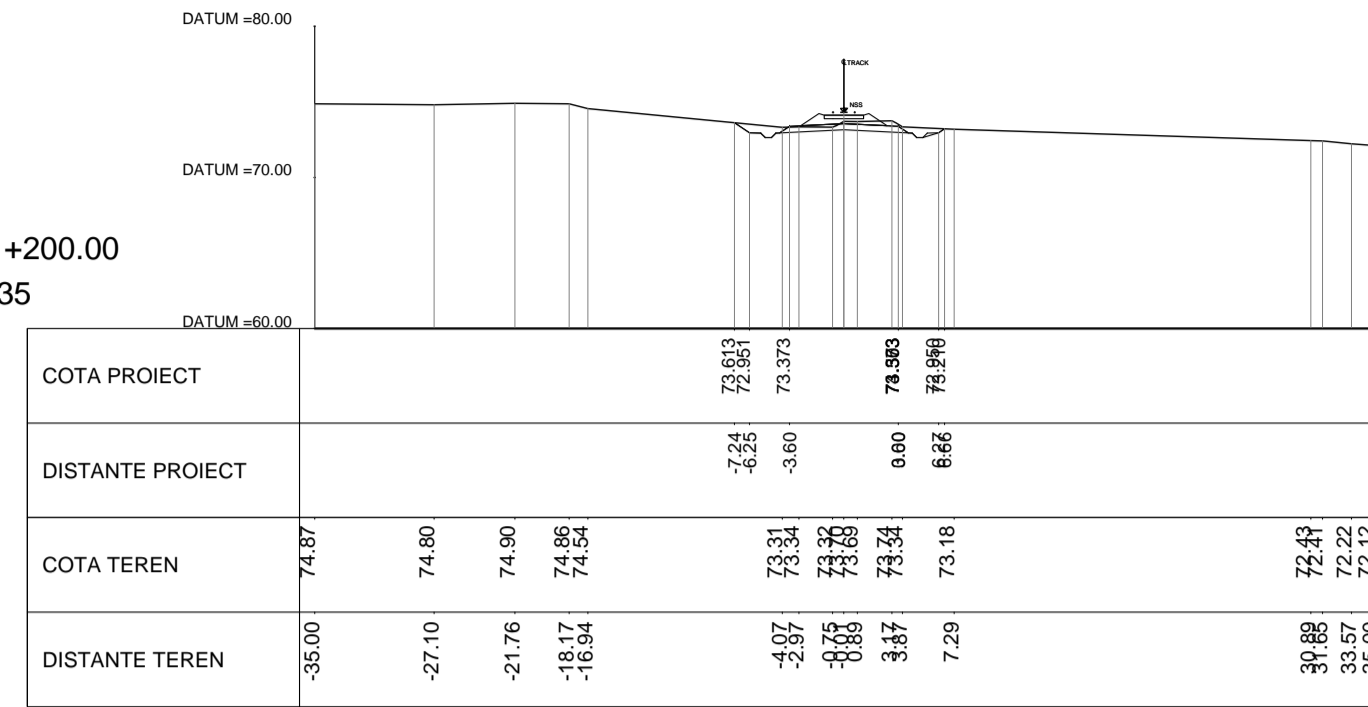


KM.391+400.00
SEC. 536

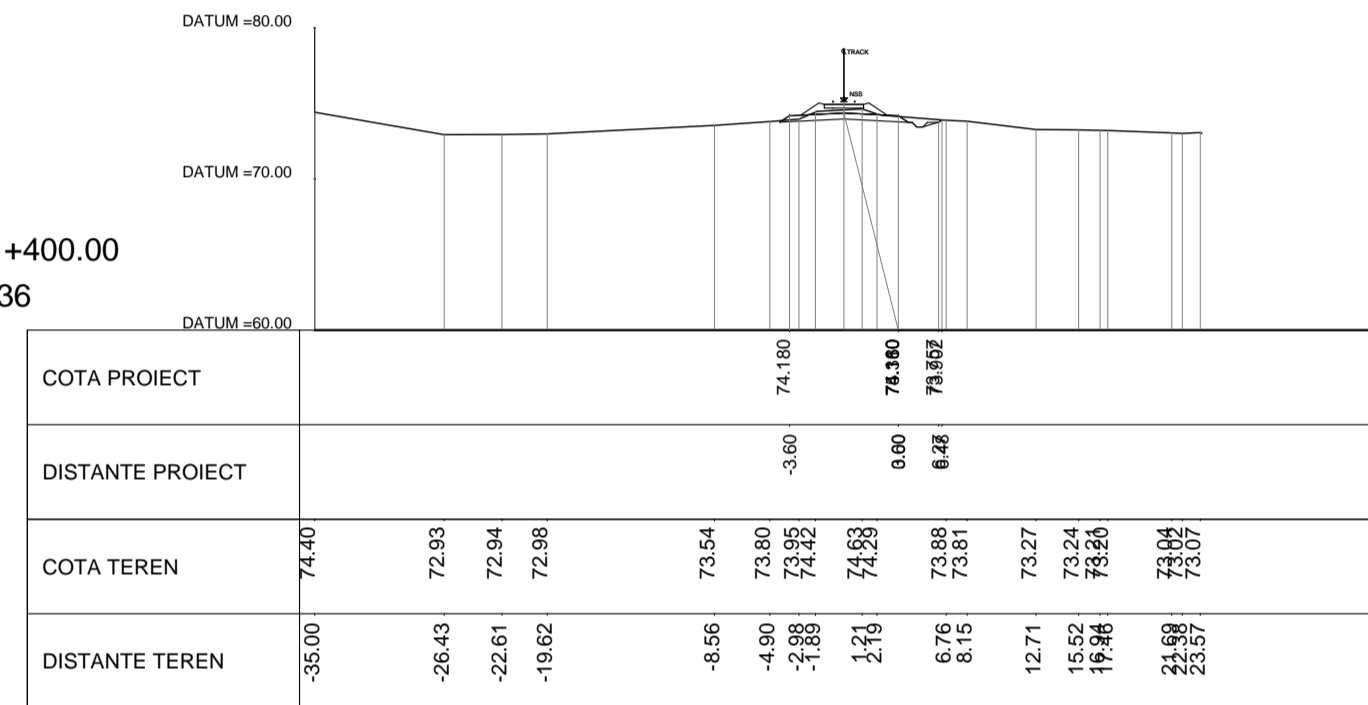


KM.391+600.00
SEC. 537

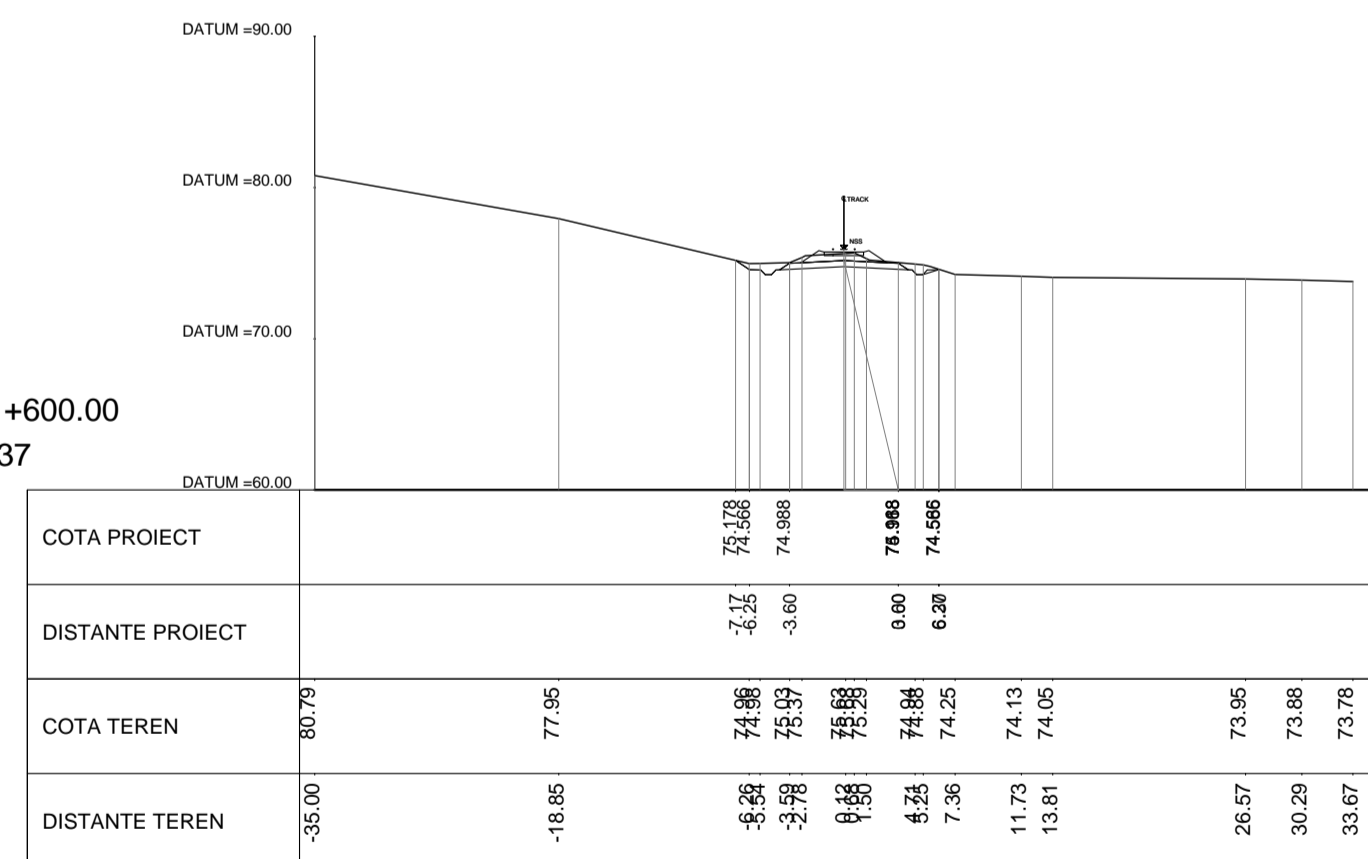


KM.391+800.00
SEC. 538

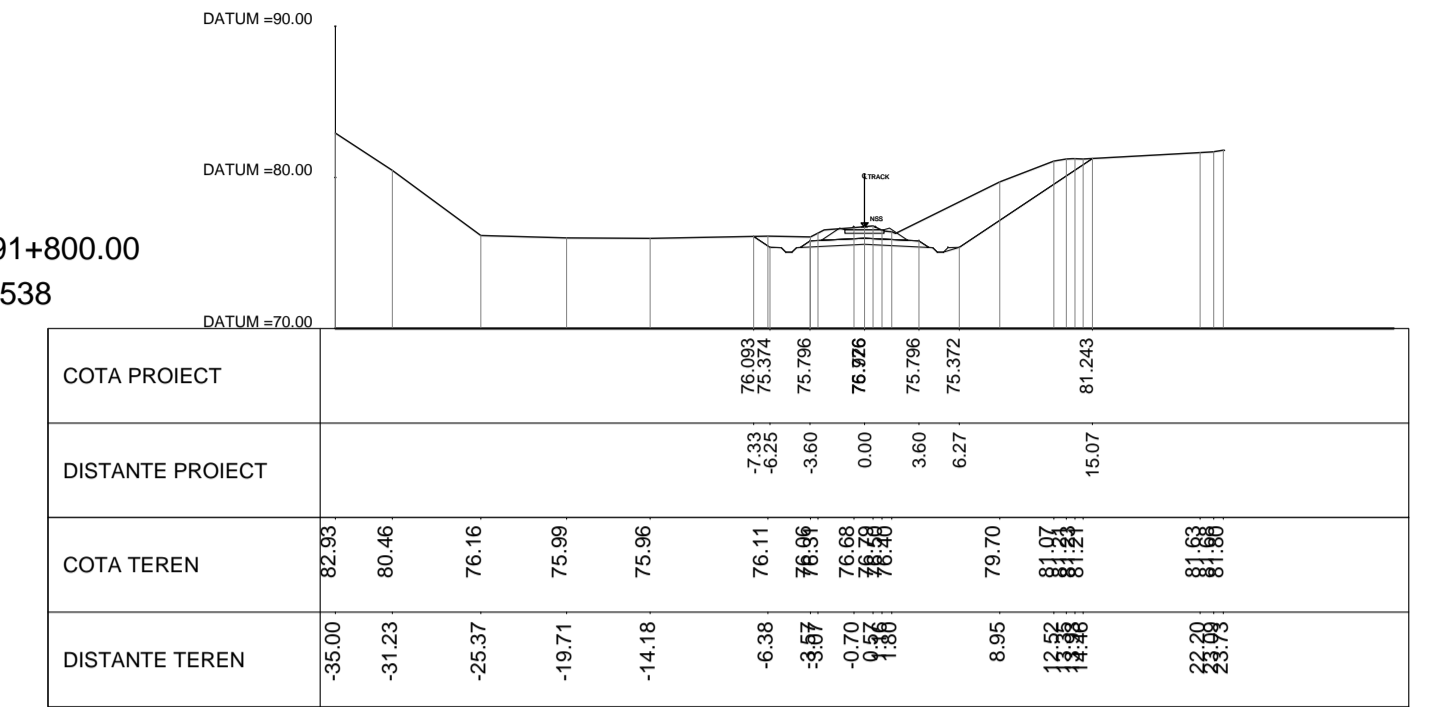

KM.392+000.00
SEC. 539

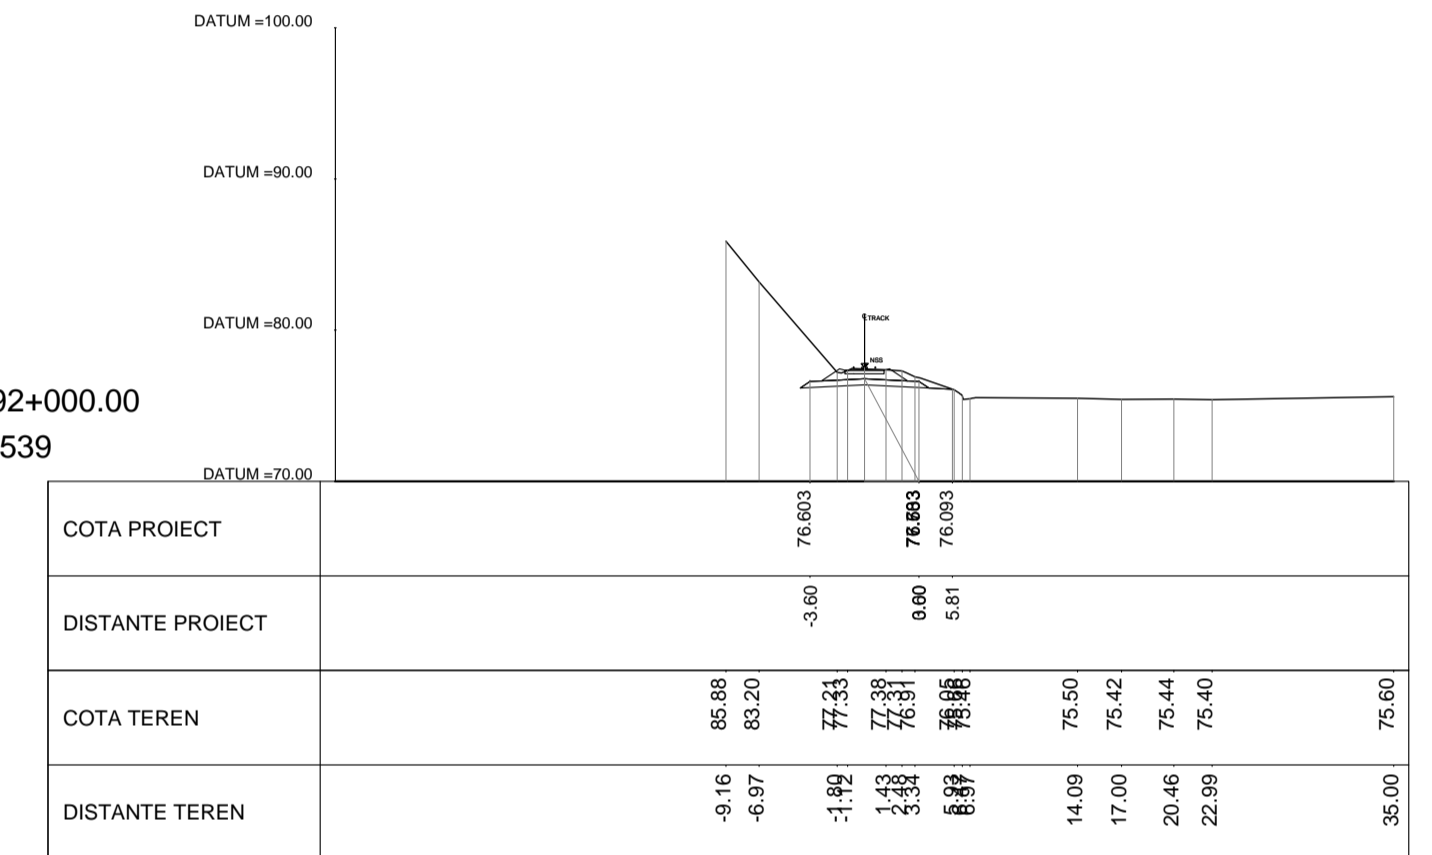

KM.392+173.00
SEC. 540

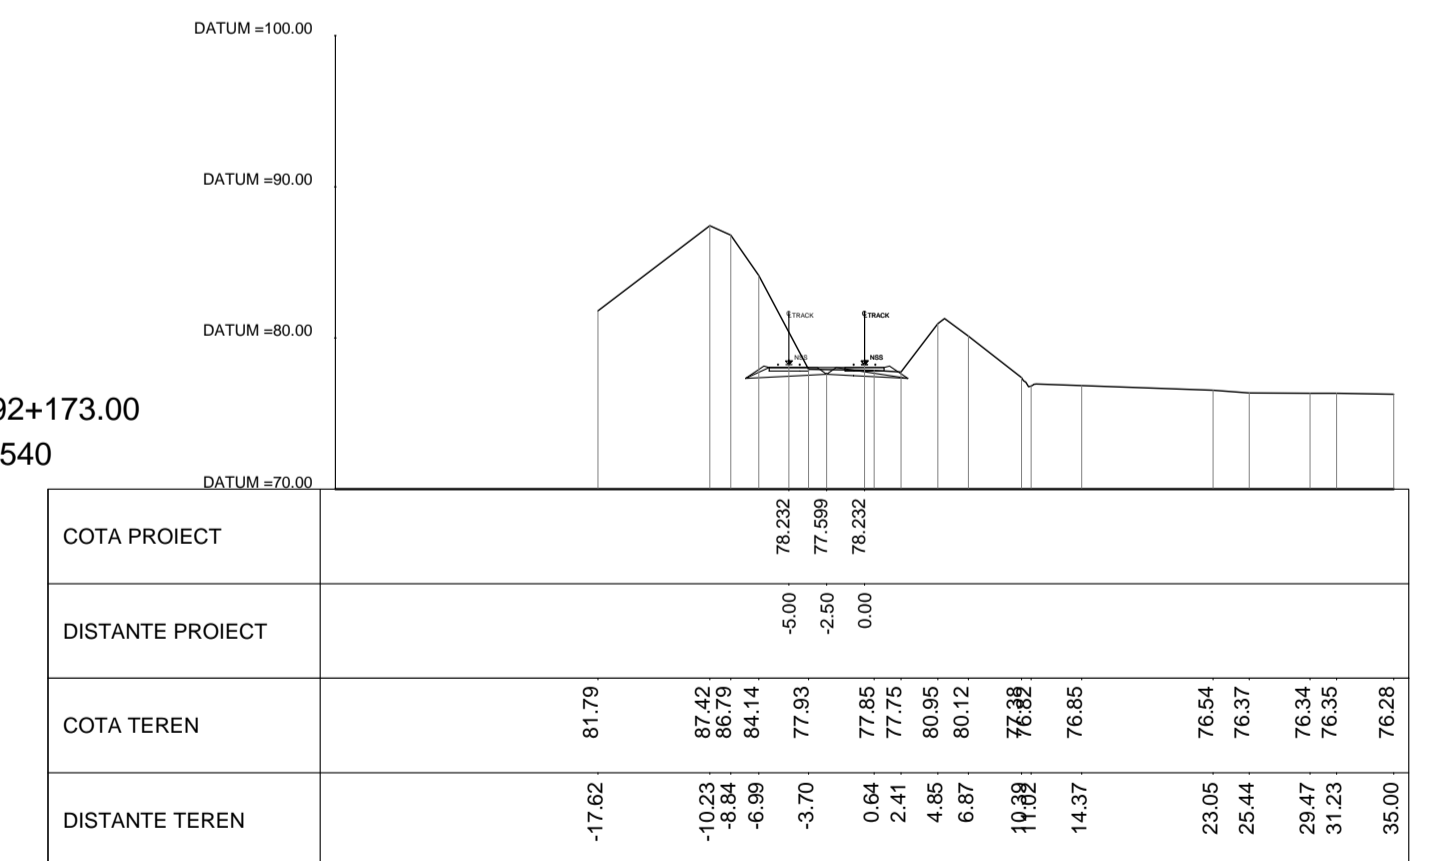

REV.	DATA/DATE	DESCRIERE MODIFICARE / MODIFICATION DESCRIPTION
A	Mai 2020	Prima ediție SFF / FFS First submission
B	Sept 2020	Conform solicitărilor Beneficiarului din act nr.11/2/504/2020
C		
D		

FAZA PHASE	NUME NAME	SEMNTURA SIGNATURE
APROBAT APPROVED	S. Menichini	
VERIFICAT CHECKED	S. Menichini	
INTOCMIT ELABORATED	F. Sorge	

Cofinanța de Mecanismul pentru interconectarea Europei al Uniunii Europene

SCARA SCALE: 1:500
 FOAIE SHEET: 64 din 100 / 64 of 100
 DATA DATE: Mai 2020

CLIENT CLIENT: C.N.C.F. "C.F.R." - S.A.
 CONSULTANT CONSULTANT: ITALFERR
GRUPPO PUBBLICO ITALIANO STABILIMENTO
Label Assistenza

STUDIU DE FEZABILITATE PENTRU REABILITARE A LINIEI FERROVIARE CRAIOVA - CARANSEBES / FEASIBILITY STUDY FOR THE REHABILITATION OF THE RAILWAY LINE CRAIOVA - CARANSEBES

Fondat in 1947

INGINIERIE INTERNATIONALA S.r.l.

DENUMIRE / TITLE: Profil Transversal km 390+788 - km 392+173 - 64 din 100
 Cross Sections km 390+788 - km 392+173 - 64 of 100

CODIFICARE / CODIFICATION SYSTEM:

NUMAR PROIECT	FAZA DE PROIECTARE	STATE / INTERNAL	TIP DOCUMENT	SPECIALTATEA	NUMAR OBIECT	NUMEROTARE PROGRESIVA	REVIZIE
E218	0	SF	00	W8	AL	0	06