




KM.400+400.00
SEC. 567

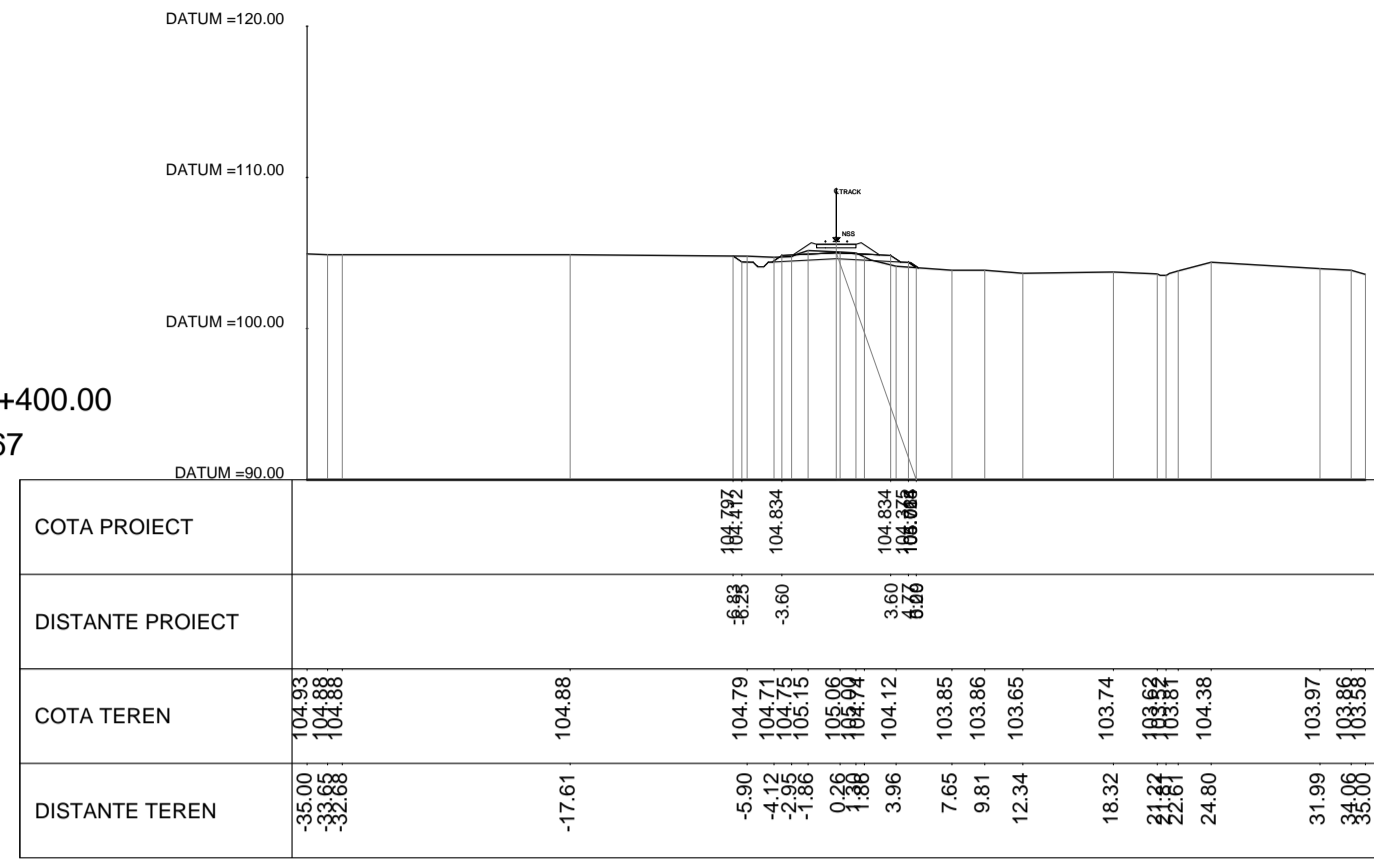


KM.401+000.00
SEC. 570

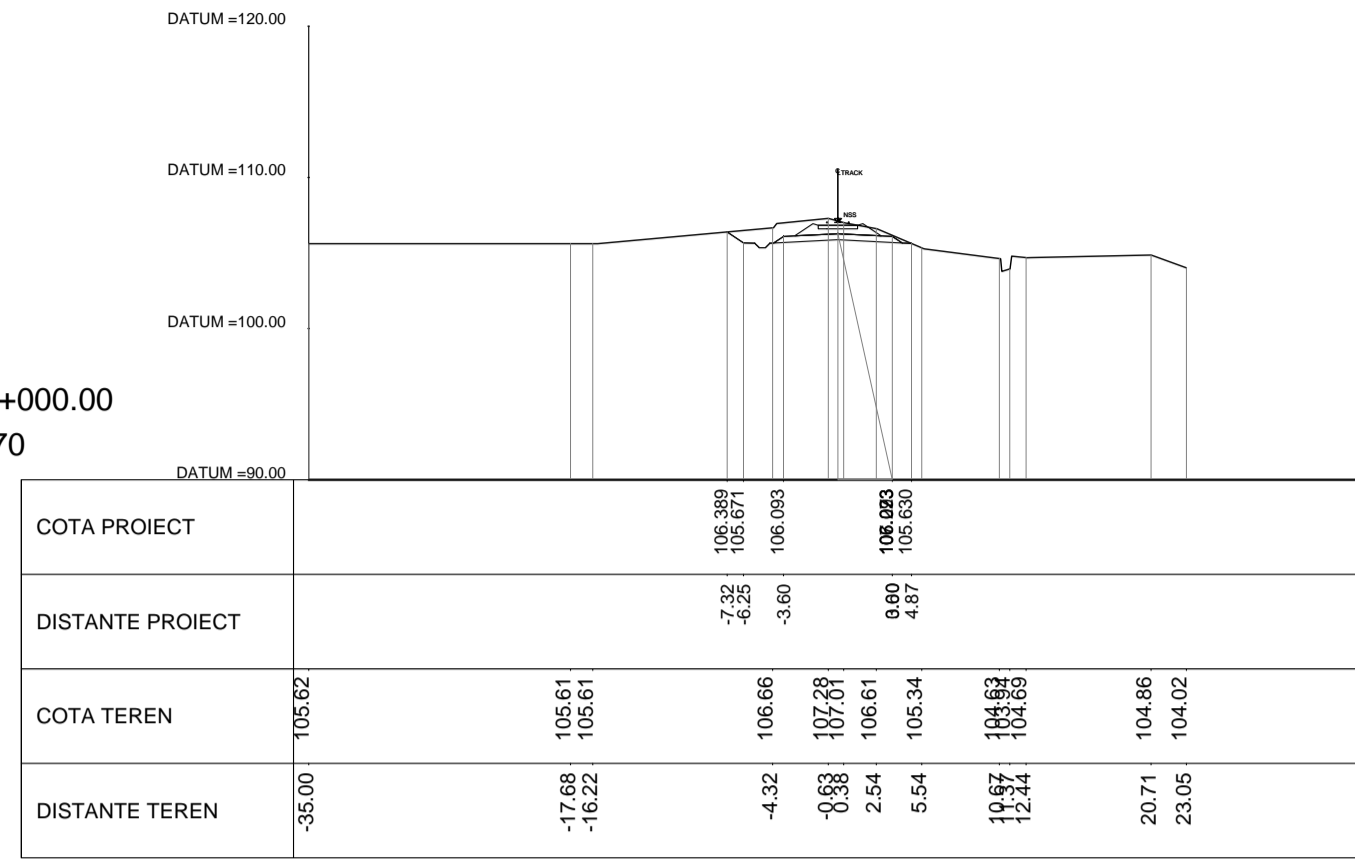


KM.401+600.00
SEC. 573

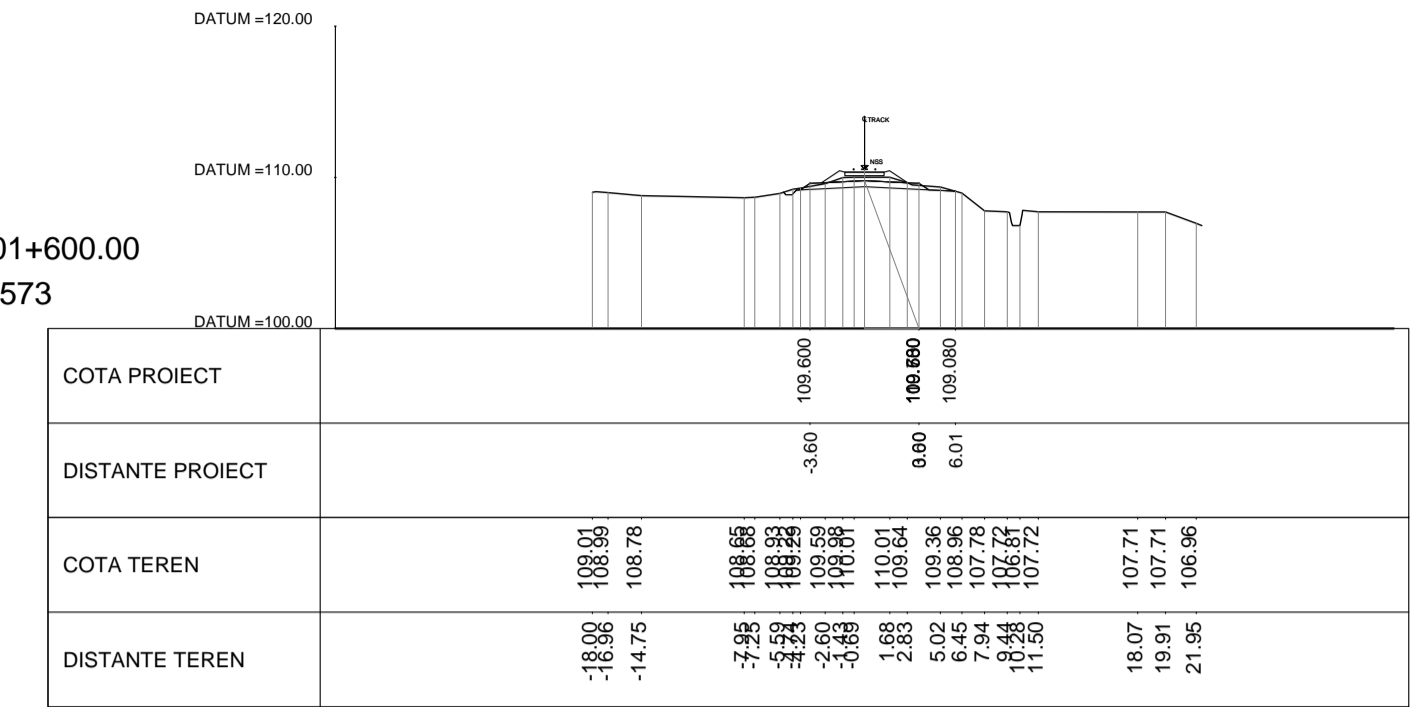


KM.400+600.00
SEC. 568

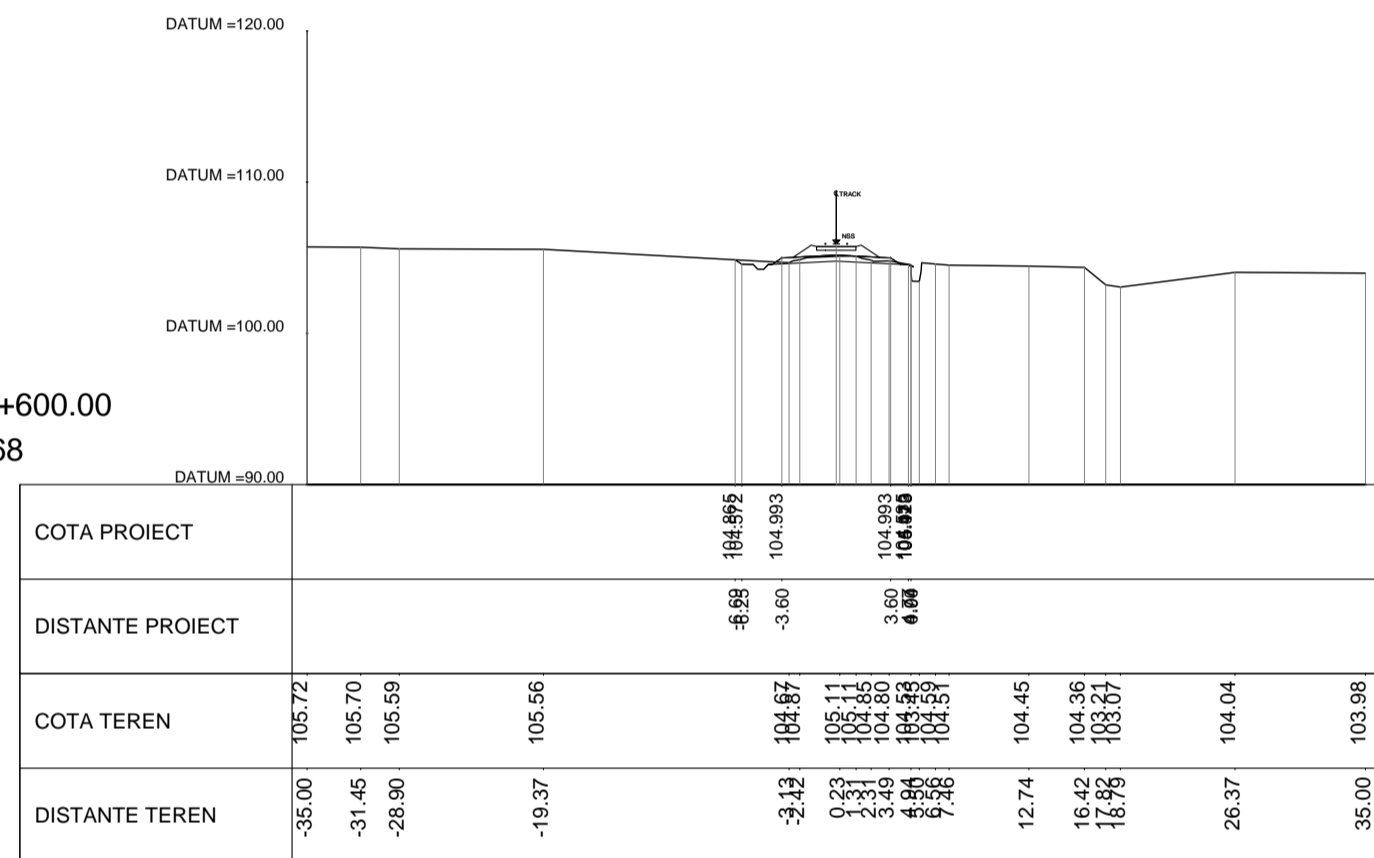


KM.401+200.00
SEC. 571

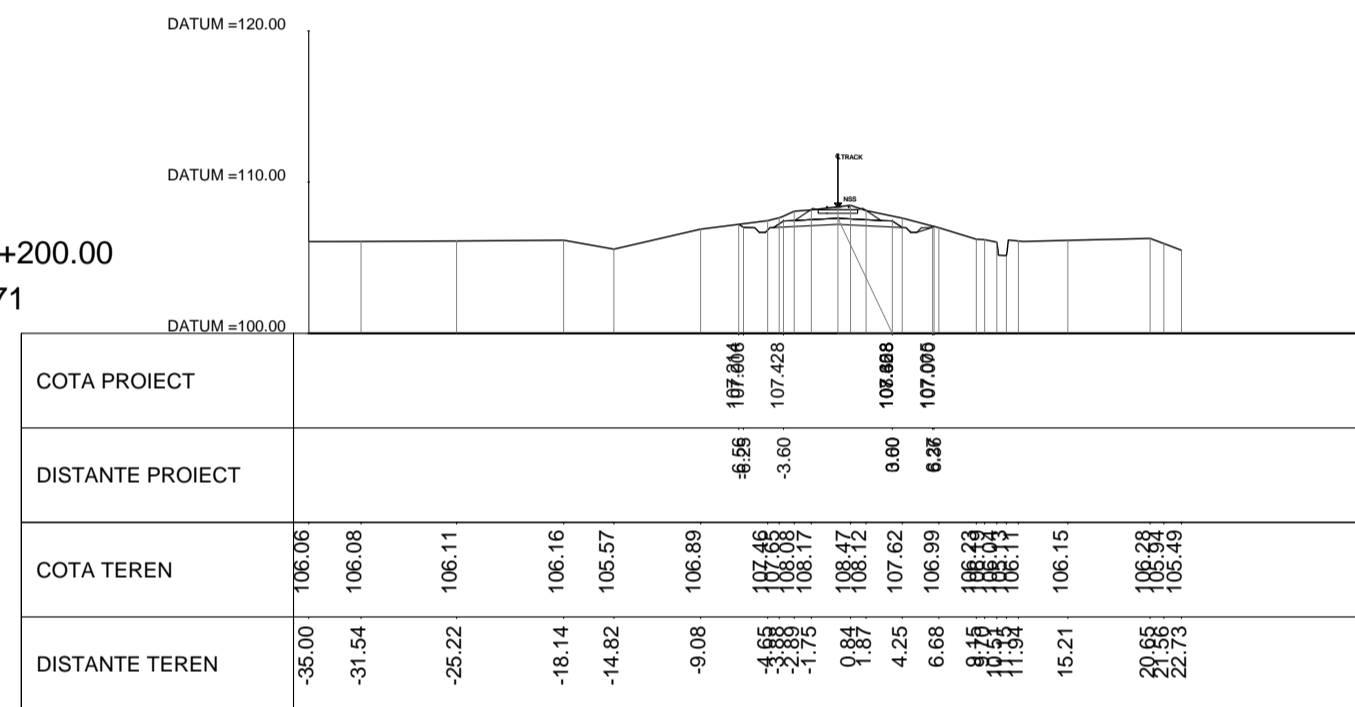


KM.401+800.00
SEC. 574

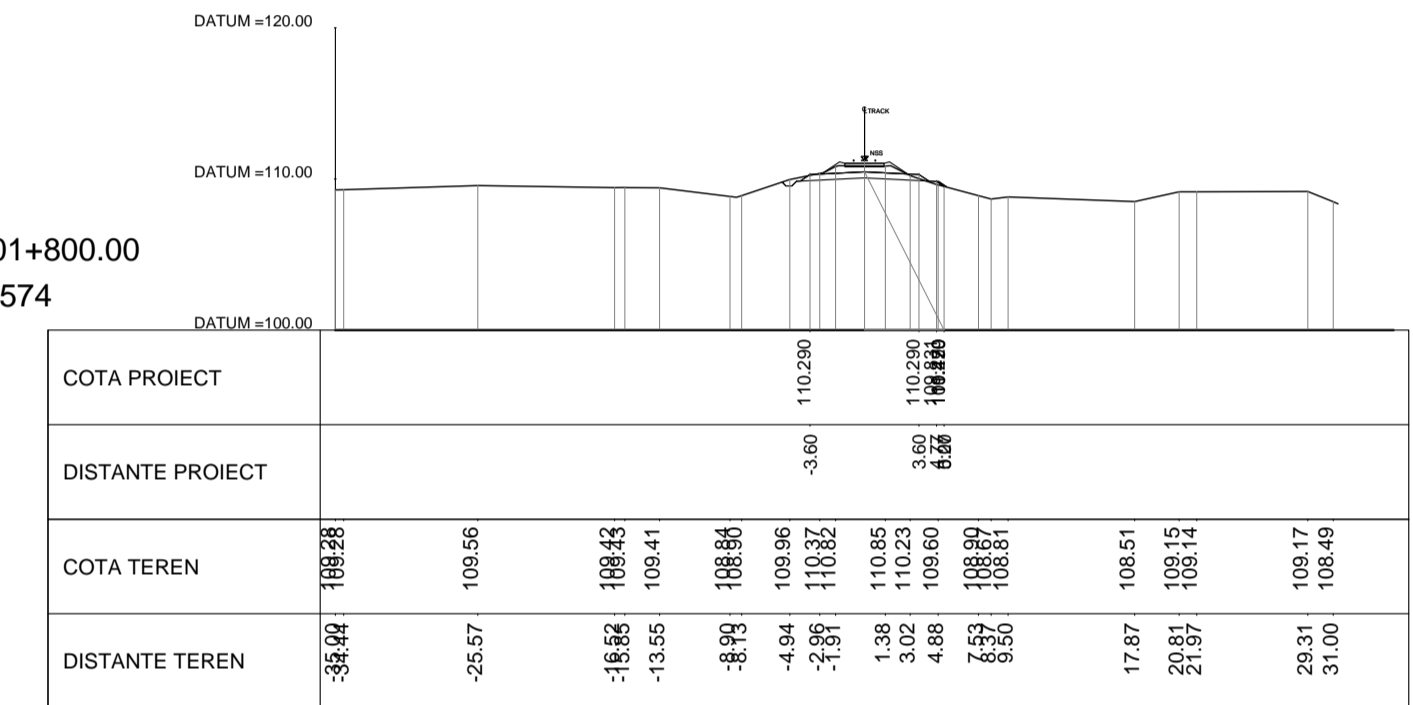


KM.400+800.00
SEC. 569

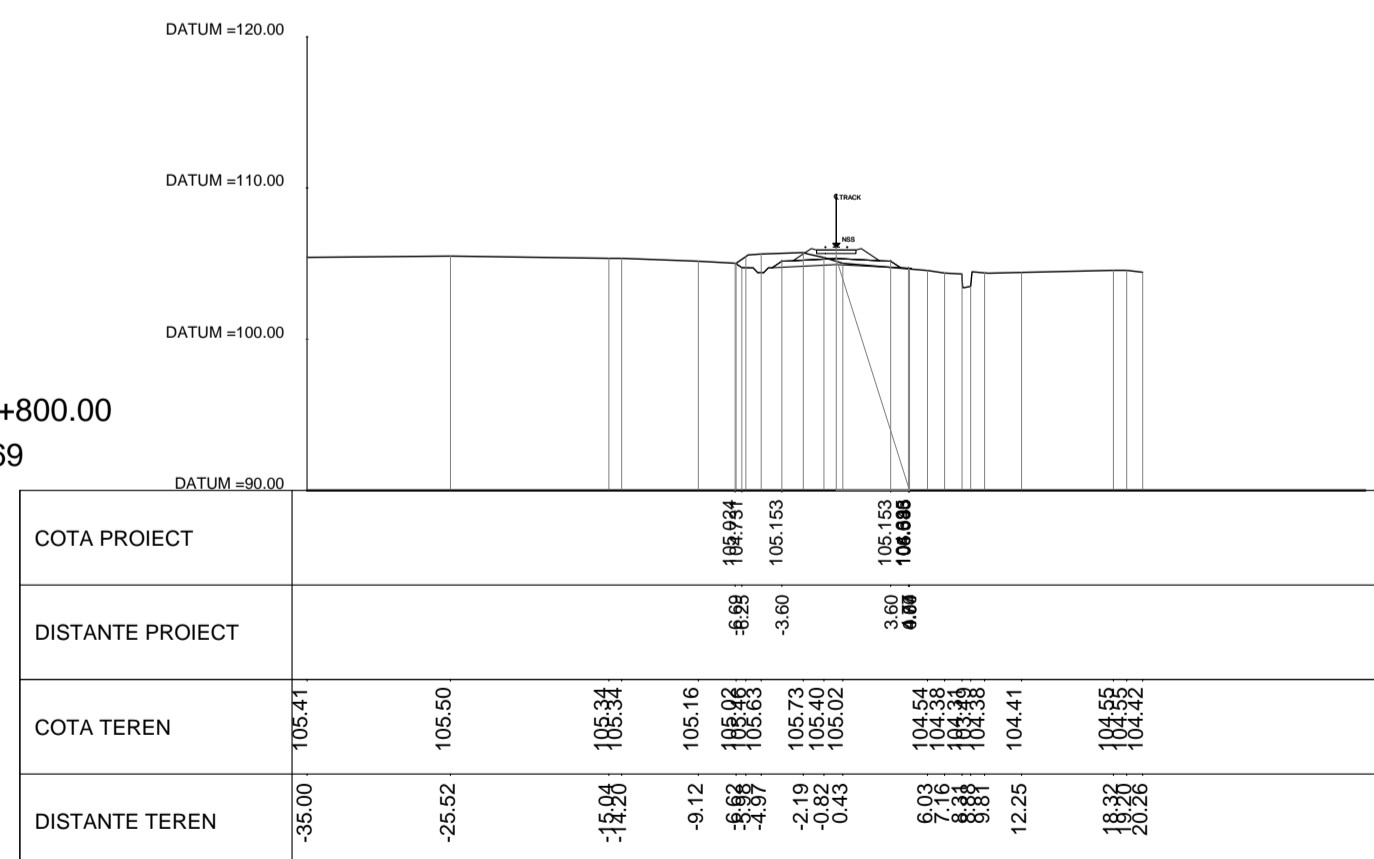

KM.401+400.00
SEC. 572

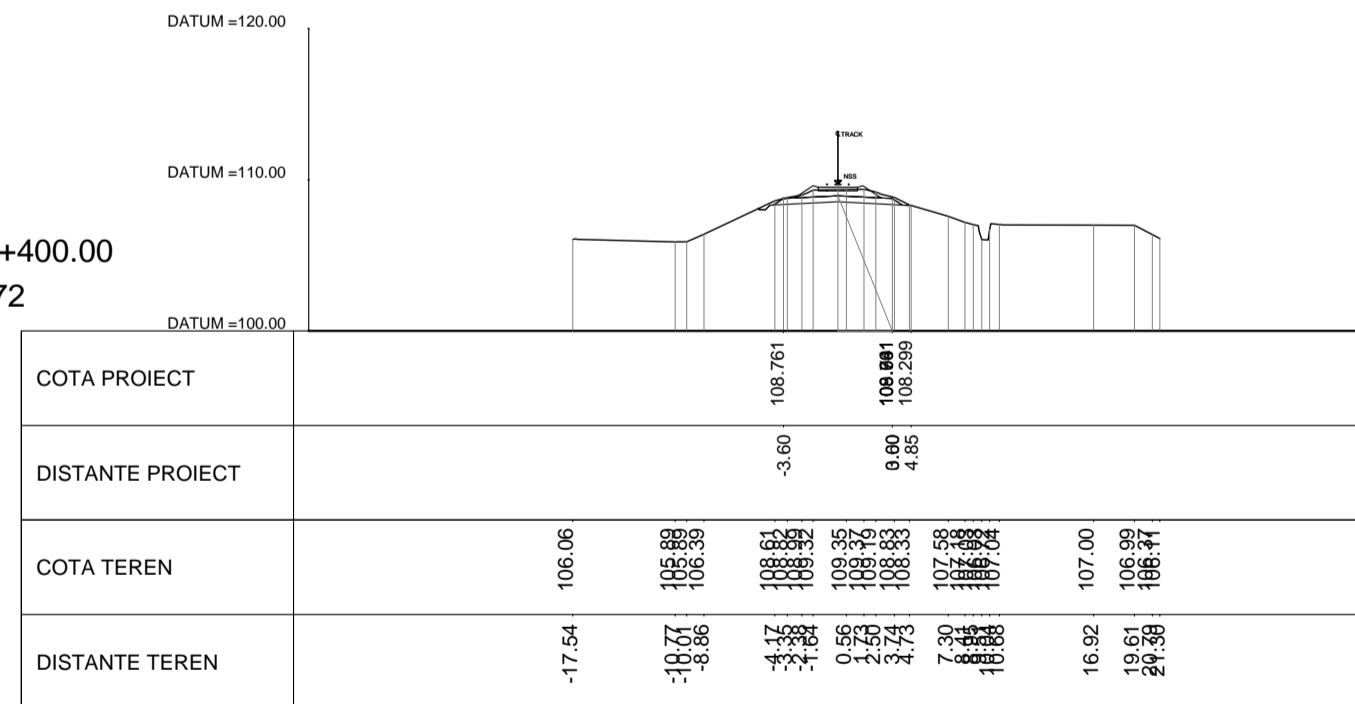

KM.402+000.00
SEC. 575

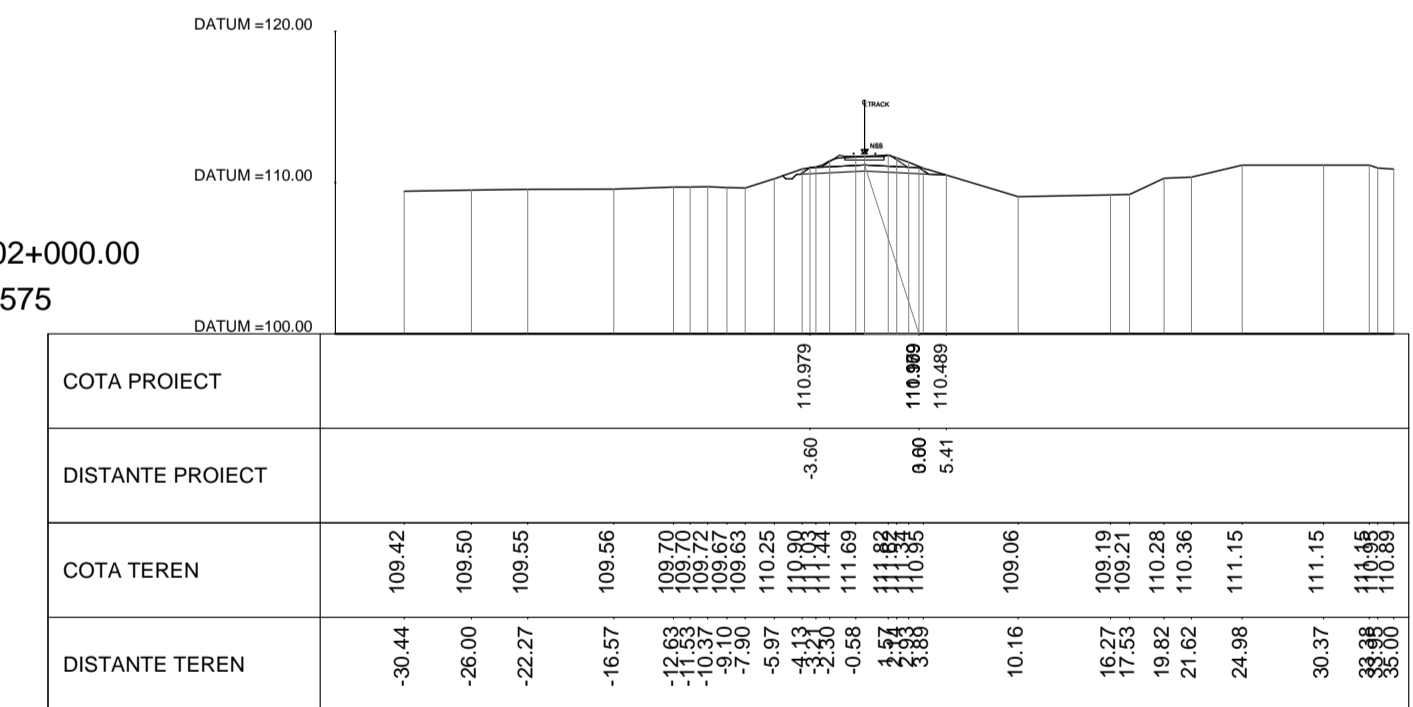

REV.	DATA/DATE	DESCRIERE MODIFICARE / MODIFICATION DESCRIPTION
A	Mai 2020	Prima editie SFF / FFS First submission
B	Sept 2020	Conform solicitărilor Beneficiarului din act nr.11/2/504/2020
C		
D		

FAZA PHASE	NUME NAME	SEMNTURĂ SIGNATURE
APROBAT APPROVED	S. Menichini	
VERIFICAT CHECKED	S. Menichini	
INTOCMIT ELABORATED	F. Sorge	

Cofinanta de Mecanismul pentru interconectarea Europei al Uniunii Europene

C.N.C.F. "C.F.R." - S.A.

ITALFERR
GRUPPO FERROVIARIO DELLO STATO ITALIANO
Label Assistenza

ISP CF
Fondat in 1947

ITALROM
INGINIERIE INTERNATIONALA S.r.l.

STUDIU DE FEZABILITATE PENTRU REABILITARE A LINIEI FERROVIARE CRAIOVA - CARANSEBES / FEASIBILITY STUDY FOR THE REHABILITATION OF THE RAILWAY LINE CRAIOVA - CARANSEBES

CLIENT CLIENT
C.N.C.F. "C.F.R." - S.A.

CONSULTANT CONSULTANT
ITALFERR
GRUPPO FERROVIARIO DELLO STATO ITALIANO
Label Assistenza

ISP CF
Fondat in 1947

ITALROM
INGINIERIE INTERNATIONALA S.r.l.

DENUMIRE / TITLE:
Profil Transversal km 400+400 - km 402+000 - 68 din 100
Cross Sections km 400+400 - km 402+000 - 68 of 100

CODIFICARE / CODIFICATION SYSTEM:

NUMAR PROIECT	FAZA DE PROIECTARE	STATE / INTERVAL	TIP DOCUMENT	SPECIALITATE	NUMAR OBIECT	NUMEROTARE PROGRESIVA	REVIZIE
E218	0	SF	00	W8	AL	0	06
						068	B