




KM.410+200.00
SEC. 602

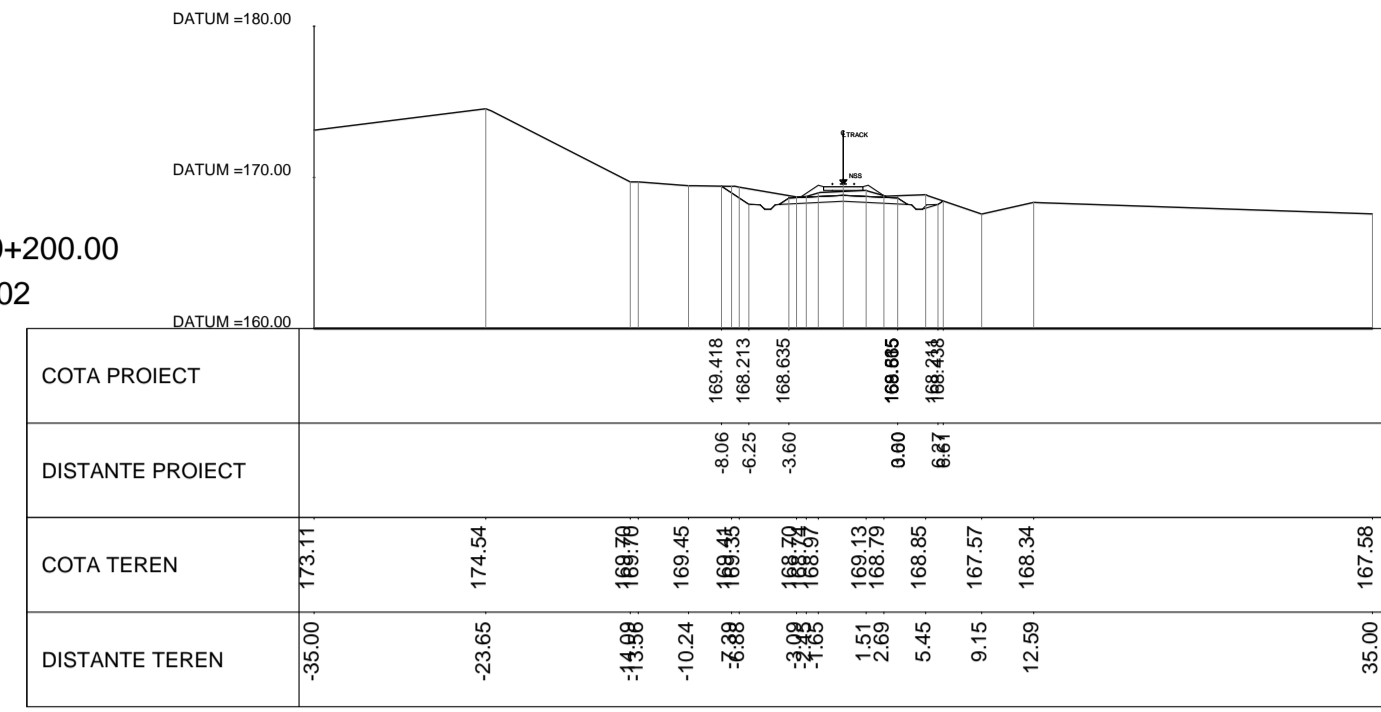


KM.410+400.00
SEC. 603

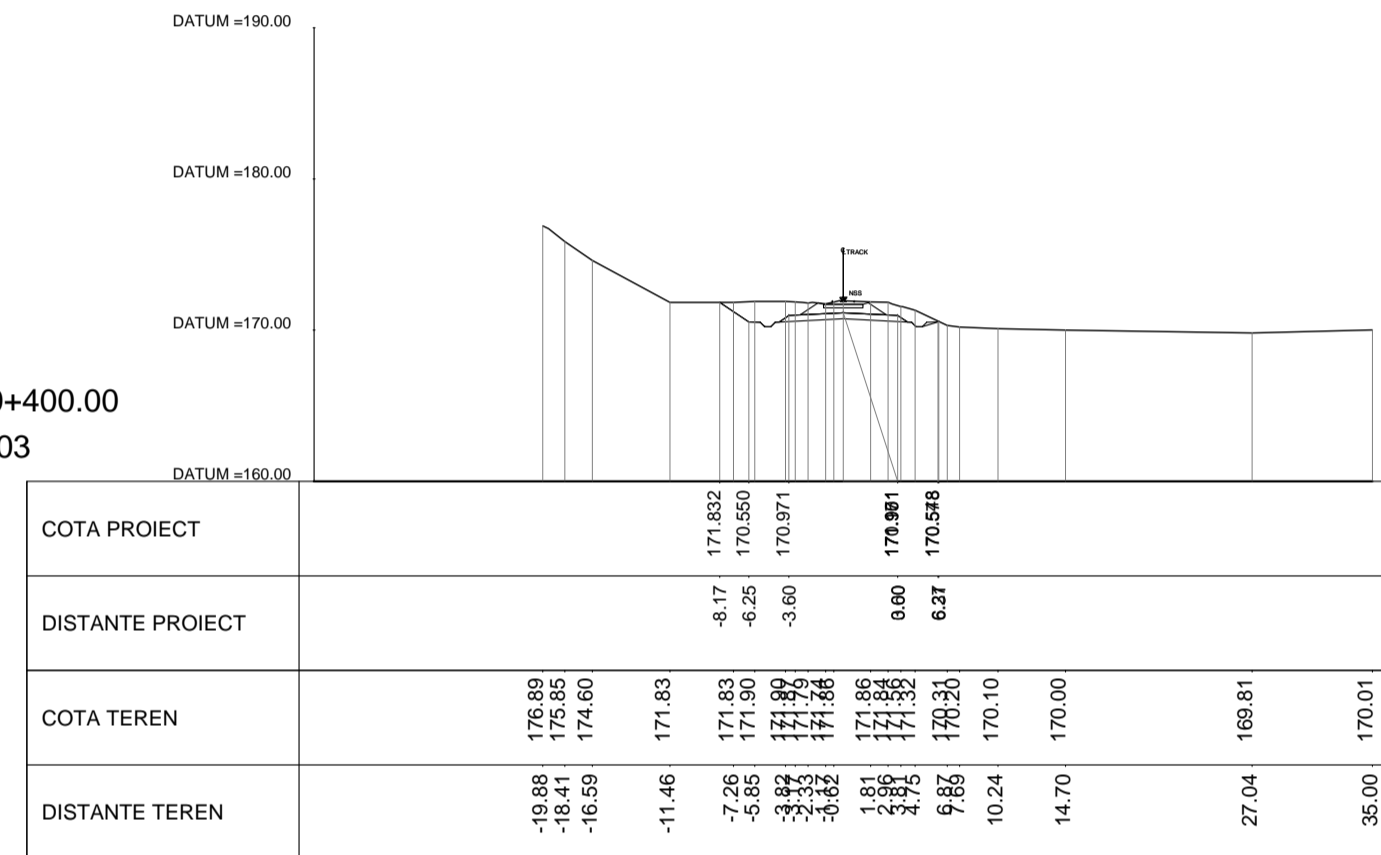


KM.410+600.00
SEC. 604

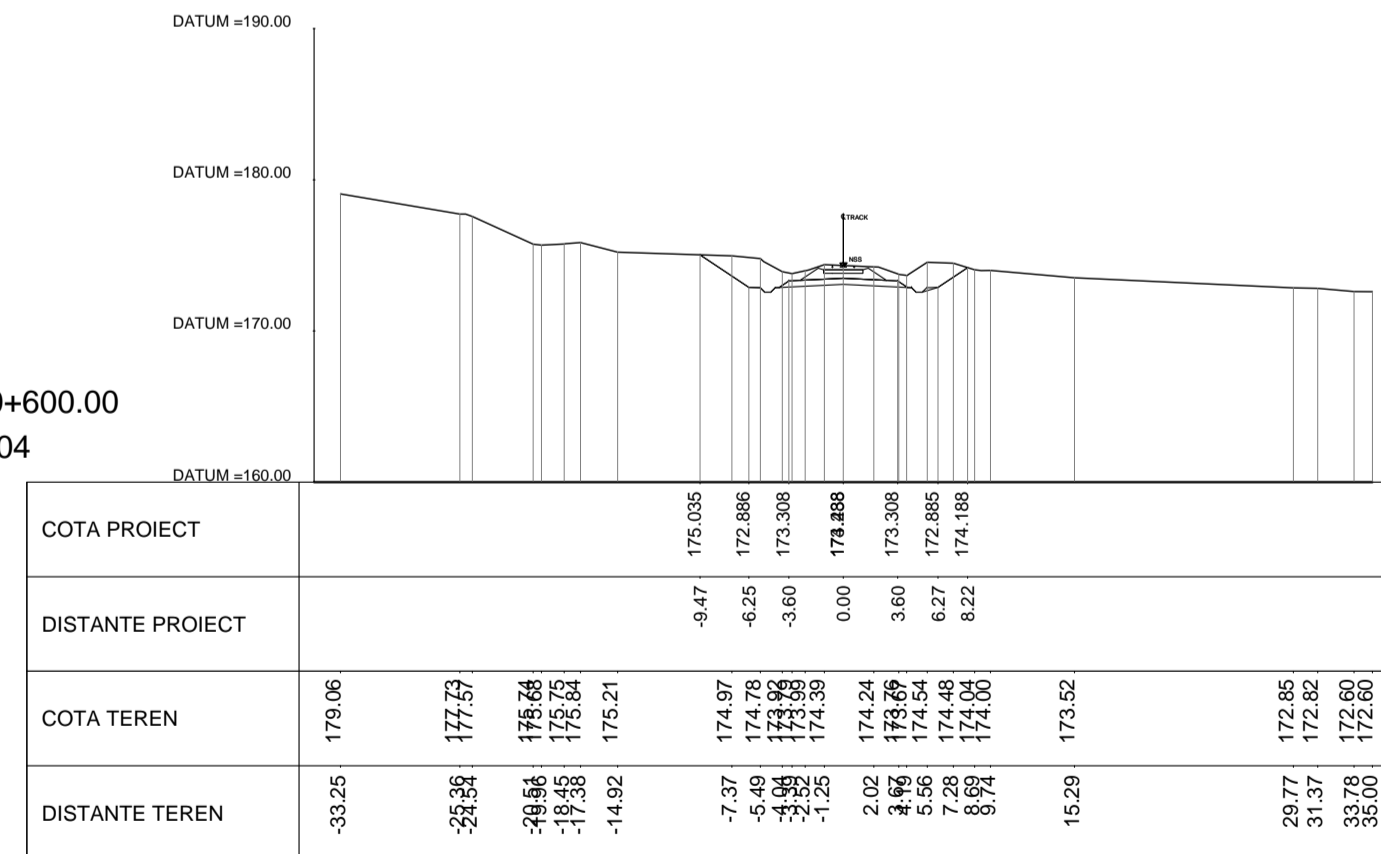


KM.410+800.00
SEC. 605

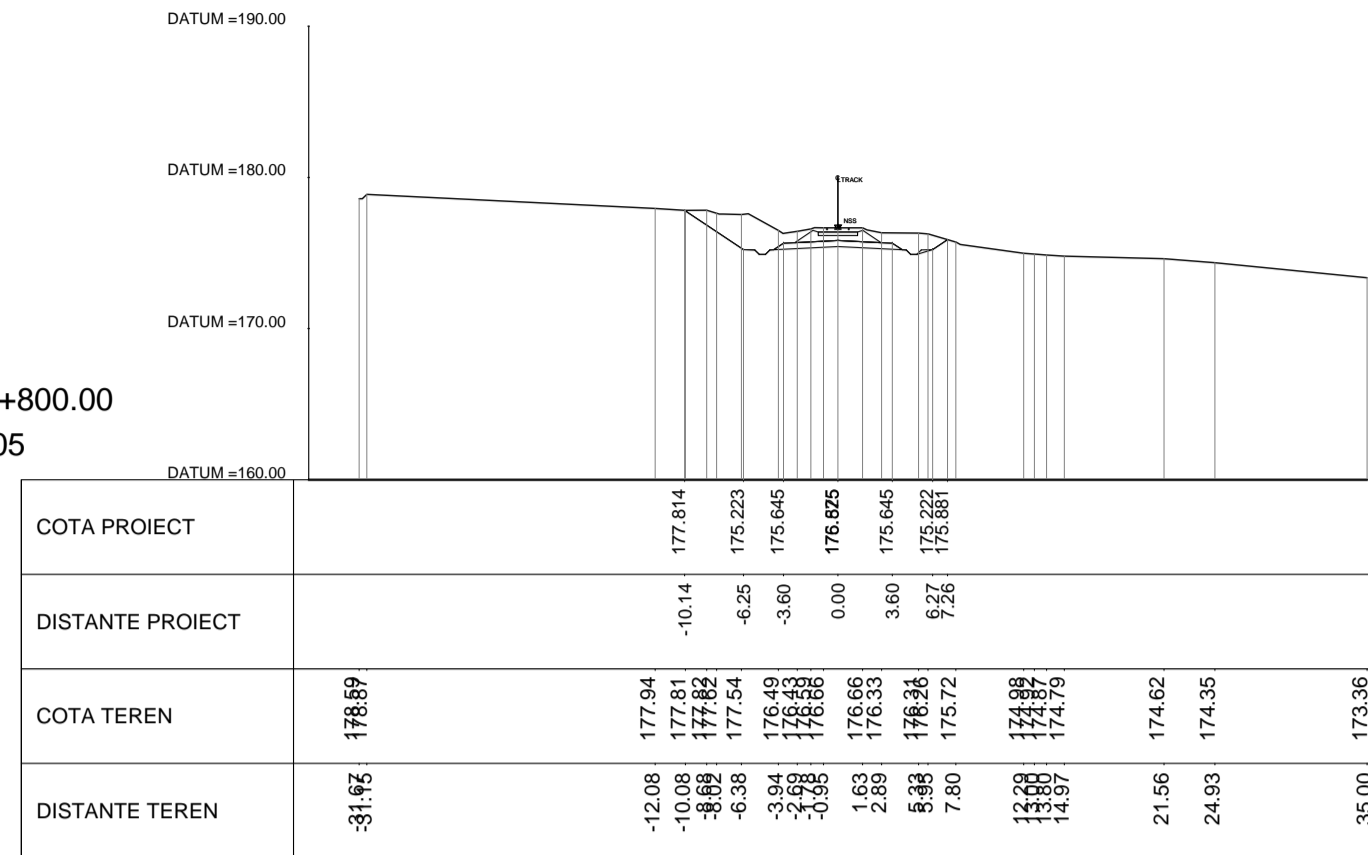


KM.411+000.00
SEC. 606

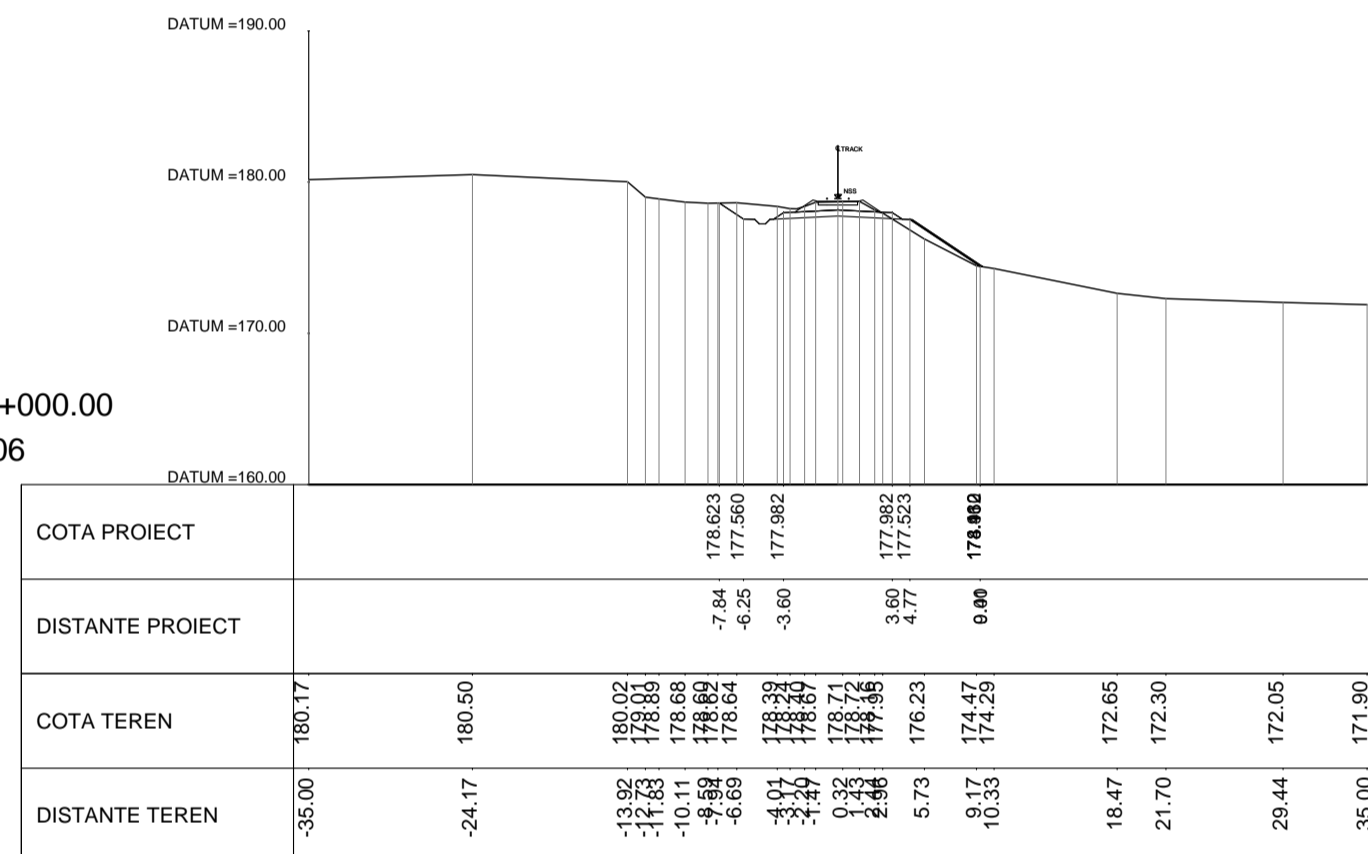


KM.411+200.00
SEC. 607

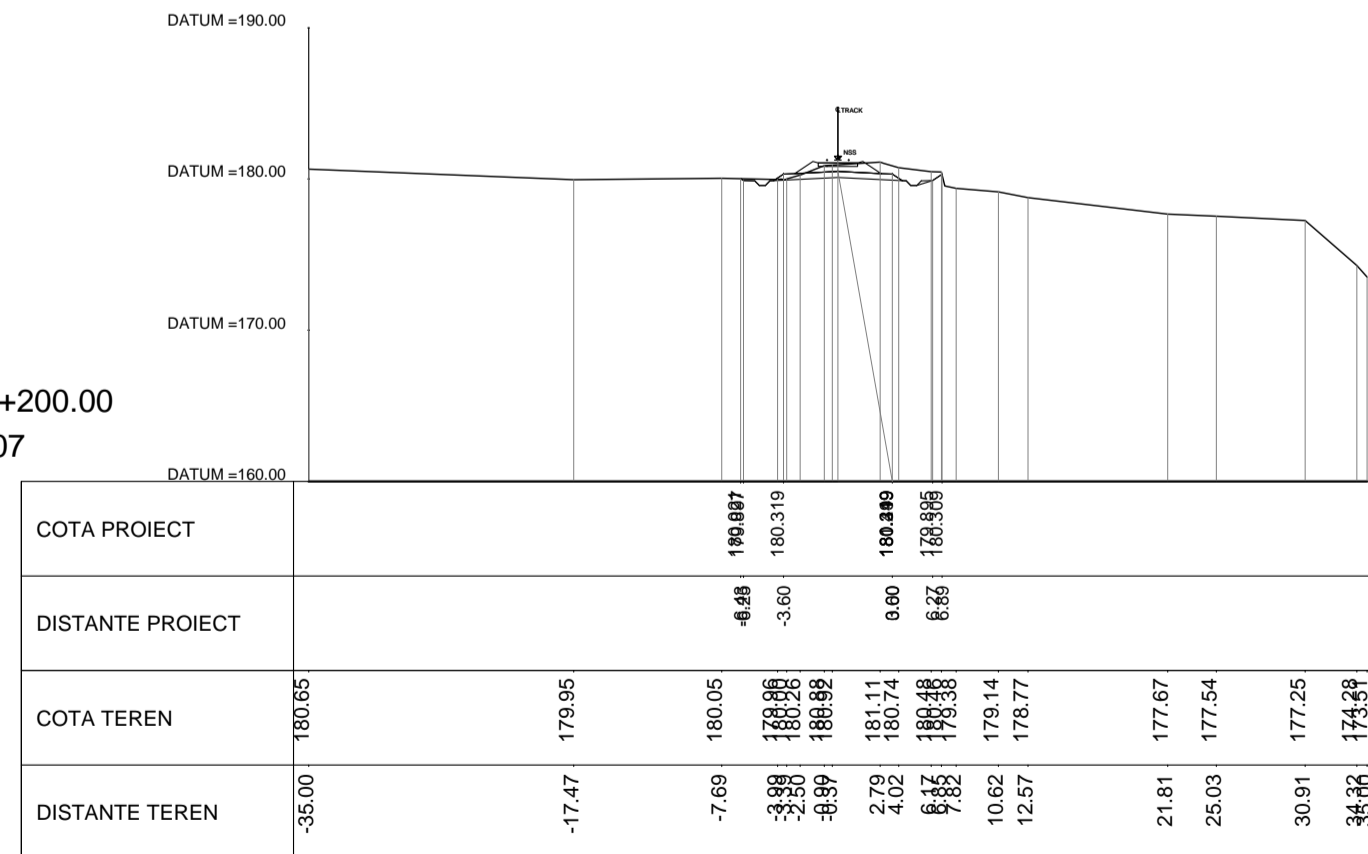

KM.411+400.00
SEC. 608

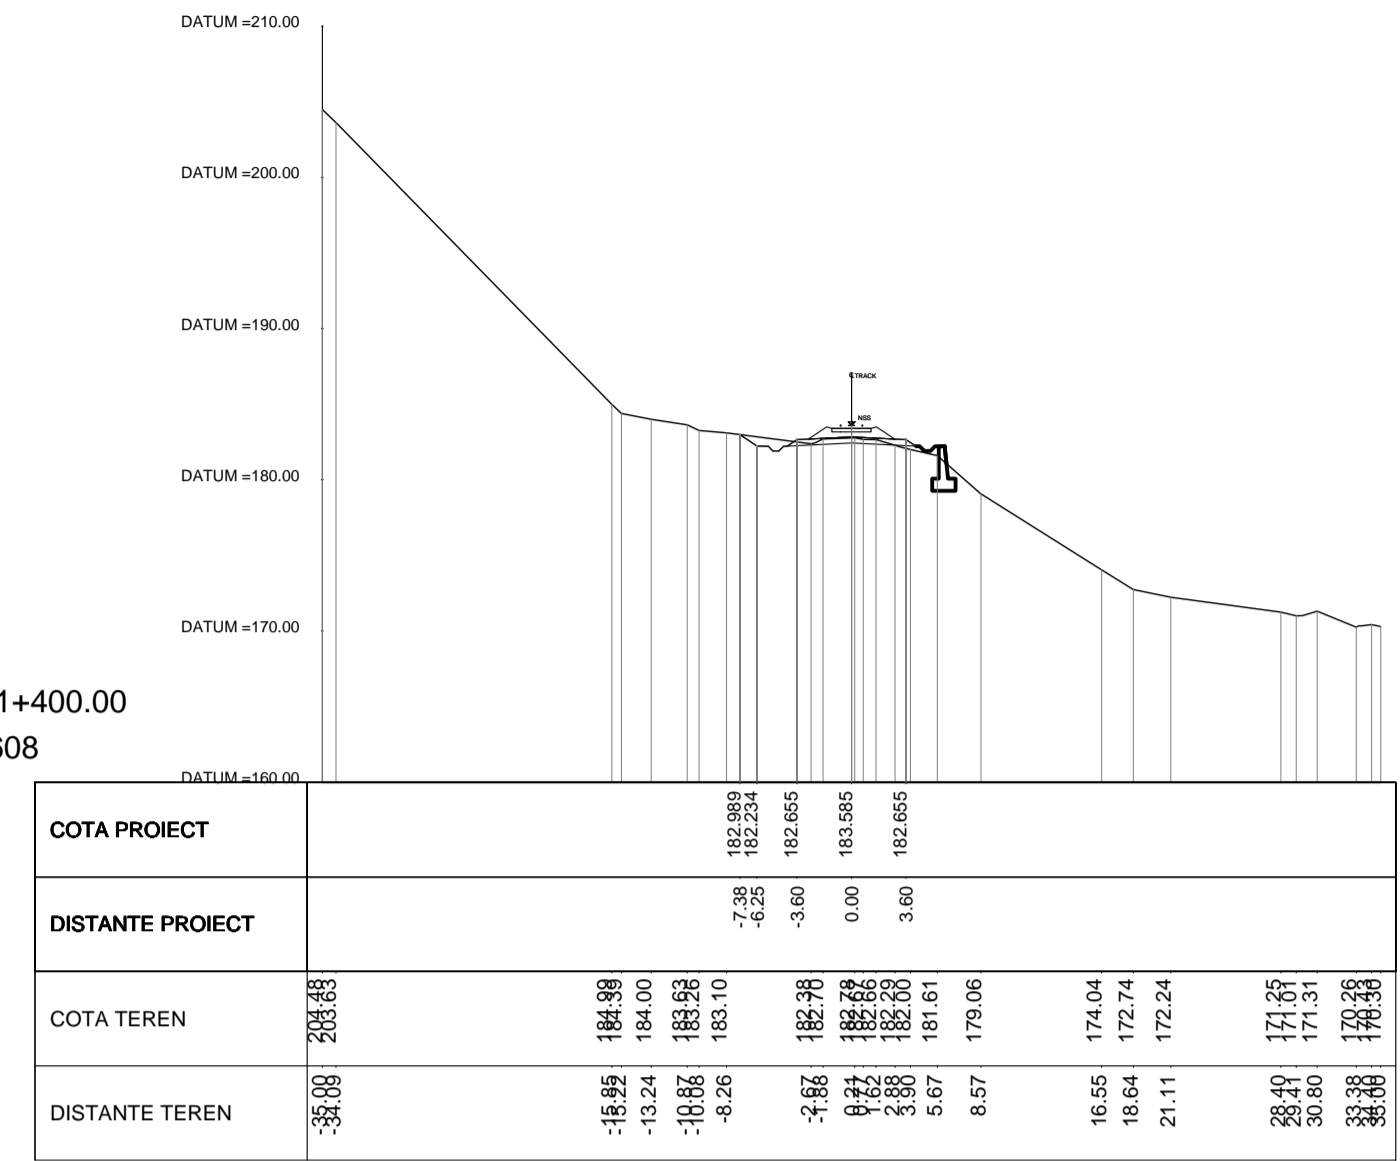

KM.411+600.00
SEC. 609

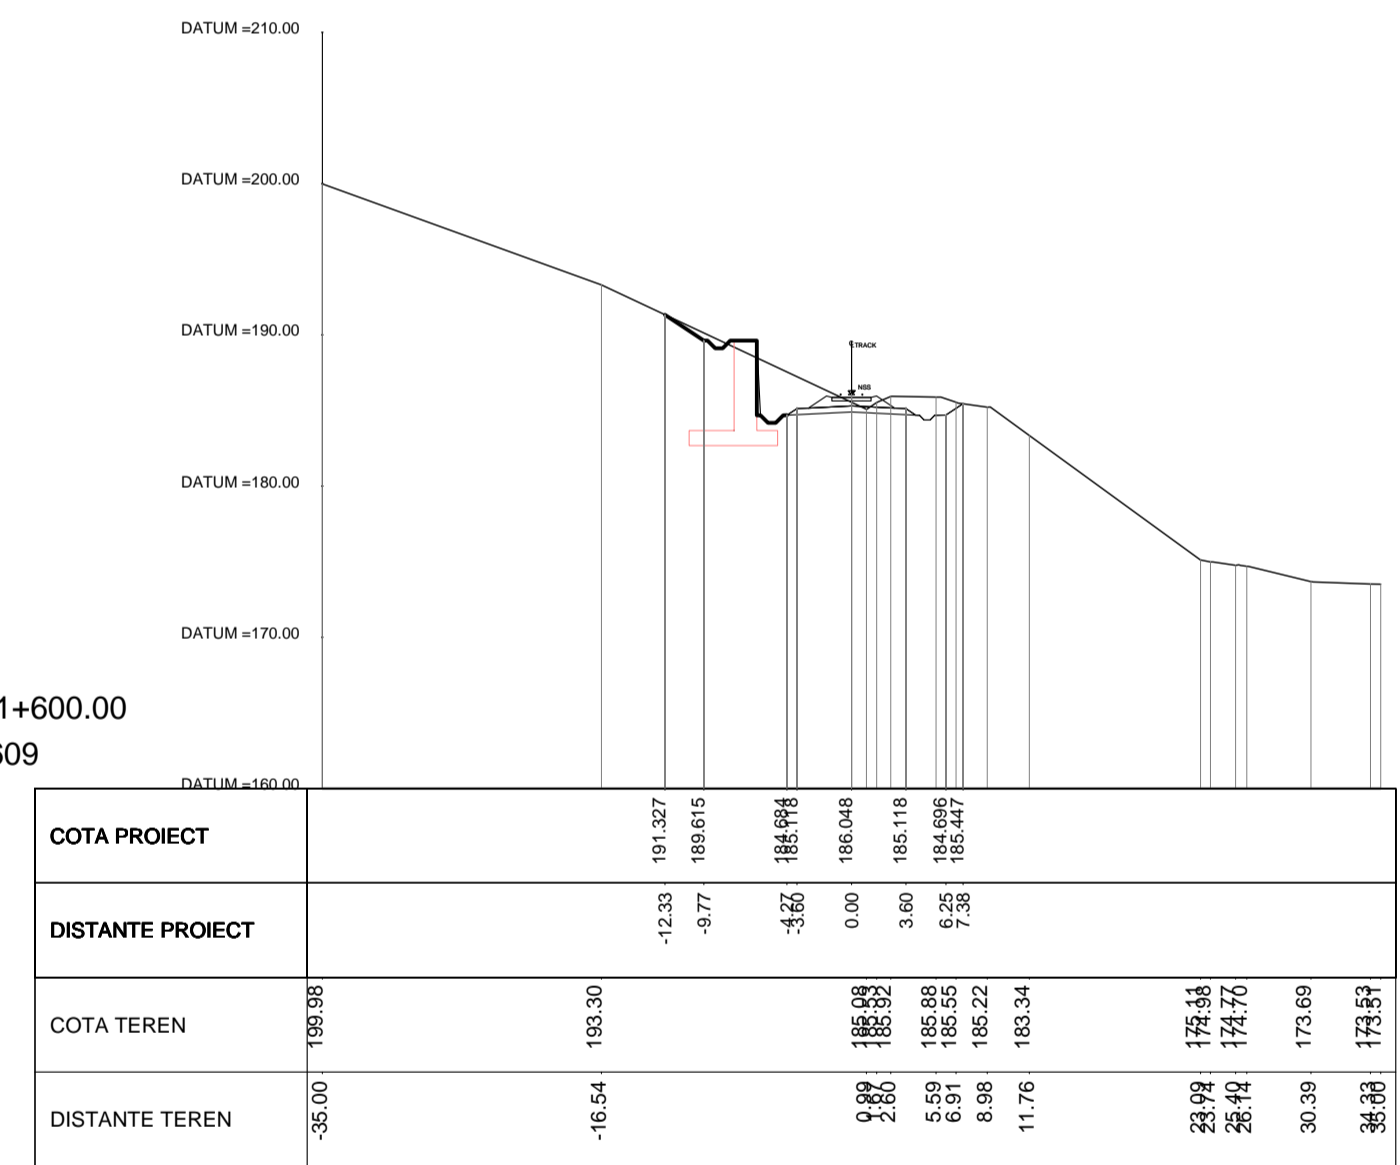

REV.	DATA/DATE	DESCRIERE MODIFICARE / MODIFICATION DESCRIPTION
A	Mai 2020	Prima editie SFF / FFS First submission
B	Sept 2020	Conform solicitărilor Beneficiarului din act nr.11/2/504/2020
C		
D		

FAZA PHASE	NUME NAME	SEMNTURA SIGNATURE
APROBAT APPROVED	S. Menichini	
VERIFICAT CHECKED	S. Menichini	
INTOCMIT ELABORATED	F. Sorge	

FOAIE SHEET 72 din 100 / 72 of 100

DATA DATE Mai 2020

SCARA SCALE 1:500

CLIENT CLIENT

CONSULTANT CONSULTANT

STUDIU DE FEZABILITATE PENTRU REABILITARE A LINIEI FERROVIARE CRAIOVA - CARANSEBES / FEASIBILITY STUDY FOR THE REHABILITATION OF THE RAILWAY LINE CRAIOVA - CARANSEBES

DENUMIRE / TITLE: Profil Transversal km 410+200 - km 411+600 - 72 din 100

Cross Sections km 410+200 - km 411+600 - 72 of 100

NUMAR PROIECT 0218

NUMAR SECURTA 0

FAZA DE PROIECTARE SF

STATE / INTERVAL 00

TIP DOCUMENT W8

SPECIALITATE AL

NUMAR OBIECT 06

NUMEROTARE PROGRESIVA 072

REVIZIE B