




KM.417+800.00  
SEC. 634

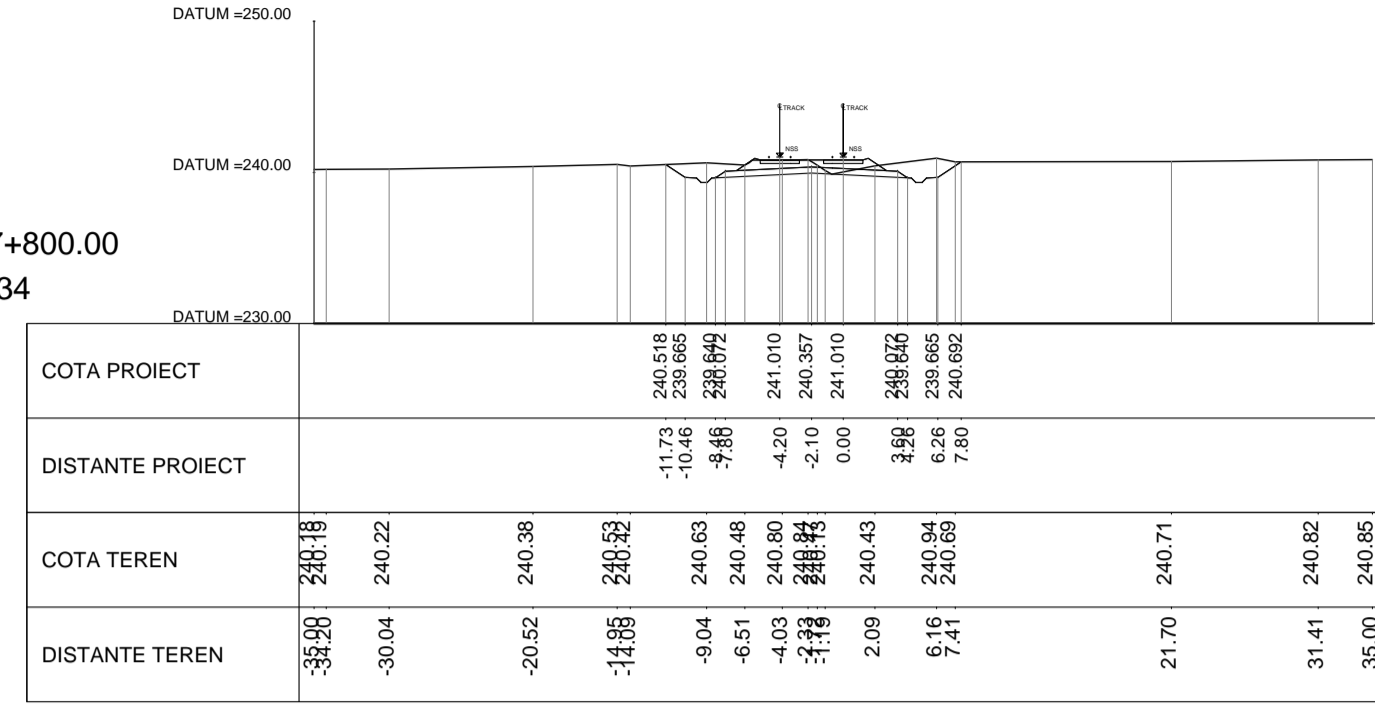


KM.418+400.00  
SEC. 637

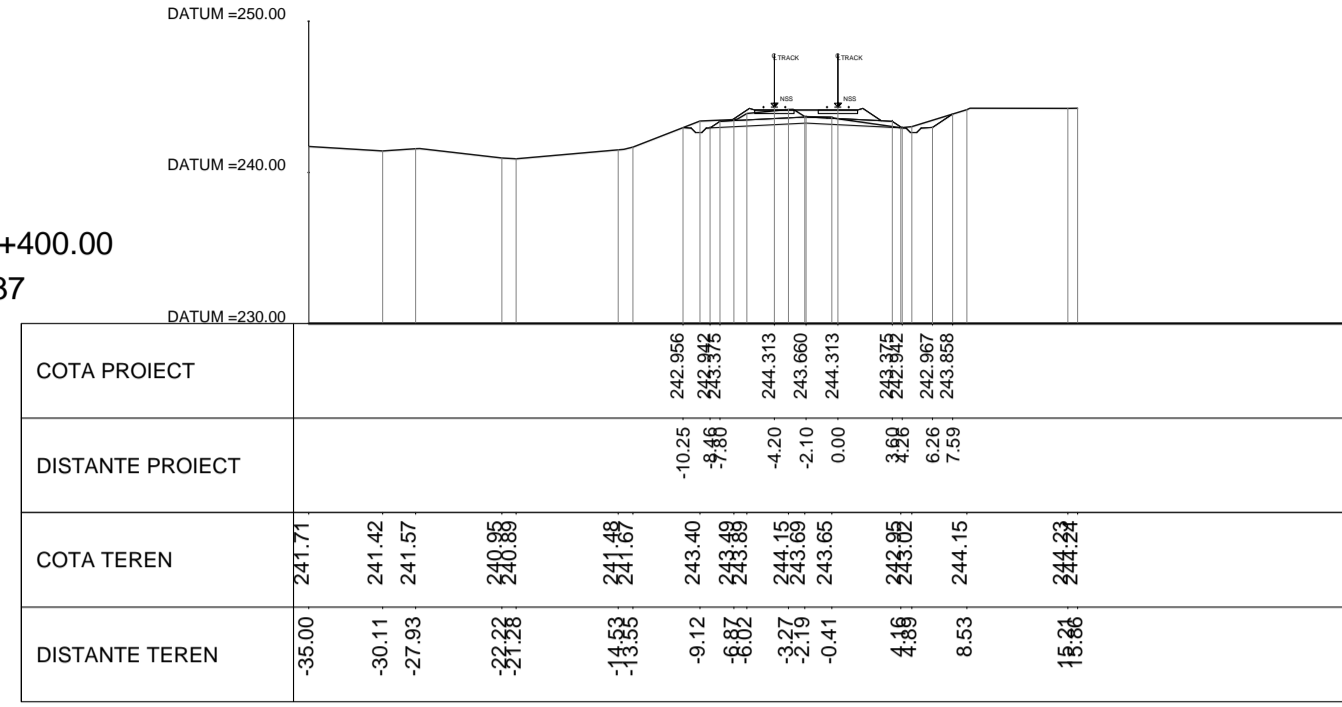


KM.419+000.00  
SEC. 640

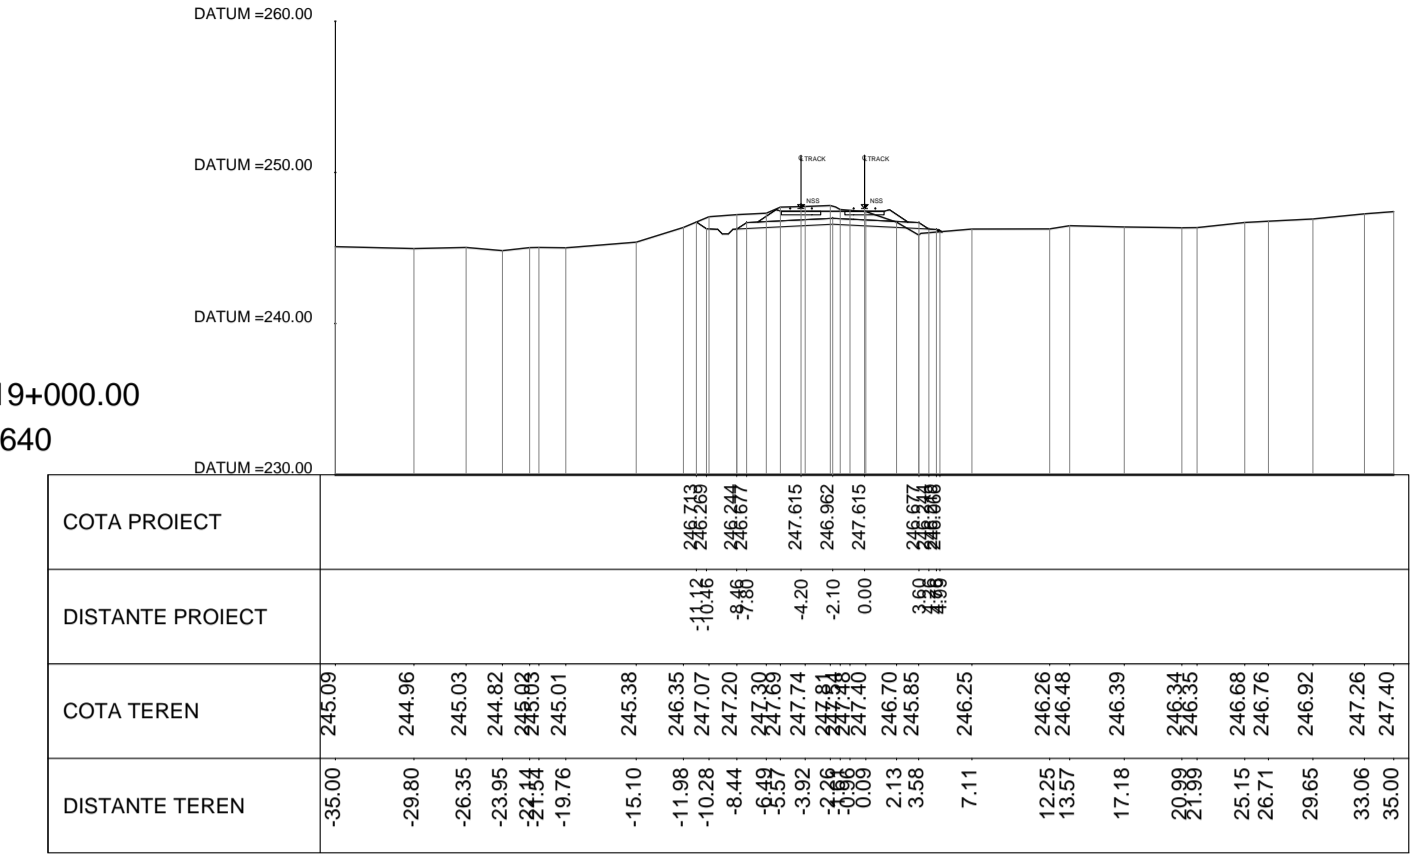


KM.418+000.00  
SEC. 635

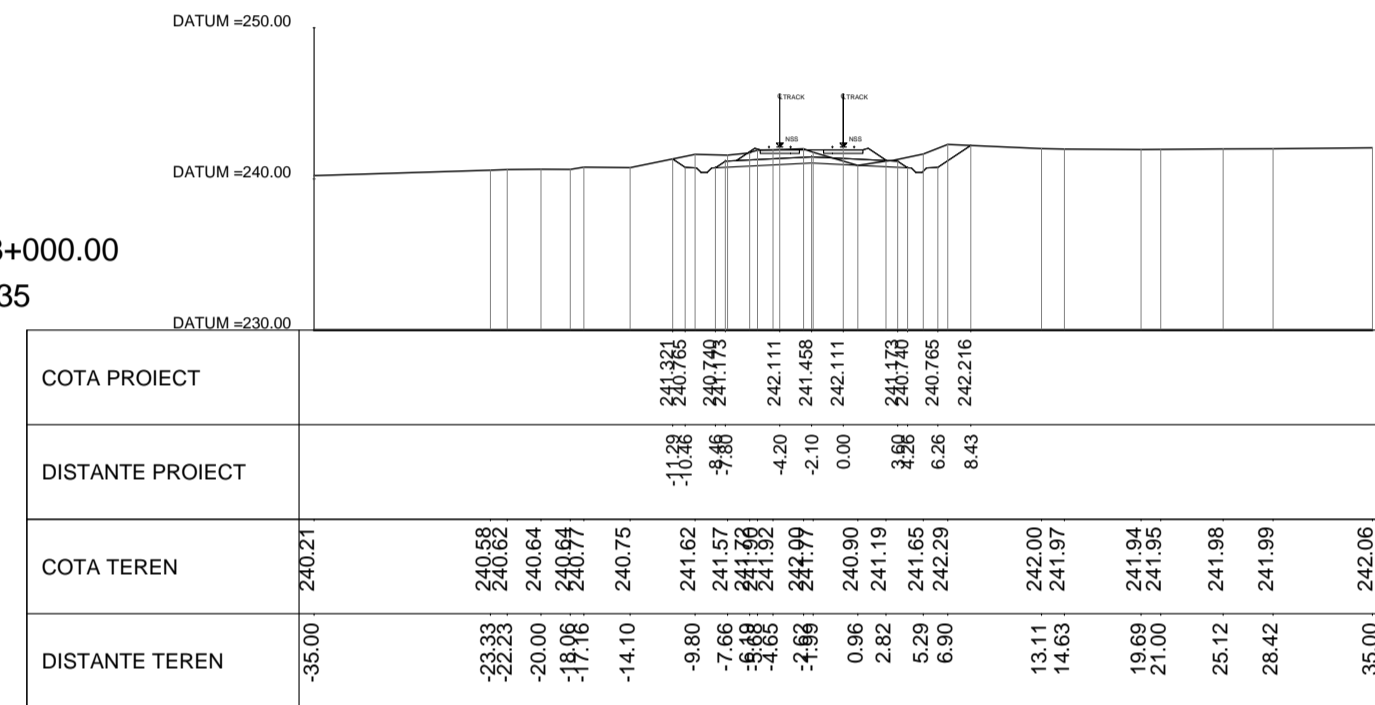


KM.418+600.00  
SEC. 638

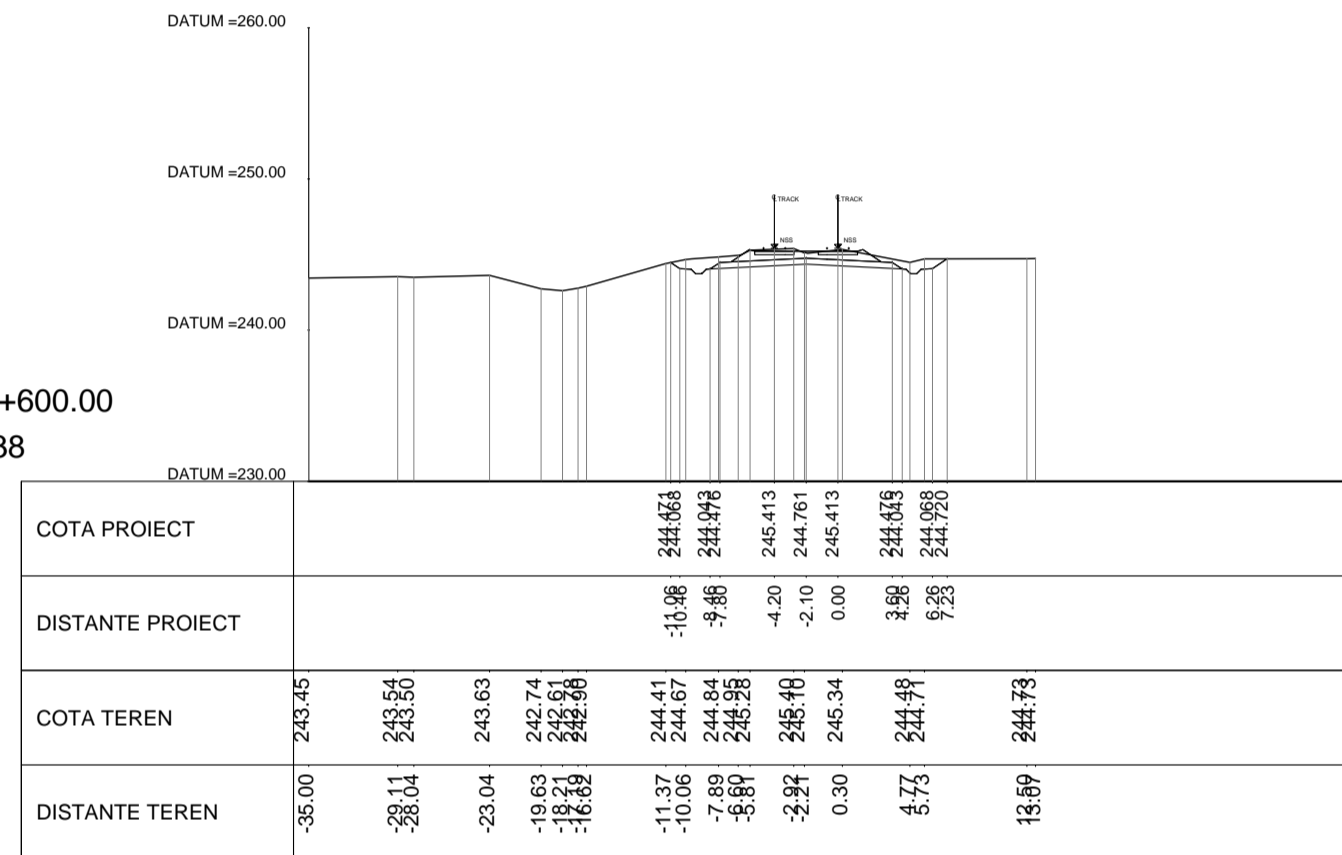


KM.419+200.00  
SEC. 641

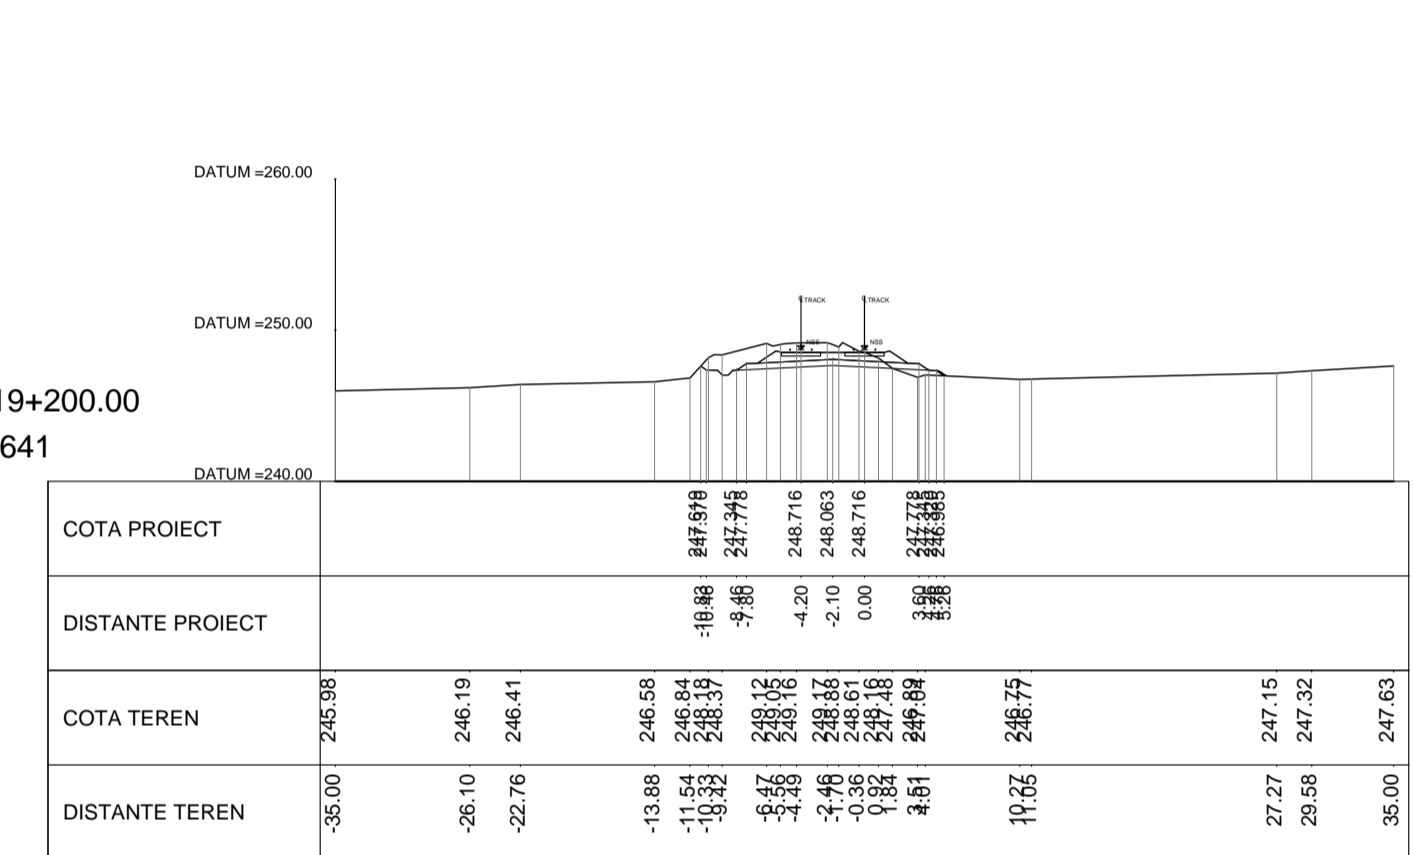


KM.418+200.00  
SEC. 636

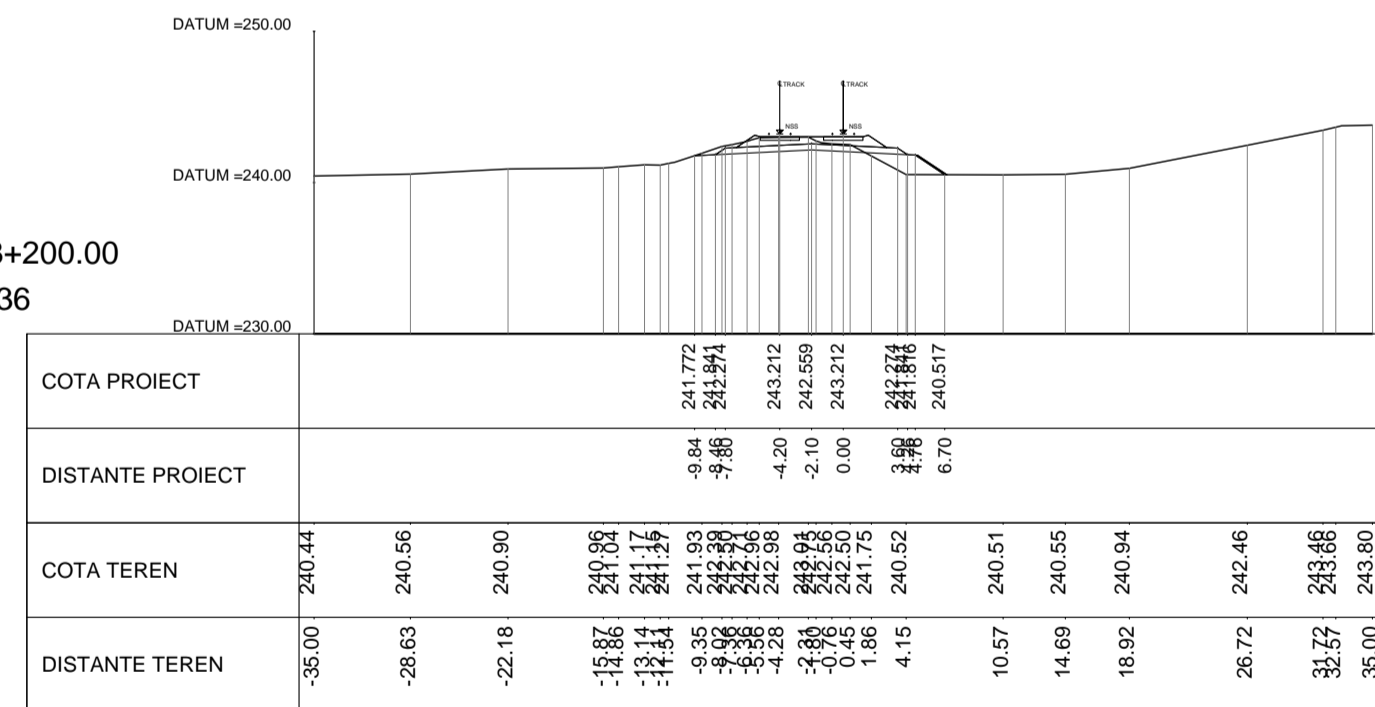

KM.418+800.00  
SEC. 639

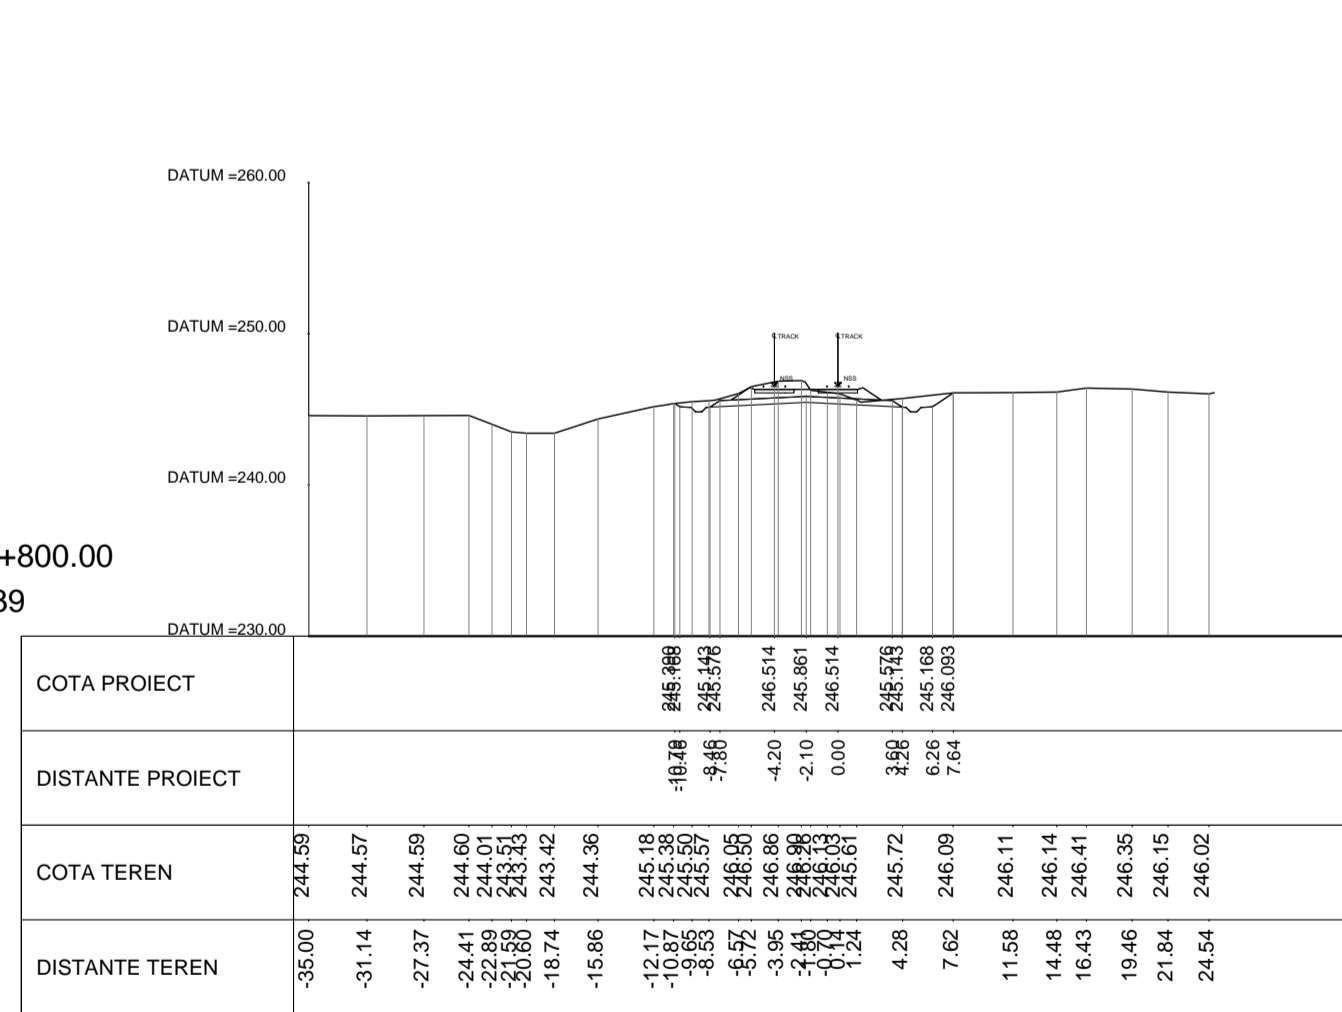

KM.419+400.00  
SEC. 642

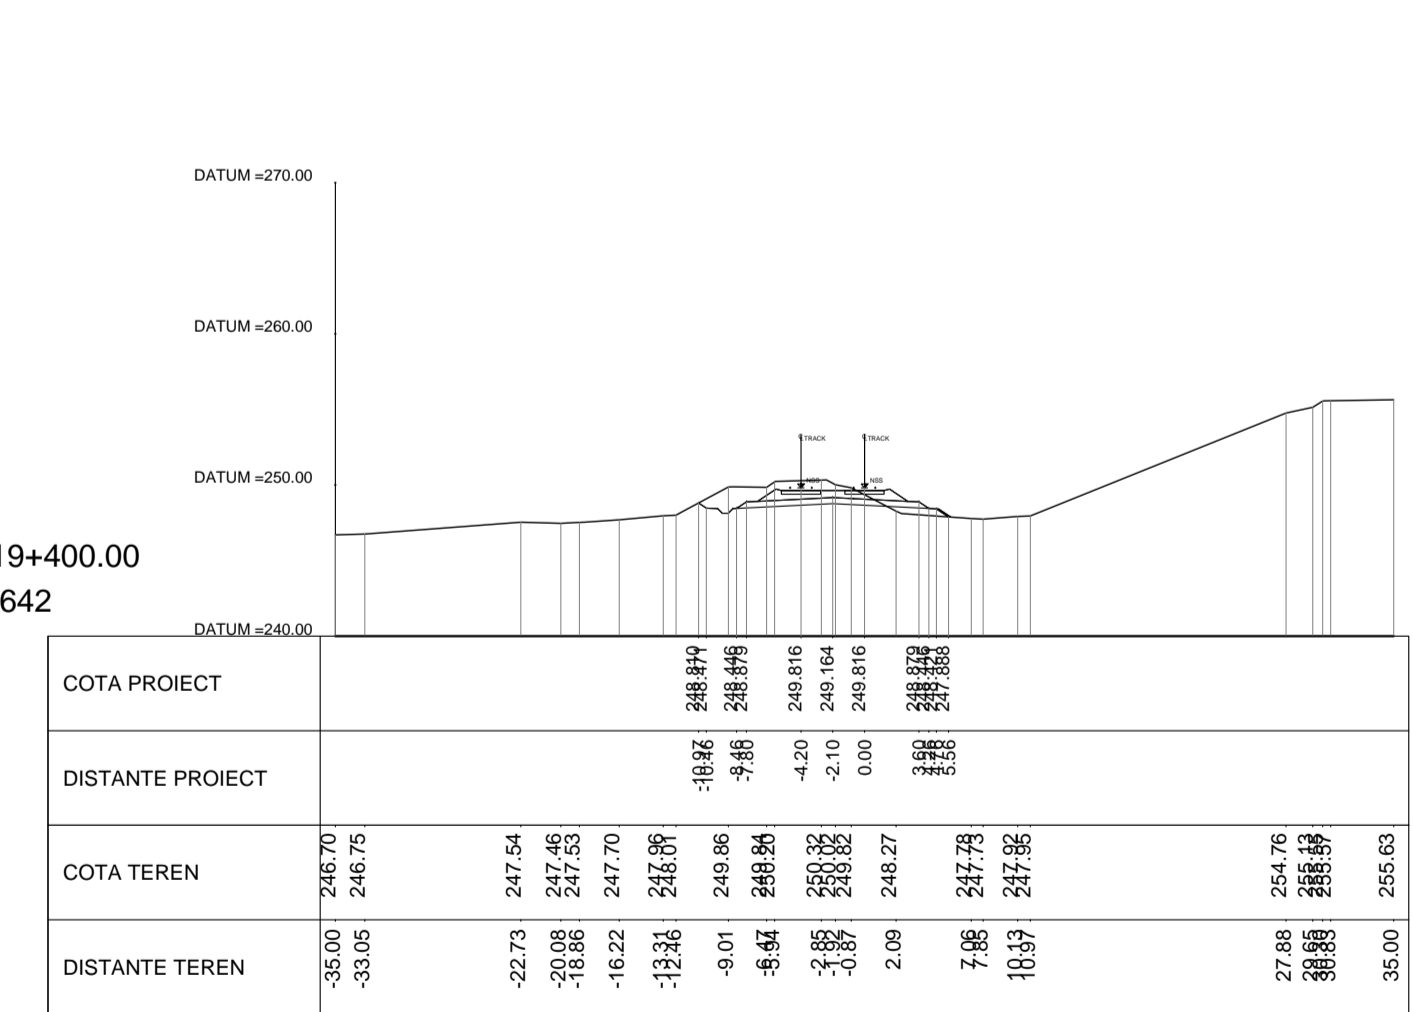

REV.	DATA/DATE	DESCRIERE MODIFICARE / MODIFICATION DESCRIPTION
A	Mai 2020	Prima editie SFF / FFS First submission
B	Sept 2020	Conform solicitărilor Beneficiarului din act nr.11/2/504/2020
C		
D		

FAZA PHASE	NUME NAME	SEMNTURA SIGNATURE
APROBAT APPROVED	S. Menichini	
VERIFICAT CHECKED	S. Menichini	
INTOCMIT ELABORATED	F. Sorge	

SCARA SCALE: 1:500  
FOAIE SHEET: 76 din 100 / 76 of 100  
DATA DATE: Mai 2020

Cofinanta de Mecanismul pentru interconectarea Europei al Uniunii Europene

CLIENT CLIENT: C.N.C.F. "C.F.R." - S.A.

CONSULTANT CONSULTANT: ITALFERR

STUDIU DE FEZABILITATE PENTRU REABILITARE A LINIEI FERROVIARE CRAIOVA - CARANSEBES / FEASIBILITY STUDY FOR THE REHABILITATION OF THE RAILWAY LINE CRAIOVA - CARANSEBES

ITALROM INGINIERIE INTERNATIONALA S.R.L.

DENUMIRE / TITLE: Profil Transversal km 417+800 - km 419+400 - 76 din 100  
Cross Sections km 417+800 - km 419+400 - 76 of 100

CODIFICARE / CODIFICATION SYSTEM: E218 0 SF 00 W8 AL 0 06 076 B