




KM.419+600.00
SEC. 643

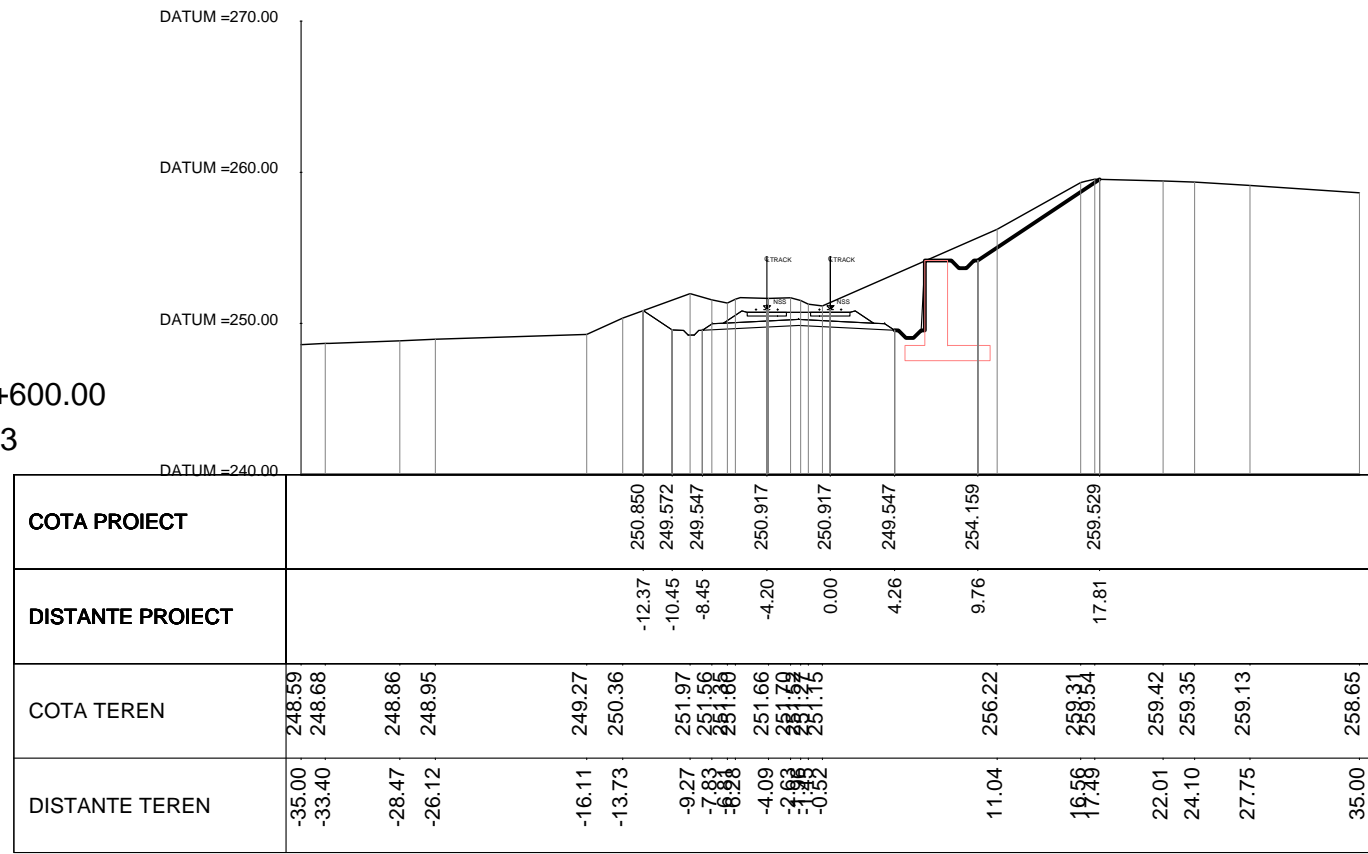


KM.420+200.00
SEC. 646

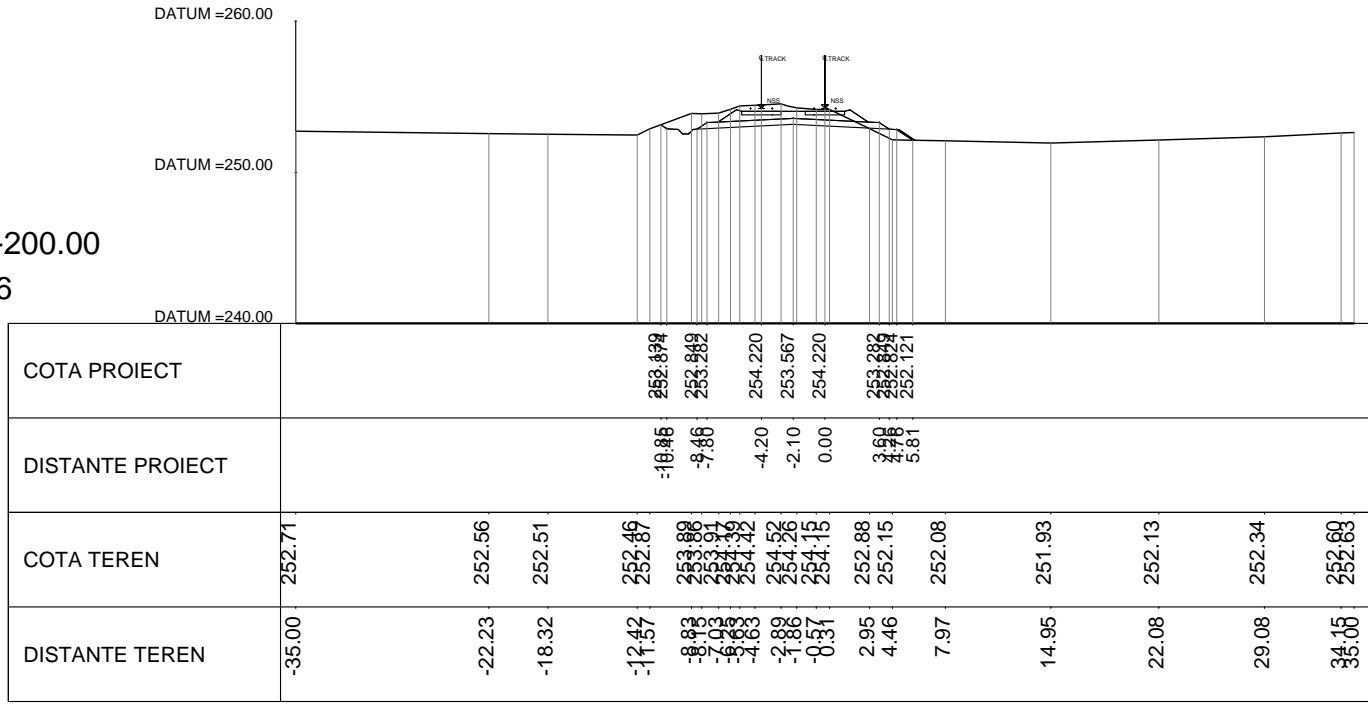


KM.420+800.00
SEC. 649

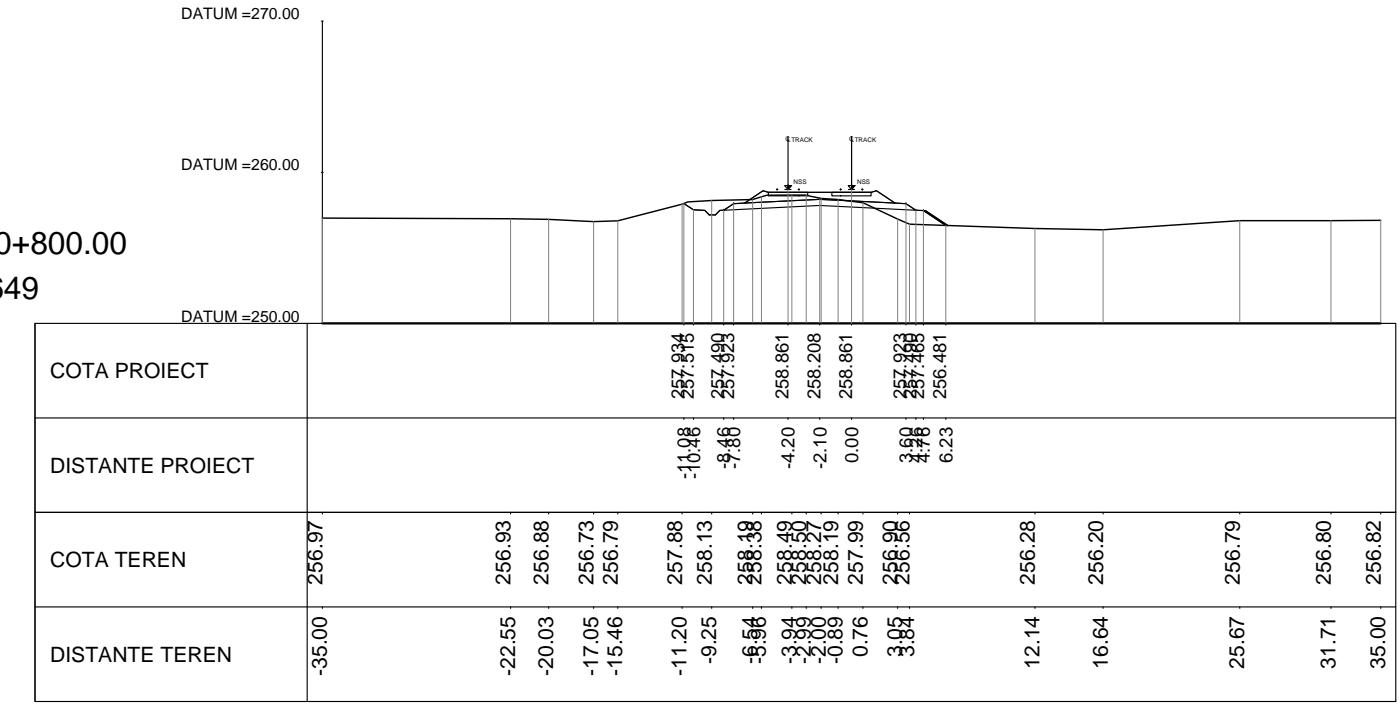


KM.419+800.00
SEC. 644

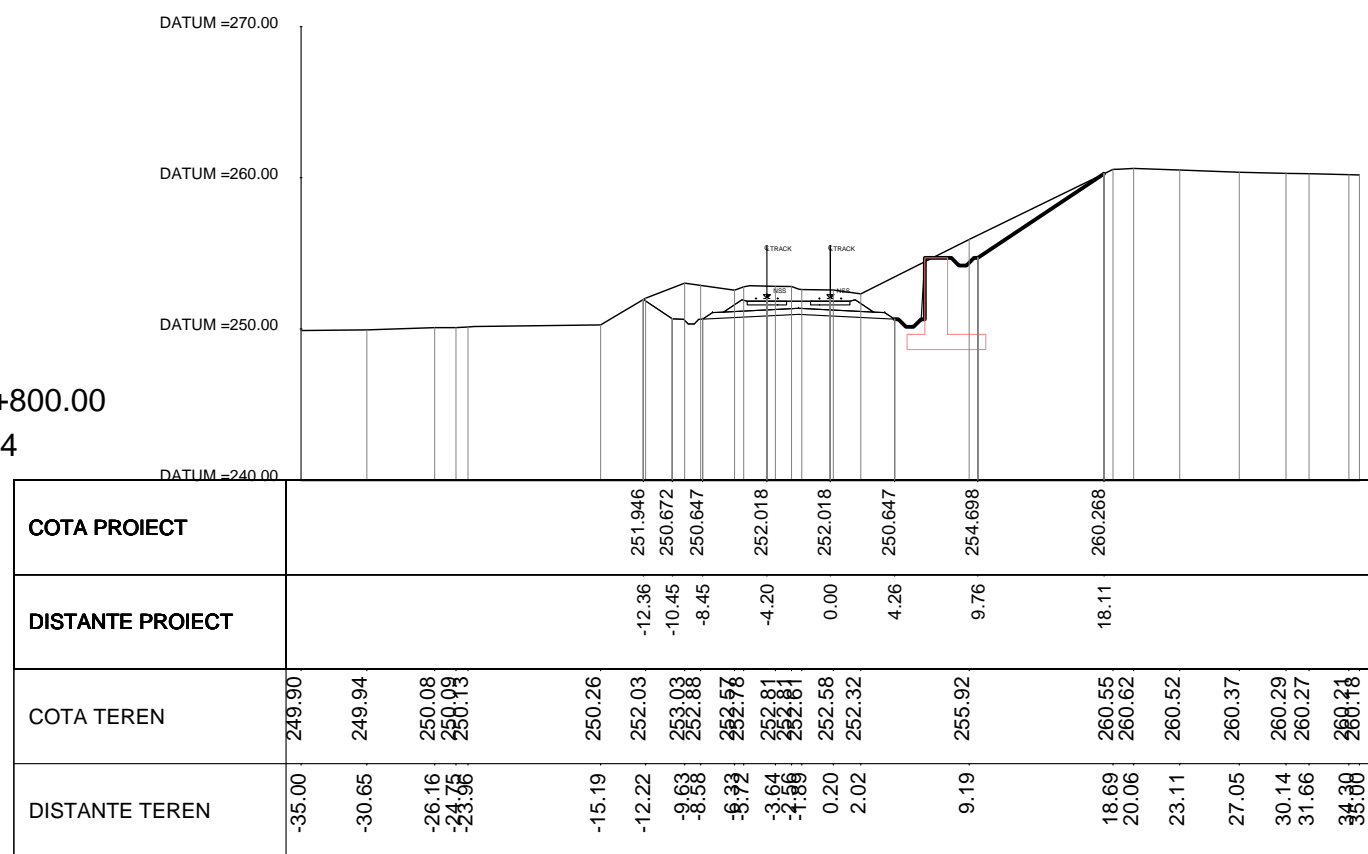


KM.420+400.00
SEC. 647

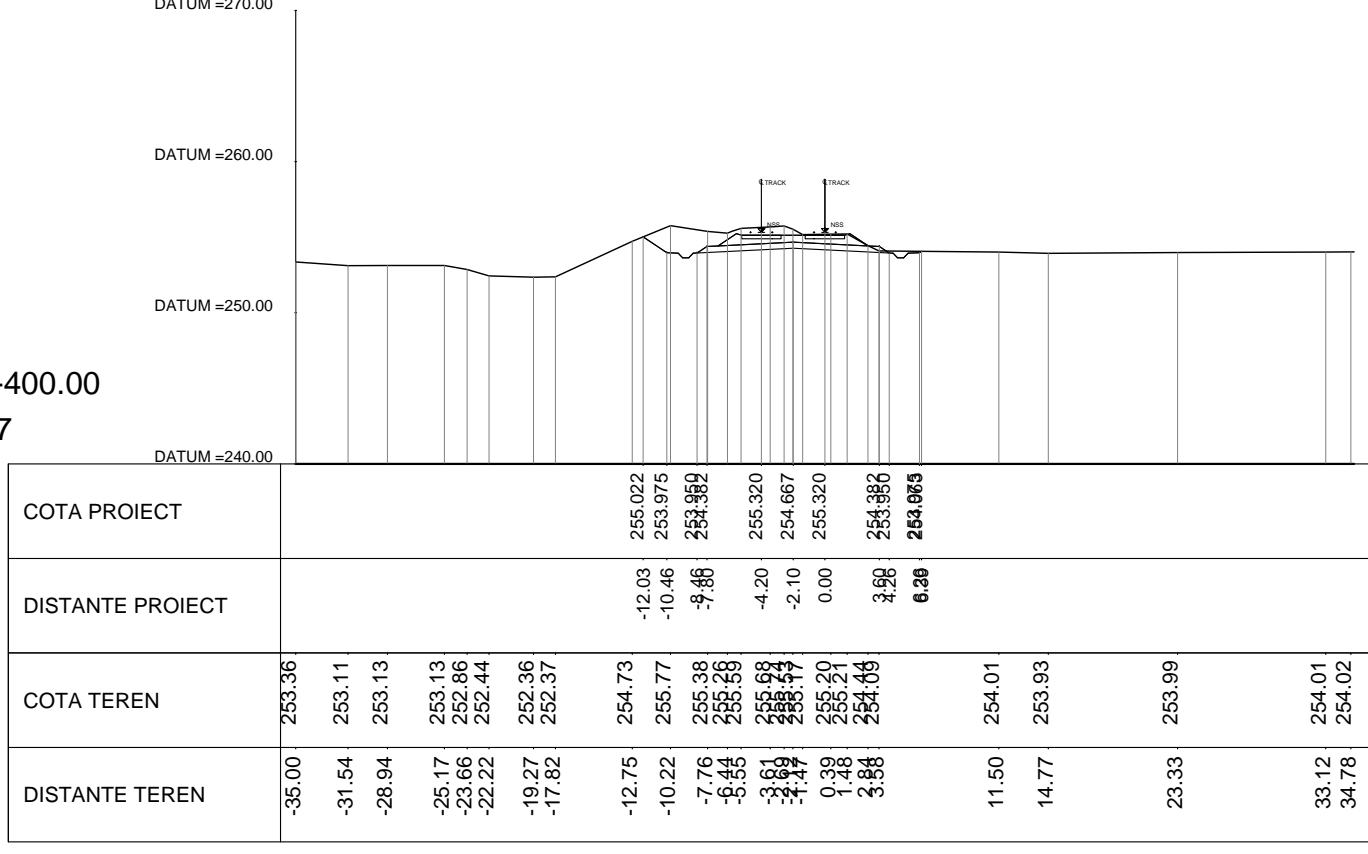


KM.421+000.00
SEC. 650

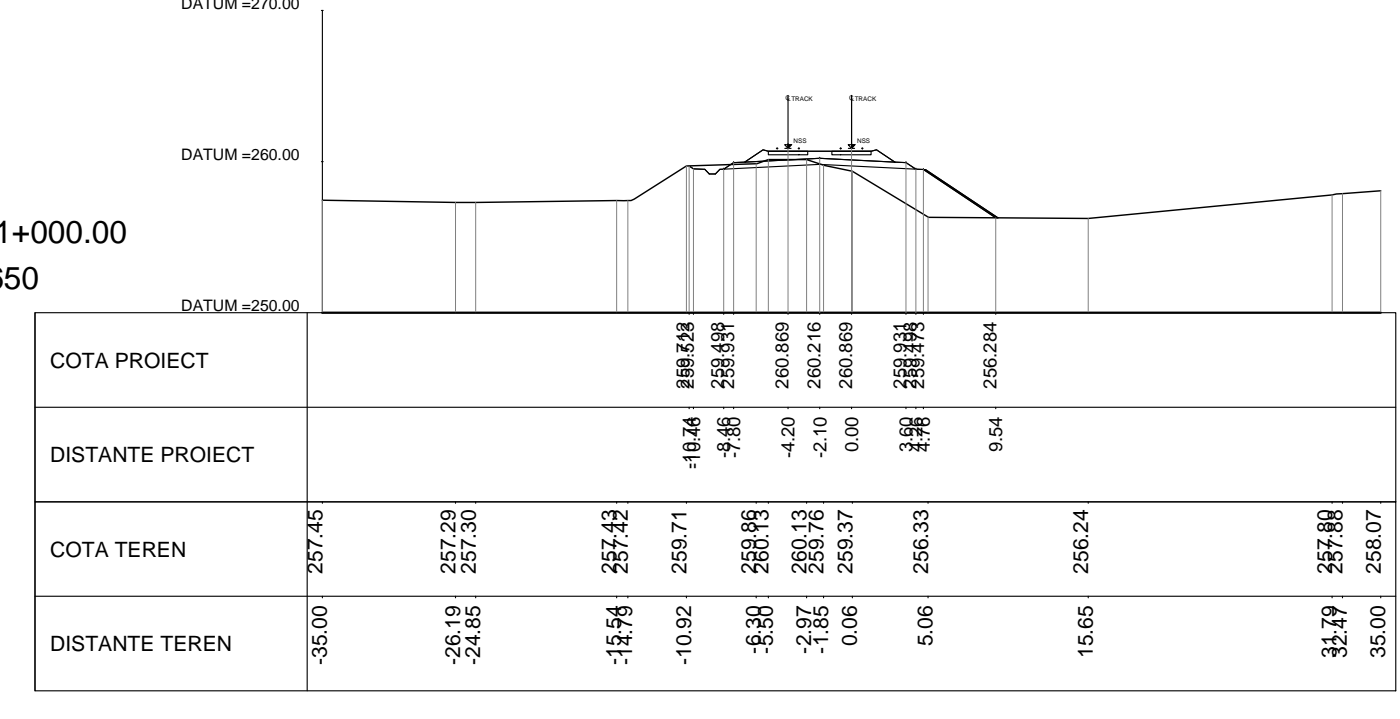


KM.420+000.00
SEC. 645

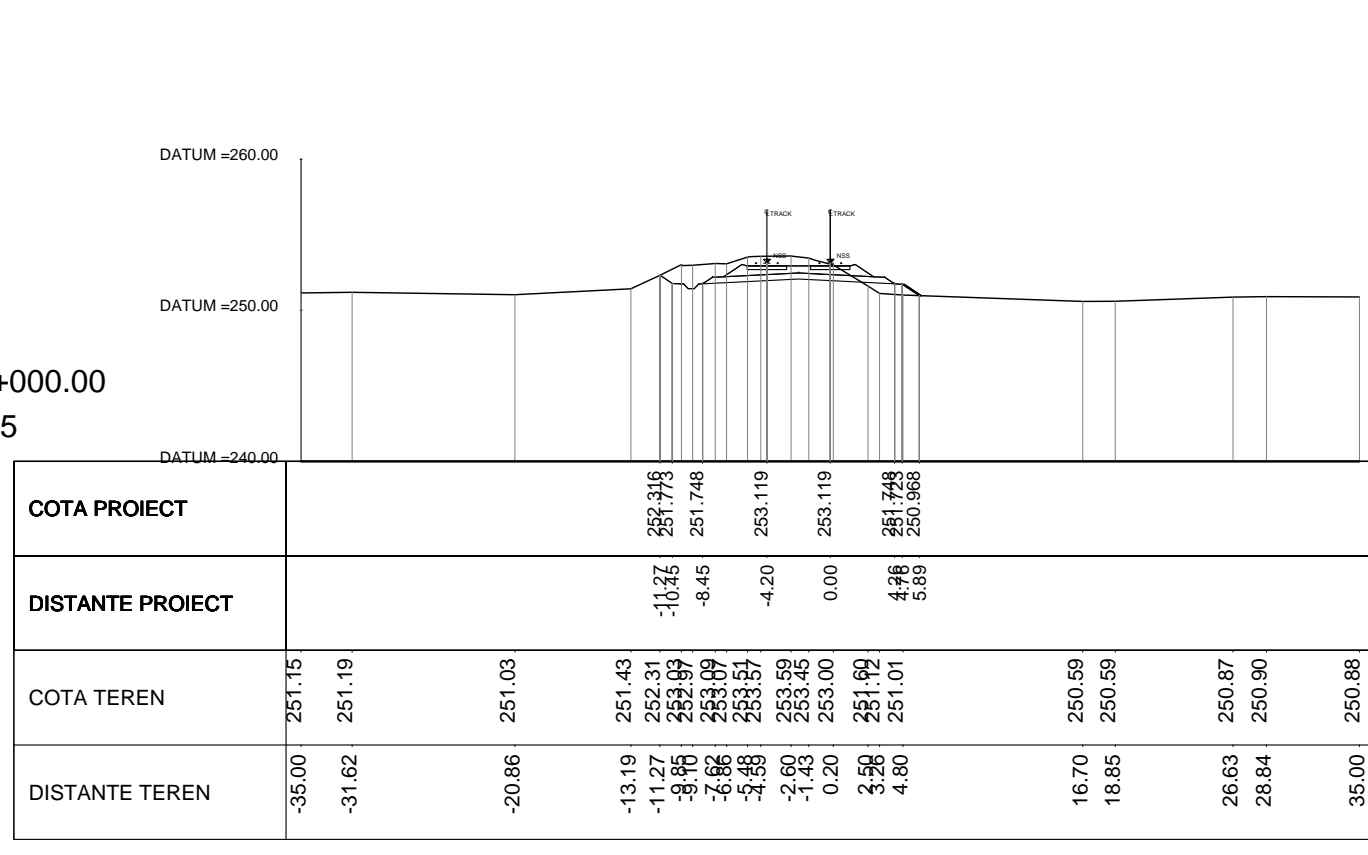

KM.420+600.00
SEC. 648

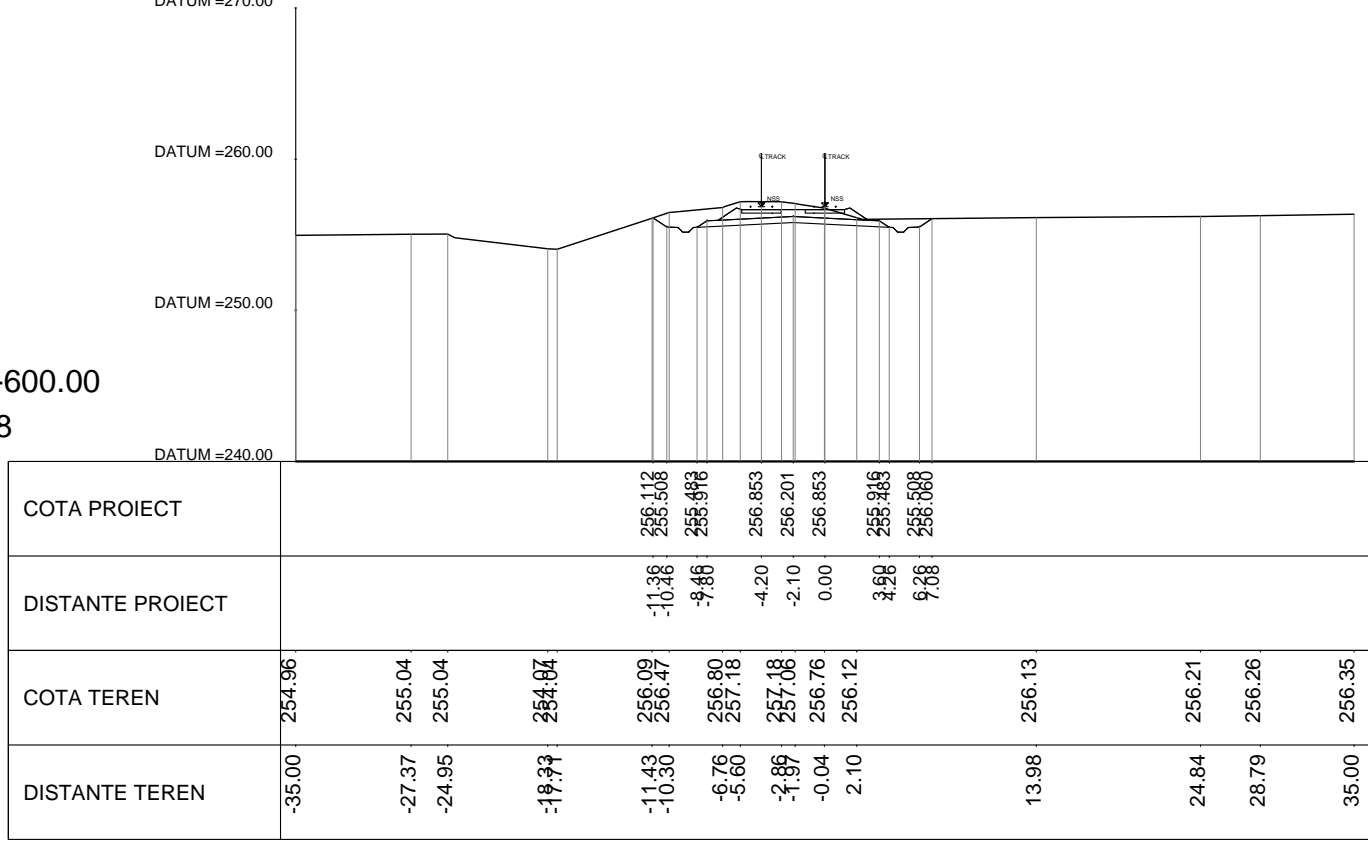

KM.421+200.00
SEC. 651

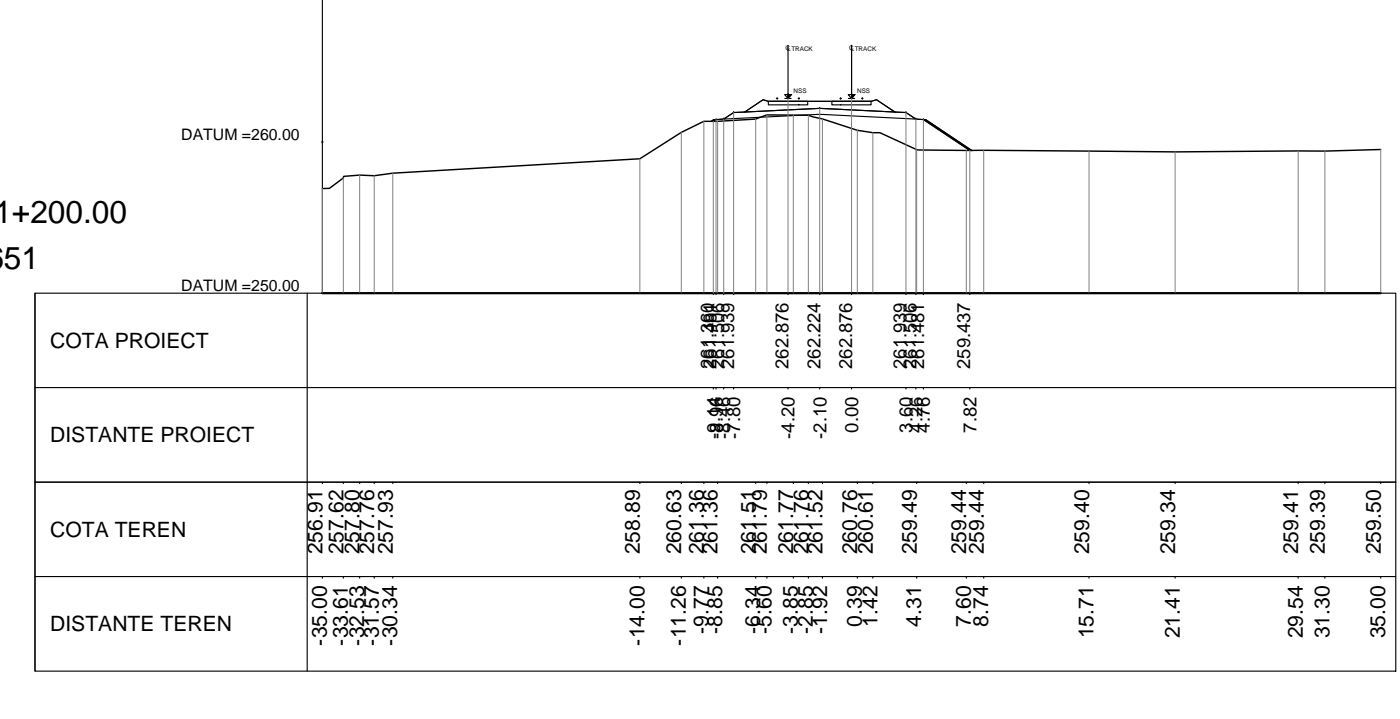

REV.	DATA/DATE	DESCRIERE MODIFICARE / MODIFICATION DESCRIPTION
A	Mai 2020	Prima ediție SFF / FFS First submission
B	Sept 2020	Conform solicitărilor Beneficiarului din act nr.112/504/2020
C		
D		

FAZA PHASE	NUME NAME	SEMNAȚURA SIGNATURE
APROBAT APPROVED	S. Menichini	[Signature]
VERIFICAT CHECKED	S. Menichini	[Signature]
INTOCMIT ELABORATED	F. Sorge	[Signature]

Cofinanța de Mecanismul pentru interconectarea Europei al Uniunii Europene

DATA DATE: Mai 2020

SCARA SCALE: 1:500

FOAIE SHEET: 77 din 100 / 77 of 100

CLIENT CLIENT: C.N.C.F. "C.F.R." - S.A.

CONSULTANT CONSULTANT: ITALFERR

STUDIU DE FEZABILITATE PENTRU REABILITARE A LINIEI FERROVIARE CRAIOVA - CARANSEBES / FEASIBILITY STUDY FOR THE REHABILITATION OF THE RAILWAY LINE CRAIOVA - CARANSEBES

ITALROM INGINERIE INTERNATIONALA S.R.L.

DENUMIRE / TITLE: Profil Transversal km 419+600 - km 421+200 - 77 din 100 / Cross Sections km 419+600 - km 421+200 - 77 of 100

CODIFICARE / CODIFICATION SYSTEM: E218 0 SF 00 W8 AL 0 06 077 B

NUMAR PROIECT: 00

FAZA DE PROIECTARE: SF

STATALE / INTERNATIONAL: W8

ANUL DOCUMENT: AL

NUMAR OBIECT: 0

NUMEROTARE PROGRESIVA: 06

REVIZIE: B