




KM.435+200.00
SEC. 696

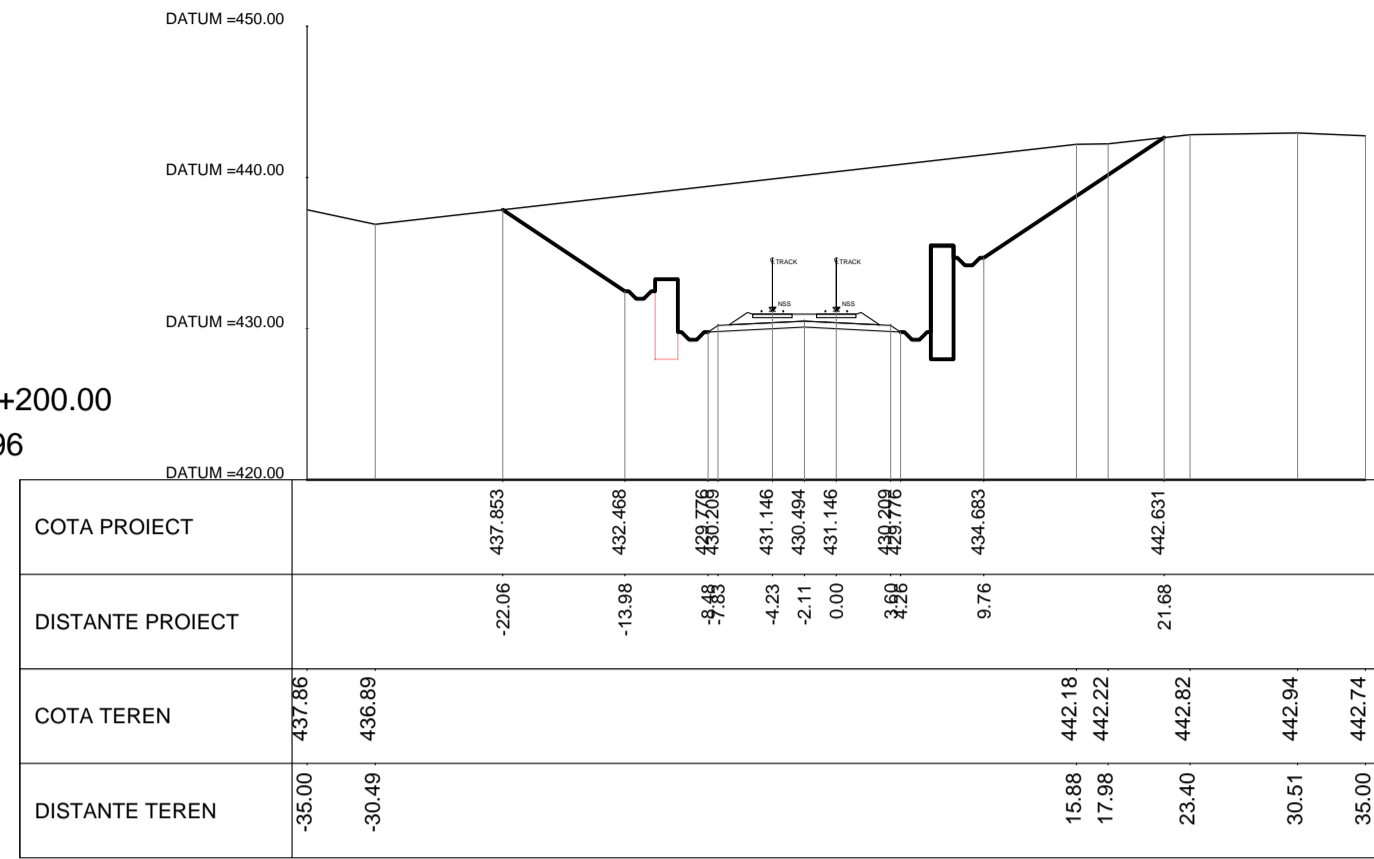


KM.435+400.00
SEC. 697

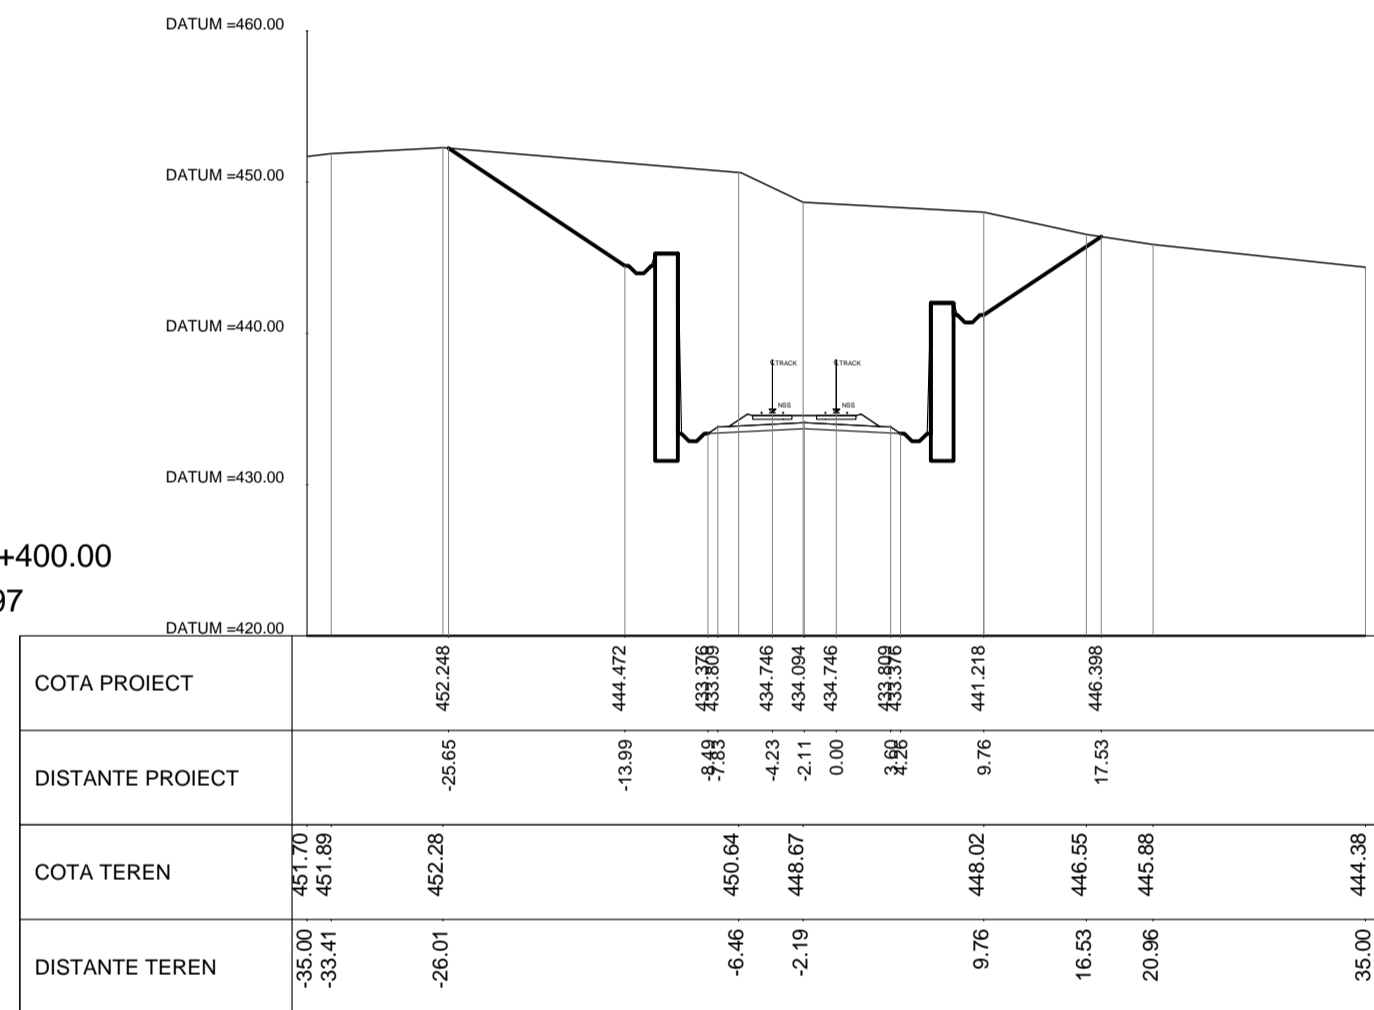


KM.435+407.00
SEC. 698

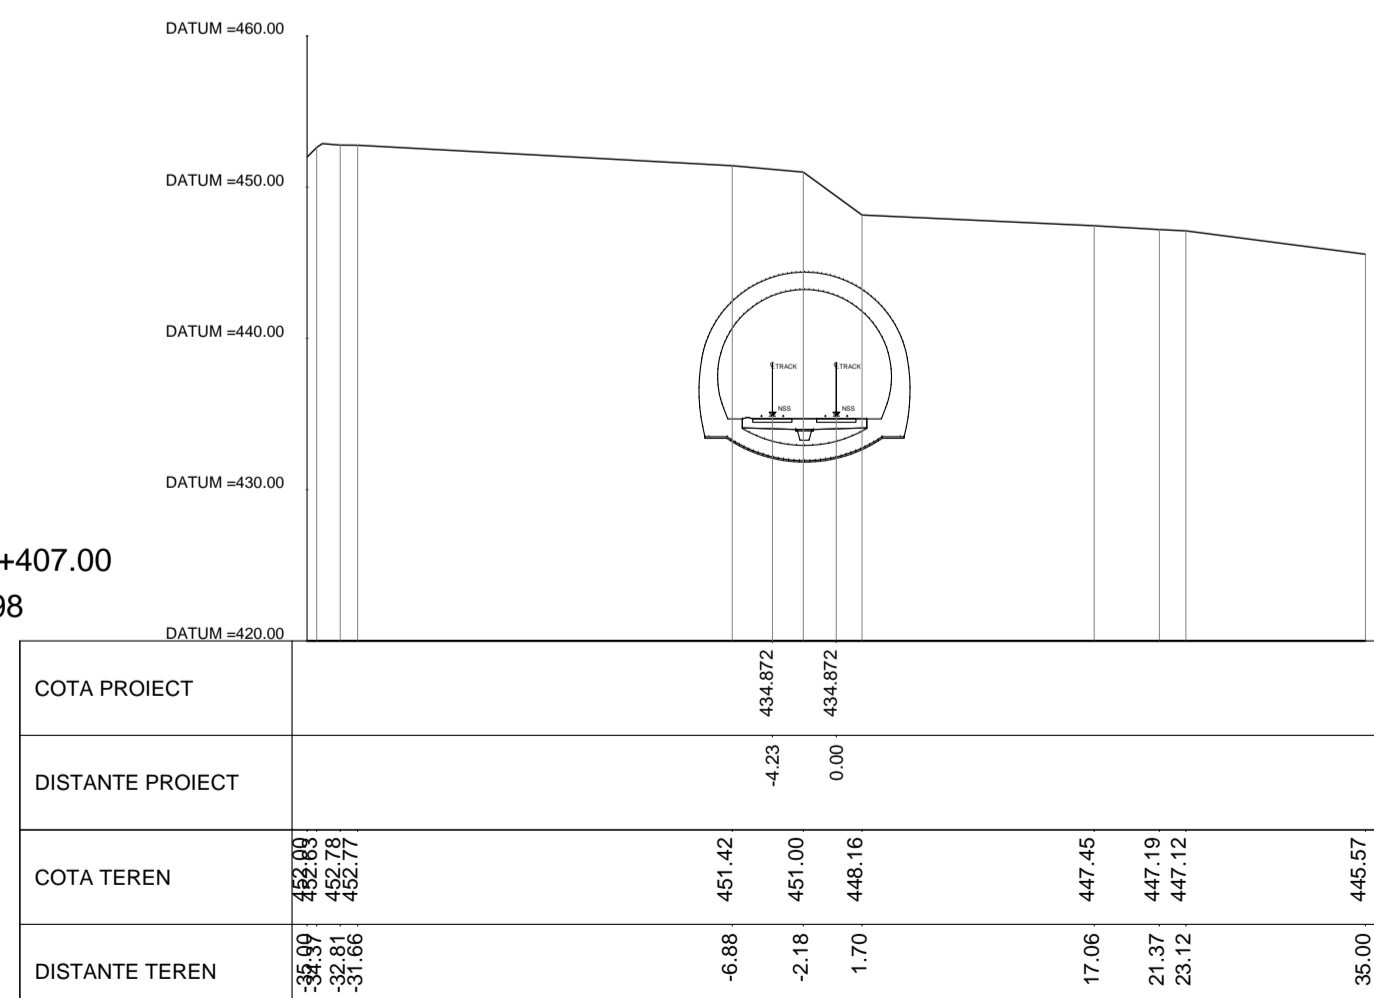


KM.435+800.00
SEC. 699

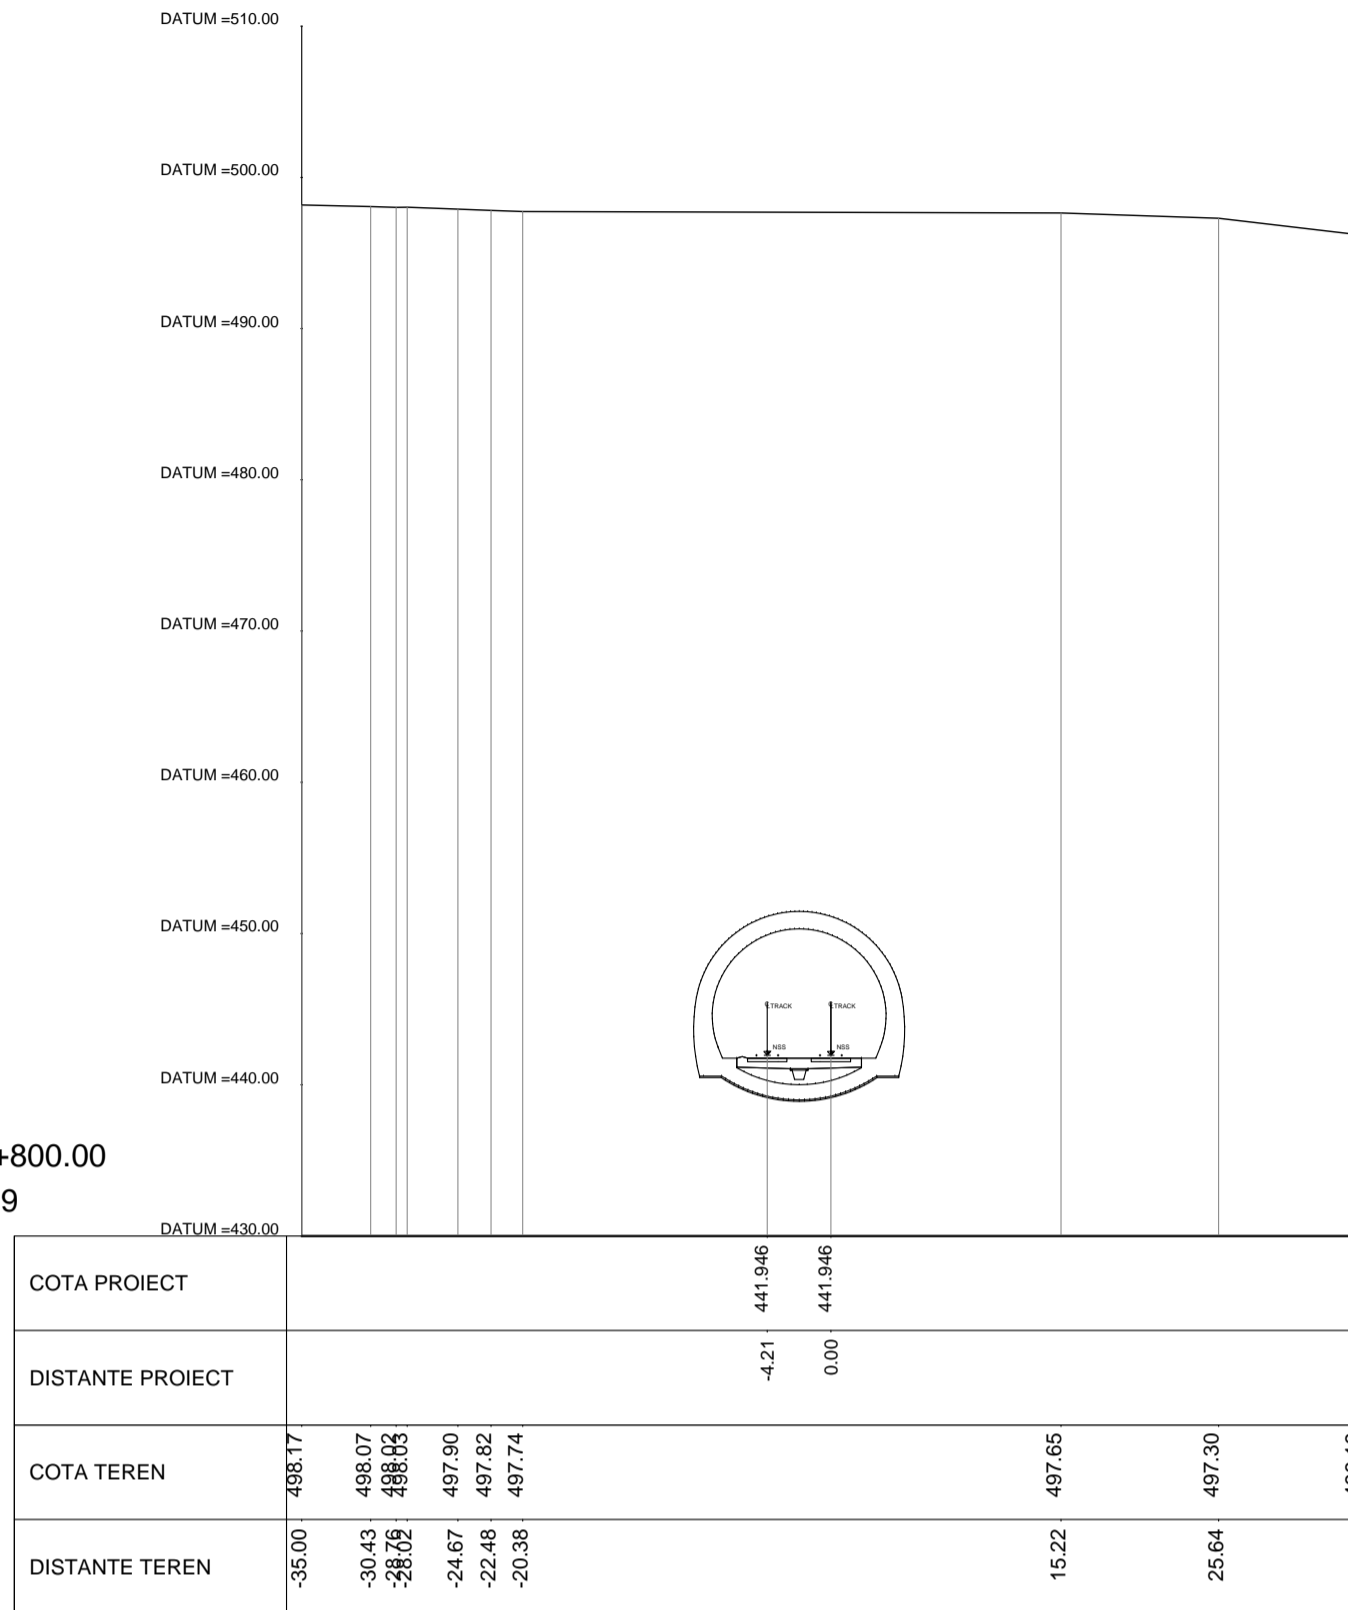


KM.436+686.00
SEC. 700

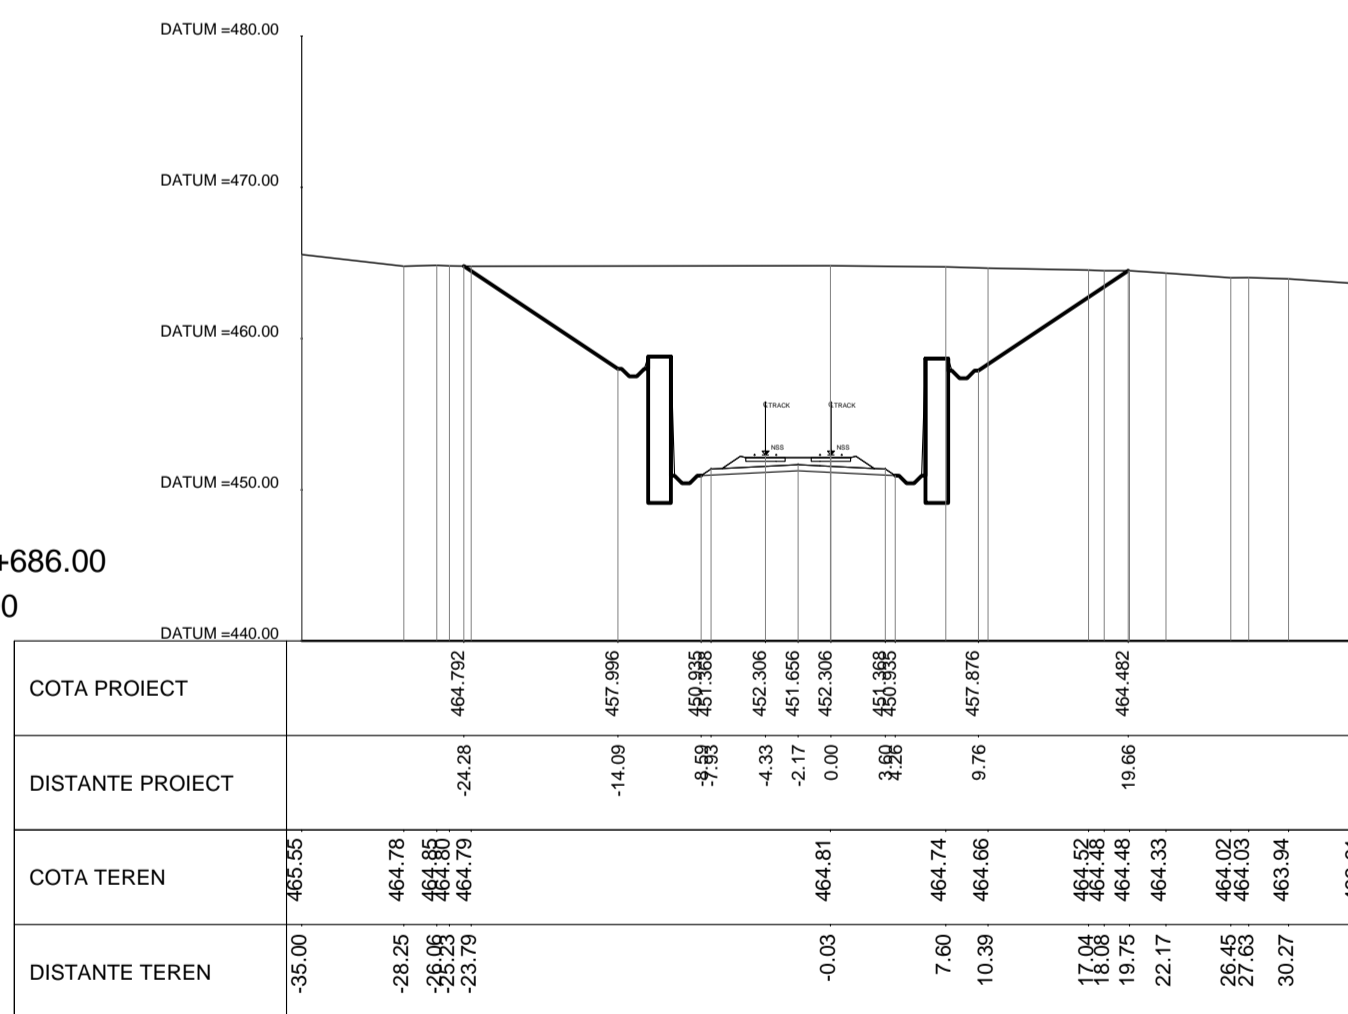


KM.436+800.00
SEC. 701

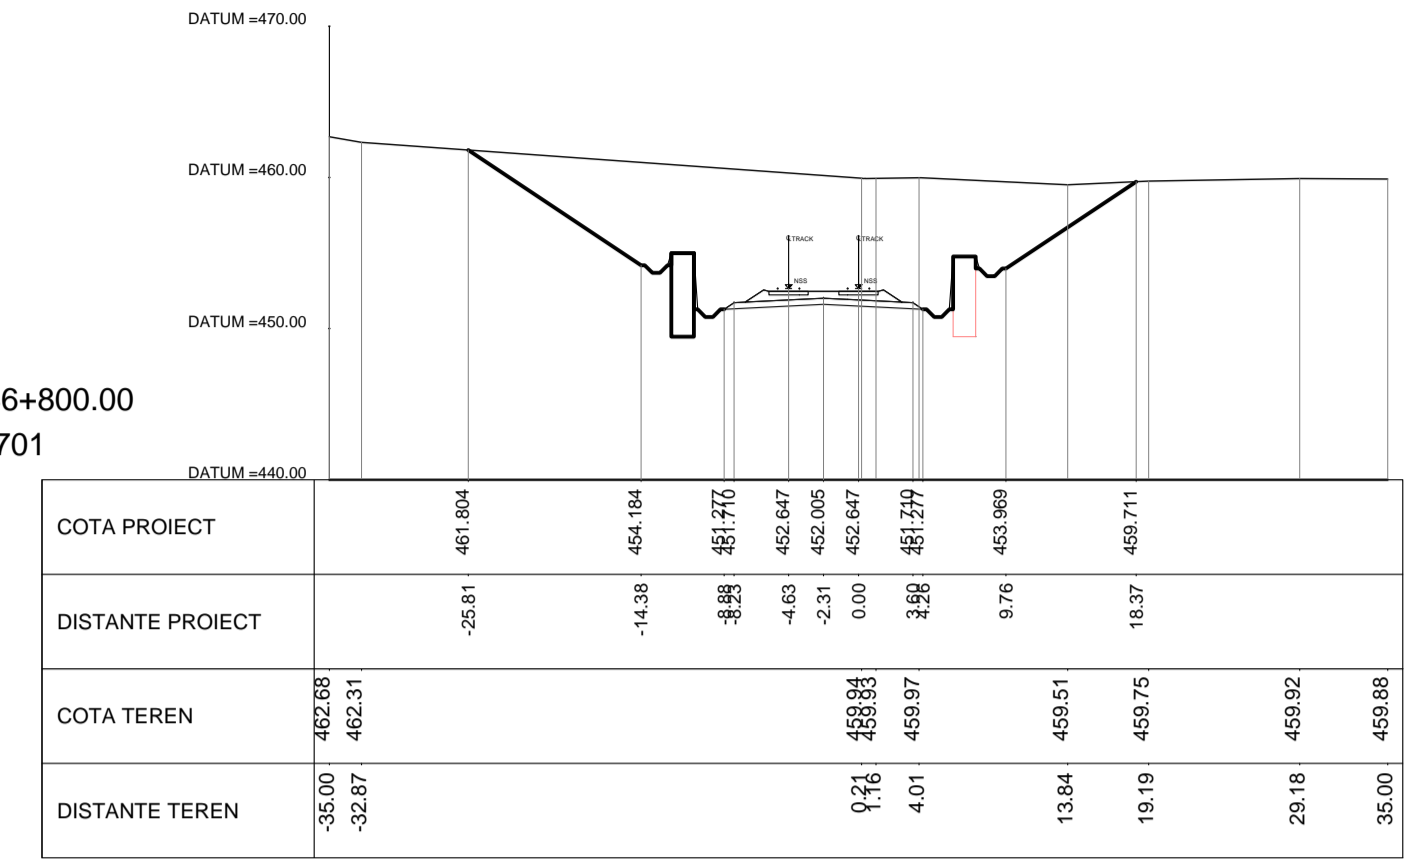

KM.436+887.00
SEC. 702

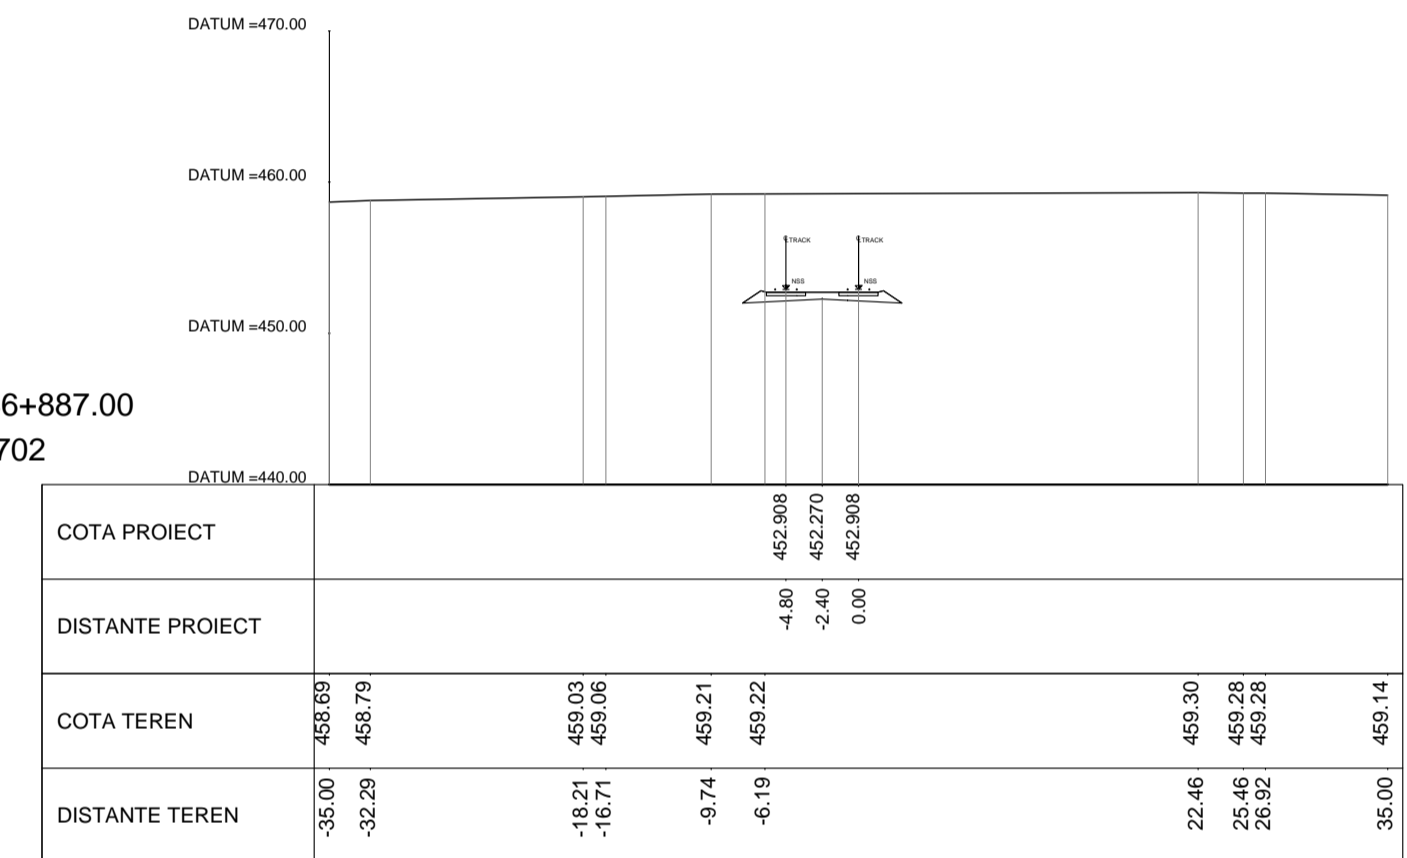

KM.438+100.00
SEC. 703

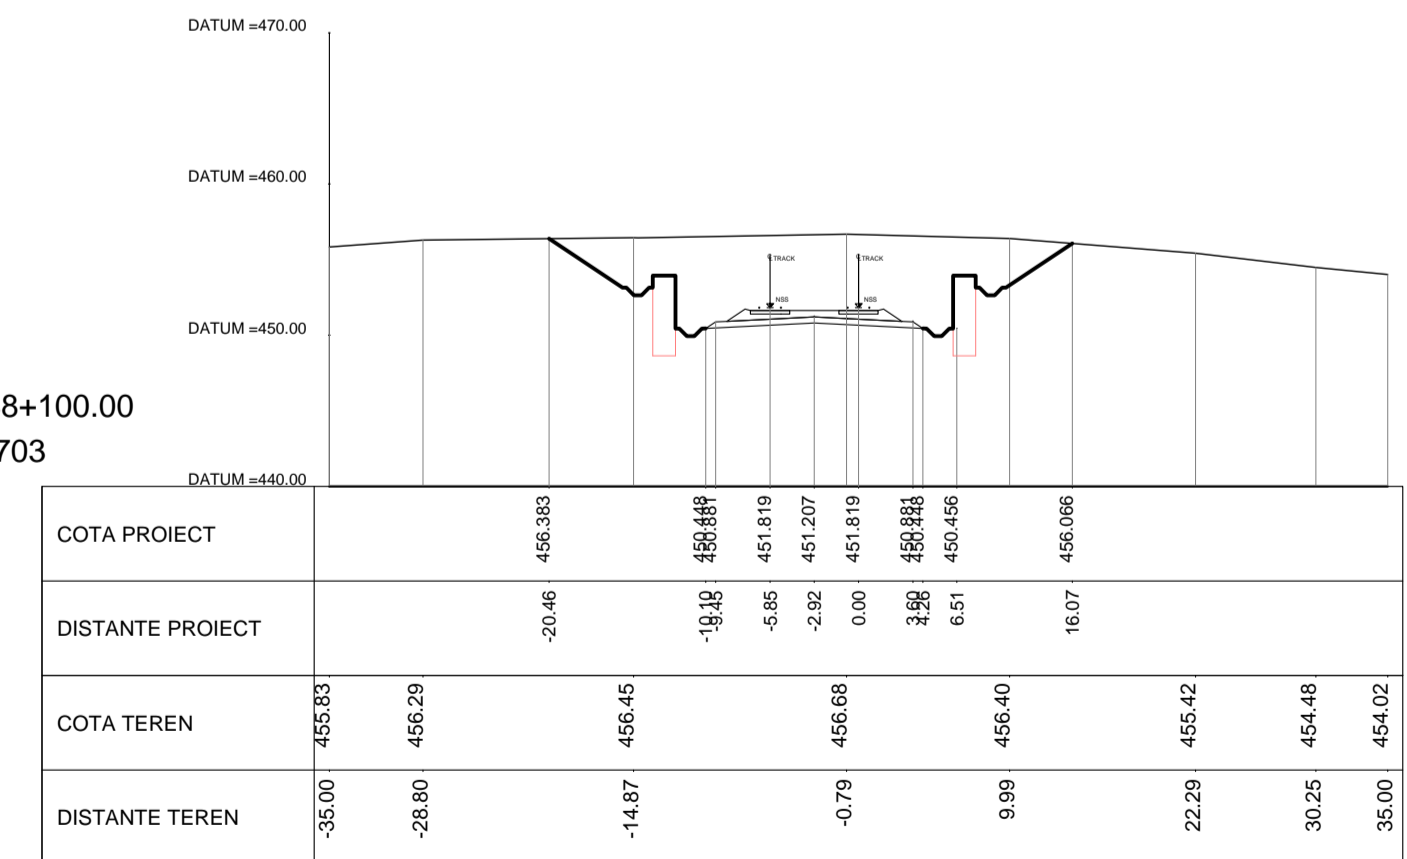

REV.	DATA/DATE	DESCRIERE MODIFICARE / MODIFICATION DESCRIPTION
A	Mai 2020	Prima editie SFF / FFS First submission
B	Sept 2020	Conform solicitărilor Beneficiarului din act nr.11/2/504/2020
C		
D		

FAZA PHASE	NUME NAME	SEMNTURA SIGNATURE
APROBAT APPROVED	S. Menichini	
VERIFICAT CHECKED	S. Menichini	
INTOCMIT ELABORATED	F. Sorge	

FOAIE SHEET 83 din 100 / 83 of 100

SCARA SCALE 1:500

DATA DATE Mai 2020

CLIENT CLIENT

CONSULTANT CONSULTANT

STUDIU DE FEZABILITATE PENTRU REABILITARE A LINIEI FERROVIARE CRAIOVA - CARANSEBES / FEASIBILITY STUDY FOR THE REHABILITATION OF THE RAILWAY LINE CRAIOVA - CARANSEBES

CONSULTANT CONSULTANT

DENUMIRE / TITLE: Profil Transversal km 435+200 - km 438+100 - 83 din 100 Cross Sections km 435+200 - km 438+100 - 83 of 100

CODIFICARE / CODIFICATION SYSTEM:

NUMAR PROIECT	FAZA DE PROIECTARE	STATE / INTERVAL	TIP DOCUMENT	SPECIALITATE	NUMAR OBIECT	NUMEROTARE PROGRESIVA	REVIZIE
E218	0	SF	00	W8	AL	0	06
						083	B