




KM.457+600.00
SEC. 780

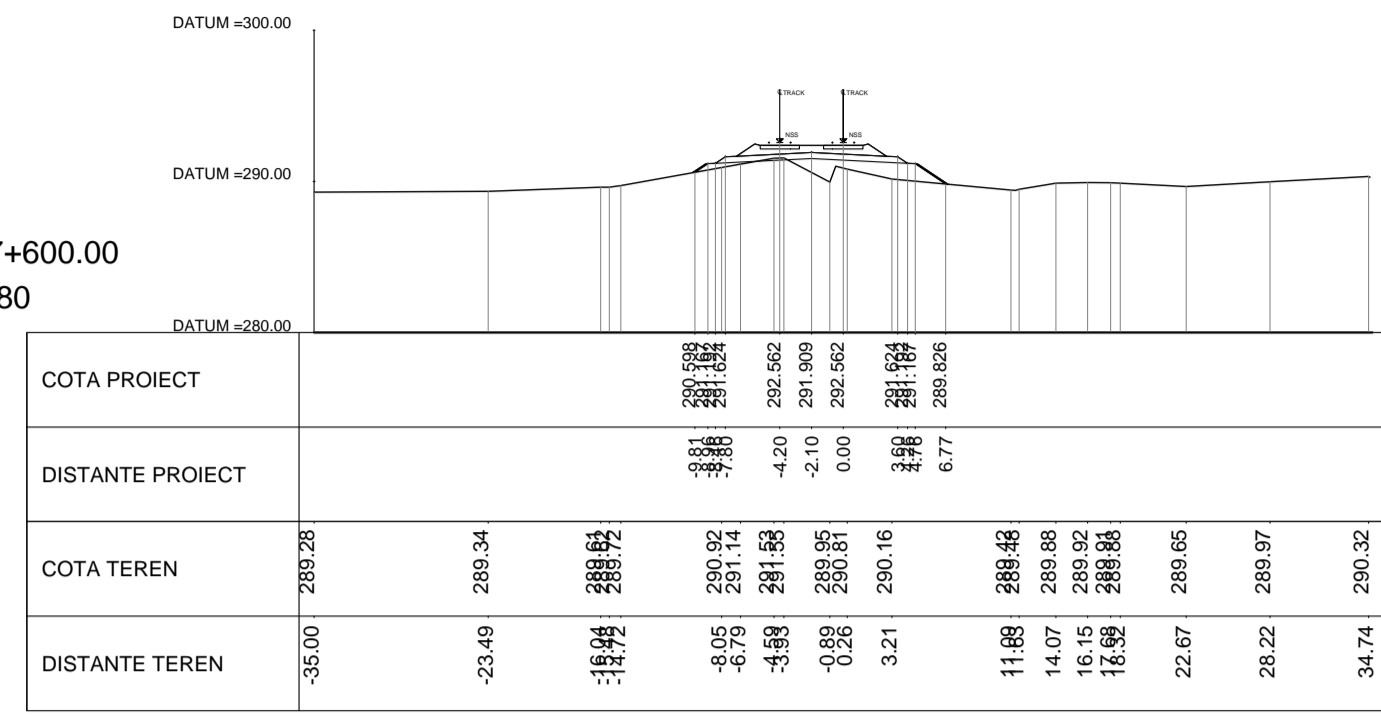


KM.457+800.00
SEC. 781

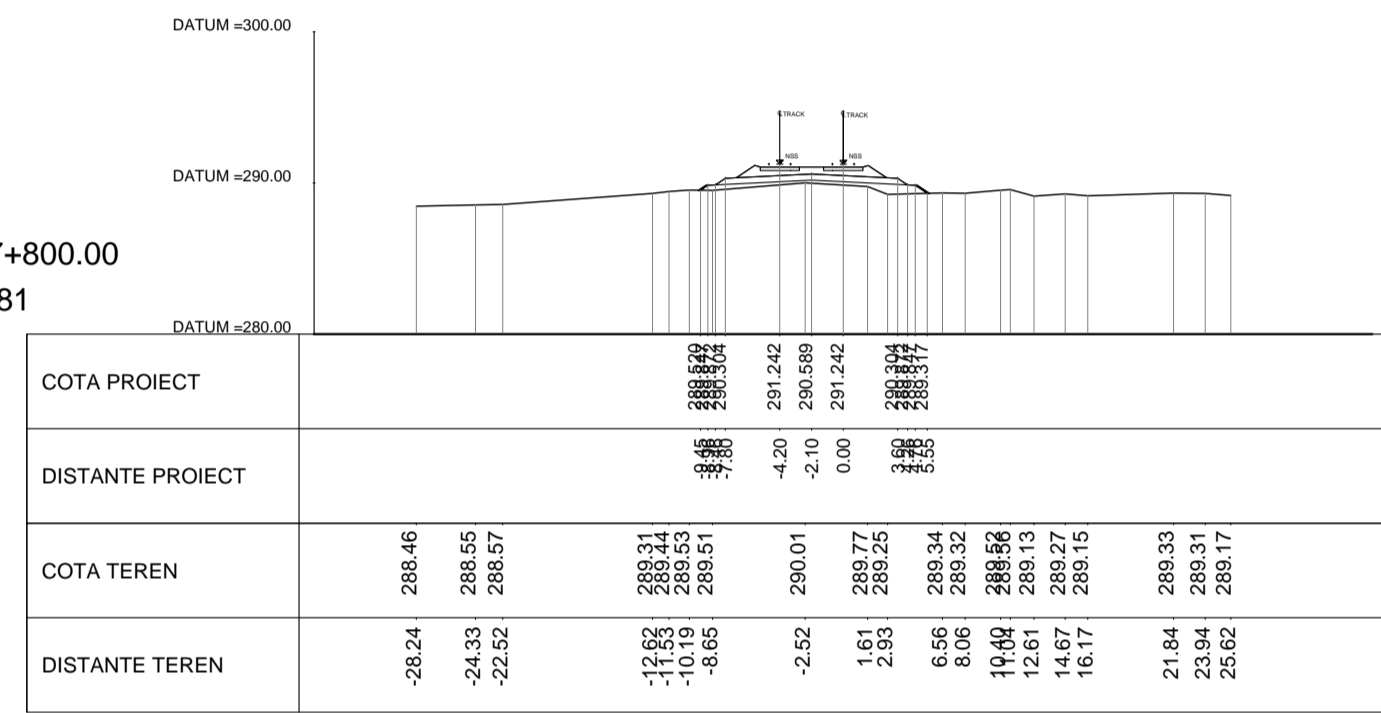


KM.458+000.00
SEC. 782

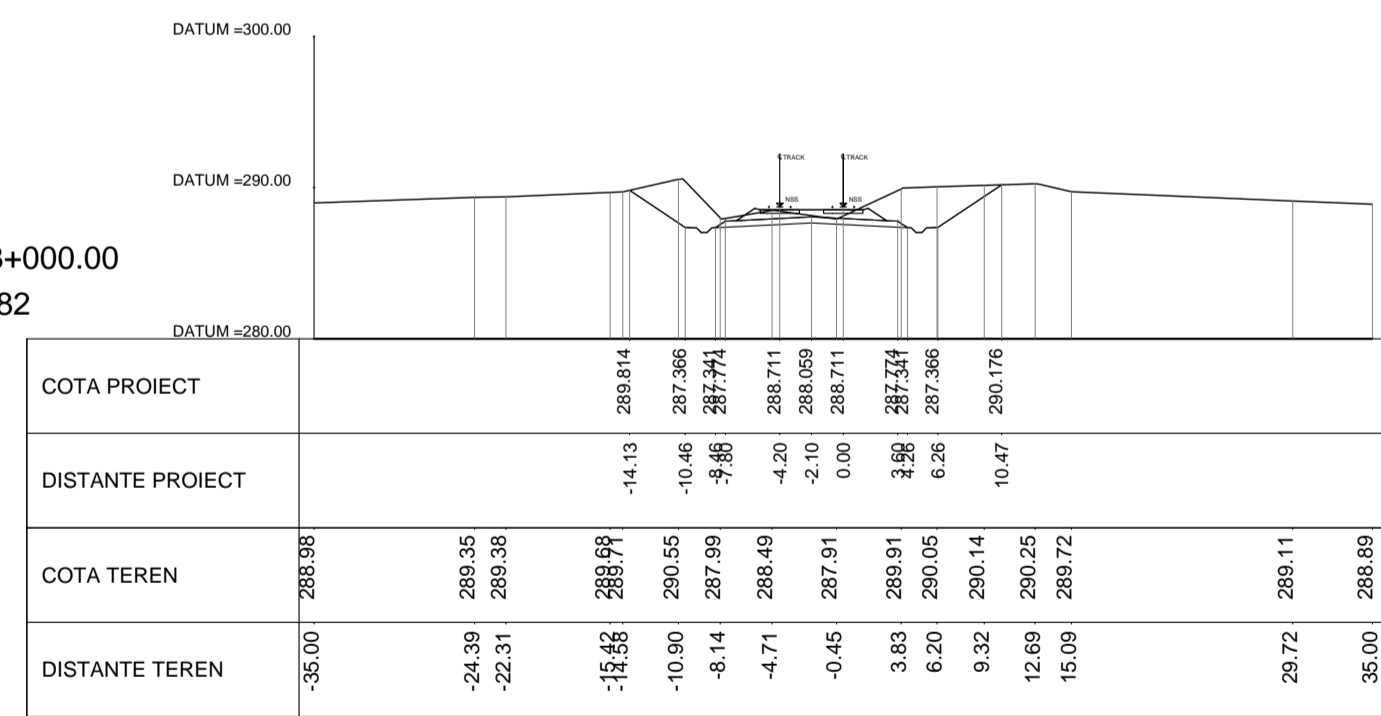


KM.458+200.00
SEC. 783

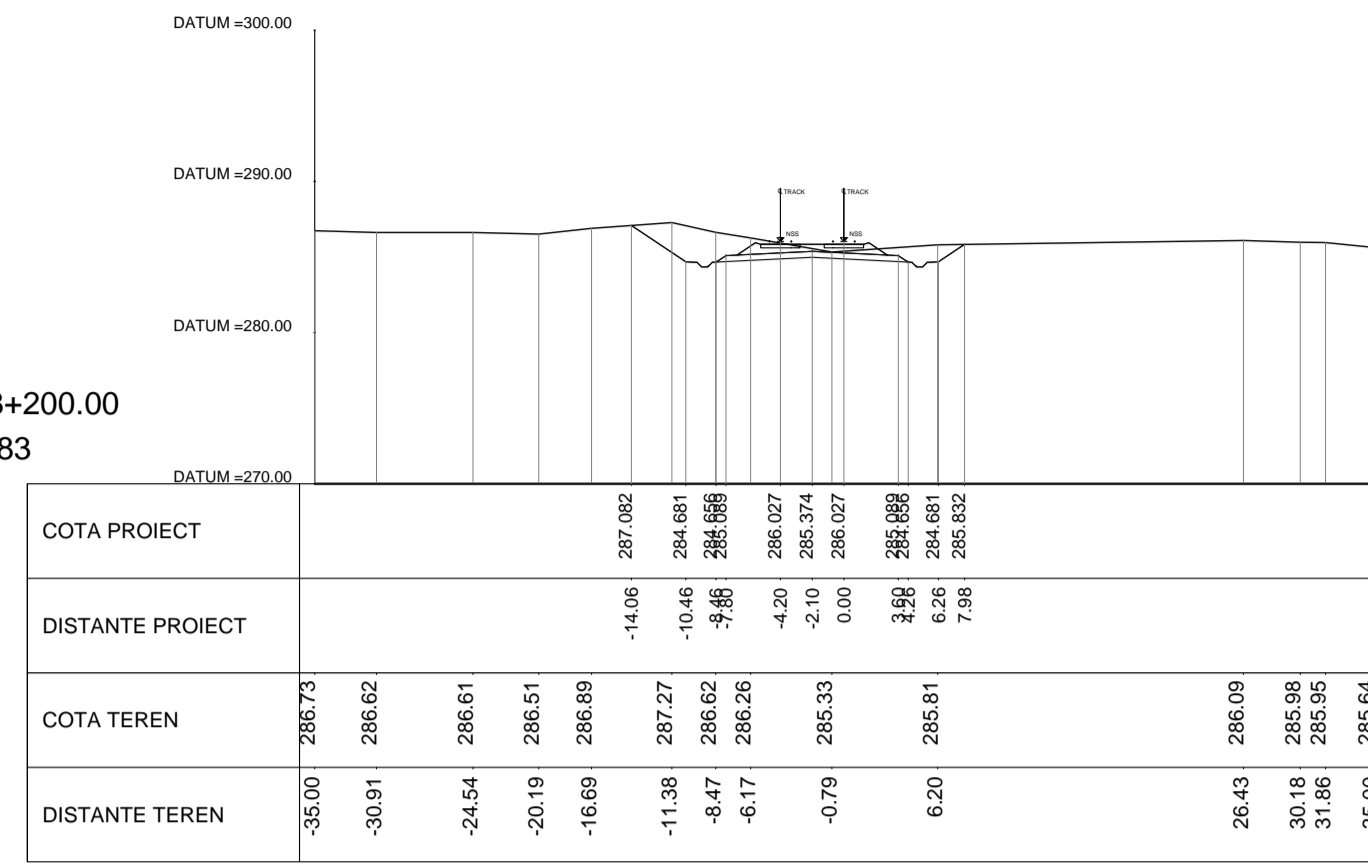


KM.458+400.00
SEC. 784

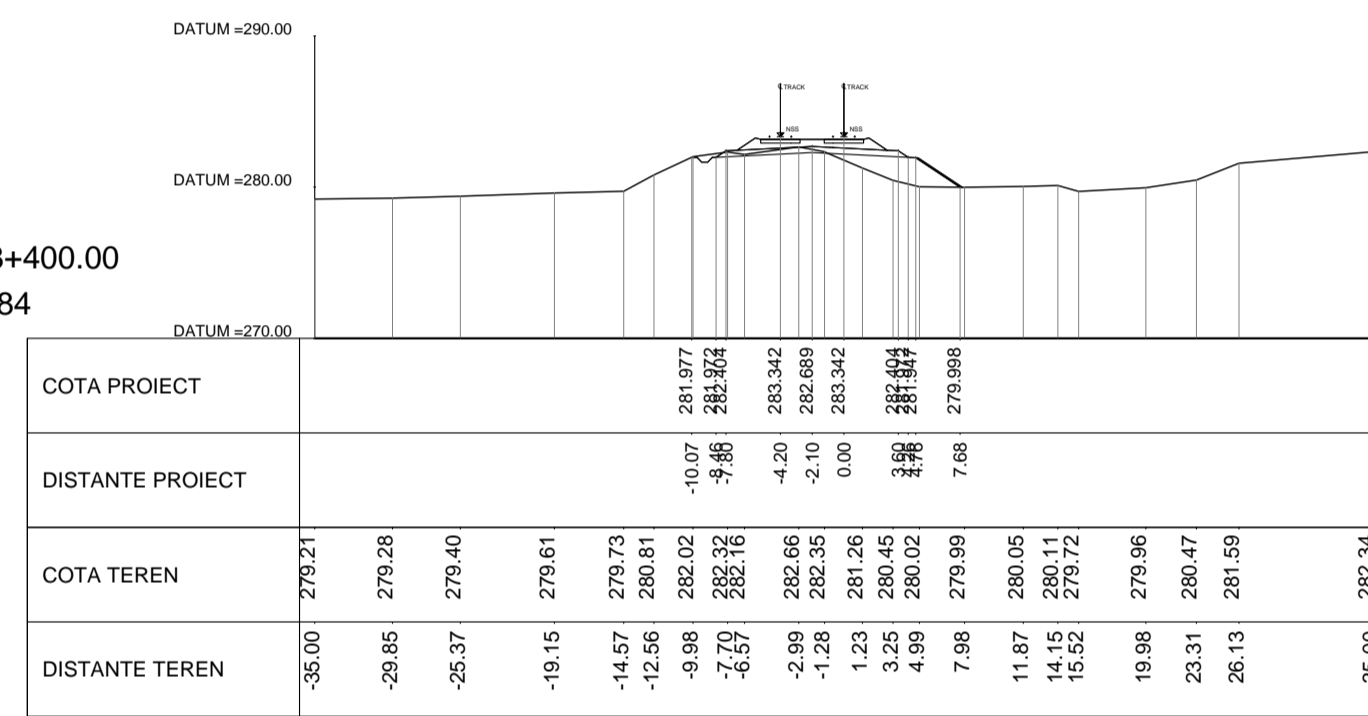


KM.458+600.00
SEC. 785

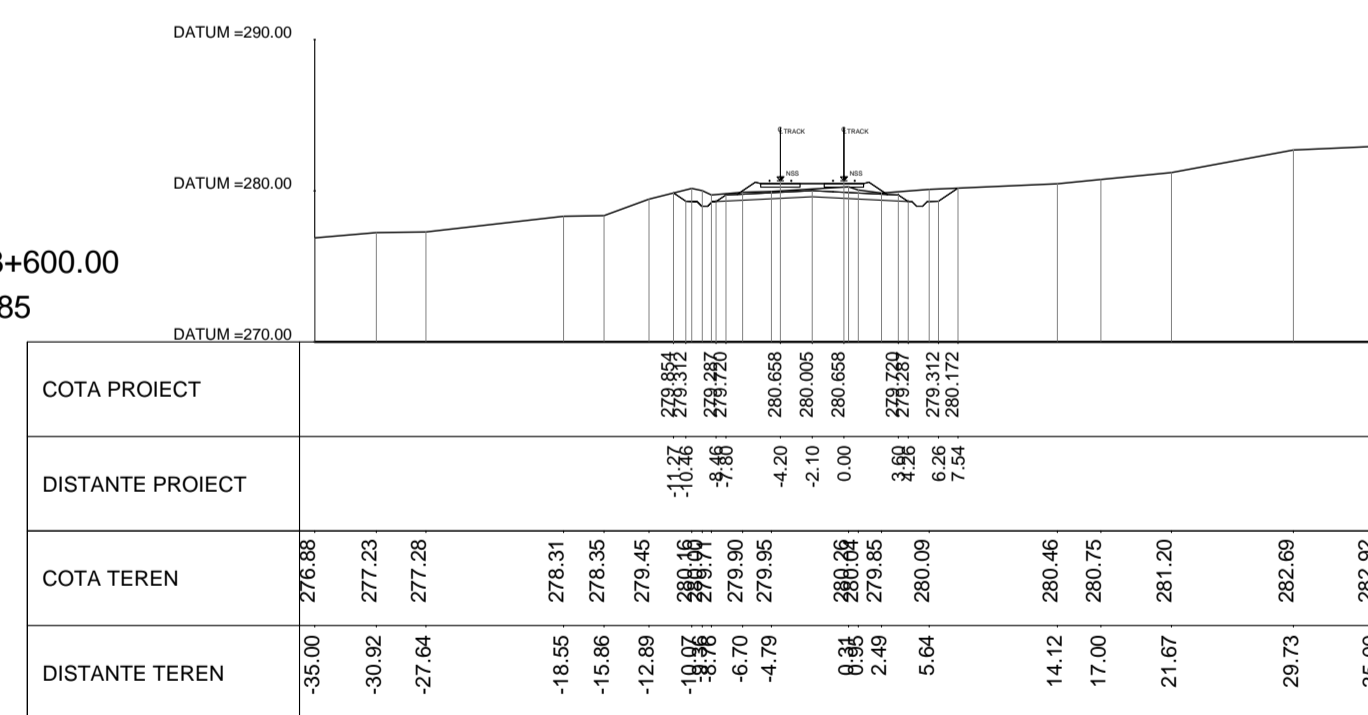


KM.458+800.00
SEC. 786

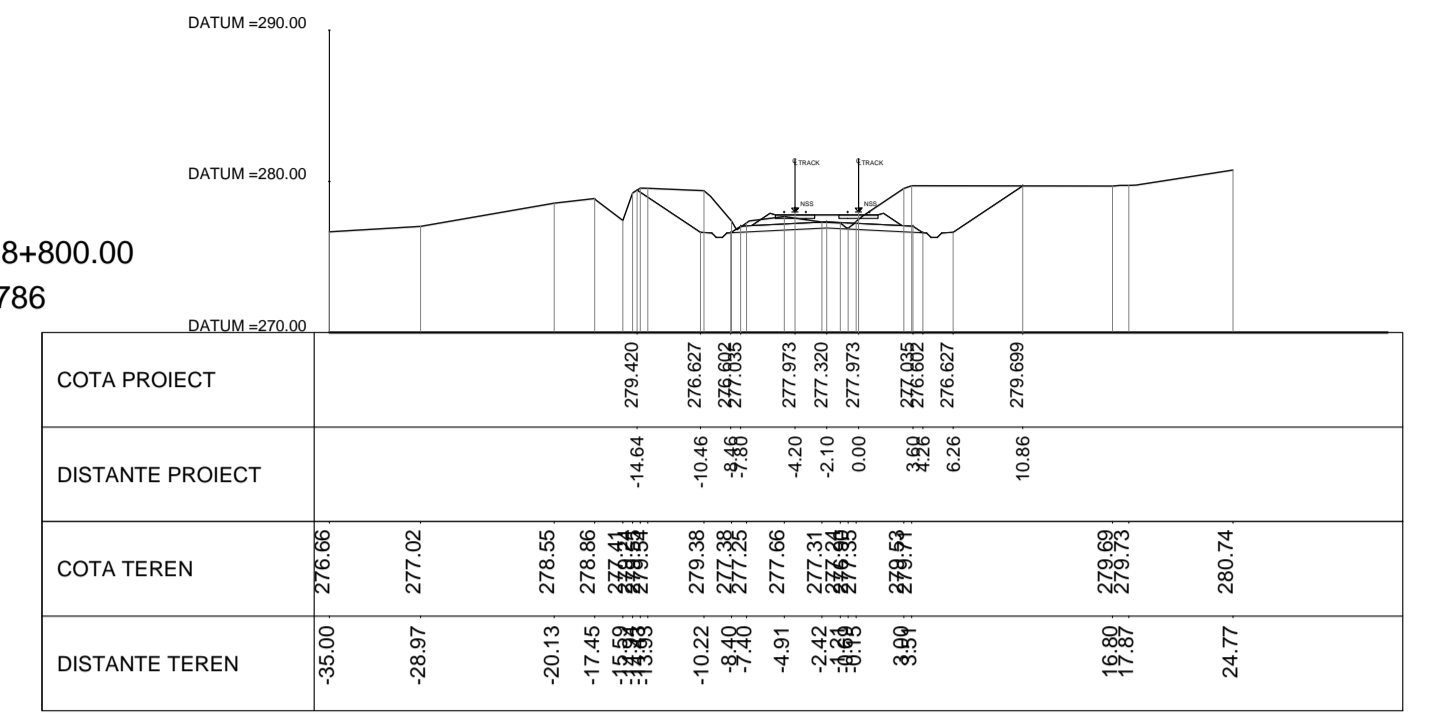

KM.459+000.00
SEC. 787

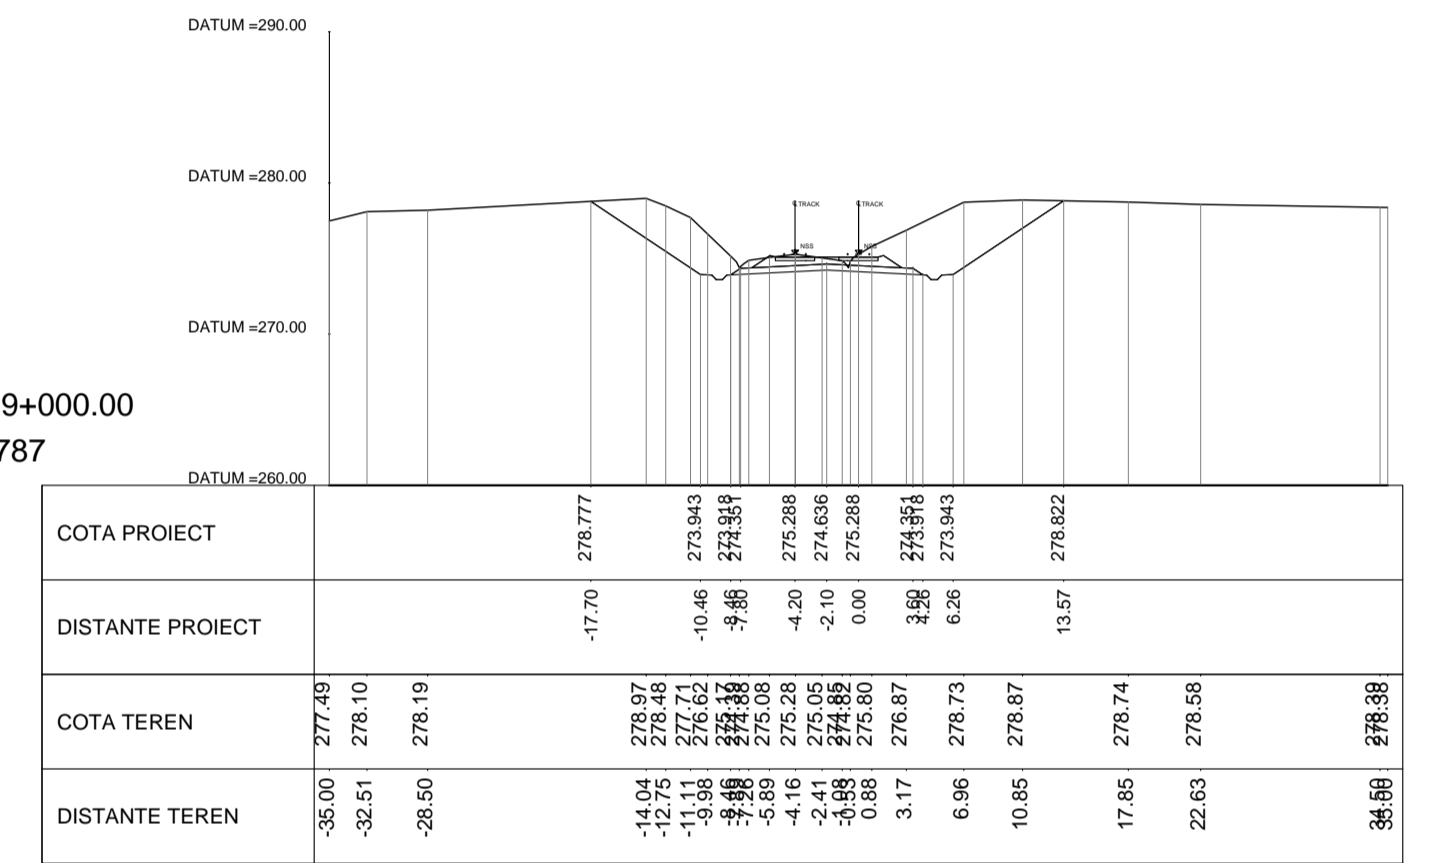

KM.459+200.00
SEC. 788

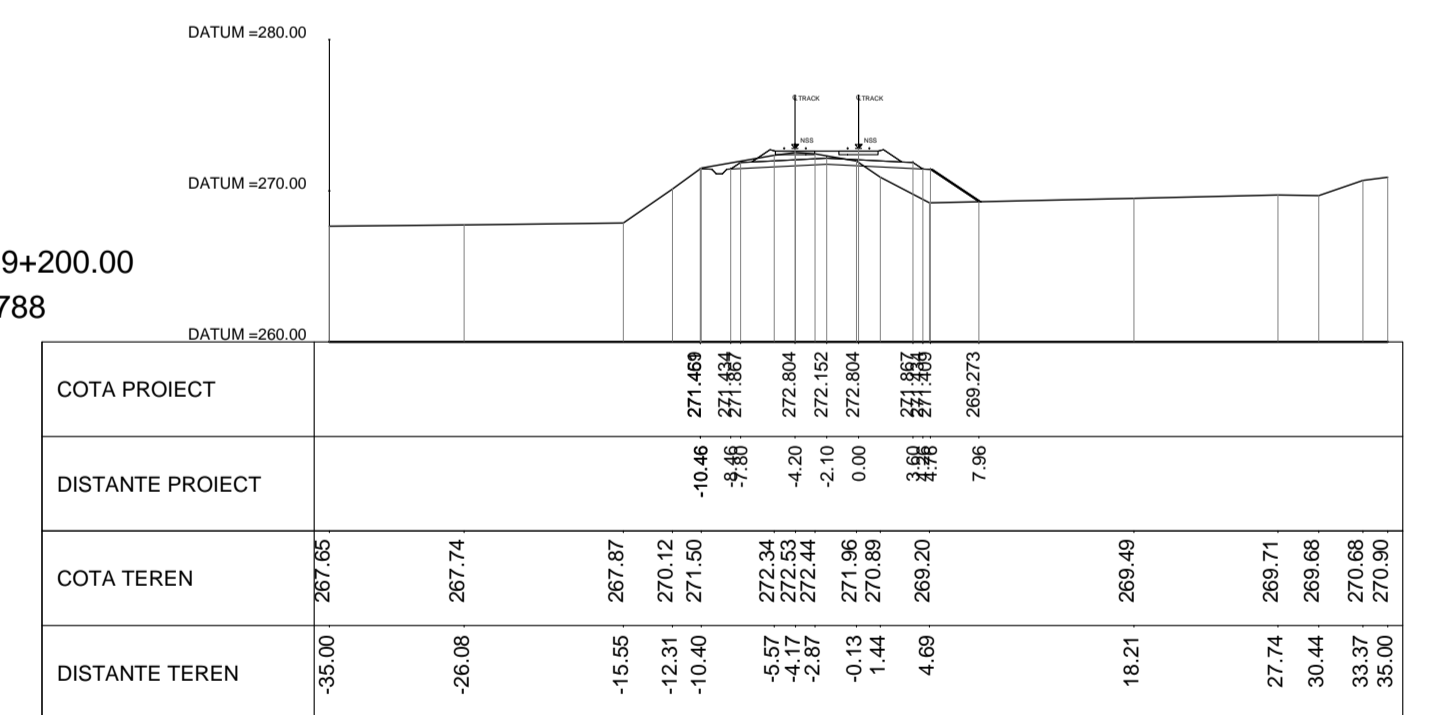

REV.	DATA/DATE	DESCRIERE MODIFICARE / MODIFICATION DESCRIPTION
A	Mai 2020	Prima editie SFF / FFS First submission
B	Sept 2020	Conform solicitărilor Beneficiarului din act nr.11/2/504/2020
C		
D		

FAZA PHASE	NUME NAME	SEMNTURA SIGNATURE
APROBAT APPROVED	S. Menichini	[Signature]
VERIFICAT CHECKED	S. Menichini	[Signature]
INTOCMIT ELABORATED	F. Sorge	[Signature]

Cofinantă de Mecanismul pentru interconectarea Europei al Uniunii Europene

CFR
 C.N.C.F. "C.F.R." - S.A.
 CONSULTANT

STUDIU DE FEZABILITATE PENTRU REABILITARE A LINIEI FERROVIARE CRAIOVA - CARANSEBES / FEASIBILITY STUDY FOR THE REHABILITATION OF THE RAILWAY LINE CRAIOVA - CARANSEBES

DENUMIRE / TITLE:
Profil Transversal km 457+600 - km 459+200 - 93 din 100
Cross Sections km 457+600 - km 459+200 - 93 of 100
 CODIFICARE / CODIFICATION SYSTEM:

NUMAR PROIECT	0	STADIU	00	STATIE / INTERVAL	W8	TIP DOCUMENT	AL	NUMAR OBIECT	0	NUMEROTARE PROGRESIVA	093	REVIDE	B
---------------	---	--------	----	-------------------	----	--------------	----	--------------	---	-----------------------	-----	--------	---