




KM.466+000.00
SEC. 816

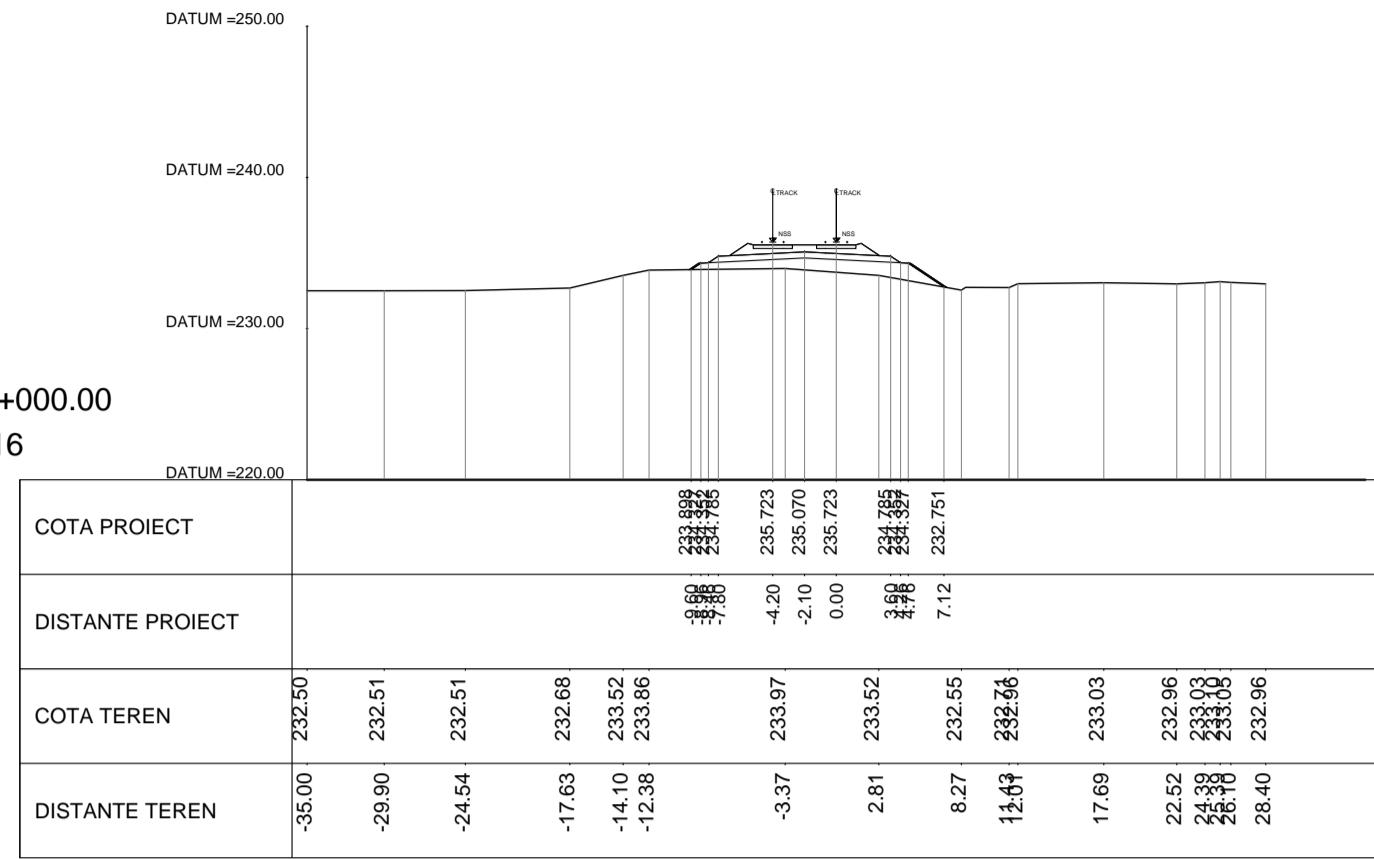


KM.466+600.00
SEC. 819

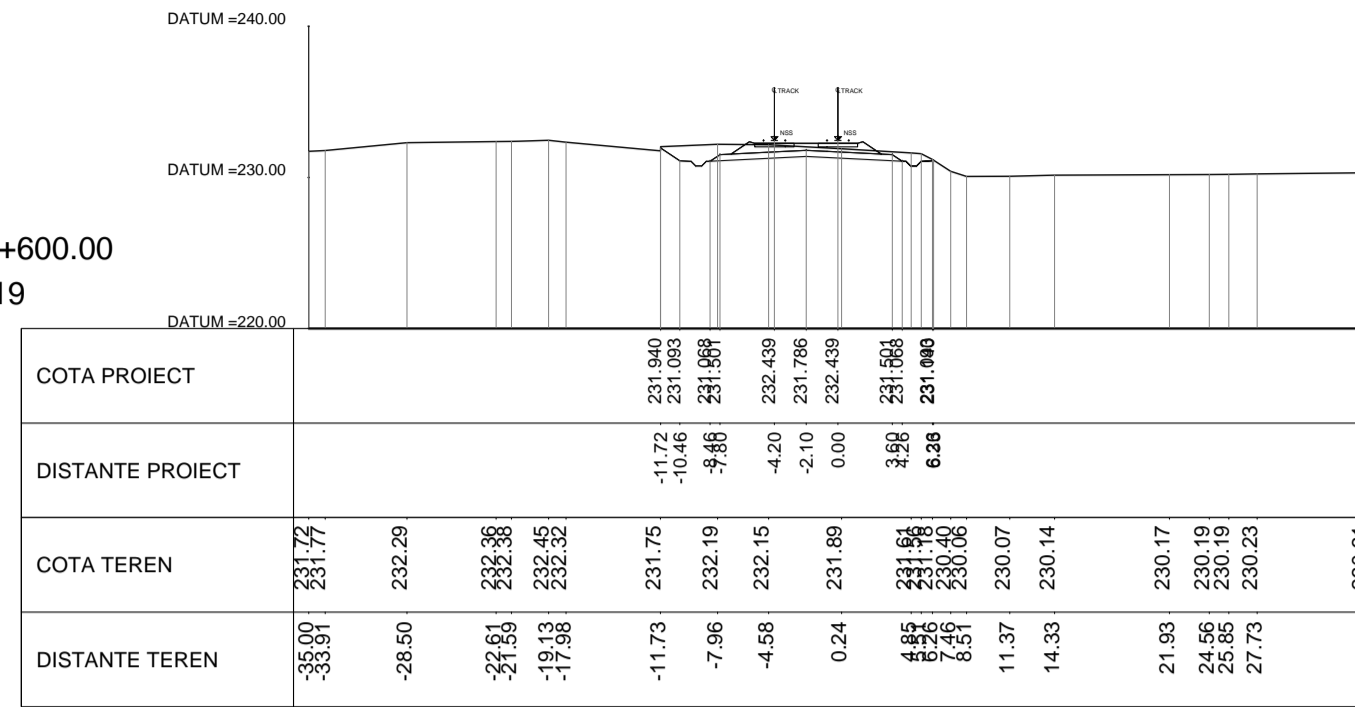


KM.467+200.00
SEC. 822

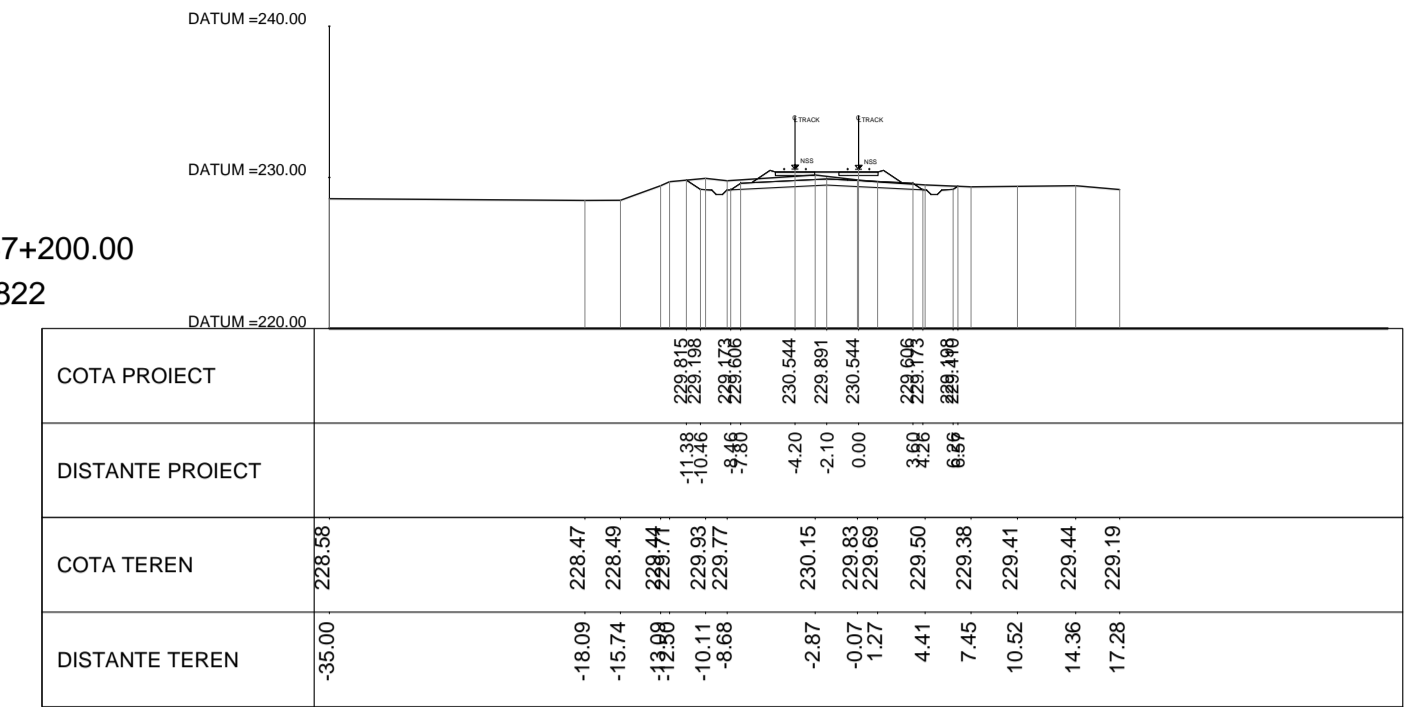


KM.466+200.00
SEC. 817

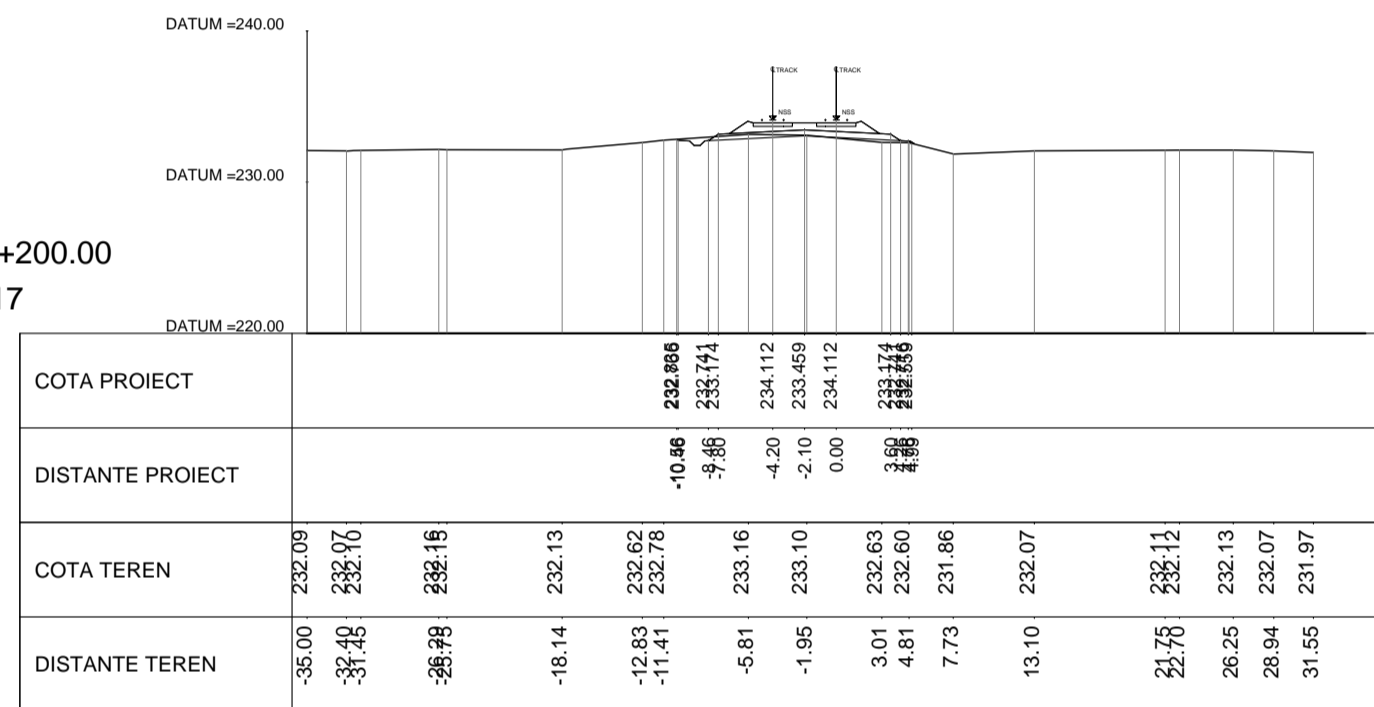


KM.466+800.00
SEC. 820

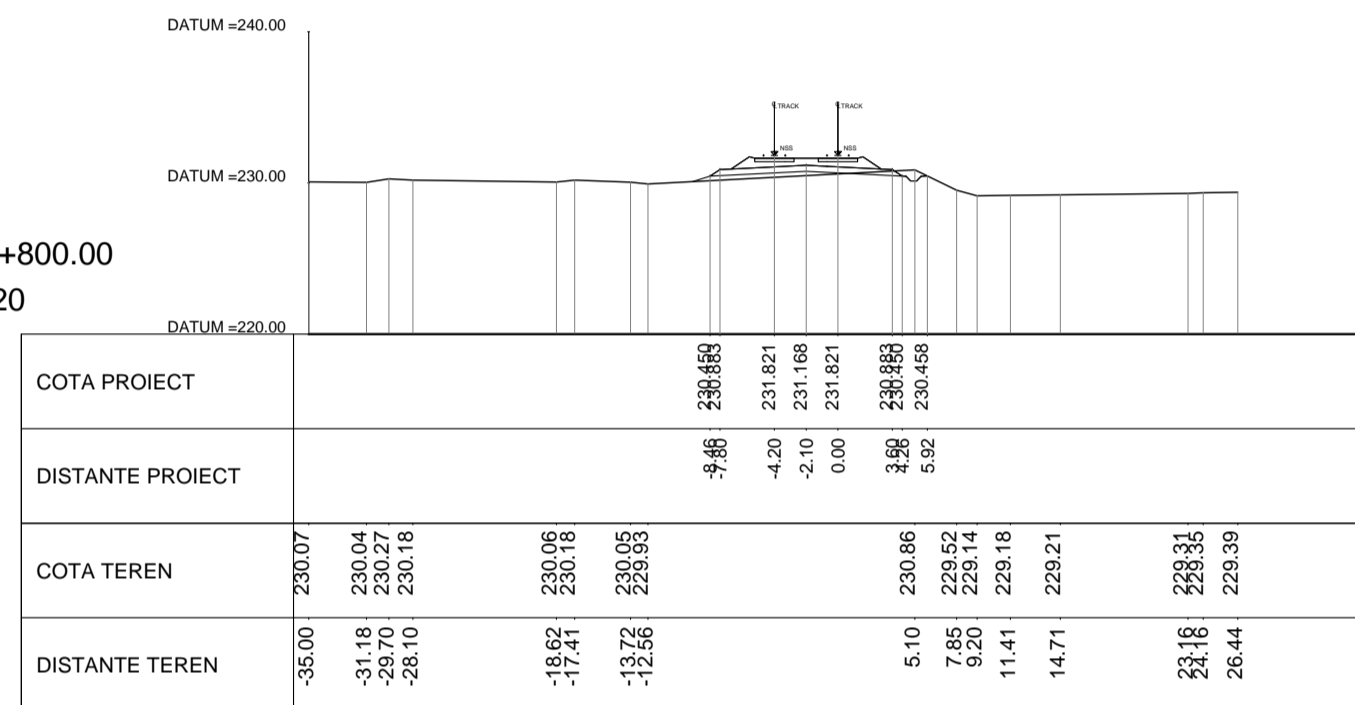


KM.467+400.00
SEC. 823

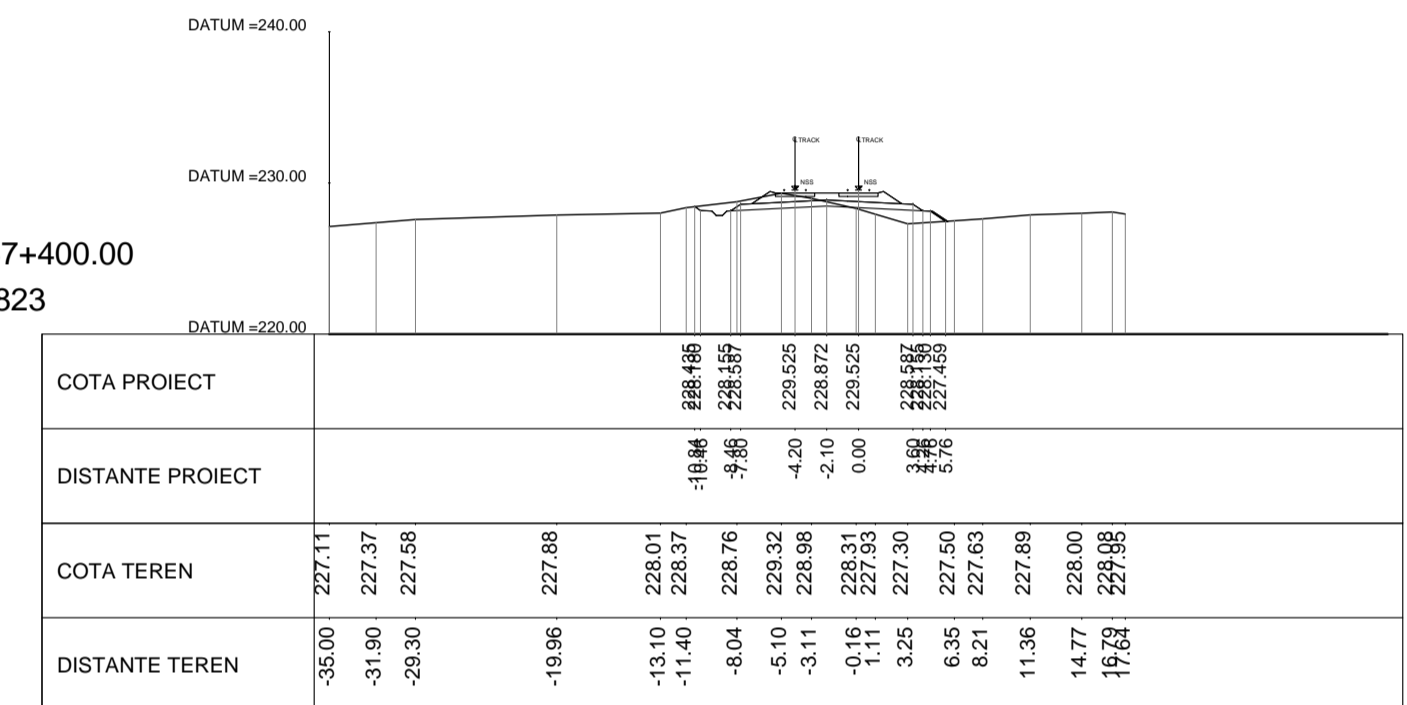


KM.466+400.00
SEC. 818

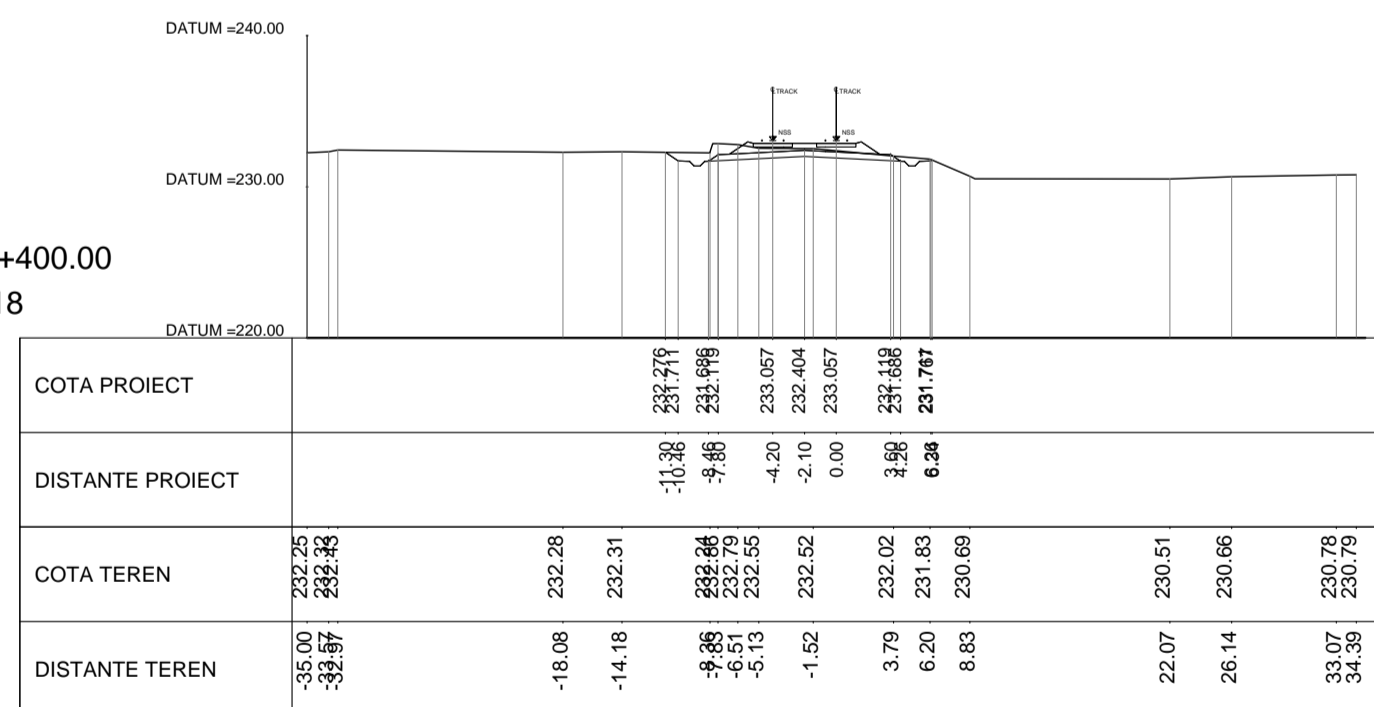

KM.467+000.00
SEC. 821

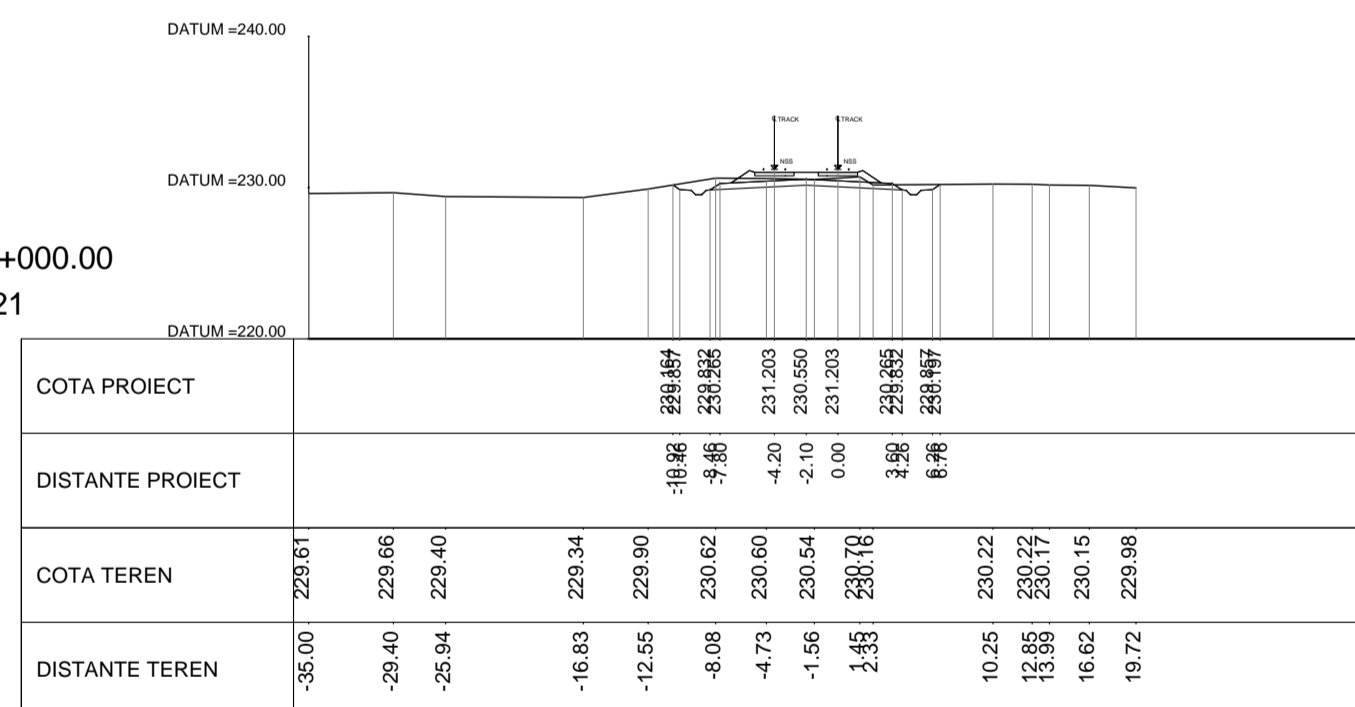

KM.467+600.00
SEC. 824

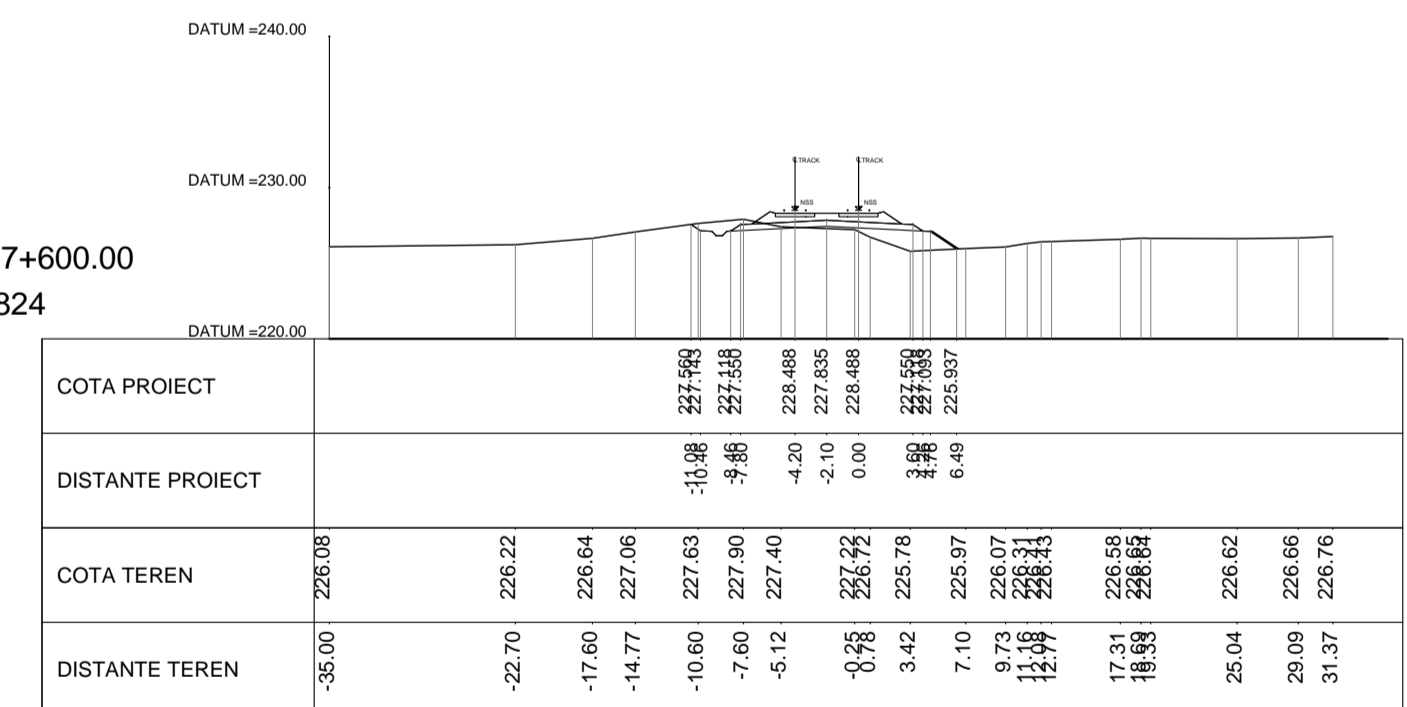

REV.	DATA/DATE	DESCRIERE MODIFICARE / MODIFICATION DESCRIPTION
A	Mai 2020	Prima editie SFF / FFS First submission
B	Sept 2020	Conform solicitărilor Beneficiarului din act nr.11/2/504/2020
C		
D		

FAZA PHASE	NUME NAME	SEMNTURA SIGNATURE
APROBAT APPROVED	S. Menichini	
VERIFICAT CHECKED	S. Menichini	
INTOCMIT ELABORATED	F. Sorge	
SCARA SCALE	1:500	FOAIE SHEET 97 din 100 / 97 of 100



Cofinanta de Mecanismul pentru interconectarea Europei al Uniunii Europene

CLIENT CLIENT
C.N.C.F. "C.F.R." - S.A.
CONSULTANT CONSULTANT
ITALFERR
GRUPPO FERROVIARIO ITALIANO
Labor Assistenza

STUDIU DE FEZABILITATE PENTRU REABILITARE A LINIEI FERROVIARE CRAIOVA - CARANSEBES / FEASIBILITY STUDY FOR THE REHABILITATION OF THE RAILWAY LINE CRAIOVA - CARANSEBES
ISP CF
Fondat in 1947
ITALROM
INGINIERIE INTERNATIONALA S.R.L.

DENUMIRE / TITLE:
Profil Transversal km 466+000 - km 467+600 - 97 din 100
Cross Sections km 466+000 - km 467+600 - 97 of 100
CODIFICARE / CODIFICATION SYSTEM:
NUMAR PROIECT: E218
NUMAR SECTIUNE: 0
FAZA DE PROIECTARE: SF
STADIU DE TRAZARE: 00
TIP DOCUMENT: W8
SPECIAUITATE: AL
NUMAR OBIECT: 0
NUMEROTARE PROGRESIVA: 06
REVIZIE: 097 B