


PROFIL TRANSVERSAL TIP/TYPICAL CROSS SECTION

Scara 1:50/Scale 1:50
SE APLICA PENTRU DRUMURILE JUDETENE
TO BE APPLIED FOR COUNTY ROADS

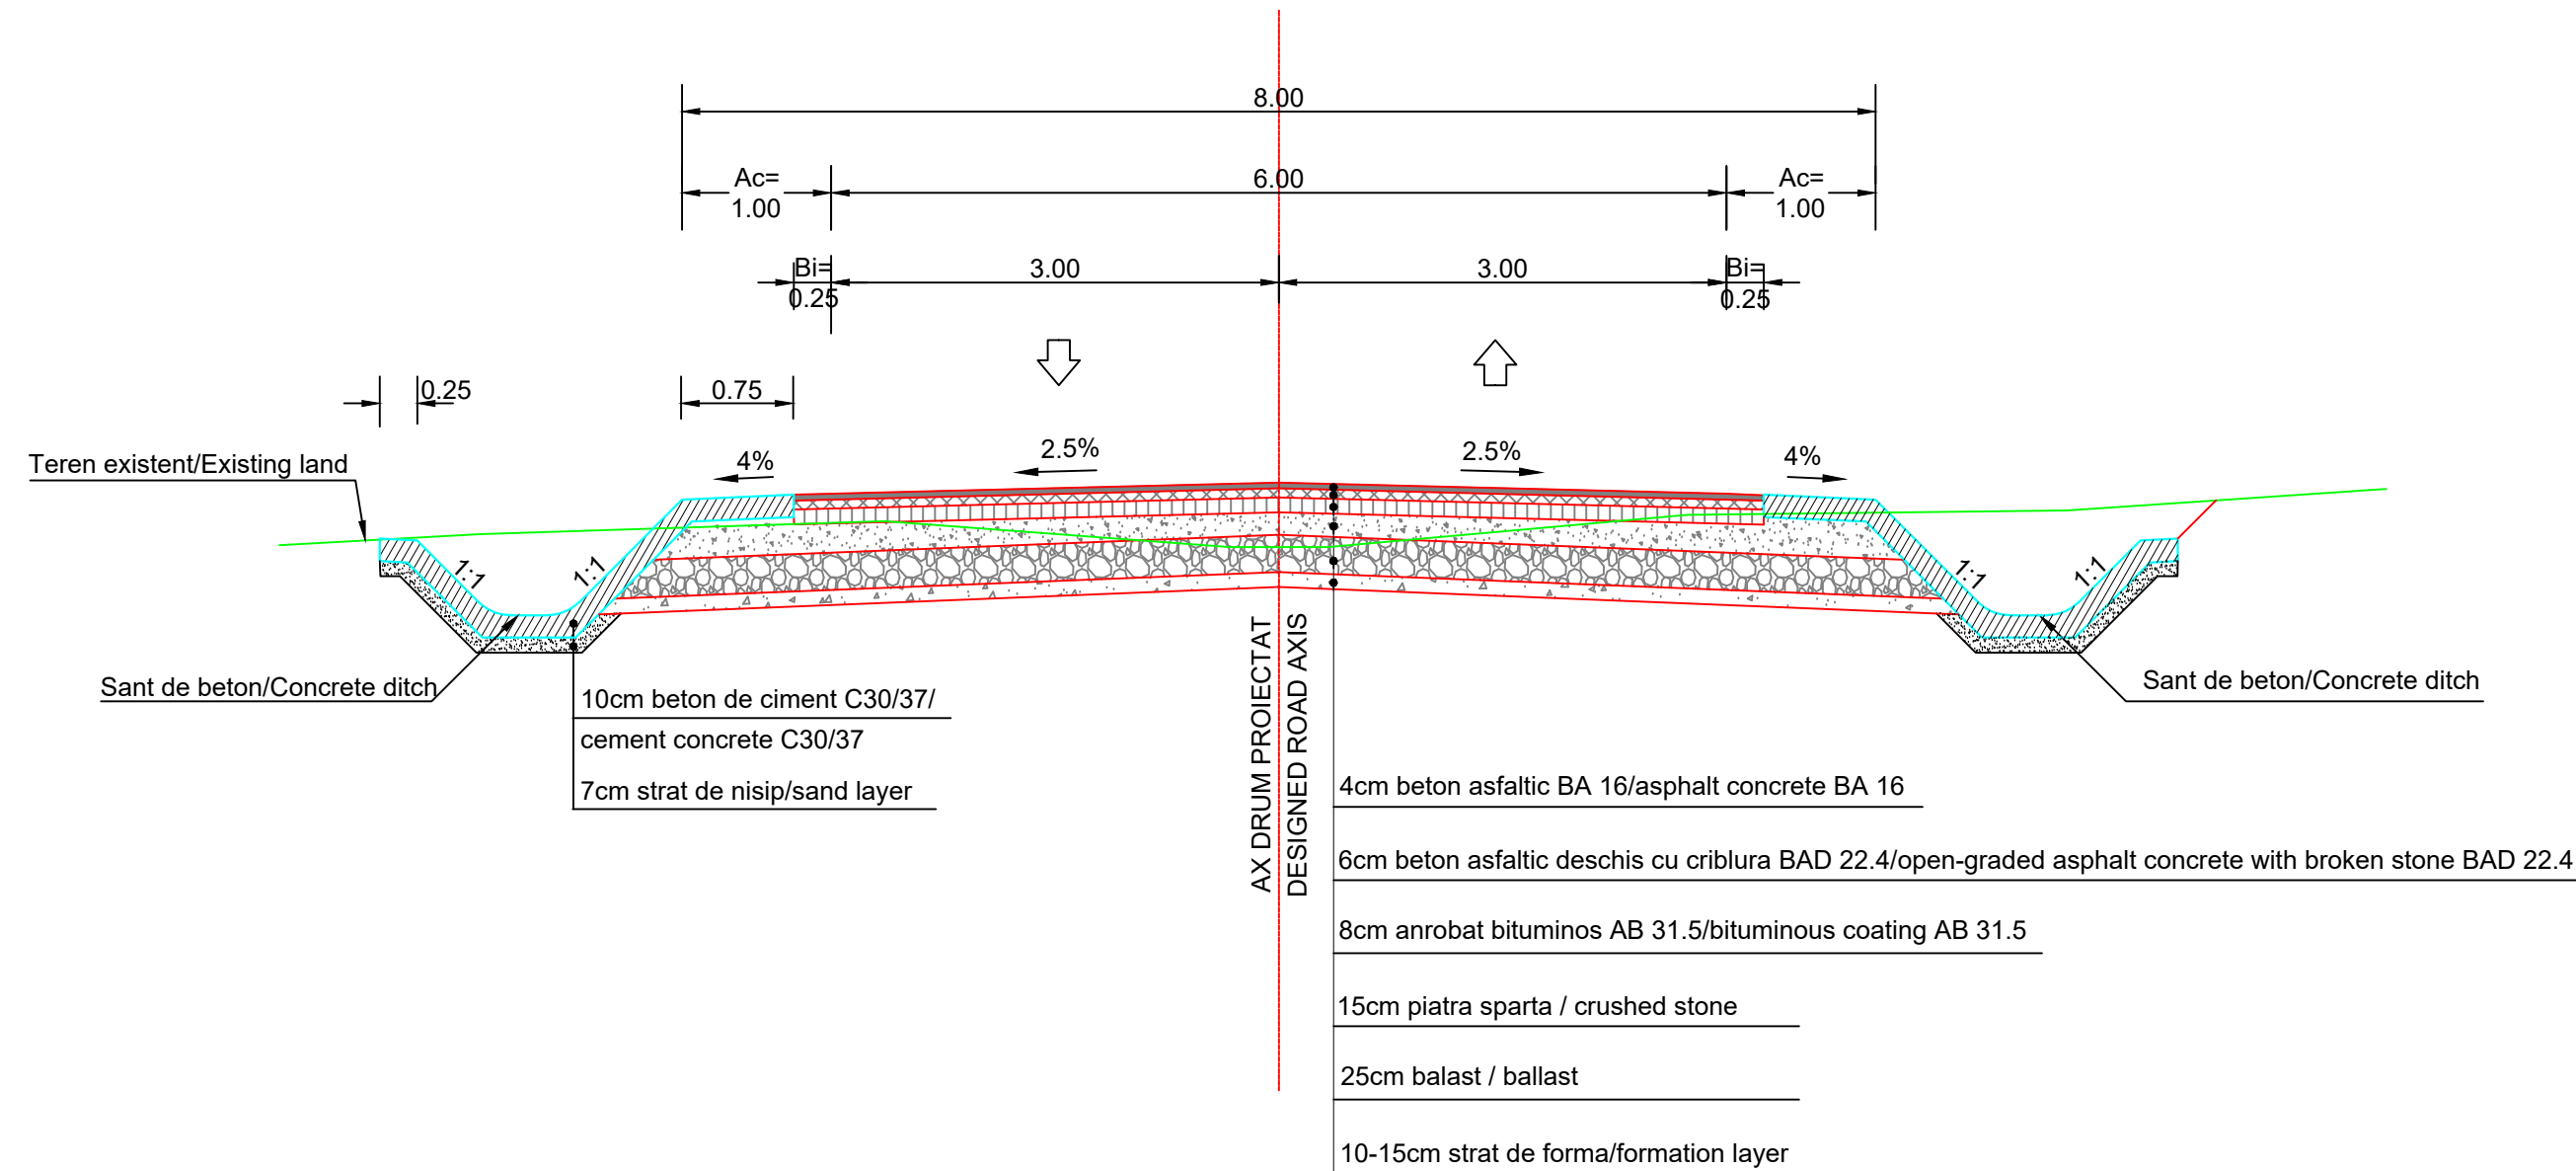

CLIENT / CLIENT

C.N.C.F. "C.F.R." - S.A.



CONSULTANT / CONSULTANT

Faza Phase	Positia Position	Nume Name	Data Date	Semnatura Signature
Aprobat Approved	Manager de Proiect Project Manager	Sergio MENICHINI	09.2020	<i>[Signature]</i>
Verificat Checked	Expert Cheie Key Expert	Sergio MENICHINI	09.2020	<i>[Signature]</i>
Intocmit Elaborated	Proiectant Designer	Ioana CRACIUN	09.2020	<i>[Signature]</i>

SUBCONSULTANT / SUBCONSULTANT

Aprobat Approved	Responsabil Subconsultant Subconsultant Responsible			
Intocmit Elaborated	Proiectant Designer			

Studiu de Fezabilitate pentru Reabilitarea liniei feroviare Craiova - Drobeta Turnu Severin - Caransebes, parte a Coridorului Orient/Est Mediteranean - Feasibility Study For The Rehabilitation Of The Railway Line Craiova - Caransebes

Proiect/Project
74 / 2018
Faza/Phase
S.F.

Denumire / Title :

PROFIL TRANSVERSAL TIP/TYPICAL CROSS SECTION
SE APLICA PENTRU DRUMURILE JUDETENE
TO BE APPLIED FOR COUNTY ROADS

Codificare / Codification System

E 2 1 8 0 S F 0 0 W B D R X 0 0 0 0 2 1

Istoricul reviziilor / Revision History

Rev.	Data/Date	Descriere Modificare / Modification description
1	09.2020	Modificari conform adresa nr. 11/2/504/2020
2		
3		
4		

Responsabilitatea privind această publicație revine integral autorului. Uniunea Europeană nu este responsabilă pentru modul în care sunt utilizate informațiile publicate.
The contents of this publication are the sole responsibility of (name of the implementing partner) and do not necessarily reflect the opinion of the European Union.