



PLAN DE SITUATIE / SITE PLAN

Sc. 1:200

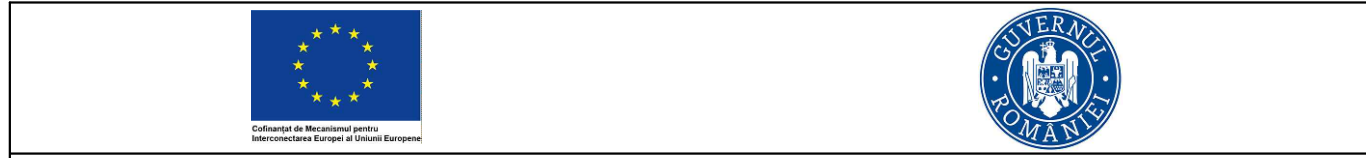

**CLIENT / CLIENT** C.N.C.F. "C.F.R." - S.A.

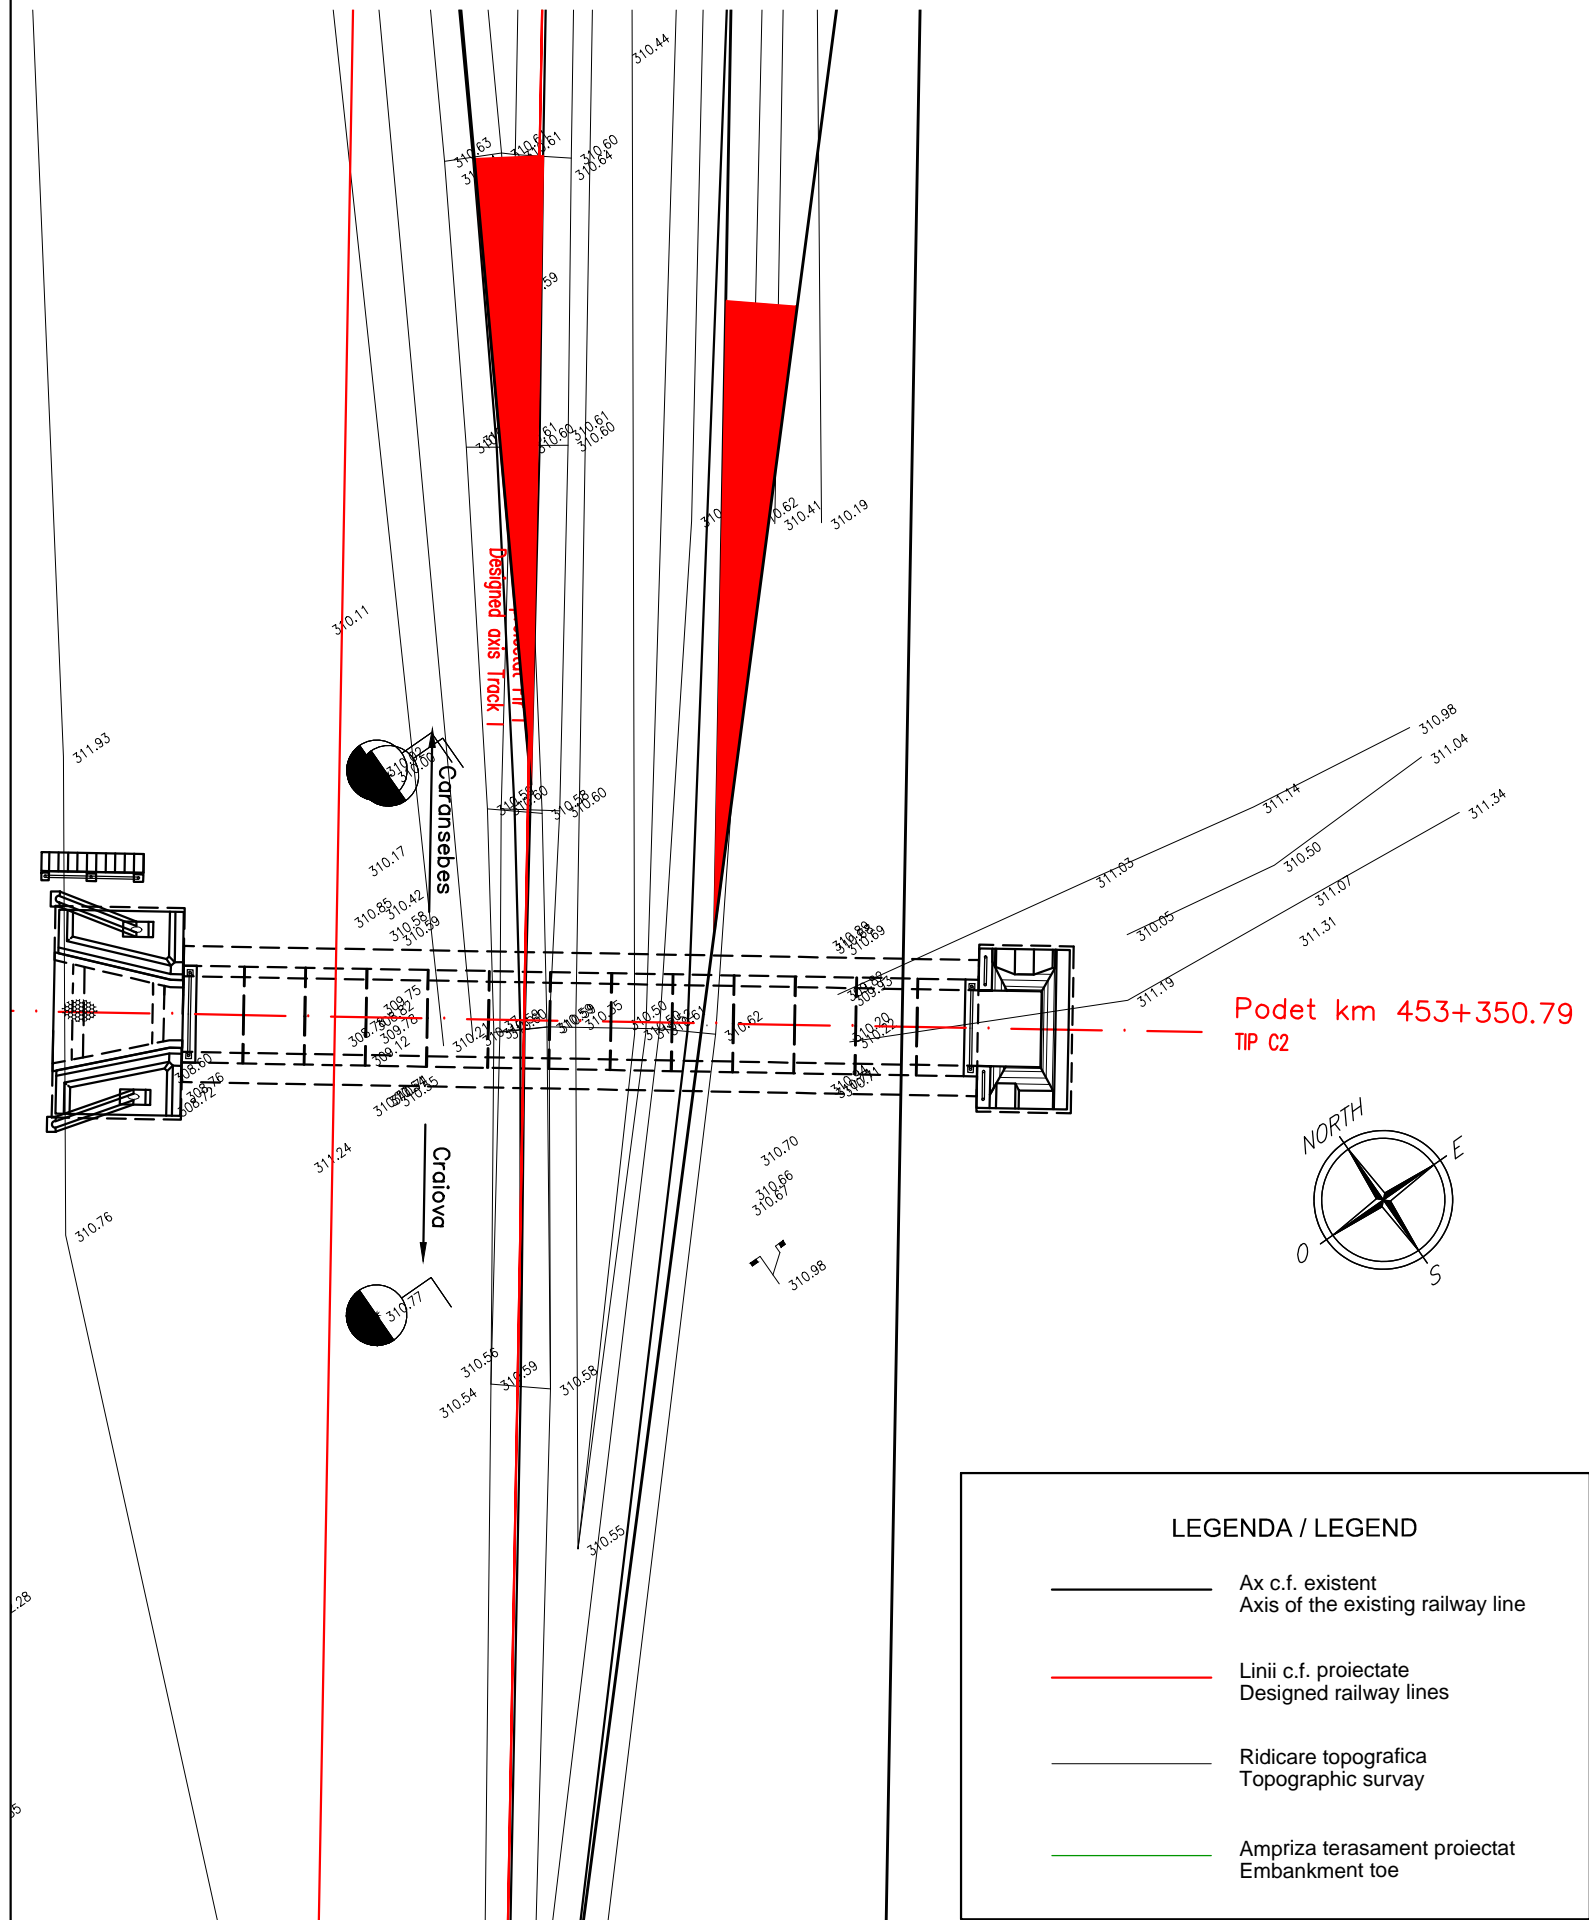

**CONSULTANT / CONSULTANT**

Faza Phase	Positia Position	Nume Name	Data Date	Semnatura Signature
Aprobat Approved	Manager de Proiect Project Manager	Sergio MENICHINI	10.2020	<i>[Signature]</i>
Verificat Checked	Expert Cheie Key Expert	Lorenzo SABINI	10.2020	<i>[Signature]</i>
Întocmit Elaborated	Proiectant Designer	Marco LONGOBARDO	10.2020	<i>[Signature]</i>

**SUBCONSULTANT / SUBCONSULTANT**

Aprobat Approved	Responsabil Subconsultant Subconsultant Responsible			
Întocmit Elaborated	Proiectant Designer			

**Studiu de Fezabilitate pentru Reabilitarea liniei feroviare Craiova - Drobeta Turnu Severin - Caransebes, parte a Coridorului Orient/Est Mediteranean - Feasibility Study For The Rehabilitation Of The Railway Line Craiova - Caransebes**

Project/Project 74 / 2018  
Faza/Phase S.F.

**Denumire / Title :**  
Plan de situatie podet km pr. 453+351 (km ex. 454+236)  
Site plan culvert km pr. 453+351 (km ex. 454+236)

**Codificare / Codification System**  
E 2 1 8 S S F 6 0 L 9 P O 1 0 0 0 0 1 B

**Istoricul reviziilor / Revision History**

Rev.	Data/Date	Descriere Modificare / Modification description
1		
2		
3		
4		

Responsabilitatea privind această publicație revine integral autorului. Uniunea Europeană nu este responsabilă pentru modul în care sunt utilizate informațiile publicate.  
The contents of this publication are the sole responsibility of (name of the implementing partner) and do not necessarily reflect the opinion of the European Union.