



**STATIA PRUNISOR/ PRUNISOR STATION**  
**PLAN TUNEL PIETONAL ACCES PEROANE/ PEDESTRIAN TUNNEL PLAN PLATFORM ACCES**


Scara 1:100/ Scala 1:100

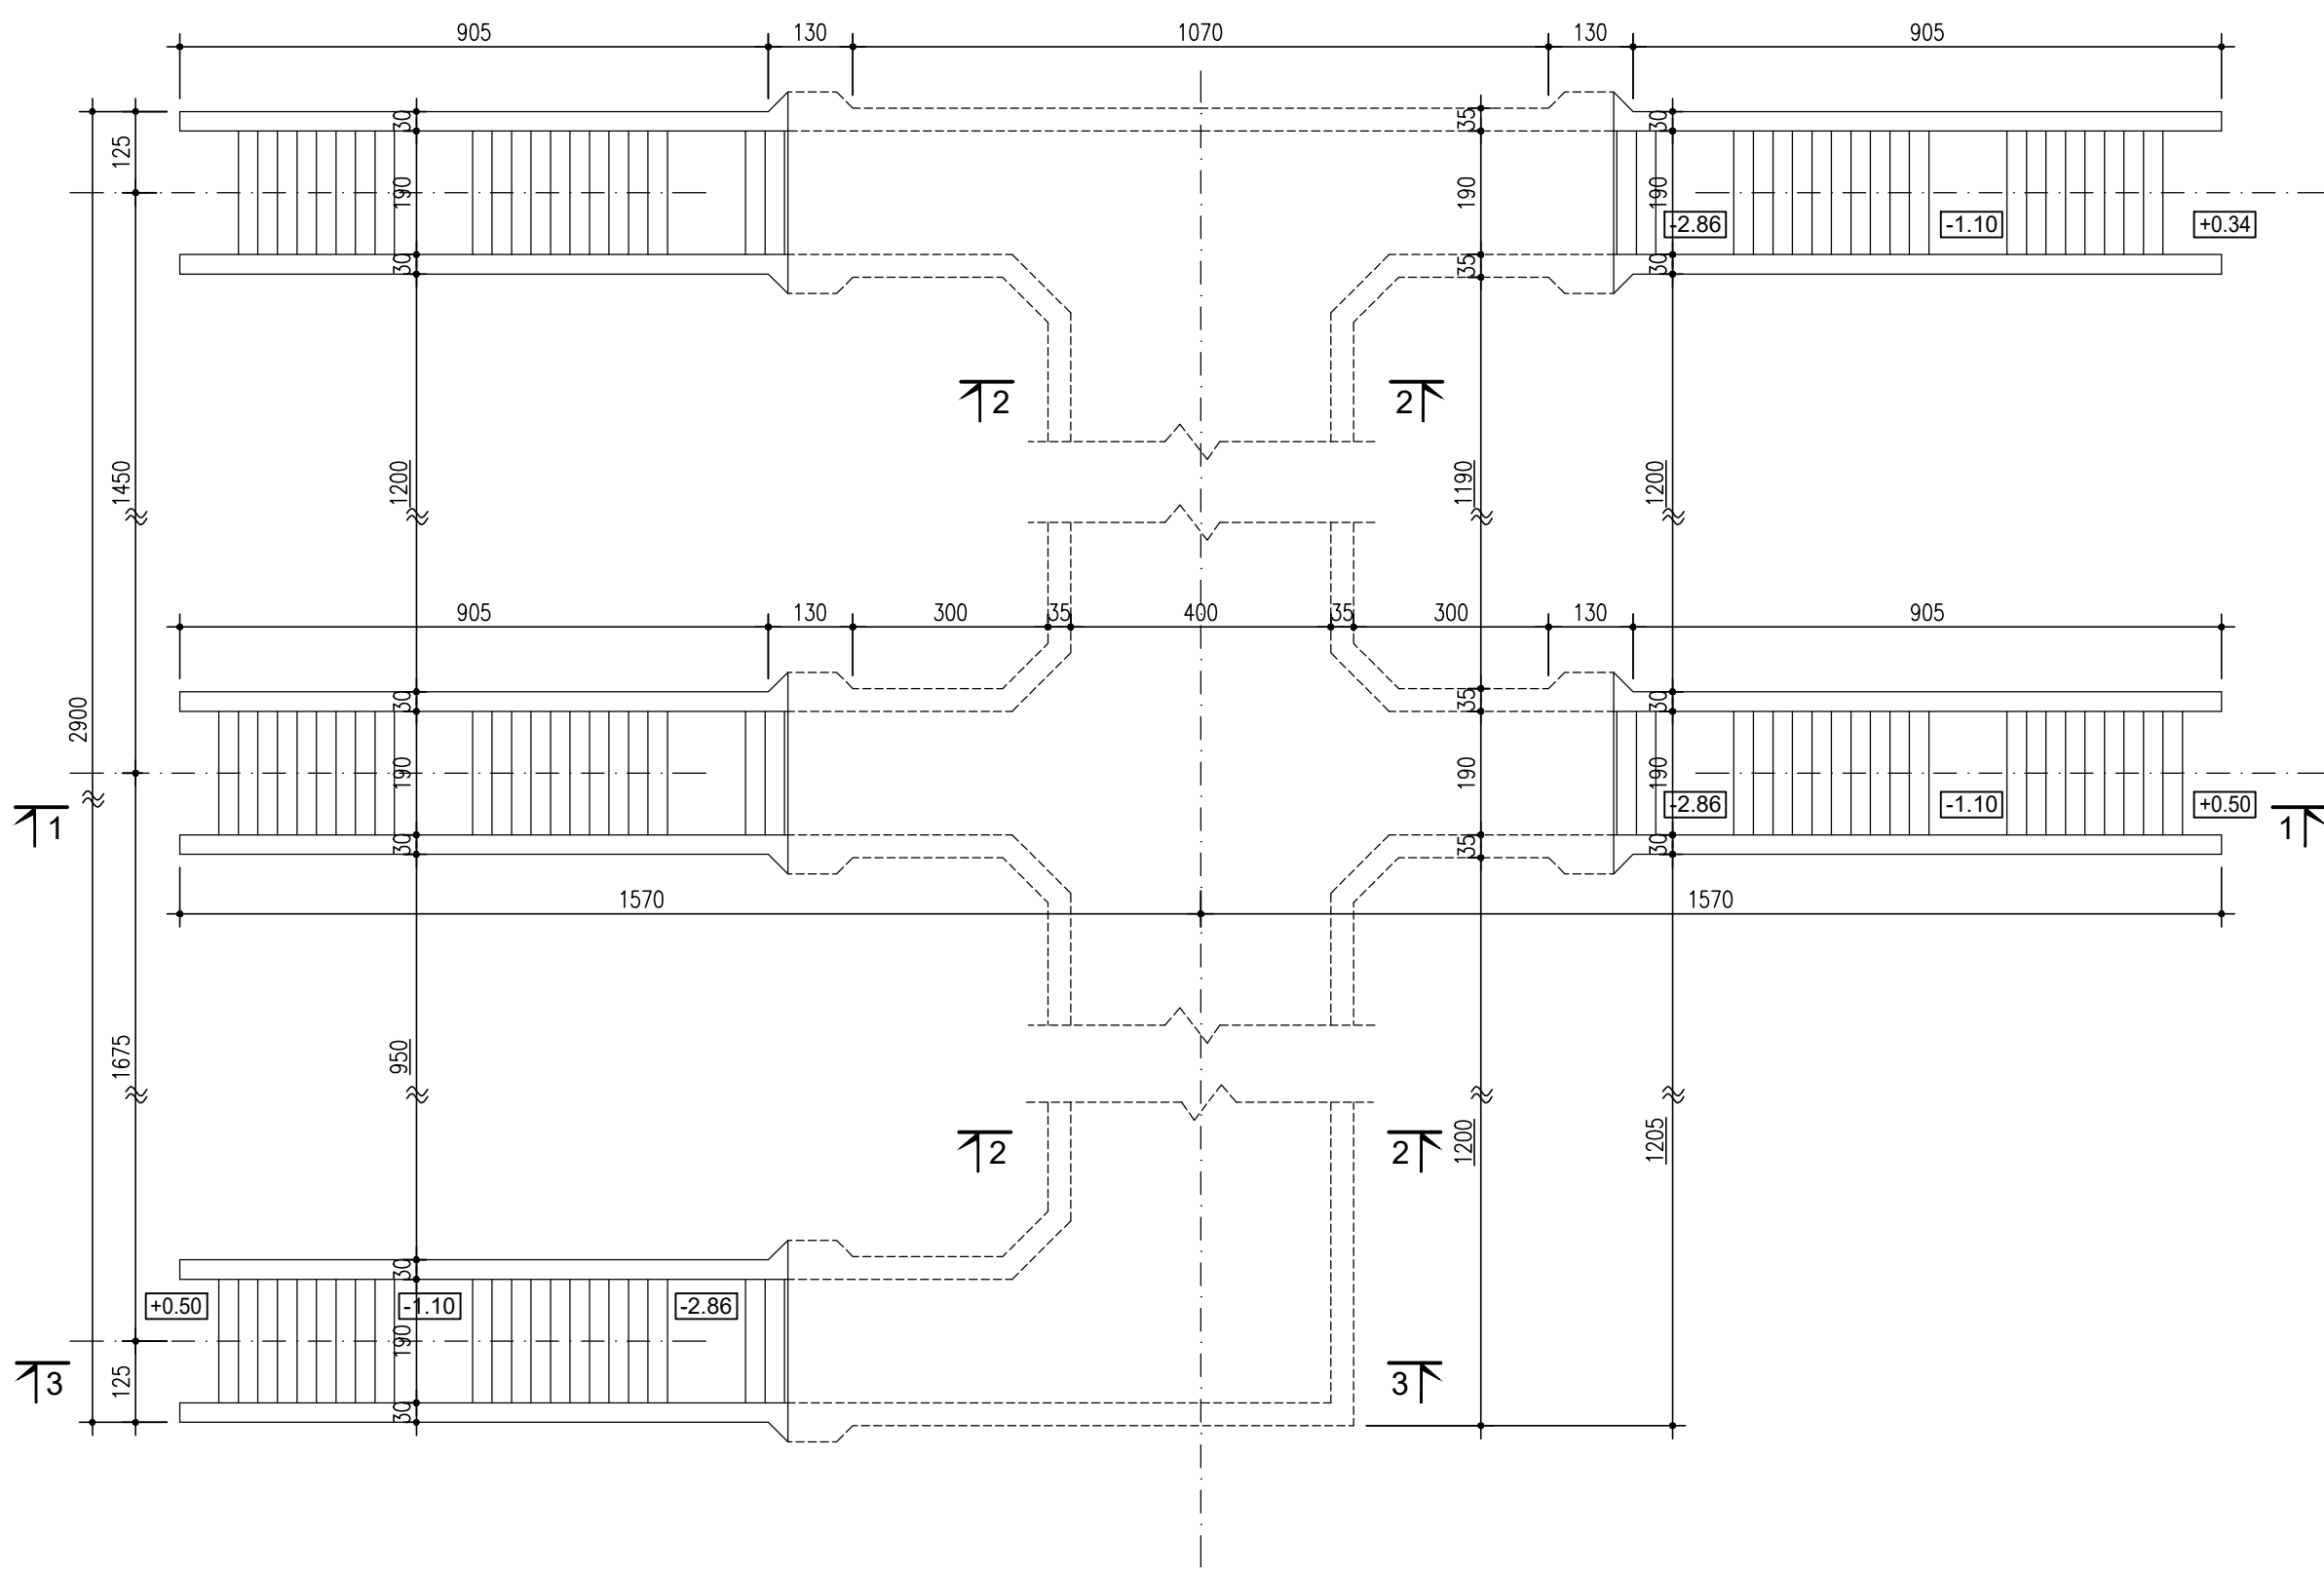


**SECTIUNE 1 - 1/ SECTION 1 - 1**  
**ZONA CU SCARI DE ACCES PE AMBELE PARTI/ AREA WITH ACCES STAIRS ON BOTH SIDES**  
 Scara 1:100

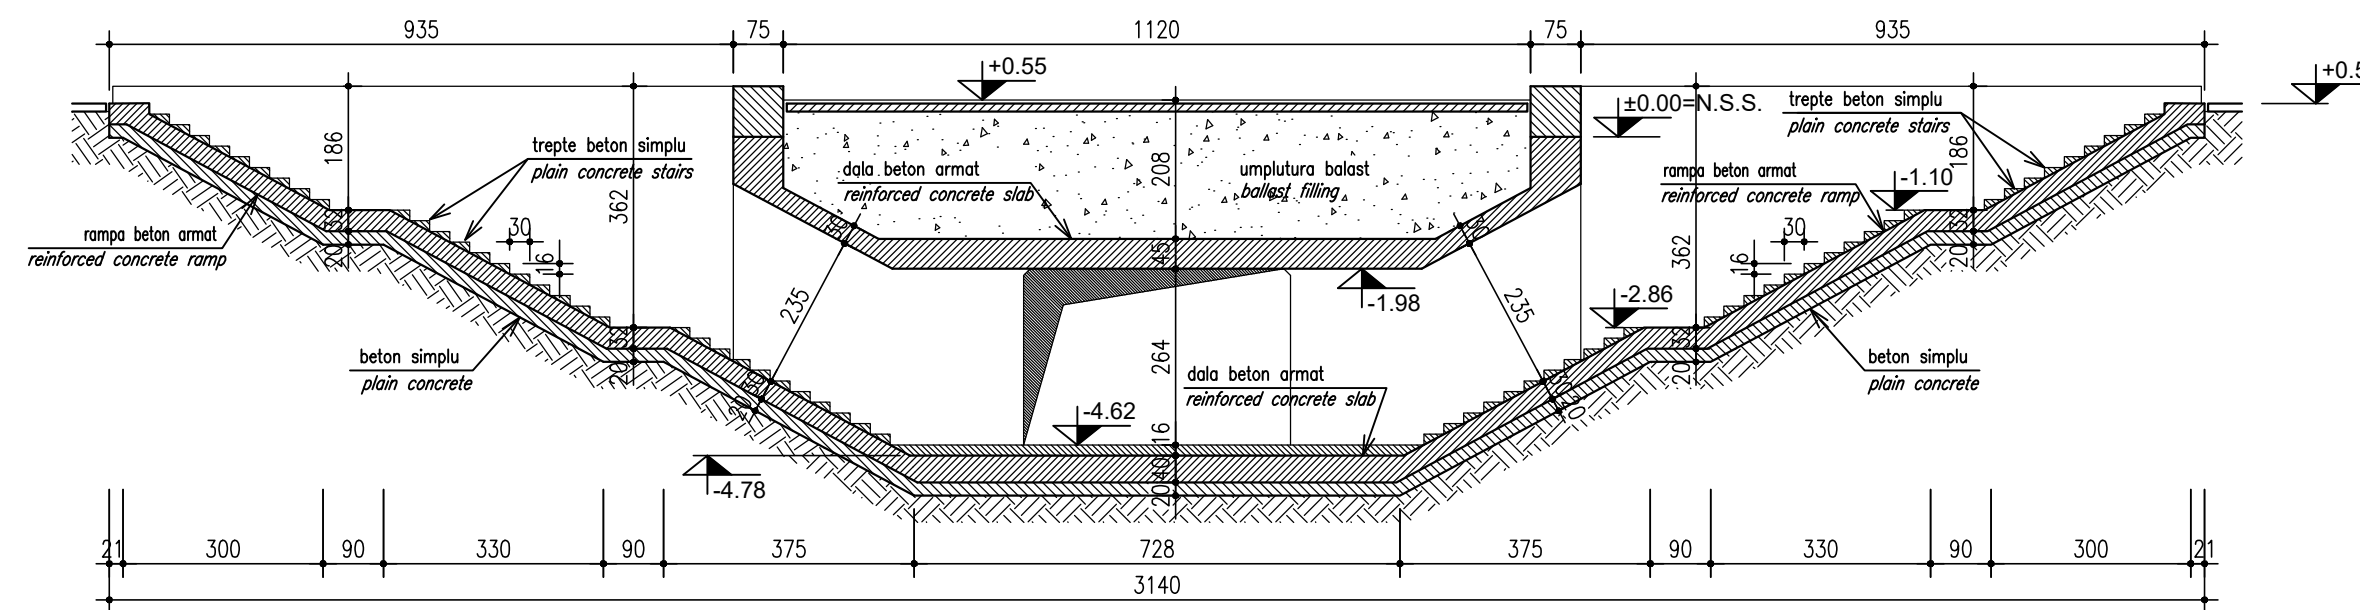

**SECTIUNE 2 - 2/ SECTION 2 - 2**  
**ZONA CURENTA TUNELI/ CURRENT TUNNEL AREA**  
 Scara 1:100

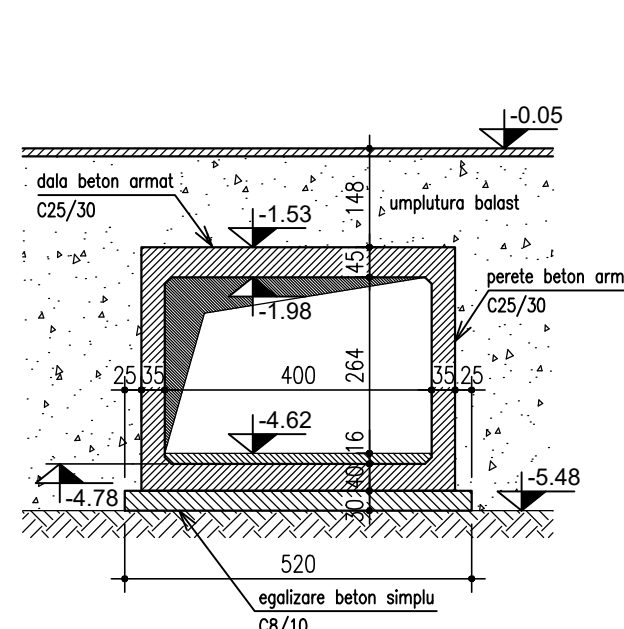

**SECTIUNE 3 - 3/ SECTION 3 - 3**  
**ZONA CU SCARI DE ACCES PE O PARTE/ AREA WITH ACCESS STAIRS ON ONE SIDE**  
 Scara 1:100

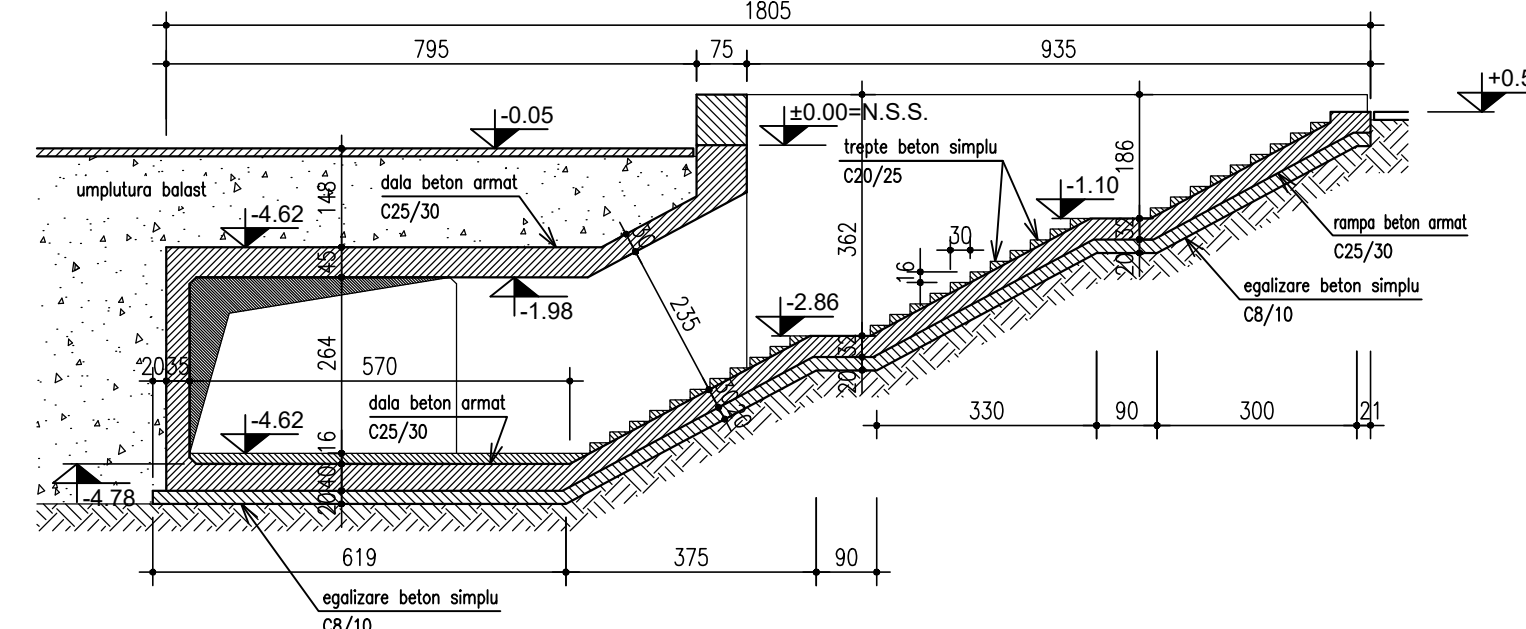

CLIENT / CLIENT		C.N.C.F. "C.F.R." - S.A.	
CONSULTANT / CONSULTANT		ITALROM	
Faza	Positie	Nume	Data
Phase	Position	Name	Date
Approbat	Manager de Proiect	Roberto LIUZZA	05.2020
Approved	Project Manager		
Verificat	Expert Cheie	Dan PATRASCU	05.2020
Checked	Key Expert		
Intocmit	Proiectant	Radu CARCANESCU	05.2020
Elaborated	Designer		
SUBCONSULTANT / SUBCONSULTANT			
Approbat	Responsabil Subconsultant		
Approved	Subconsultant Responsible		
Intocmit	Proiectant		
Elaborated	Designer		
Studiu de Fezabilitate pentru Reabilitarea liniei feroviare Craiova - Drobeta Turnu Severin - Caransebes, parte a Coridorului Orient/Est Mediteranean - Feasibility Study For The Rehabilitation Of The Railway Line Craiova - Caransebes			Proiect/Project 74 / 2018
Denumire / Title :			Faza/Phase S.F.
PLAN TUNEL PIETONAL ACCES PEROANE			
Codificare / Codification System			
E 2 1 8 X S F 0 0 A A C C 4 0 4 0 0 1 0			
Istoricul revizilor / Revision History			
Rev.	Data/Date	Descriere Modificare / Modification description	
1			
2			
3			
4			
Responsabilitatea privind această publicație revine integral autorului. Uniunea Europeană nu este responsabilă pentru modul în care sunt utilizate informațiile publicate. The contents of this publication are the sole responsibility of (name of the implementing partner) and do not necessarily reflect the opinion of the European Union.			