



CROSS SECTION OF PLATFORMS - CANOPY PILE ZONE

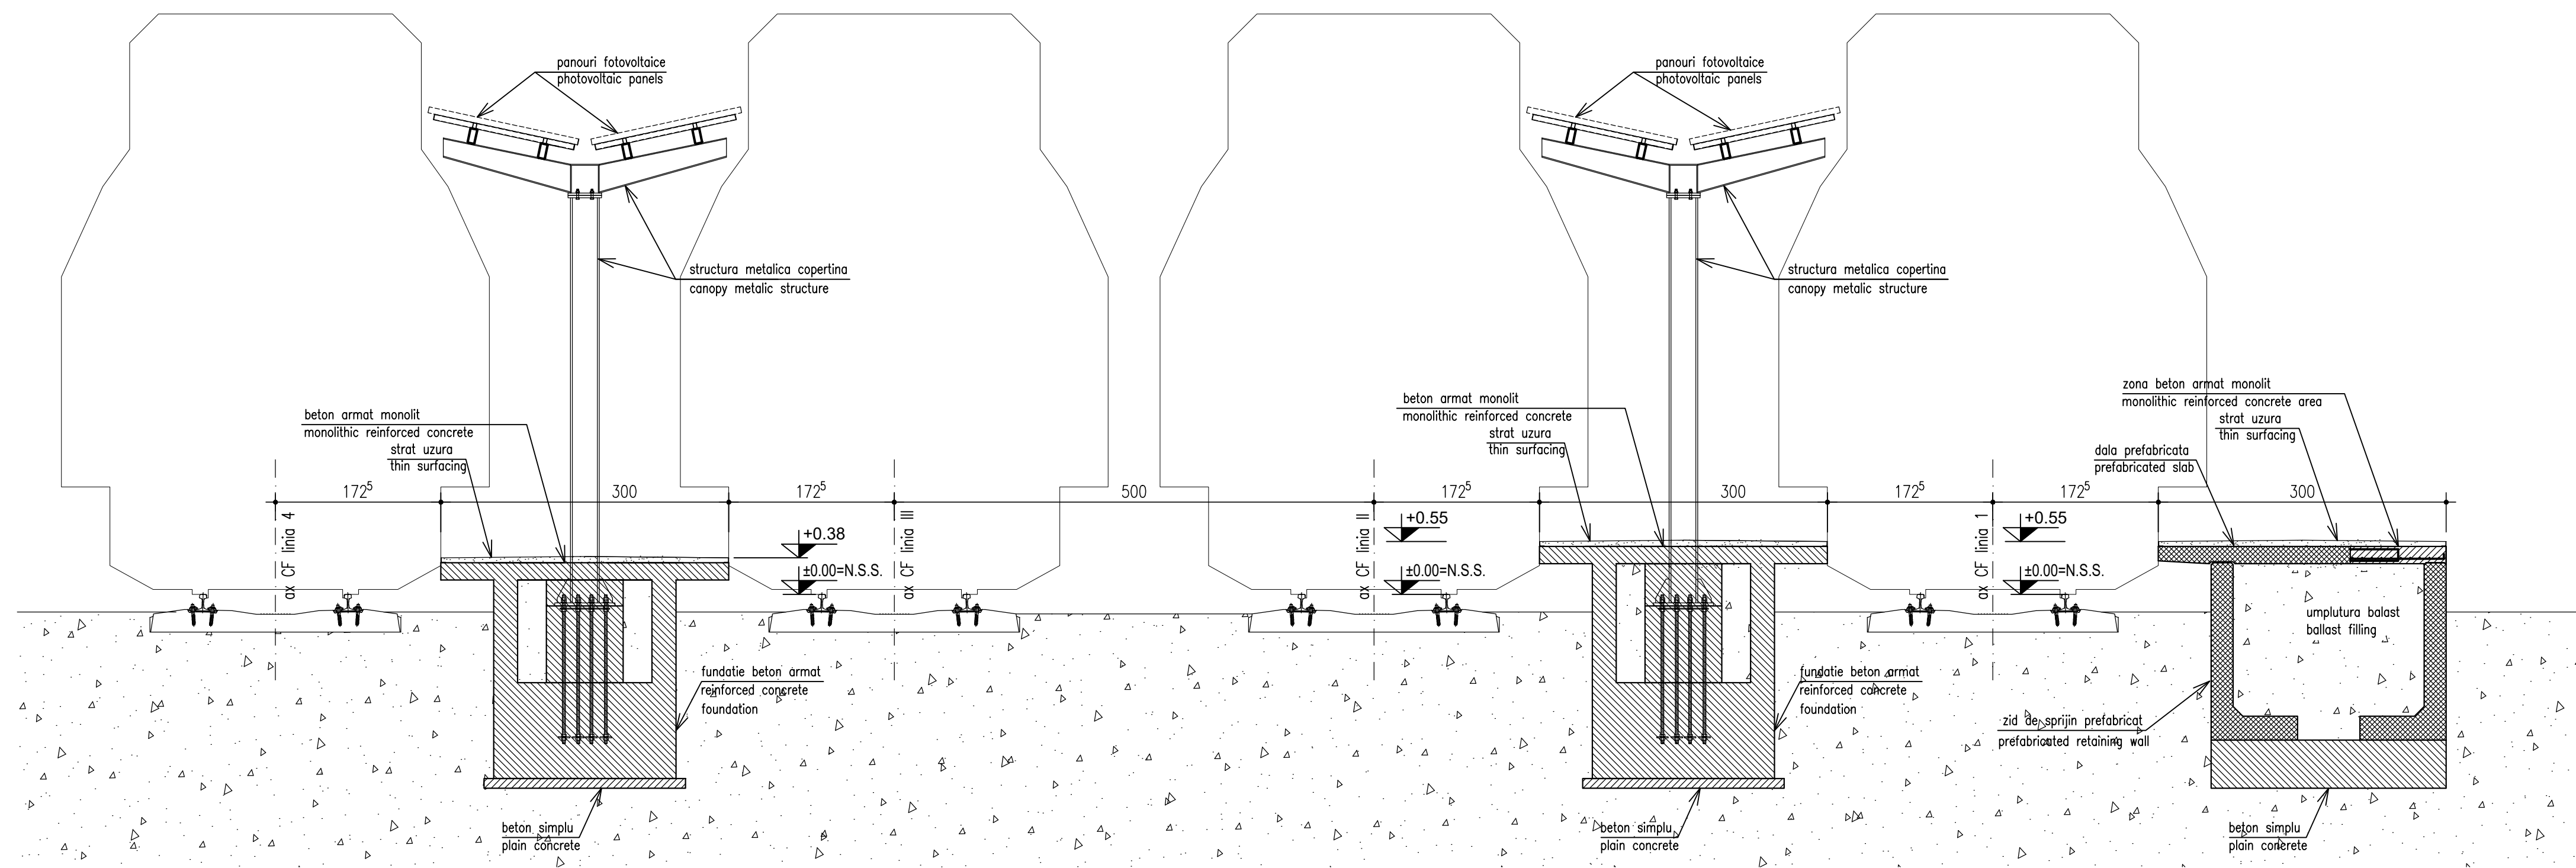

Scara 1:50 / Scale 1:50




SECTIUNE TRANSVERSALA PEROANE CROSS SECTION OF PLATFORMS

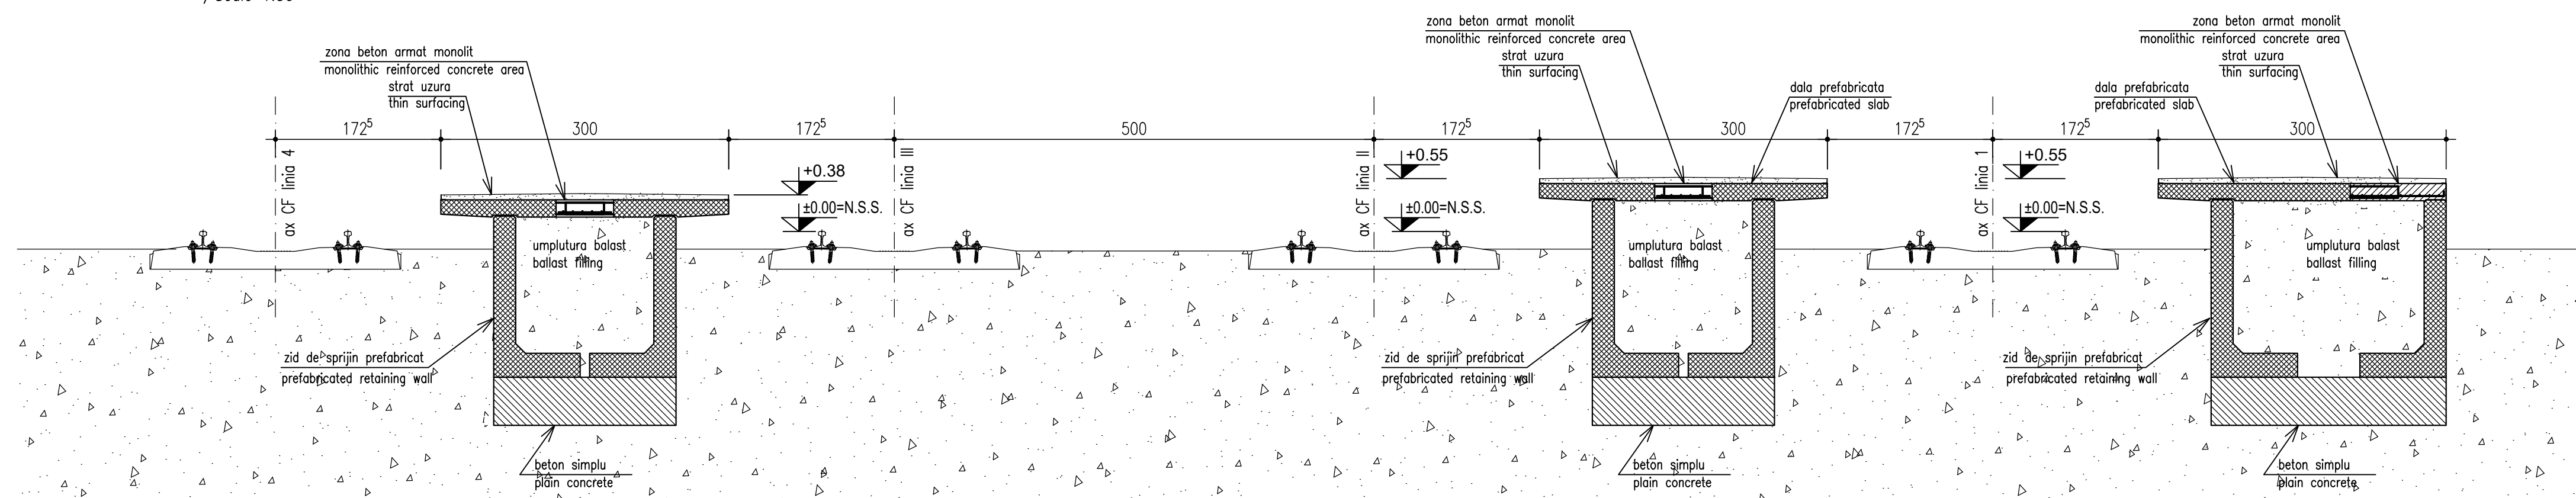


Scara 1:50 / Scale 1:50







CLIENT / CLIENT C.N.C.F. "C.F.R." - S.A.

CONSULTANT / CONSULTANT				
Faza Phase	Postia Position	Nume Name	Data Date	Semnatura Signature
Aprobat Approved	Manager de Proiect Project Manager	Roberto LIUZZA	05.2020	
Verificat Checked	Expert Cheie Key Expert	Dan PATRASCU	05.2020	
Intocmit Elaborated	Proiectant Designer	Radu CARCANESCU	05.2020	

SUBCONSULTANT / SUBCONSULTANT				
Aprobat Approved	Responsabil Subconsultant Subconsultant Responsible			
Intocmit Elaborated	Proiectant Designer			

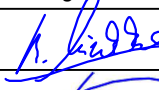Proiect/Project 74 / 2018

Studiu de Fezabilitate pentru Reabilitarea liniei feroviare Craiova - Drobeta Turnu Severin - Caransebes, parte a Coridorului Oriental/Est Mediteranean - Feasibility Study For The Rehabilitation Of The Railway Line Craiova - Caransebes

Faza/Phase S.F.

Denumire / Title :

Sectiune Transversala Peroane si Copertina (statii si halte) pt peron 6m si 3m

Codificare / Codification System

E	2	1	8	X	S	F	0	0	A	A	C	C	2	0	3	0	0	4	0
---	---	---	---	---	---	---	---	---	---	---	---	---	---	---	---	---	---	---	---

Istoricul revizilor / Revision History		
Rev.	Data/Date	Descriere Modificare / Modification description
1		
2		
3		
4		

Responsabilitatea privind această publicație revine integral autorului. Uniunea Europeană nu este responsabilă pentru modul în care sunt utilizate informațiile publicate.
The contents of this publication are the sole responsibility of (name of the implementing partner) and do not necessarily reflect the opinion of the European Union.