


SECTIUNE TRANSVERSALA PEROANE - STATIA PRUNISOR  
 CROSS SECTION OF PLATFORMS - PRUNISOR STATION

Scara 1:50

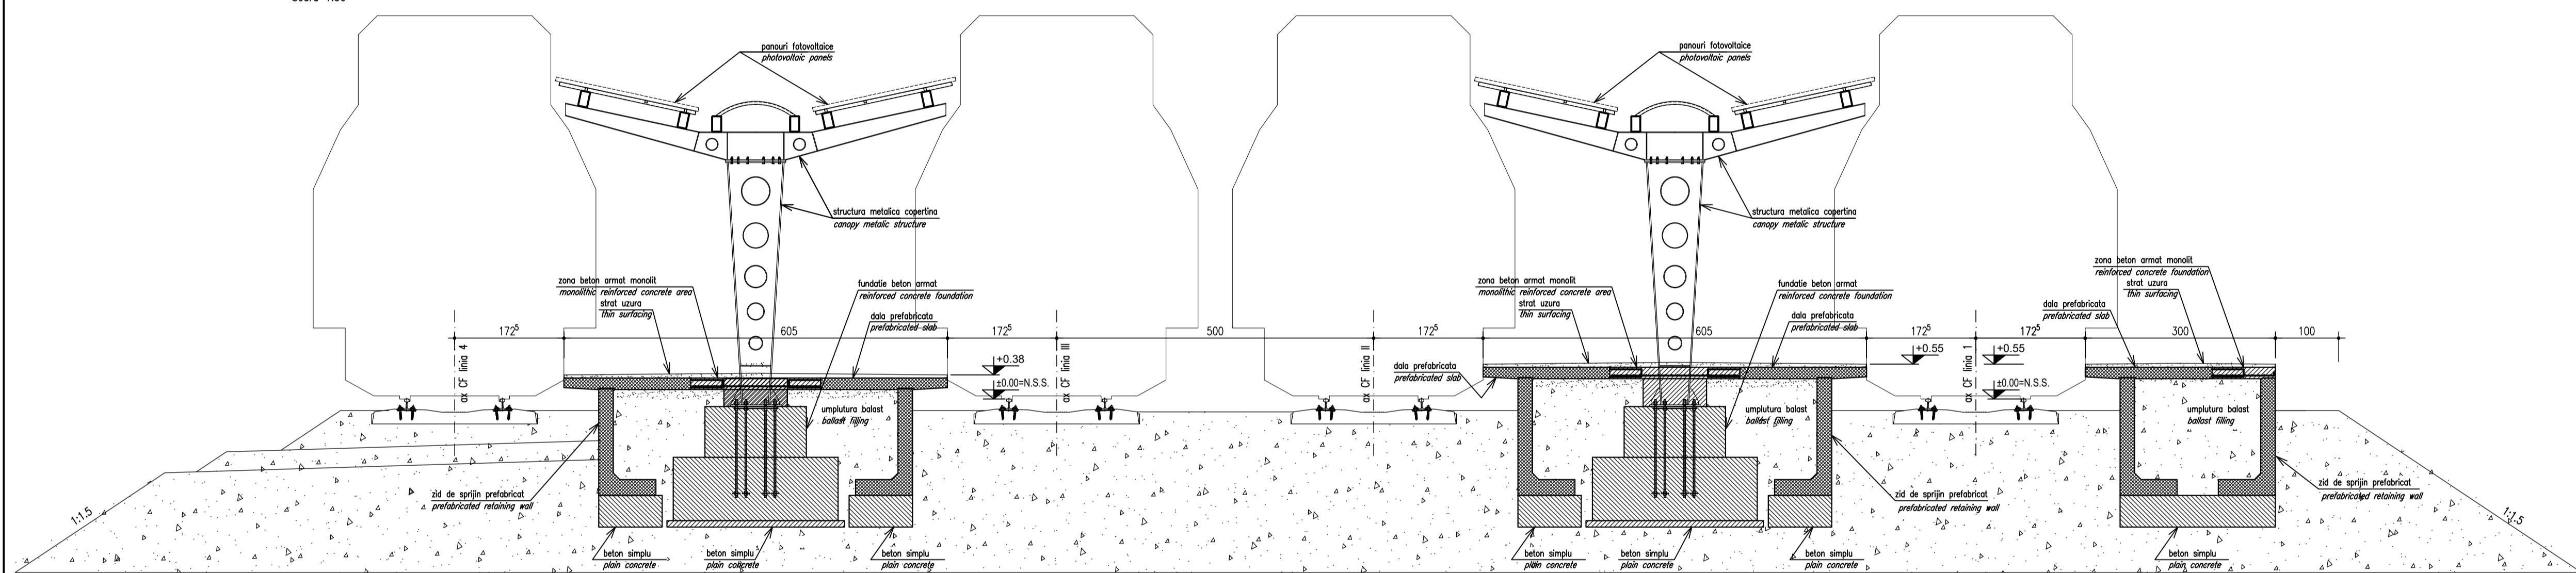

<b>CLIENT / CLIENT</b> C.N.C.F. "C.F.R." - S.A.																					
<b>CONSULTANT / CONSULTANT</b>																					
<table border="1"> <thead> <tr> <th>Faza / Phase</th> <th>Postiie / Position</th> <th>Nume / Name</th> <th>Data / Date</th> <th>Semnatura / Signature</th> </tr> </thead> <tbody> <tr> <td>Approbat / Approved</td> <td>Manager de Proiect / Project Manager</td> <td>Roberto LIUZZA</td> <td>05.2020</td> <td></td> </tr> <tr> <td>Verificat / Checked</td> <td>Expert Cheie / Key Expert</td> <td>Dan PATRASCU</td> <td>05.2020</td> <td></td> </tr> <tr> <td>Intocmit / Elaborated</td> <td>Proiectant / Designer</td> <td>Radu CARCANESCU</td> <td>05.2020</td> <td></td> </tr> </tbody> </table>	Faza / Phase	Postiie / Position	Nume / Name	Data / Date	Semnatura / Signature	Approbat / Approved	Manager de Proiect / Project Manager	Roberto LIUZZA	05.2020		Verificat / Checked	Expert Cheie / Key Expert	Dan PATRASCU	05.2020		Intocmit / Elaborated	Proiectant / Designer	Radu CARCANESCU	05.2020		
Faza / Phase	Postiie / Position	Nume / Name	Data / Date	Semnatura / Signature																	
Approbat / Approved	Manager de Proiect / Project Manager	Roberto LIUZZA	05.2020																		
Verificat / Checked	Expert Cheie / Key Expert	Dan PATRASCU	05.2020																		
Intocmit / Elaborated	Proiectant / Designer	Radu CARCANESCU	05.2020																		
<b>SUBCONSULTANT / SUBCONSULTANT</b>																					
<table border="1"> <thead> <tr> <th>Proiectant / Designer</th> <th>Responsabil Subconsultant / Subconsultant Responsible</th> </tr> </thead> <tbody> <tr> <td></td> <td></td> </tr> </tbody> </table>	Proiectant / Designer	Responsabil Subconsultant / Subconsultant Responsible																			
Proiectant / Designer	Responsabil Subconsultant / Subconsultant Responsible																				
Studiu de Fezabilitate pentru Reabilitarea Liniei feroviare Craiova - Drobeta Turnu Severin - Caransebes, parte a Coridorului Orient Est Mediteranean - Feasibility Study For The Rehabilitation Of The Railway Line Craiova - Caransebes																					
Denumire / Title : SECTIUNE TRANSVERSALA PEROANE - STATIA PRUNISOR																					
Codificare / Codification System E 2 1 8 X S F 0 0 A B C C 2 0 3 0 0 2 0																					
Istoricul revizilor / Revision History																					
<table border="1"> <thead> <tr> <th>Rev.</th> <th>Data/Date</th> <th>Descriere Modificare / Modification description</th> </tr> </thead> <tbody> <tr> <td>1</td> <td></td> <td></td> </tr> <tr> <td>2</td> <td></td> <td></td> </tr> <tr> <td>3</td> <td></td> <td></td> </tr> <tr> <td>4</td> <td></td> <td></td> </tr> </tbody> </table>	Rev.	Data/Date	Descriere Modificare / Modification description	1			2			3			4								
Rev.	Data/Date	Descriere Modificare / Modification description																			
1																					
2																					
3																					
4																					
Responsabilitatea privind această publicatie revine integral autorului. Uniunea Europeana nu este responsabila pentru modul in care sunt utilizate informatiile publicate. The contents of this publication are the sole responsibility of (name of the implementing partner) and do not necessarily reflect the opinion of the European Union.																					