
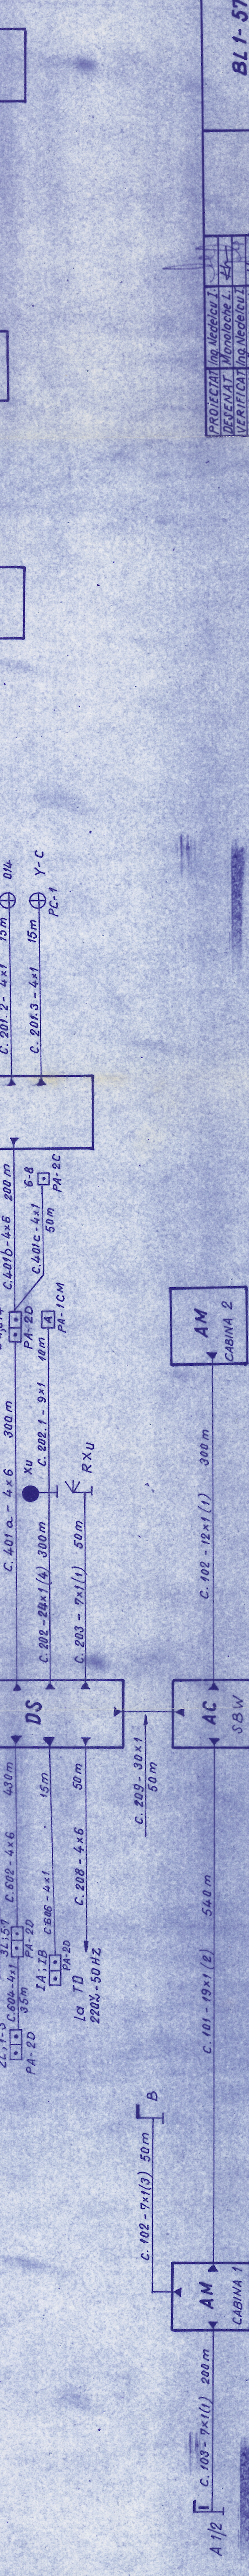
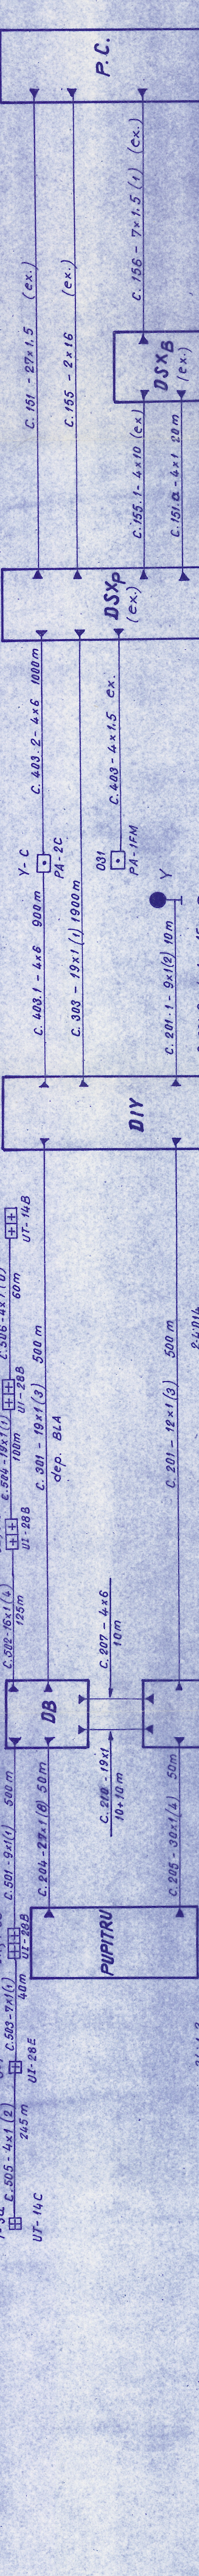


STATIA : PLAIU VULCANESTI

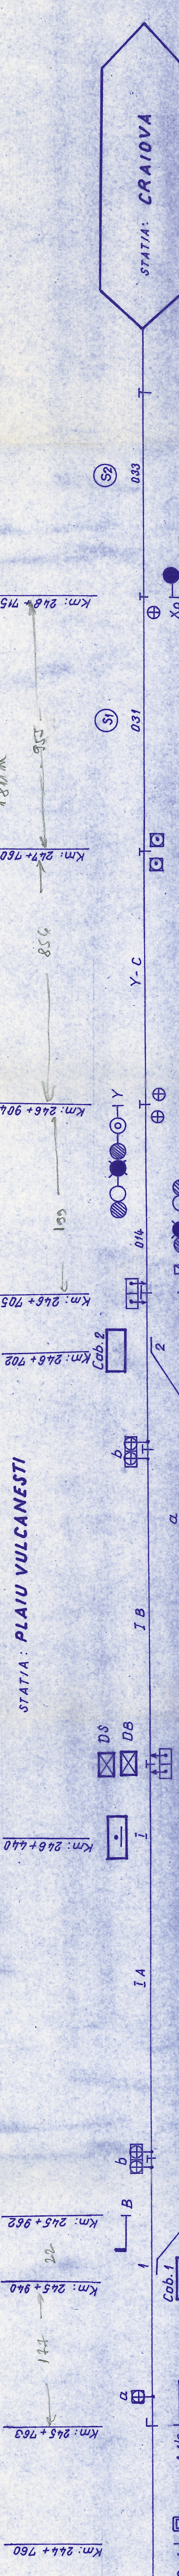

PROIECTANT	Ing. Nedelcu I.
DESEINAT	Manolache L.
VERIFICAT	Ing. Nedelcu I.
CONSTR. STIA	Manolache L.
APROBAT	Ing. Nedelcu I.
M.T.	I. S. P. C. F.
Colectiv:	BLA
DATA	17-1998
Schema de amplasare a semnalelor si plan cablaj exterior.	

BL 1-57-1250

BLA. PLAIU VULCANESTI-CRAIOVA