

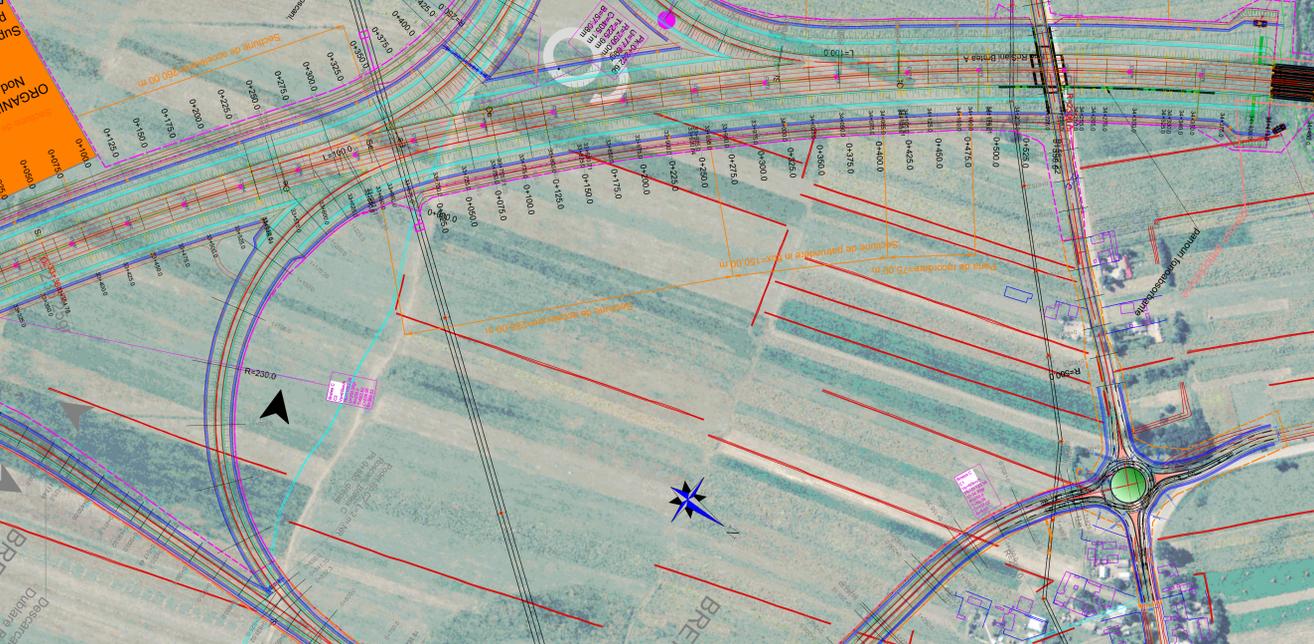
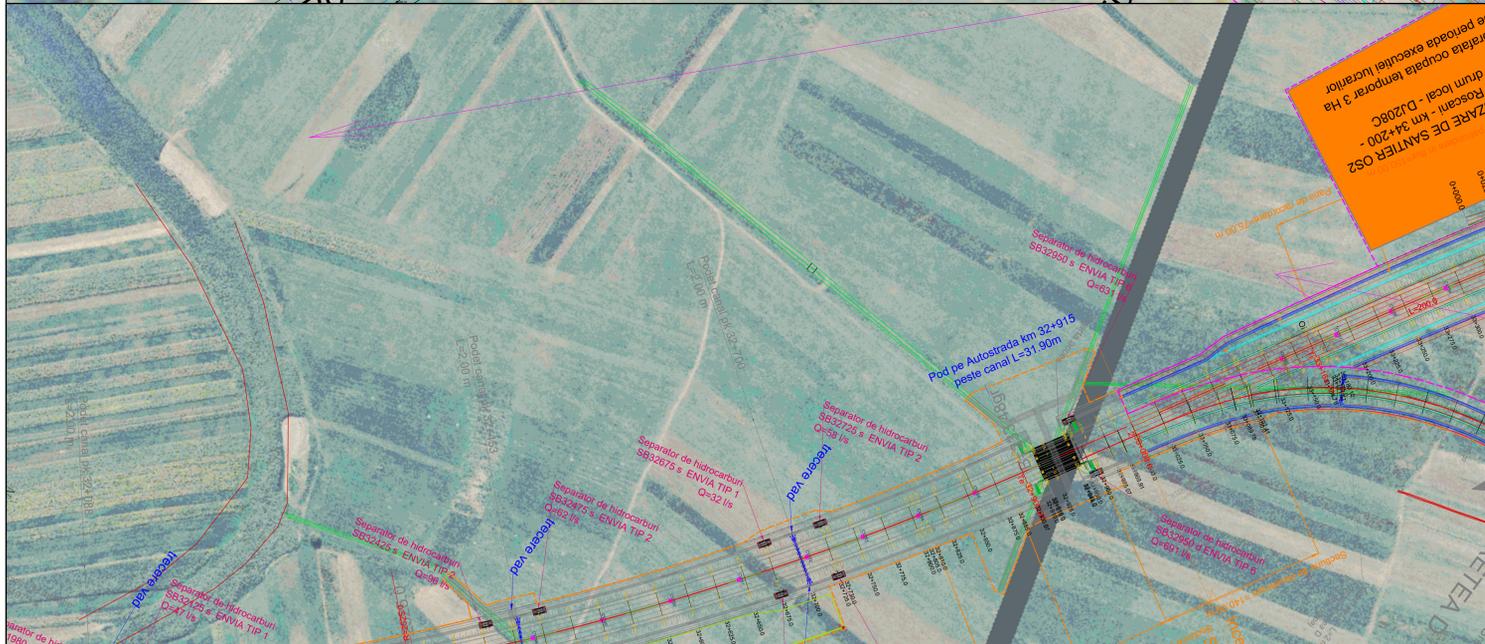
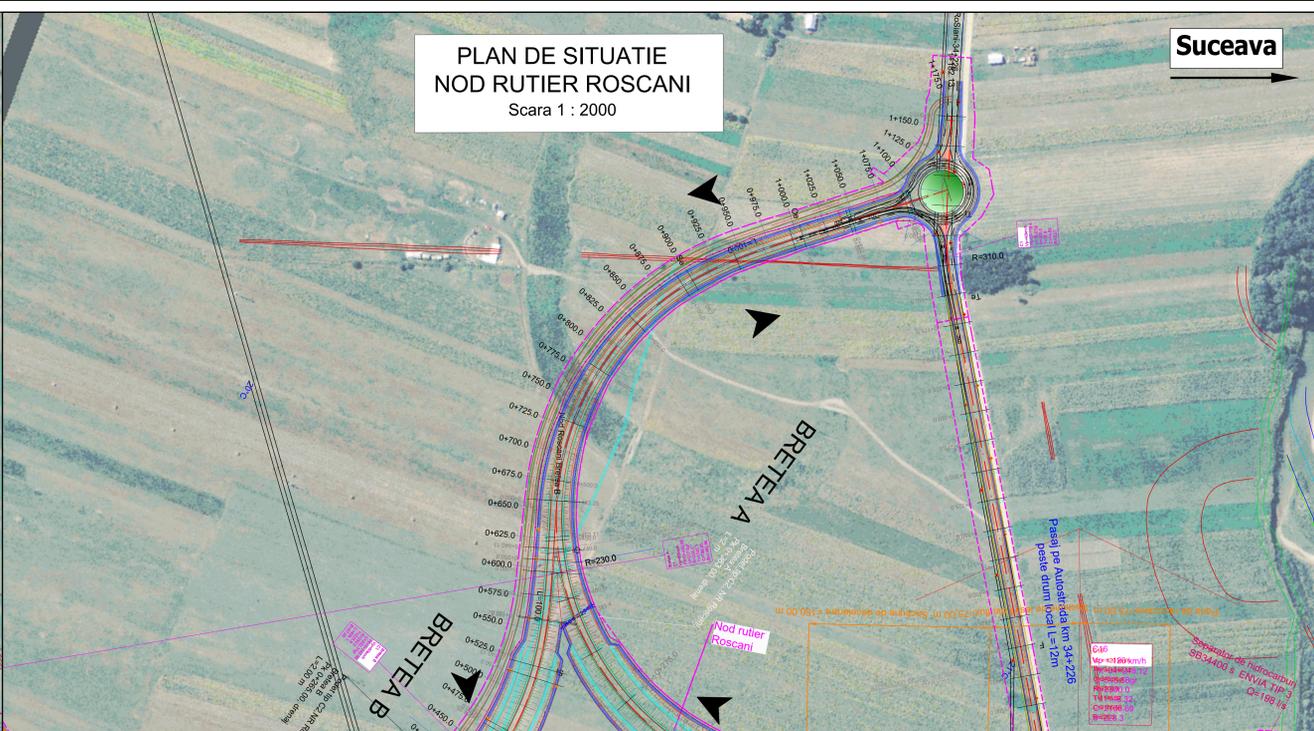
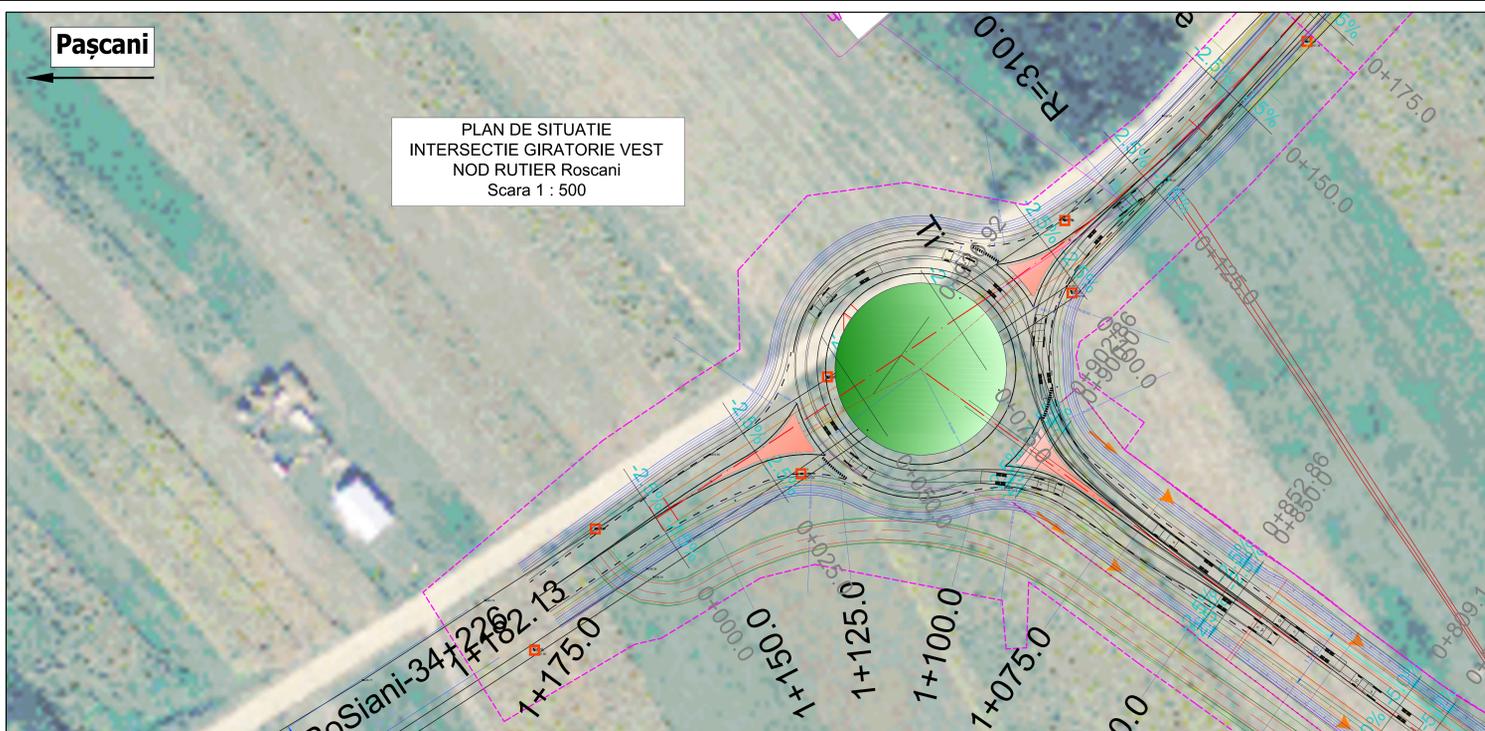


PLAN DE SITUATIE
INTERSECȚIE GIRATORIE VEST
NOD RUTIER Roscani
Scara 1 : 500

PLAN DE SITUATIE
NOD RUTIER ROSCANI
Scara 1 : 2000

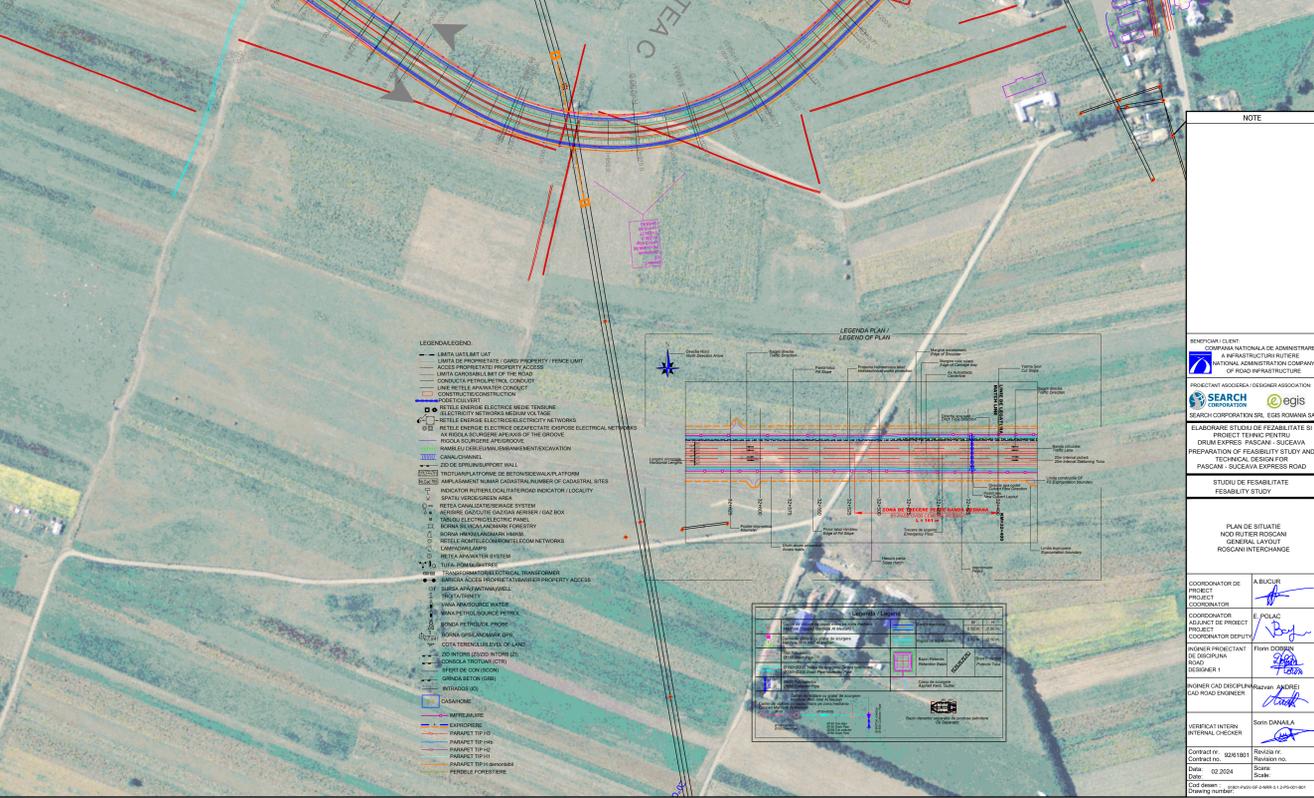

PLAN DE SITUATIE
INTERSECȚIE GIRATORIE EST
NOD RUTIER Roscani
Scara 1 : 500

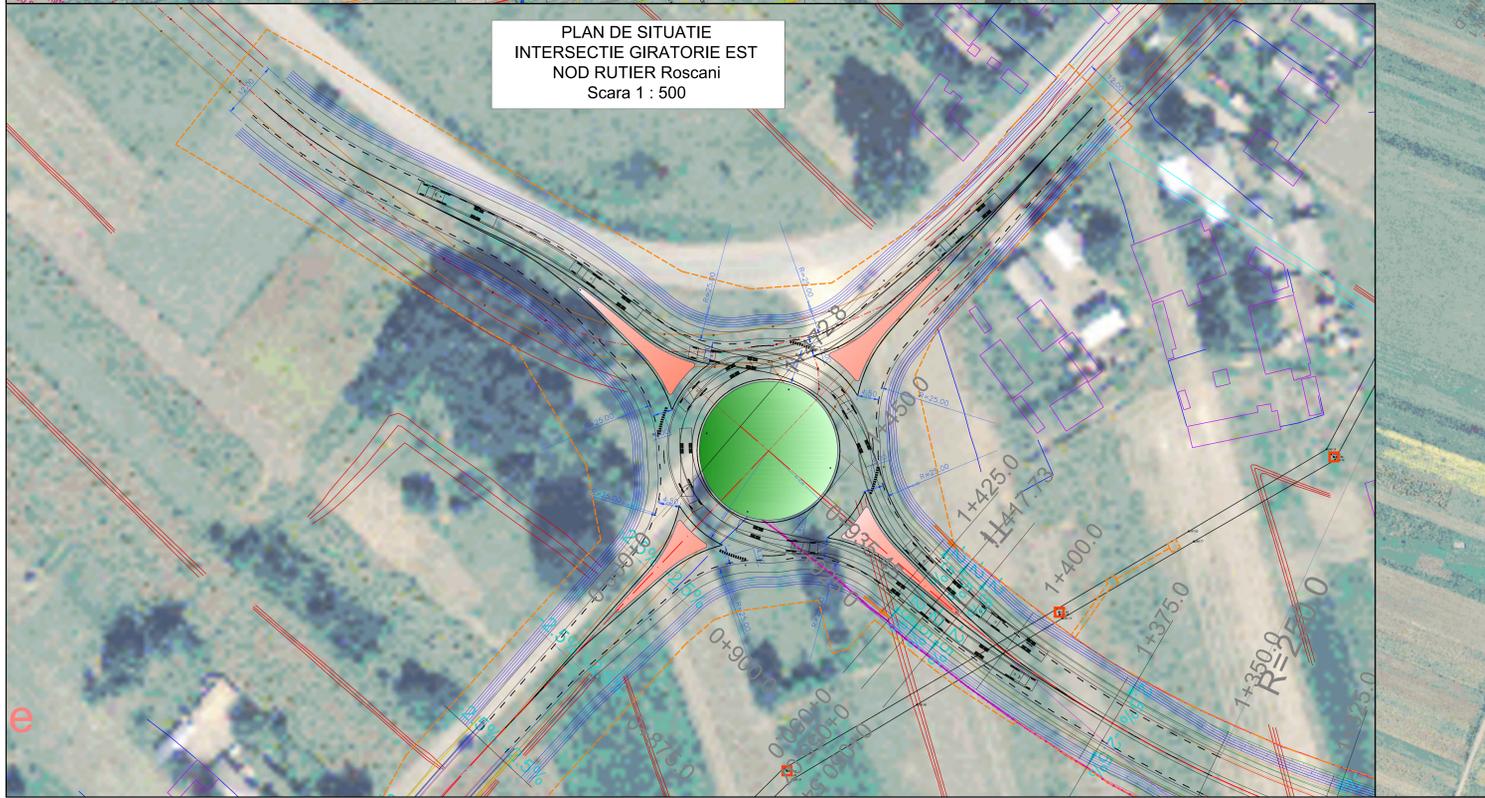

NOTE

BENEFICIAR CLIENT: COMPANIA NATIONALA DE ADMINISTRARE A INFRASTRUCTURII RUTIERE
 NATIONAL ADMINISTRATOR COMPANY OF ROAD INFRASTRUCTURE
 PROIECTANT ASOCIARE DE INGINERI: SEARCH CORPORATION SRL, EGIS ROMANIA SA
 ELABORARE STUDIUL DE FEZABILITATE SI PROIECT DE INFRASTRUCTURA RUTIERA: DRUMUL EXPRESS PASCANI - SUCEAVA
 PREPARATION OF FEASIBILITY STUDY AND TECHNICAL DESIGN FOR PASCANI - SUCEAVA EXPRESS ROAD
 STUDIUL DE FEZABILITATE SI PROIECT DE INFRASTRUCTURA RUTIERA: FEASIBILITY STUDY AND TECHNICAL DESIGN FOR PASCANI - SUCEAVA EXPRESS ROAD

COORDONATOR DE PROIECT: A. BUCUR
 COORDONATOR DE PROIECT: E. POLIAC
 ASISTANT DE PROIECT: R. POPA
 INGINER RESPONSABIL DE PROIECT: F. POPA
 INGINER CAD DREPTAR: ANDREI
 CAD DREPTAR: ANDREI
 VERIFICATOR INTERN: SORIN DANAILA
 CONTRACT NR.: 628/18/13
 DATA: 02.2018
 SCALA: 1:2000
 DATA: 02.2018
 SCALA: 1:2000