



### PROFIL TRANSVERSAL TIP Nr. 11

DRUM NATIONAL

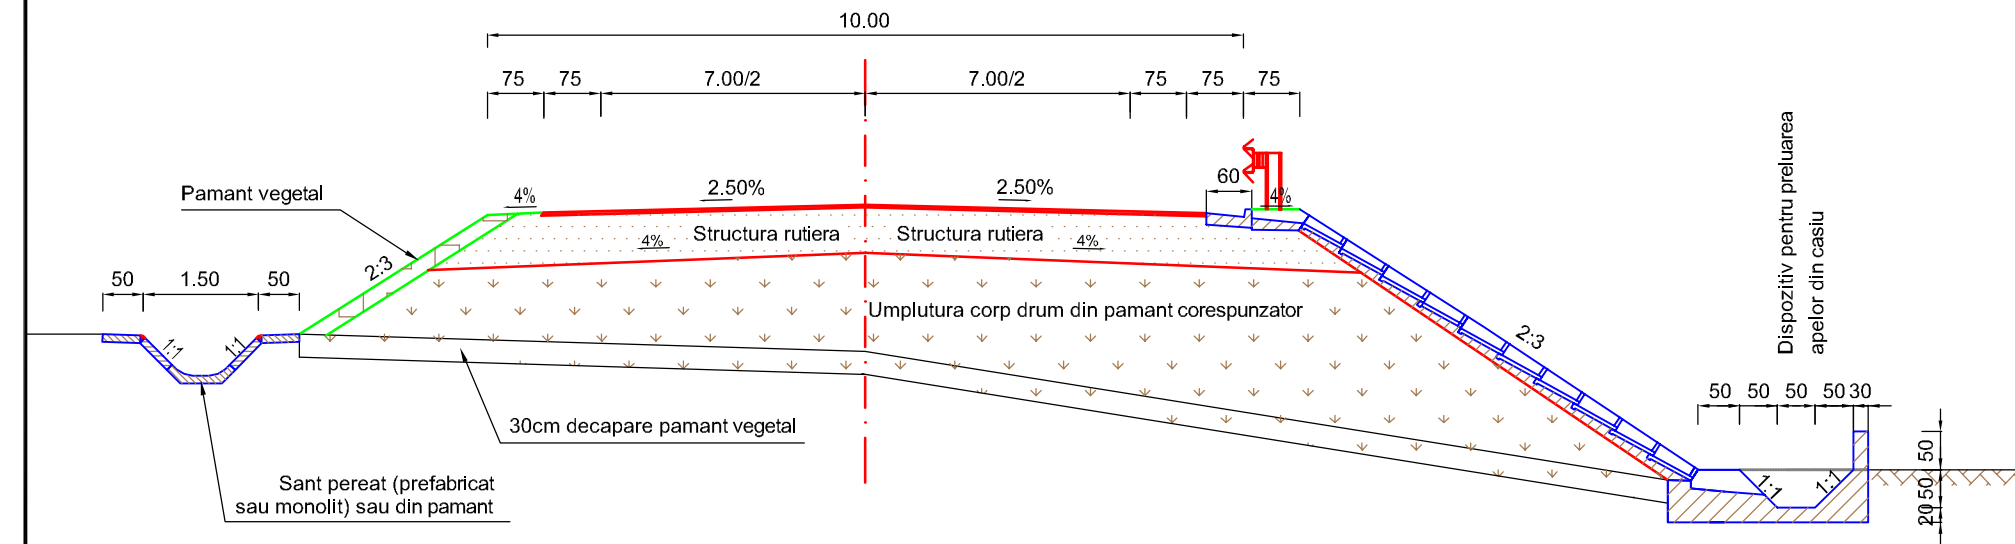


### PROFIL TRANSVERSAL TIP Nr. 13

DRUM COMUNAL

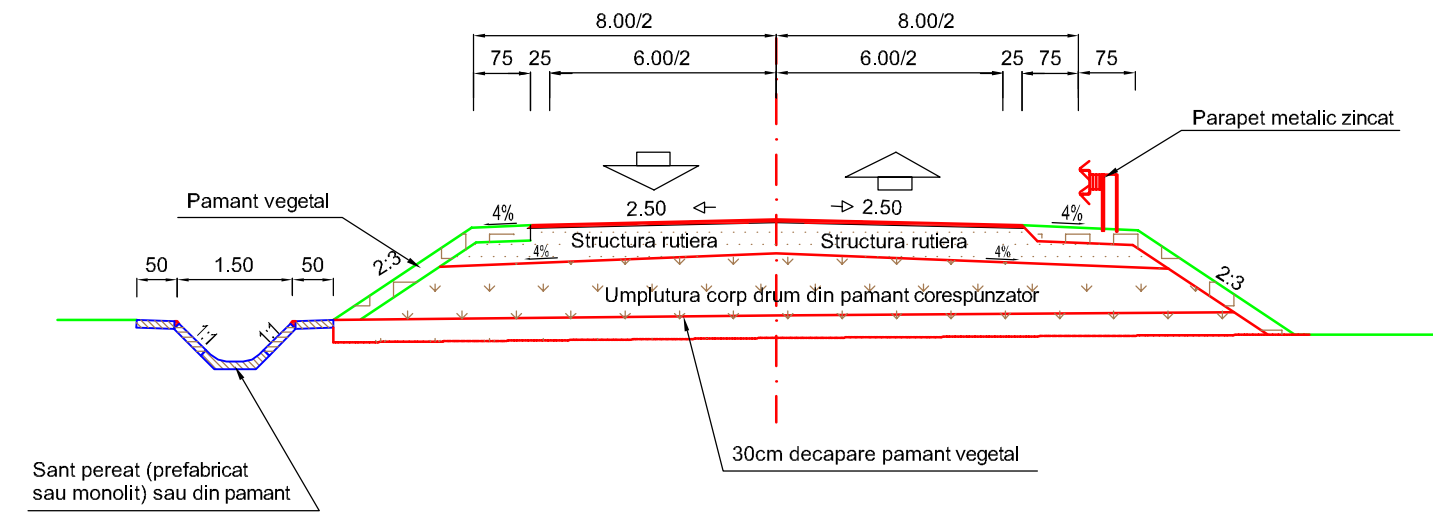


### PROFIL TRANSVERSAL TIP Nr. 15

Se aplica la nodurile rutiere pe bretele cu o banda de circulatie

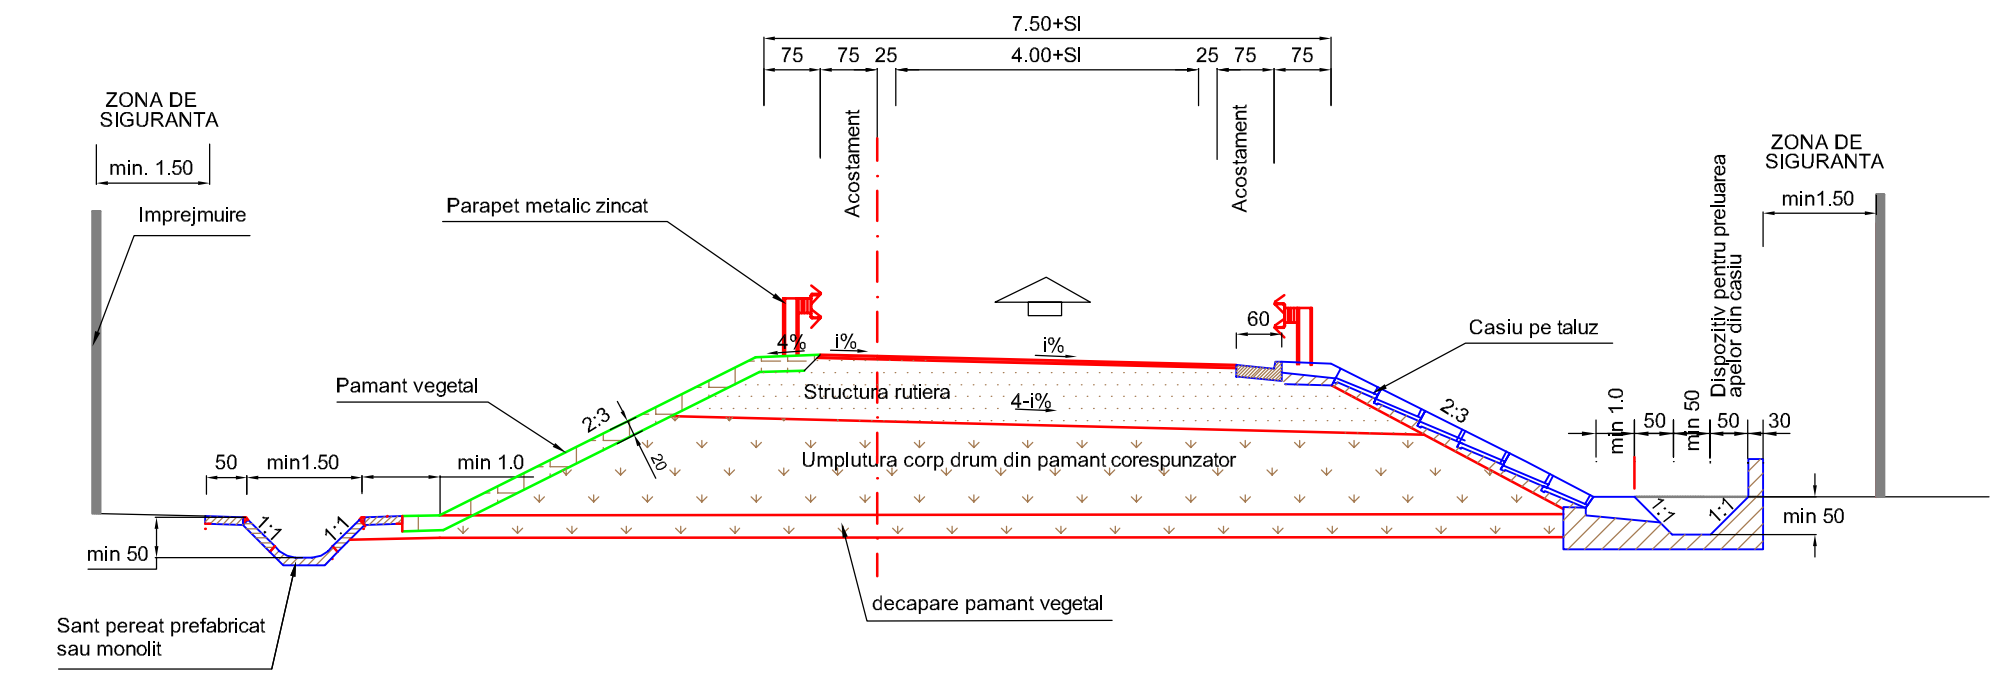


### PROFIL TRANSVERSAL TIP Nr. 12

DRUM JUDETEAN

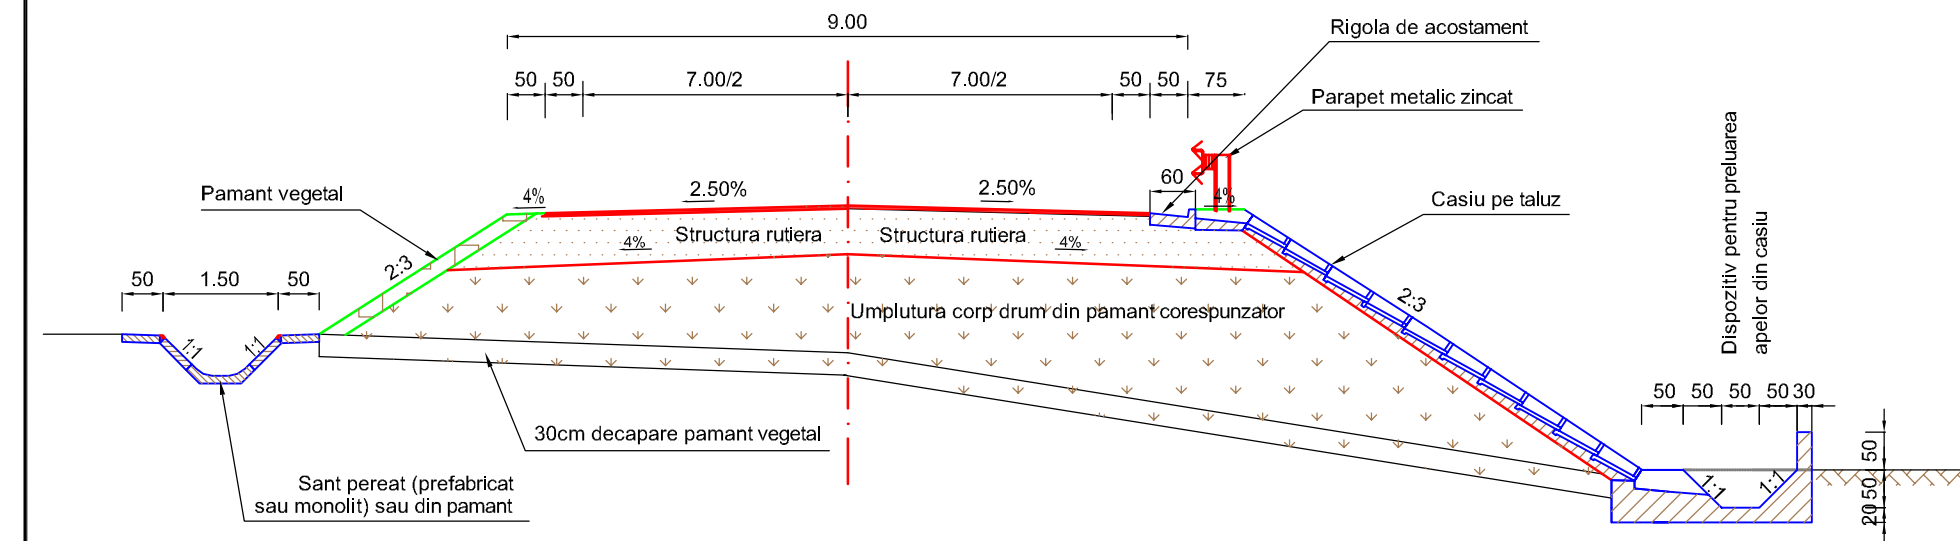



### PROFIL TRANSVERSAL TIP Nr. 14

DRUM CLASA TEHNICA V  
SE APLICA IN FUNCTIE DE LATIMEA DRUMULUI EXISTENT

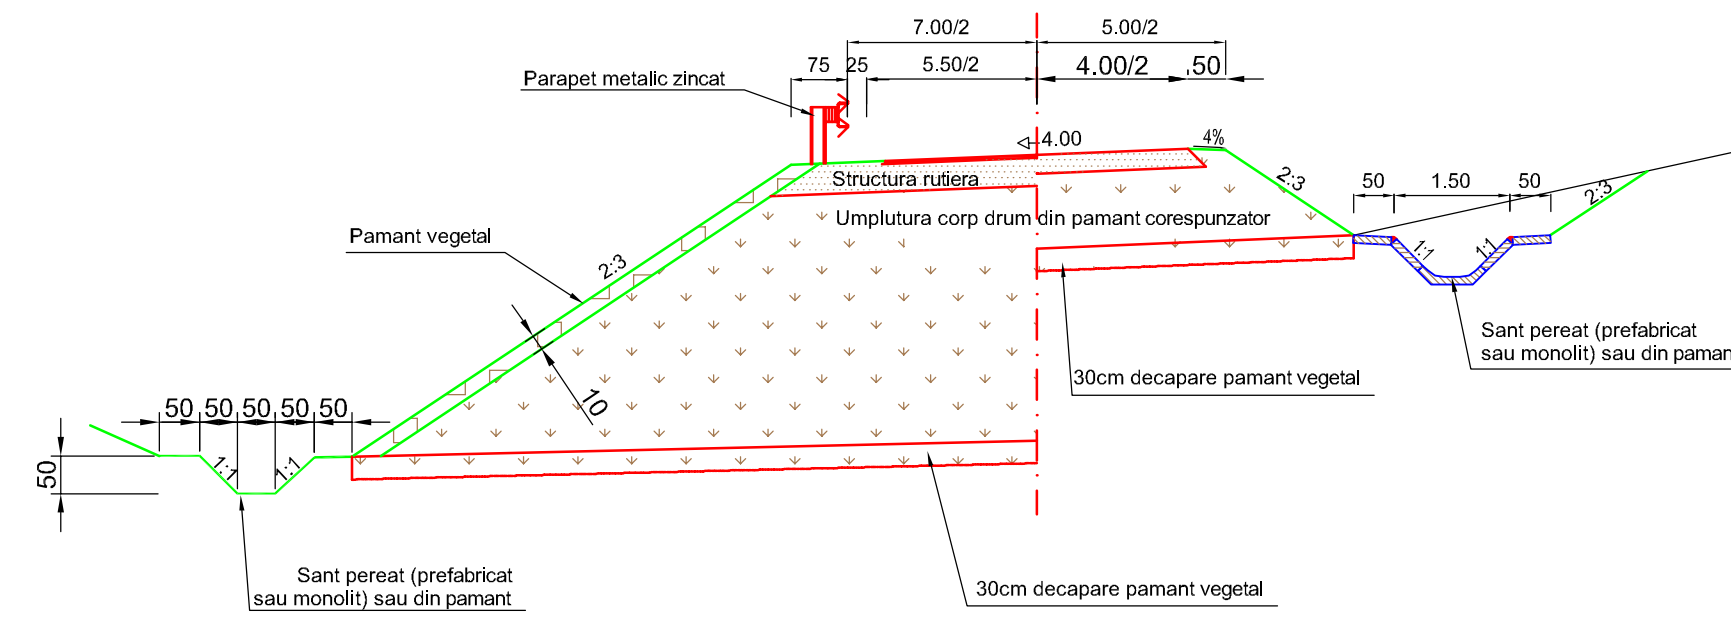


### PROFIL TRANSVERSAL TIP Nr. 16

Se aplica la nodurile rutiere pe bretele cu doua benzi de circulatie

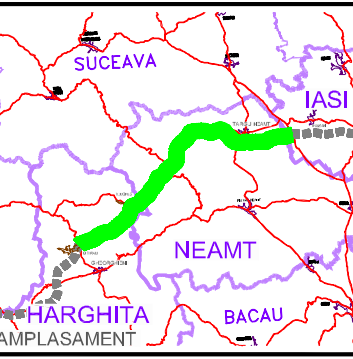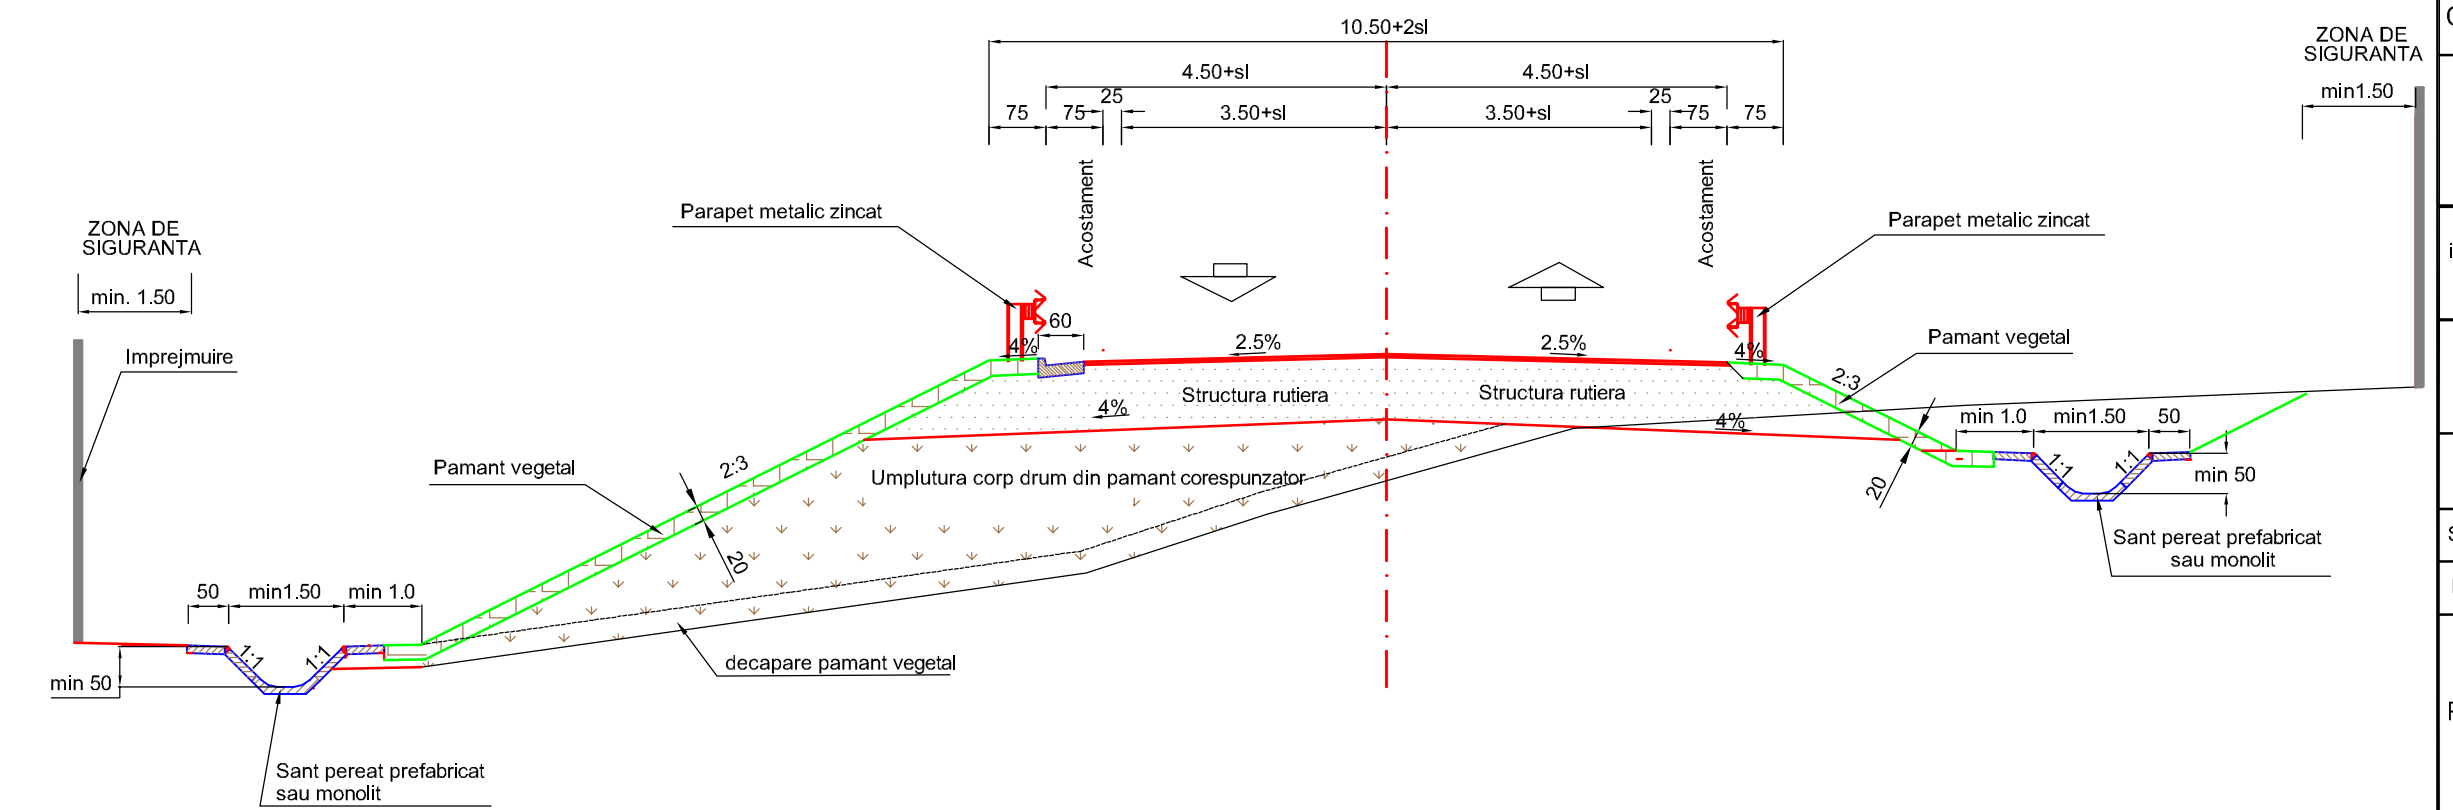

**BENEFICIAR**

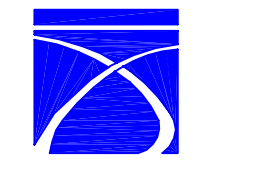

COMPANIA NATIONALA DE AUTOSTRAZI  
SI DRUMURI NATIONALE DIN ROMANIA

**PROIECTANT**



**IPTANA S.A.**

**INVESTITIA**

AUTOSTRADA  
DITRAU -TARGU NEAMT

CONTRACT Nr: 92 / 58623 / 4275

**FAZA DE PROIECTARE**

Studiu de Fezabilitate

Proiectat ing. M. Georgescu	Desenat ing. M. Pistol
Verificat ing. M. Moroiianu	Sef Proiect ing. V. OSMAN

**LUCRARI DE DRUMURI**

Scara: 1:100

Data: IANUARIE 2011

**PROFILI TRANSVERSALE TIP**  
NR. 11, 12, 13, 14, 15, 16