



PROFIL TRANSVERSAL TIP 1 RAMBLEU H<6m - (PROFIL COMPLET)

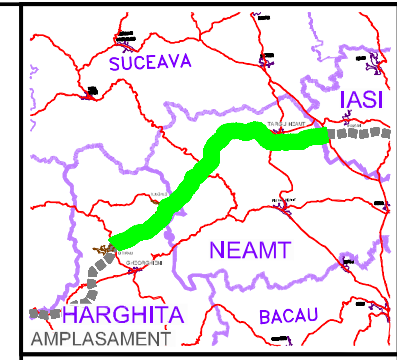

BENEFICIAR

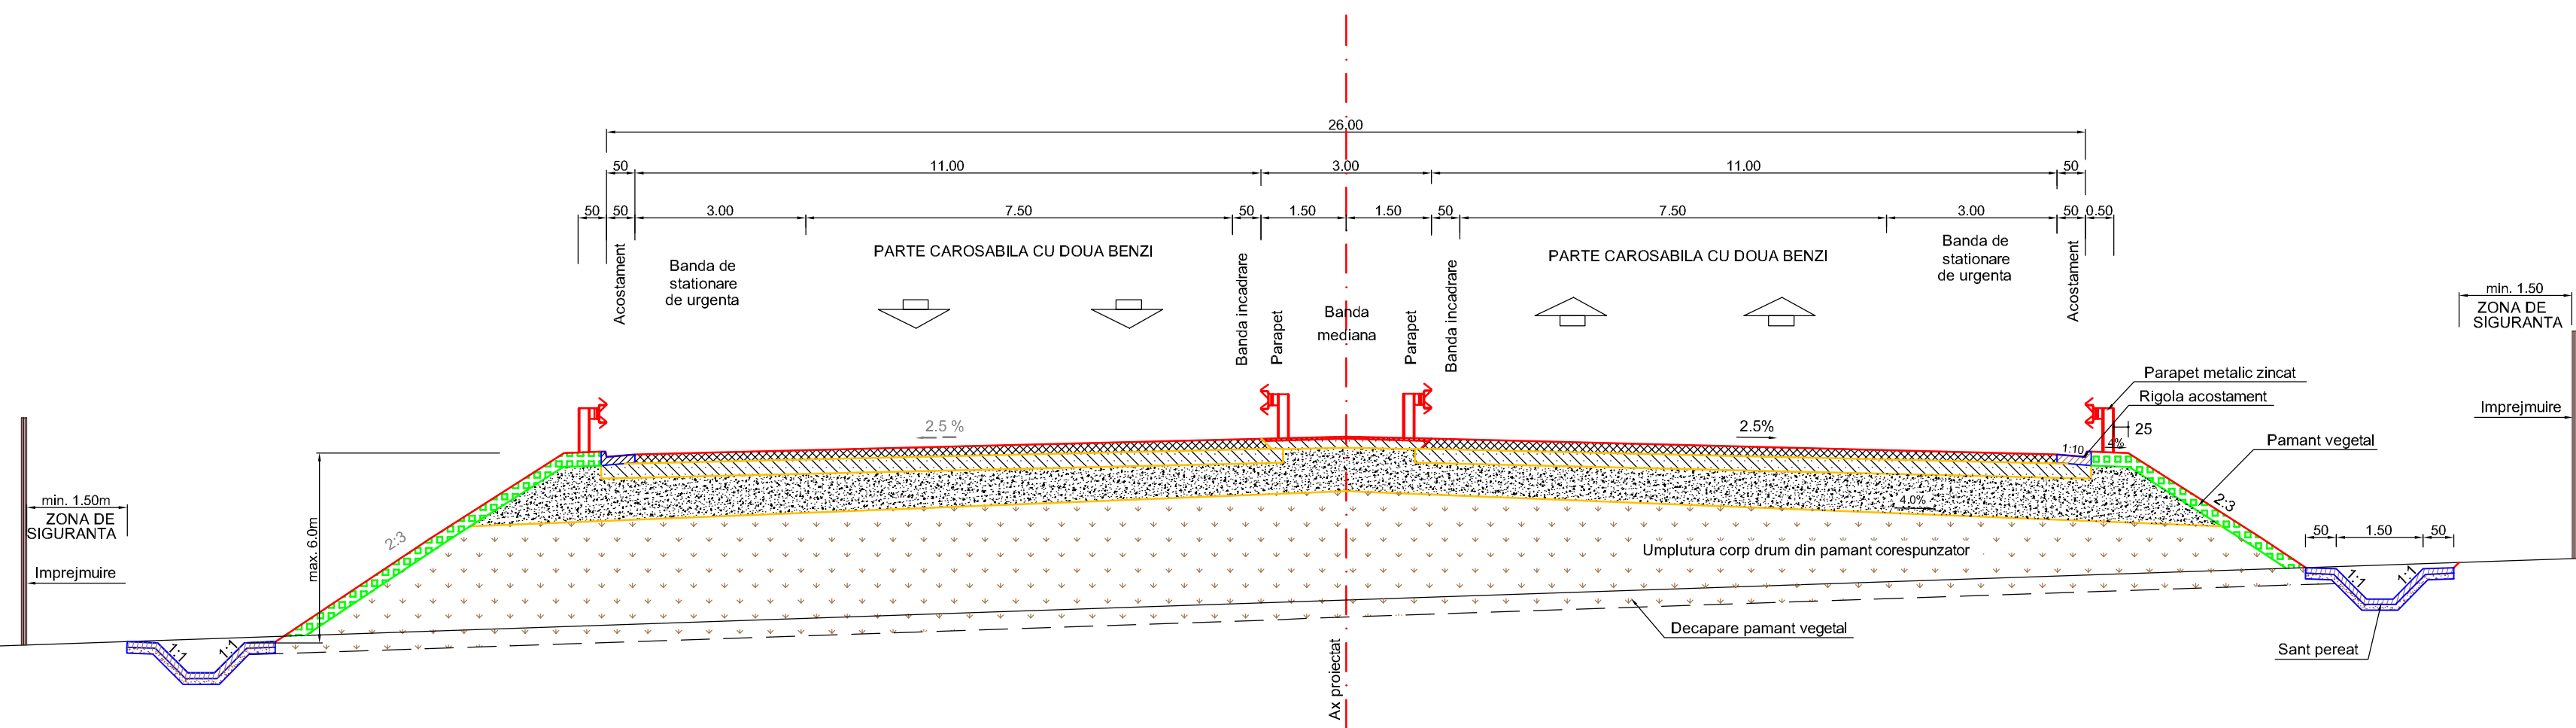

COMPANIA NATIONALA DE AUTOSTRAZI
SI DRUMURI NATIONALE DIN ROMANIA

PROIECTANT



IPTANA S.A.

INVESTITIA

AUTOSTRADA
DITRAU -TARGU NEAMT

CONTRACT Nr: 92 / 58623 / 4275

FAZA DE PROIECTARE

Studiu de Fezabilitate

Proiectat ing. M. Georgescu <i>Georgescu</i>	Desenat ing. M. Pistol <i>Pistol</i>
Verificat ing. M. Moroiianu <i>Moroiianu</i>	Sef Proiect ing. V. OSMAN <i>OSMAN</i>

LUCRARI DE DRUMURI

Scara: 1:100

Data: IANUARIE 2011

PROFIL TRANSVERSAL TIP
Nr. 1

Cod: IPT-SF-D-PT-02

Rev. 0