



## PROFIL TRANSVERSAL TIP 3 RAMBLEU H<6m - ( PROFIL ETAPIZAT )

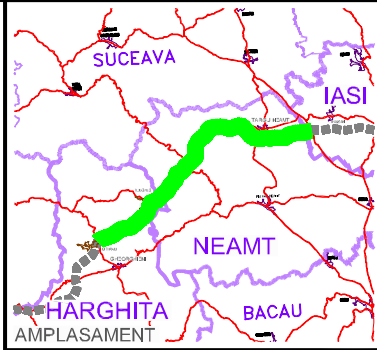

**BENEFICIAR**

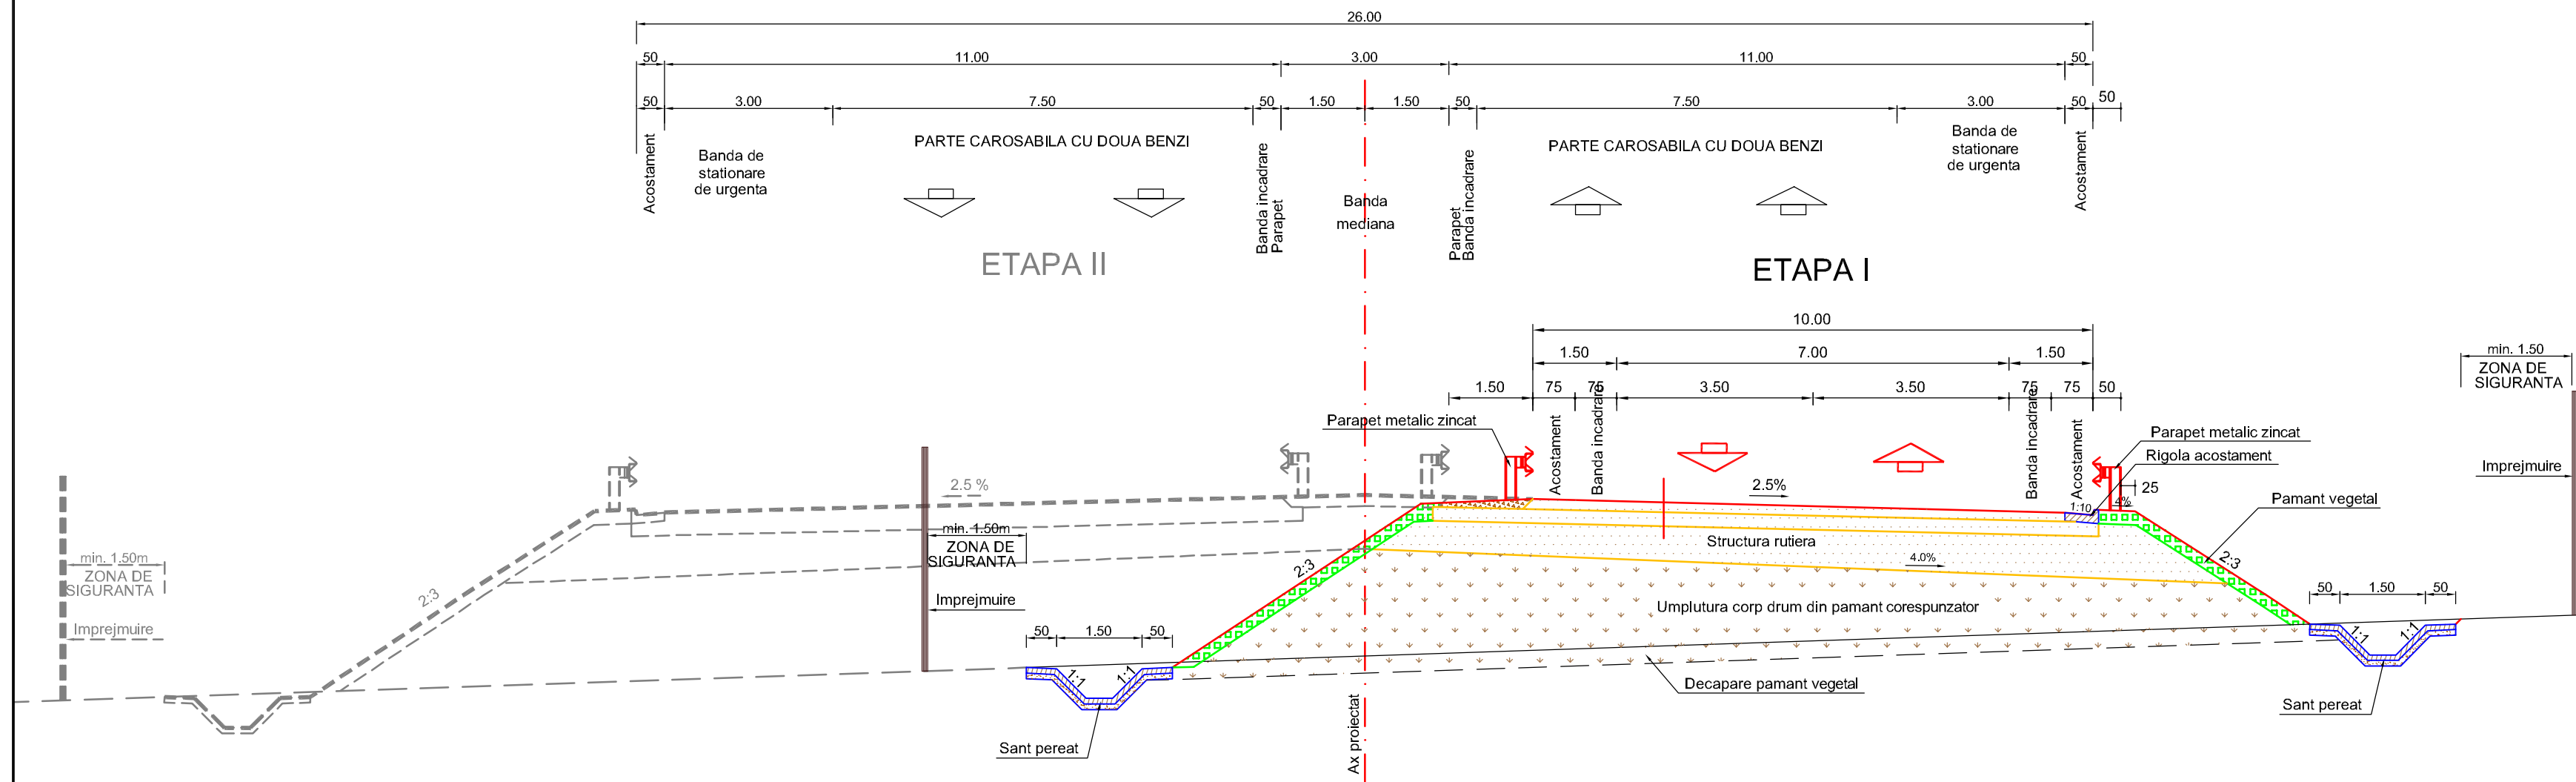

COMPANIA NATIONALA DE AUTOSTRAZI  
SI DRUMURI NATIONALE DIN ROMANIA

**PROIECTANT**



**IPTANA S.A.**

**INVESTITIA**

AUTOSTRADA  
DITRAU -TARGU NEAMT

CONTRACT Nr: 92 / 58623 / 4275

**FAZA DE PROIECTARE**

Studiu de Fezabilitate

Proiectat ing. M. Georgescu <i>Georgescu</i>	Desenat ing. M. Pistol <i>Pistol</i>
Verificat ing. M. Moroiianu <i>Moroiianu</i>	Sef Proiect ing. V. OSMAN <i>OSMAN</i>

LUCRARI DE DRUMURI

Scara: 1:100

Data: IANUARIE 2011

PROFIL TRANSVERSAL TIP  
Nr. 3

Cod: IPT-SF-D-PT-04

Rev. 0