
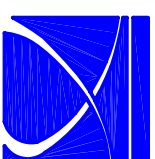
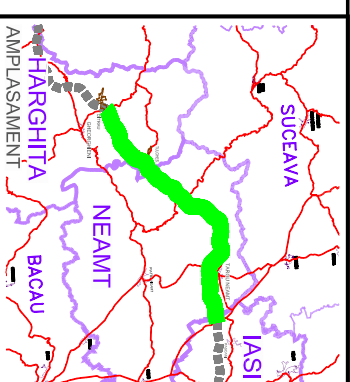



# SECTIUNE TRANSVERSALA TIP 1

SC 1:100

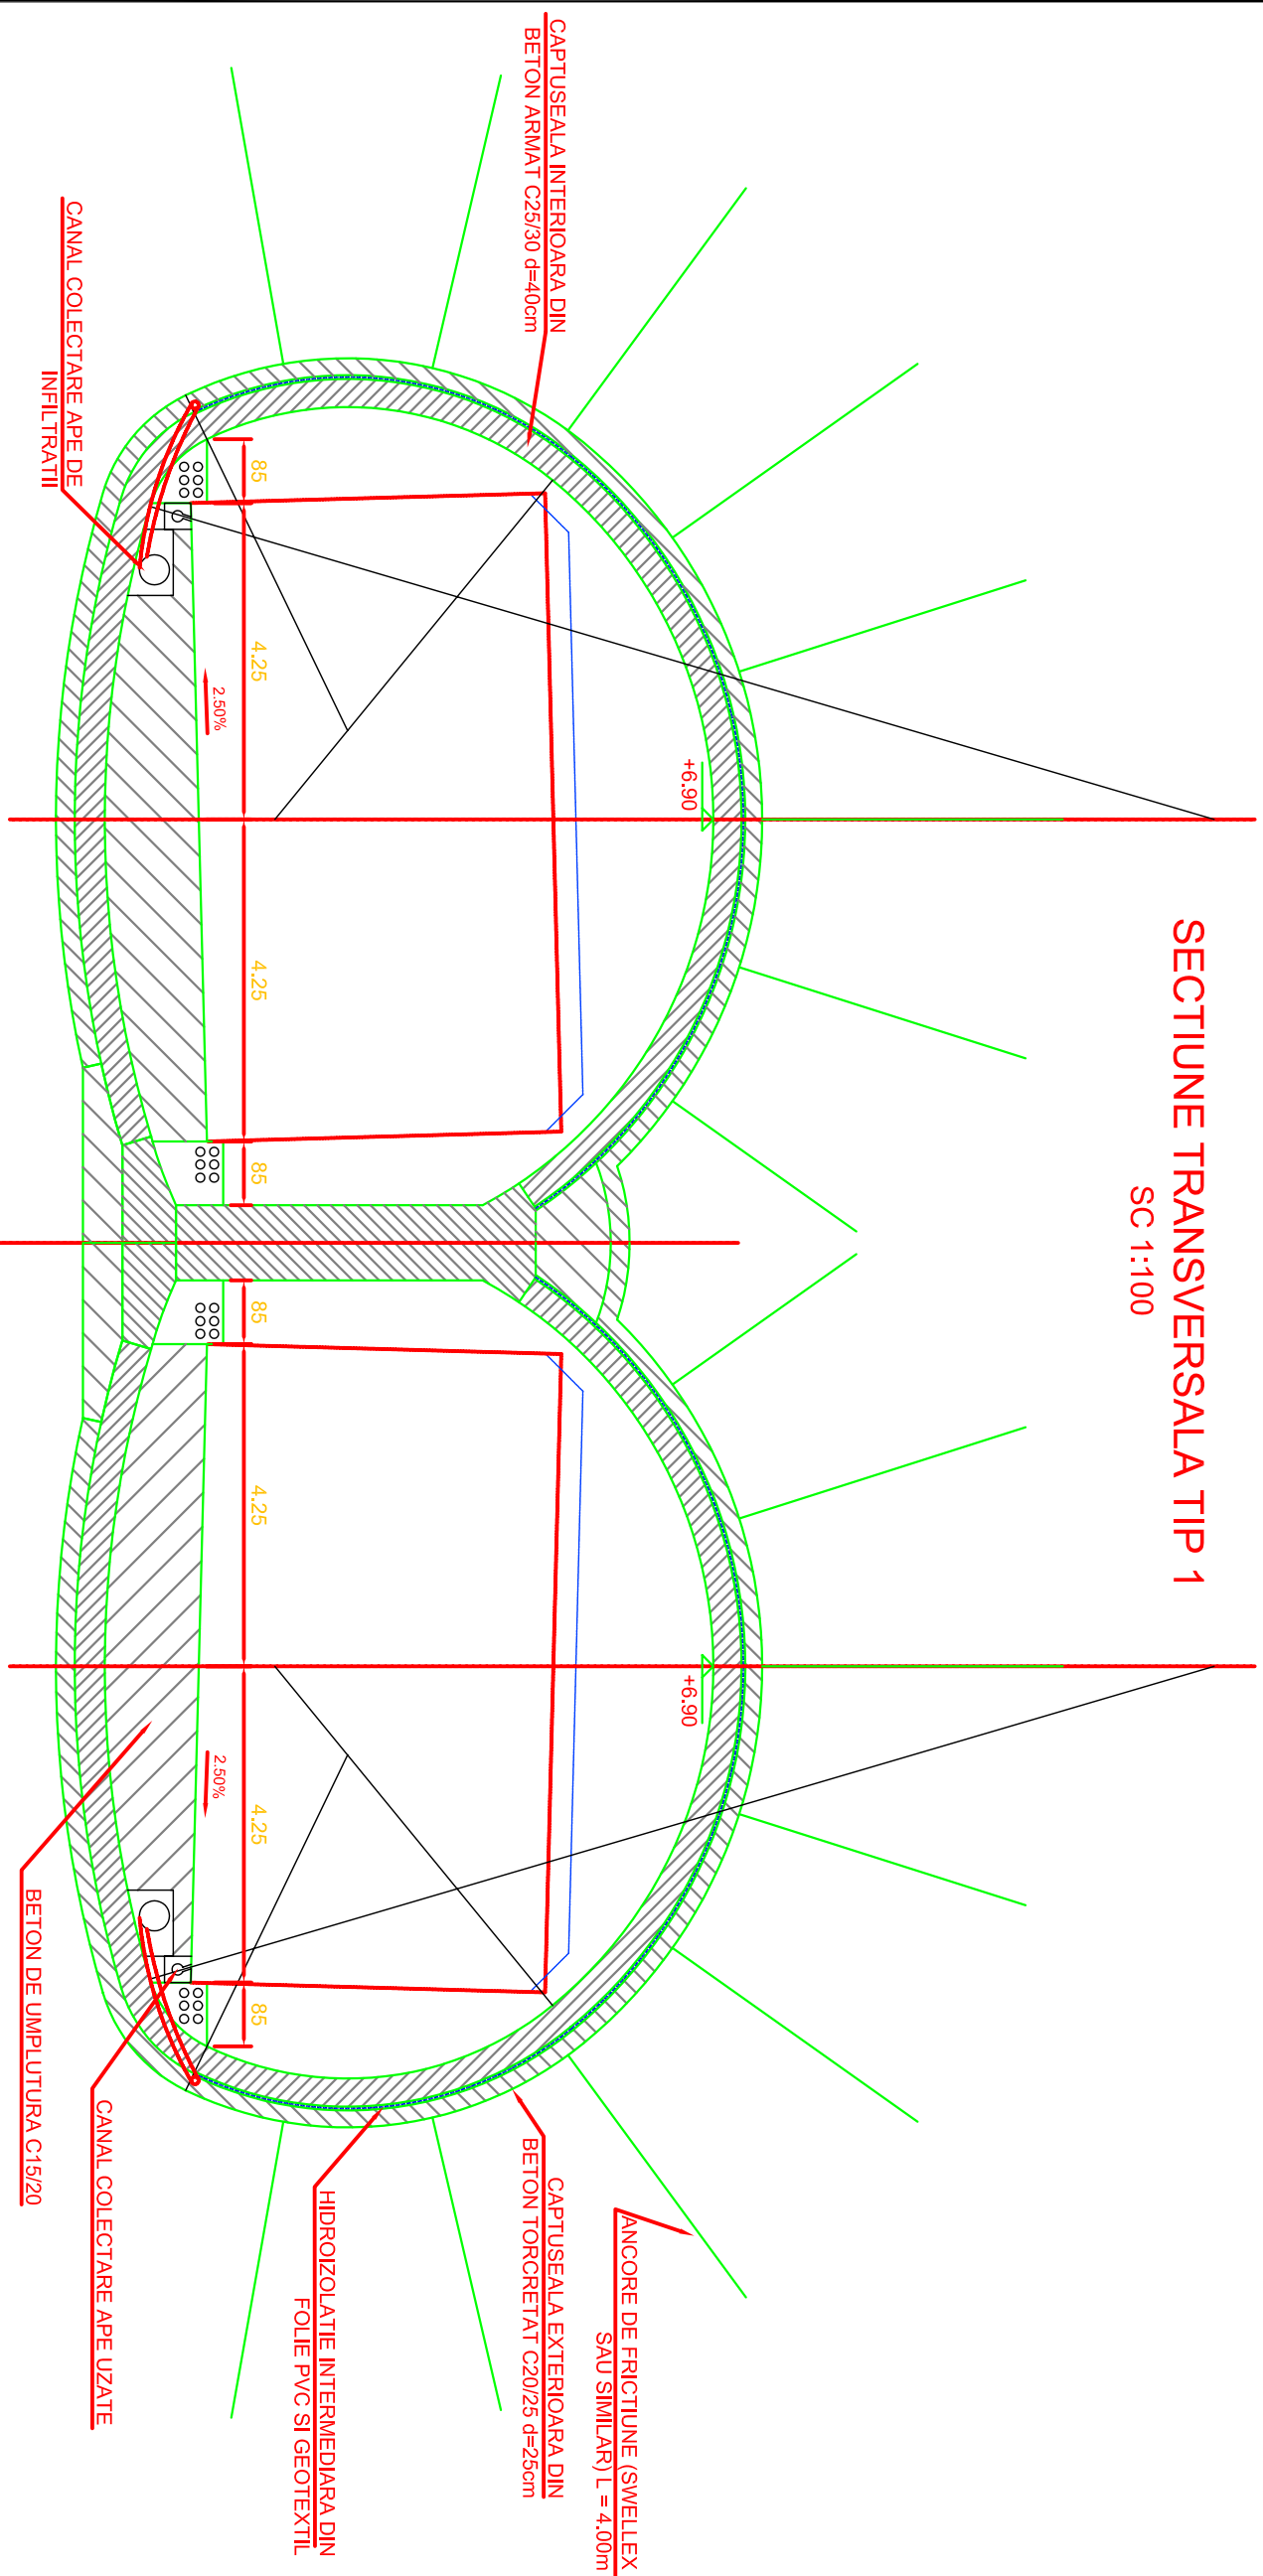

COMPANIA NATIONALA DE AUTOSTRAZI  
SI DRUMURI NATIONALE DIN ROMANIA

**PROIECTANT**

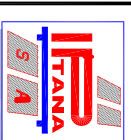

**IPTANA S.A.**

**INVESTITIA**

AUTOSTRADA  
DITRAU -TARGU NEAMT

CONTRACT NR.: 92 / 58623 / 4275

**FAZA DE PROIECTARE**

Studiu de Fezabilitate

Proiectat Dr. ing. T. IFTIMIE	Desenat Dr. ing. T. IFTIMIE
Verificat Dr. ing. T. IFTIMIE	Sef Proiect ing. V. Osman

**LUCRARI DE TUNELE**

Scara: 1:100

Data: IANUARIE 2011

PROFIL TRANSVERSAL TIP  
TUNEL NR. 1